
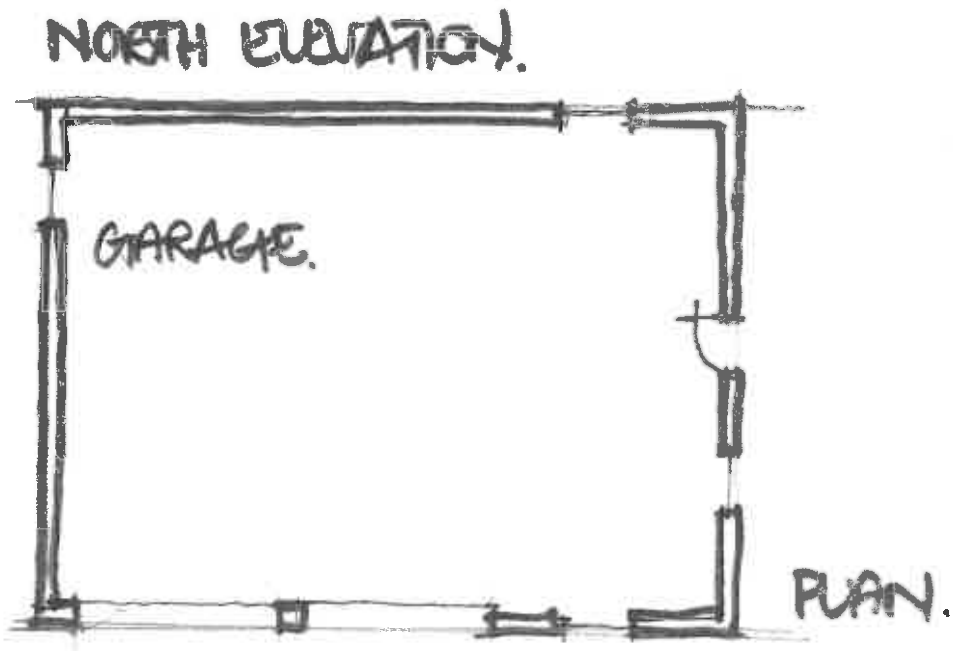
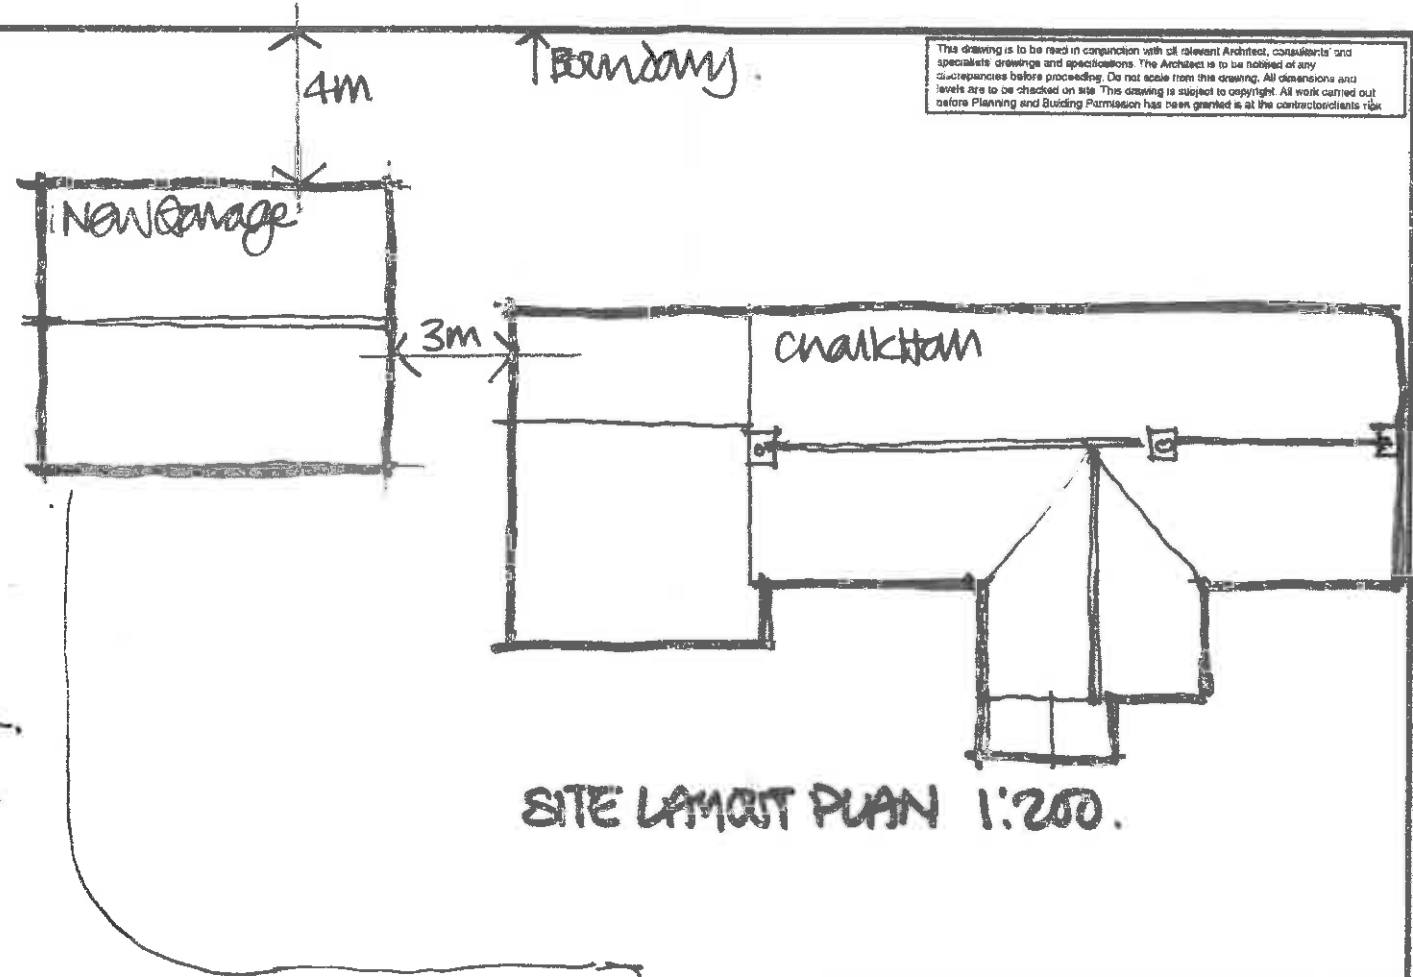
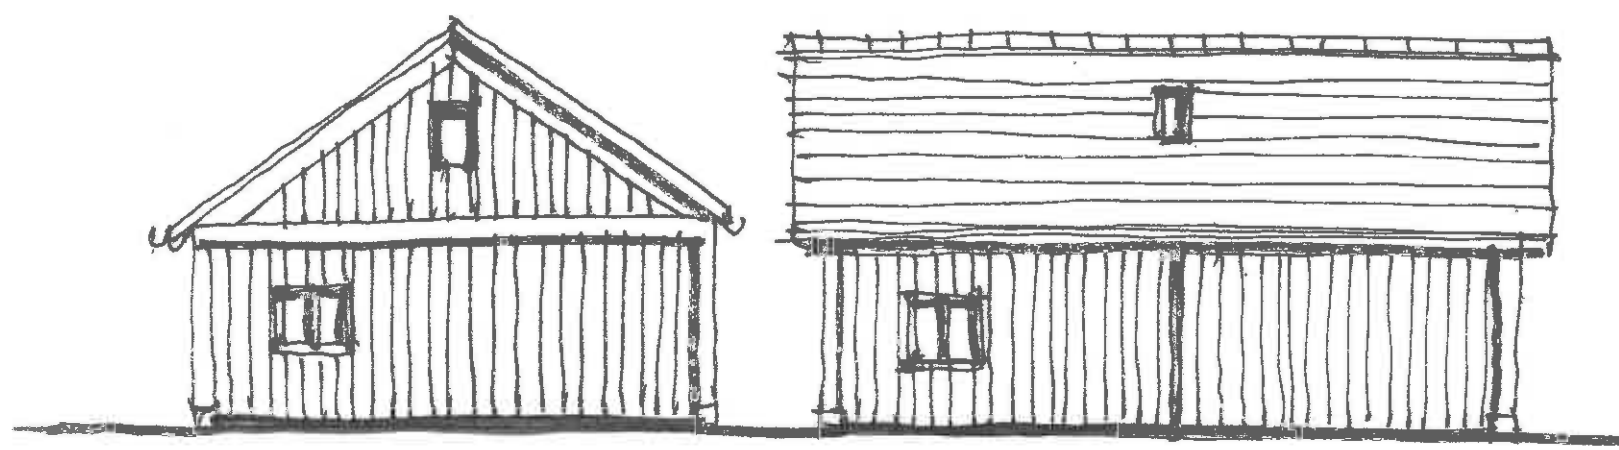


35° Slate (Blue) Roof  
 SW timber frame and shingled vertical boards.  
 SW Natural (grey) windows and doors.

This drawing is to be read in conjunction with all relevant Architect, consultants' and specialist drawings and specifications. The Architect is to be notified of any discrepancies before proceeding. Do not scale from this drawing. All dimensions and levels are to be checked on site. This drawing is subject to copyright. All work carried out before Planning and Building Permission has been granted is at the contractor's risk.

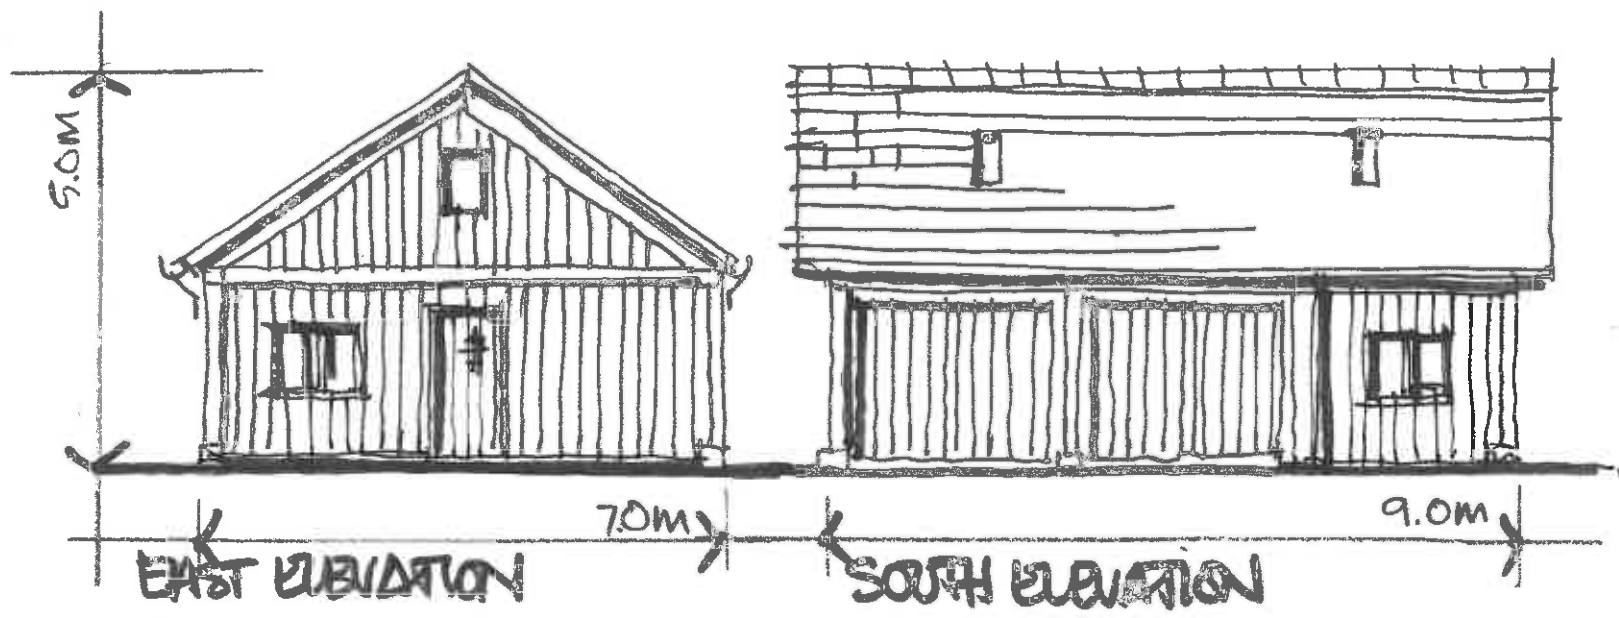

Client  
**MARTIN R. MELLOR**

Job Title  
**PROPOSED NEW GARAGE  
 CHALK HALL  
 JUDD HOLMES LANE  
 CHIPPING PR3 2TJ**

Drawing Title  
**PLANS, SITE PLAN  
 ELEVATIONS**

Scale: 1:100/200 A3 Date: MARCH 18 Drawn: DNI.

**spa** ARCHITECTS

SUNDERLAND PEACOCK & ASSOCIATES LTD.  
 HAZELMERE, PIMLICO ROAD, CLUTHEROE,  
 LANCASHIRE, BB7 2AG  
 T 01200 423178 F 01200 427328  
 E info@sunderlandpeacock.com  
 www.sunderlandpeacock.com

**SS83 - 02**