
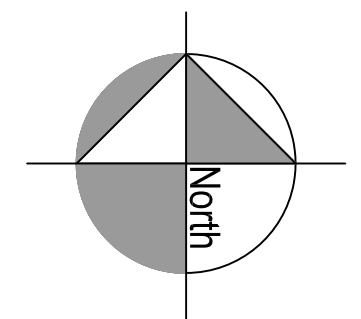
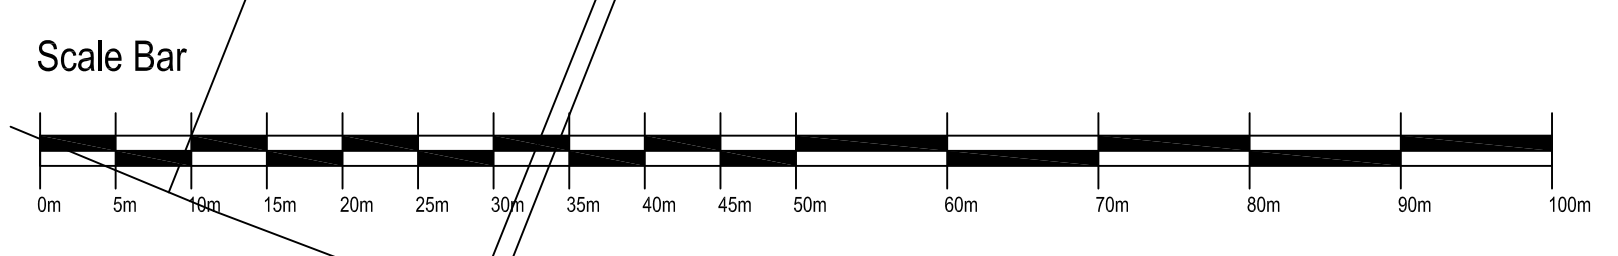


SCHEDULE OF ACCOMMODATION

APR	House Type	Description	Plot No.	Total Sale
AFORABLE TYPES P1 EXISTING				
1000	Bedroom	3 bedroom traditional house	727	2
1001	Bedroom	3 bedroom traditional house	741	6
AFORABLE TOTAL				
PRIVATE SALE TYPES P1 EXISTING				
1002	Bedroom	3 bedroom traditional house	844	3
1003	Bedroom	3 bed traditional house	831	6
1004	Bedroom	3 bed dual aspect house	998	4
1005	Bedroom	3 bed detached house	968	1
1006	Bedroom	4 bed detached house	1170	2
1007	Bedroom	4 bed detached house	1203	1
1008	Bedroom	4 bed detached house	1209	1
1009	Bedroom	4 bed dual aspect corner house	1243	1
PRIVATE SALE TOTAL				
AFORABLE TYPES P1 RE-PLAN				
1010	Bedroom	3 bedroom traditional house	874	15
1011	Bedroom	3 bedroom traditional house	706	6
AFORABLE FOR THE ELDERLY P1 RE-PLAN				
1012	Bedroom	3 bedroom 170 burglar	954	5
1013	Bedroom	3 bedroom 170 house	731	4
AFORABLE TOTAL				
PRIVATE SALE TYPES P1 RE-PLAN				
1014	Bedroom	2 bed 130 house	731	4
1015	Bedroom	2 bedroom 170 burglar	865	5
1016	Bedroom	3 bed dual aspect house	850	1
1017	Bedroom	3 bed dual aspect house	850	4
1018	Bedroom	3 bed dual aspect semi-detached house	877	5
1019	Bedroom	3 bed detached house	1058	2
1020	Bedroom	4 bed townhouse	1107	15
1021	Bedroom	3 bed townhouse	1102	10
1022	Bedroom	3 bed detached house	968	5
1023	Bedroom	4 bed detached house	1202	1
1024	Bedroom	4 bed dual aspect detached house	1225	6
1025	Bedroom	4 bed detached house	1207	4
1026	Bedroom	4 bed detached house	1121	5
PRIVATE SALE TOTAL				
GRAND TOTAL				
			128	10974
PHASE 1 SITE GROSS AREA: 13.32 ACRES				
NON DEVELOPABLE AREA: 5.17 ACRES				
NET DEVELOPABLE AREA: 7.76 ACRES				
DENSITY: 14376 sq/acre				

- Legend**
- (AS) Dwelling Handing - as / opp construction dwg.
 - (OPP)
 - AG Acoustic glazing / measures. Refer to Acoustic & Ventilation Schedule for plot specific requirements.
 - T Timber gates to be erected as indicated on site layout.
 - CS Cycle Store provided to plots without garage. Refer to Asgard brochure for specific details.
 - P Proposed dwelling.
 - G Proposed garage.
 - T Proposed Tree Planting. Refer to detailed landscaping layout.

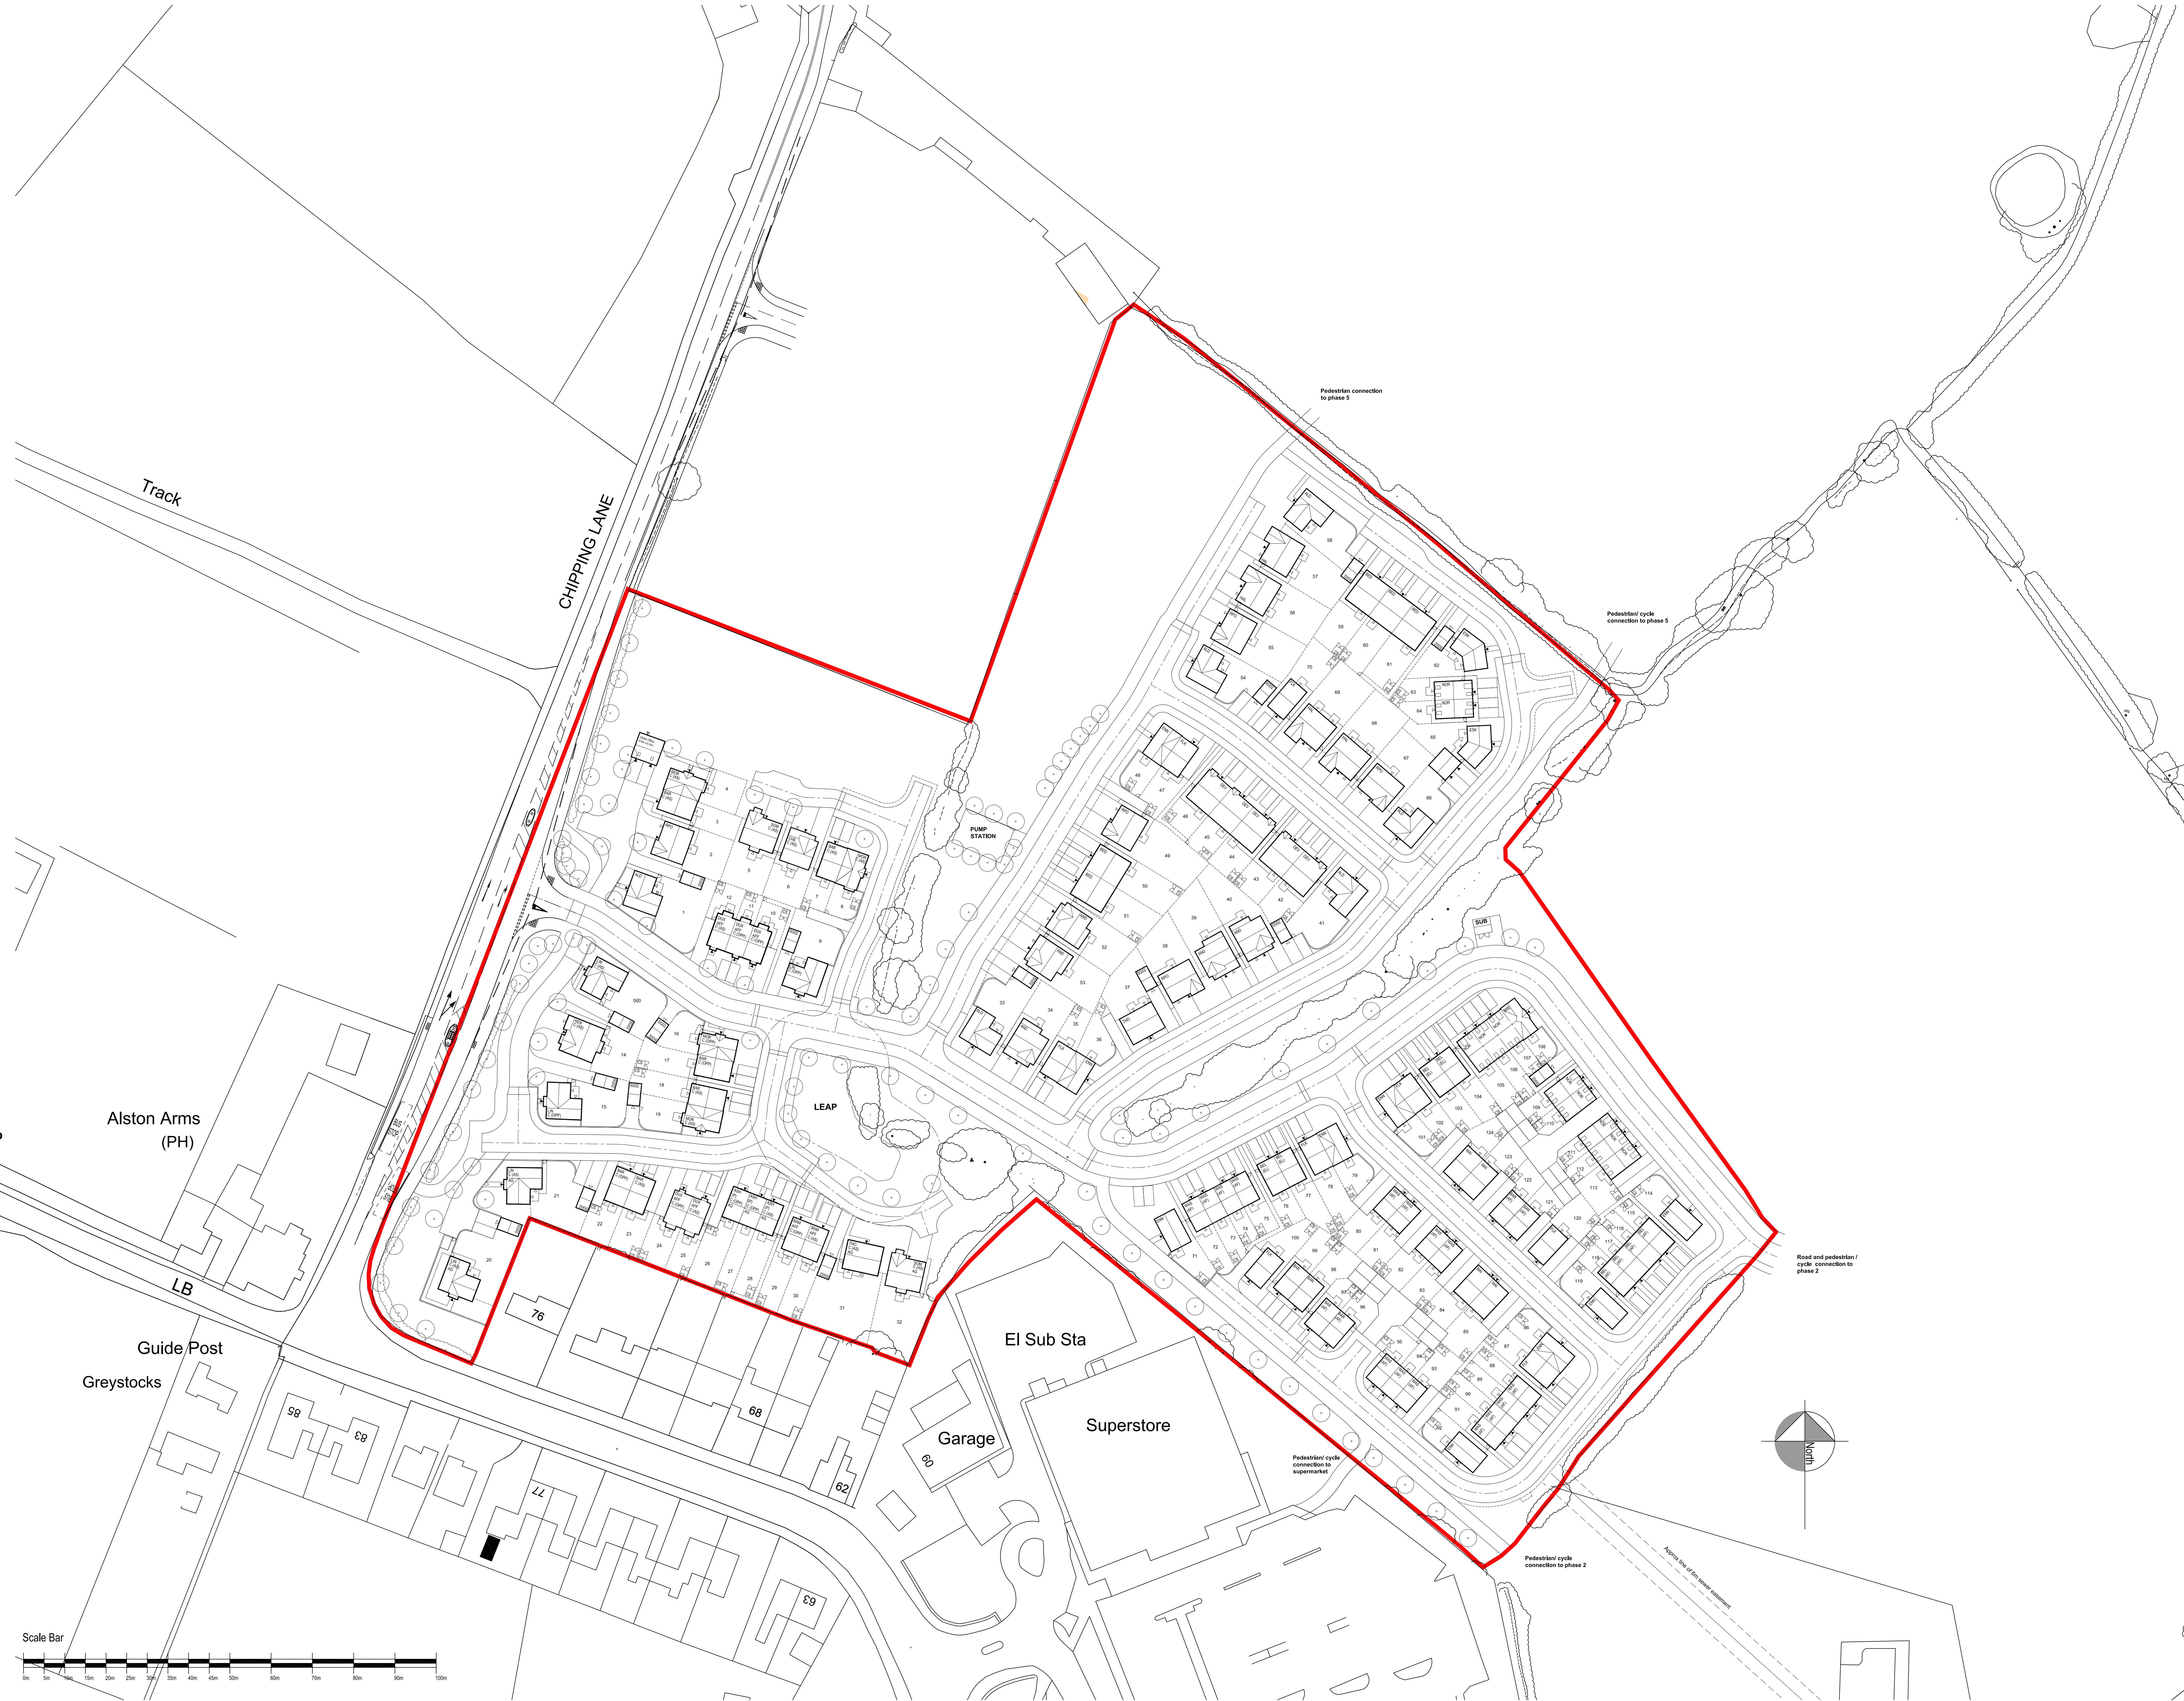

Rev	Description	Date	Drawn	Check

BARRATT HOMES MANCHESTER
 Barratt Homes Manchester
 (A division of BDW Trading Ltd)
 4 Bradley Road
 City Park
 Manchester
 M16 9HQ
 Tel: 0161 872 0161
 Fax: 0161 855 2828

Design By	Date	Drawing Number	Rev
AA	09-03-18	459-PL02	
AA	Scale 0:1	1:500	

JOB: CHIPPING LANE LONGRIDGE
 Title: PHASE 1 PLANNING LAYOUT RE-PLANNED