


This drawing is to be read in conjunction with all relevant Architect, consultants' and specialist drawings and specifications. The Architect is to be notified of any discrepancies before proceeding. Do not scale from this drawing. All dimensions and levels are to be checked on site. This drawing is subject to copyright. All work carried out before Planning and Building Permission has been granted is at the contractor's risk.

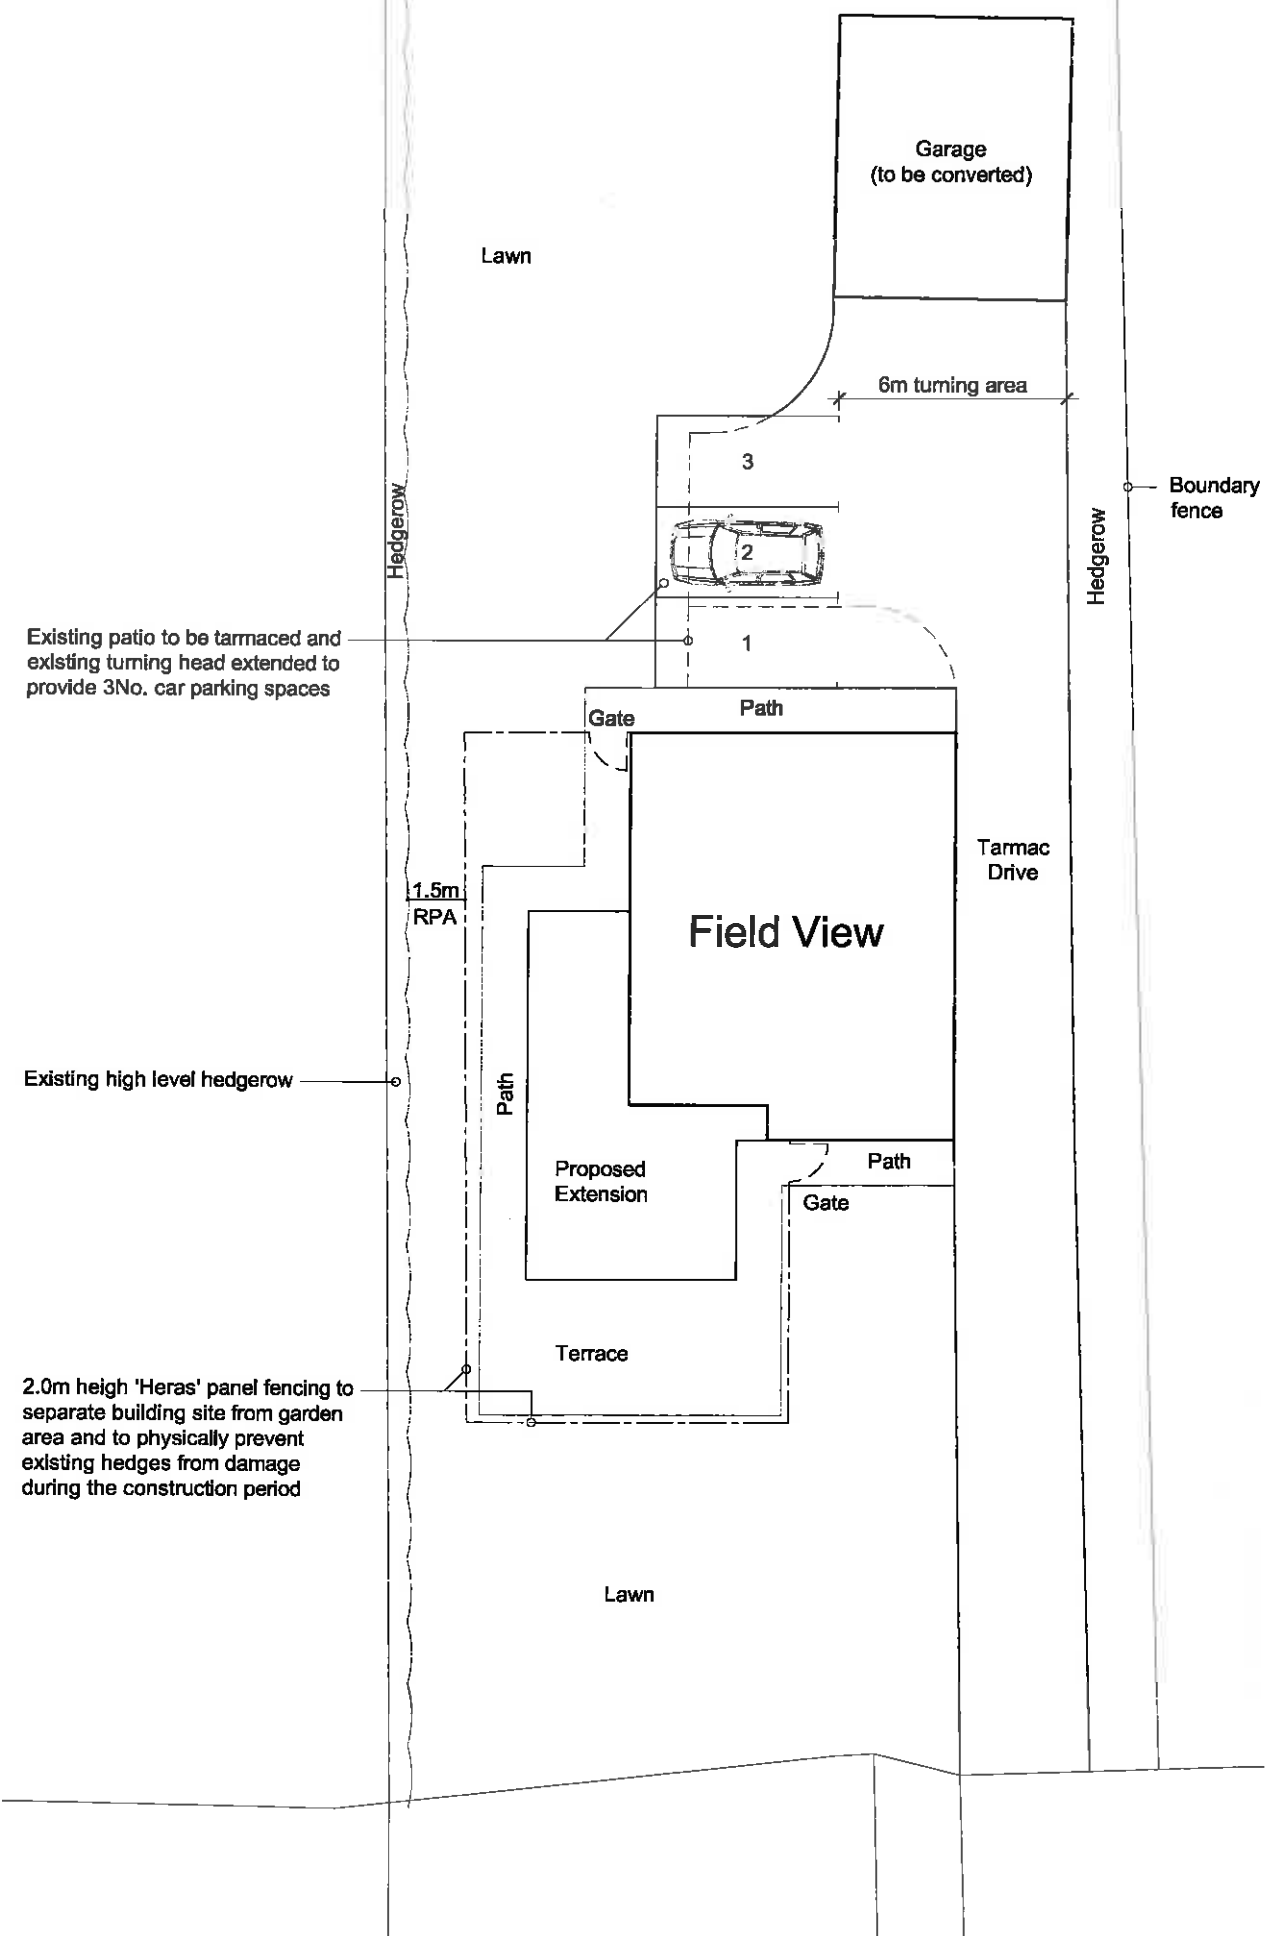

1:200 Scale

**Proposed Site Plan**  
Showing Proposed Parking Arrangement  
and Hedge Root Protection Provisions

320180415+

# **REVISIONS:**

**Rev A** - Contractor's site/root protection indicated.  
- 13.03.18 - NE

Client

Mr and Mrs Sutherland

Job Title

Proposed Garage Conversion at  
Field View  
Ribblesdale Avenue  
Clitheroe

Drawing Title

Proposed Site Plan  
Showing Proposed Parking Arrangement  
and Hedge Root Protection Provisions

Scale

1:200 @ A3

Date

Jan 2018

Drawn

NE

**spa**

SUNDERLAND PEACOCK ARCHITECTS

SUNDERLAND PEACOCK & ASSOCIATES LTD.  
HAZELMERE, PIMLICO ROAD, CLITHEROE  
LANCASHIRE, BB7 2AG  
T 01200 423173 F 01200 427328  
E info@sunderlandpeacock.com  
www.sunderlandpeacock.com



5308 - 07

Rev  
A