



This drawing is to be read in conjunction with all relevant Architect, consultants' and specialists' drawings and specifications. The Architect is to be notified of any discrepancies before proceeding. Do not scale from this drawing. All dimensions and levels are to be checked on site. This drawing is subject to copyright. All work carried out before Planning and Building Permission has been granted is at the contractor/client's risk.

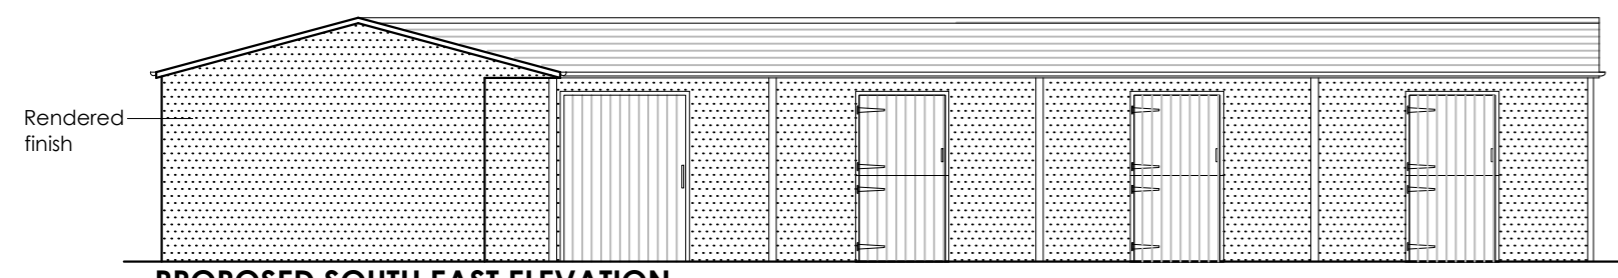


PROPOSED SOUTH EAST ELEVATION

Scale 1:100

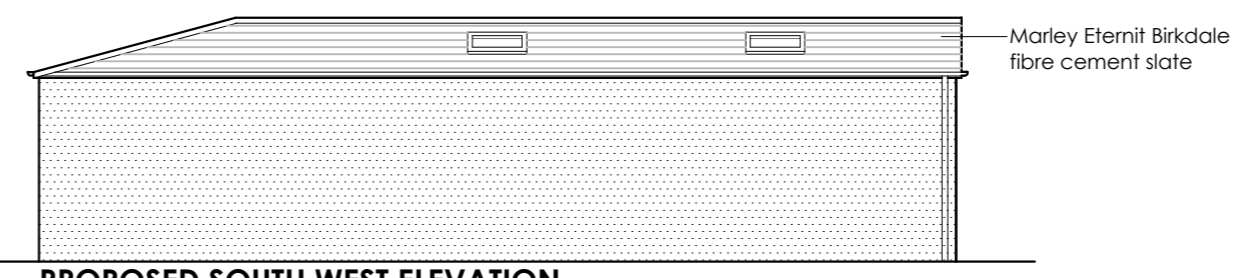

PROPOSED SOUTH WEST ELEVATION


Scale 1:100

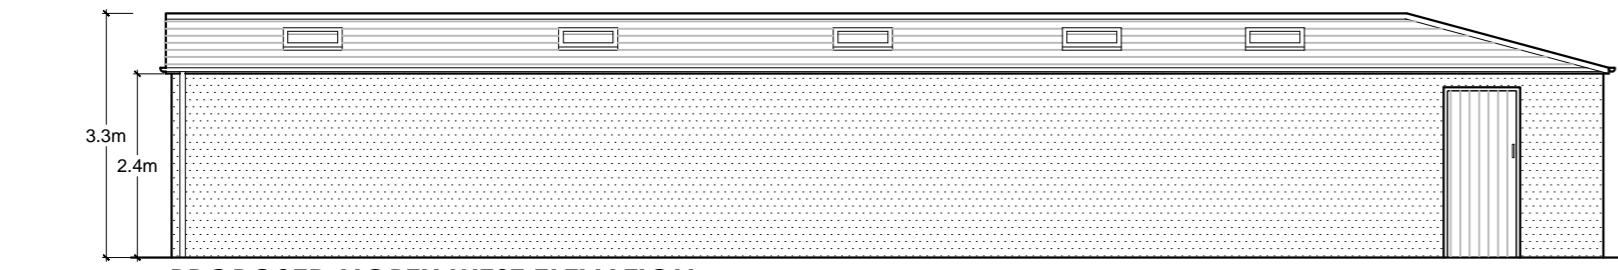

PROPOSED NORTH WEST ELEVATION


Scale 1:100

18.9m

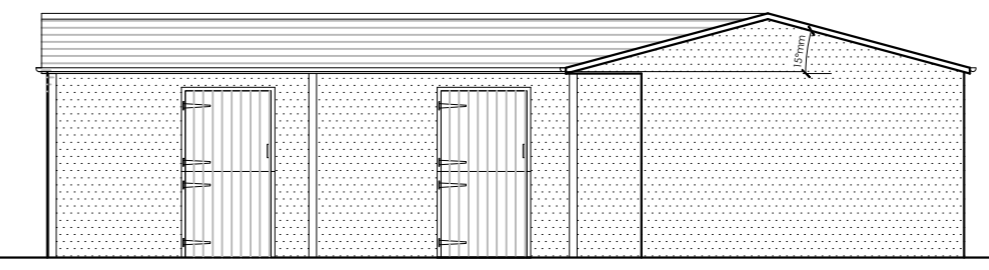

PROPOSED NORTH EAST ELEVATION

Scale 1:100

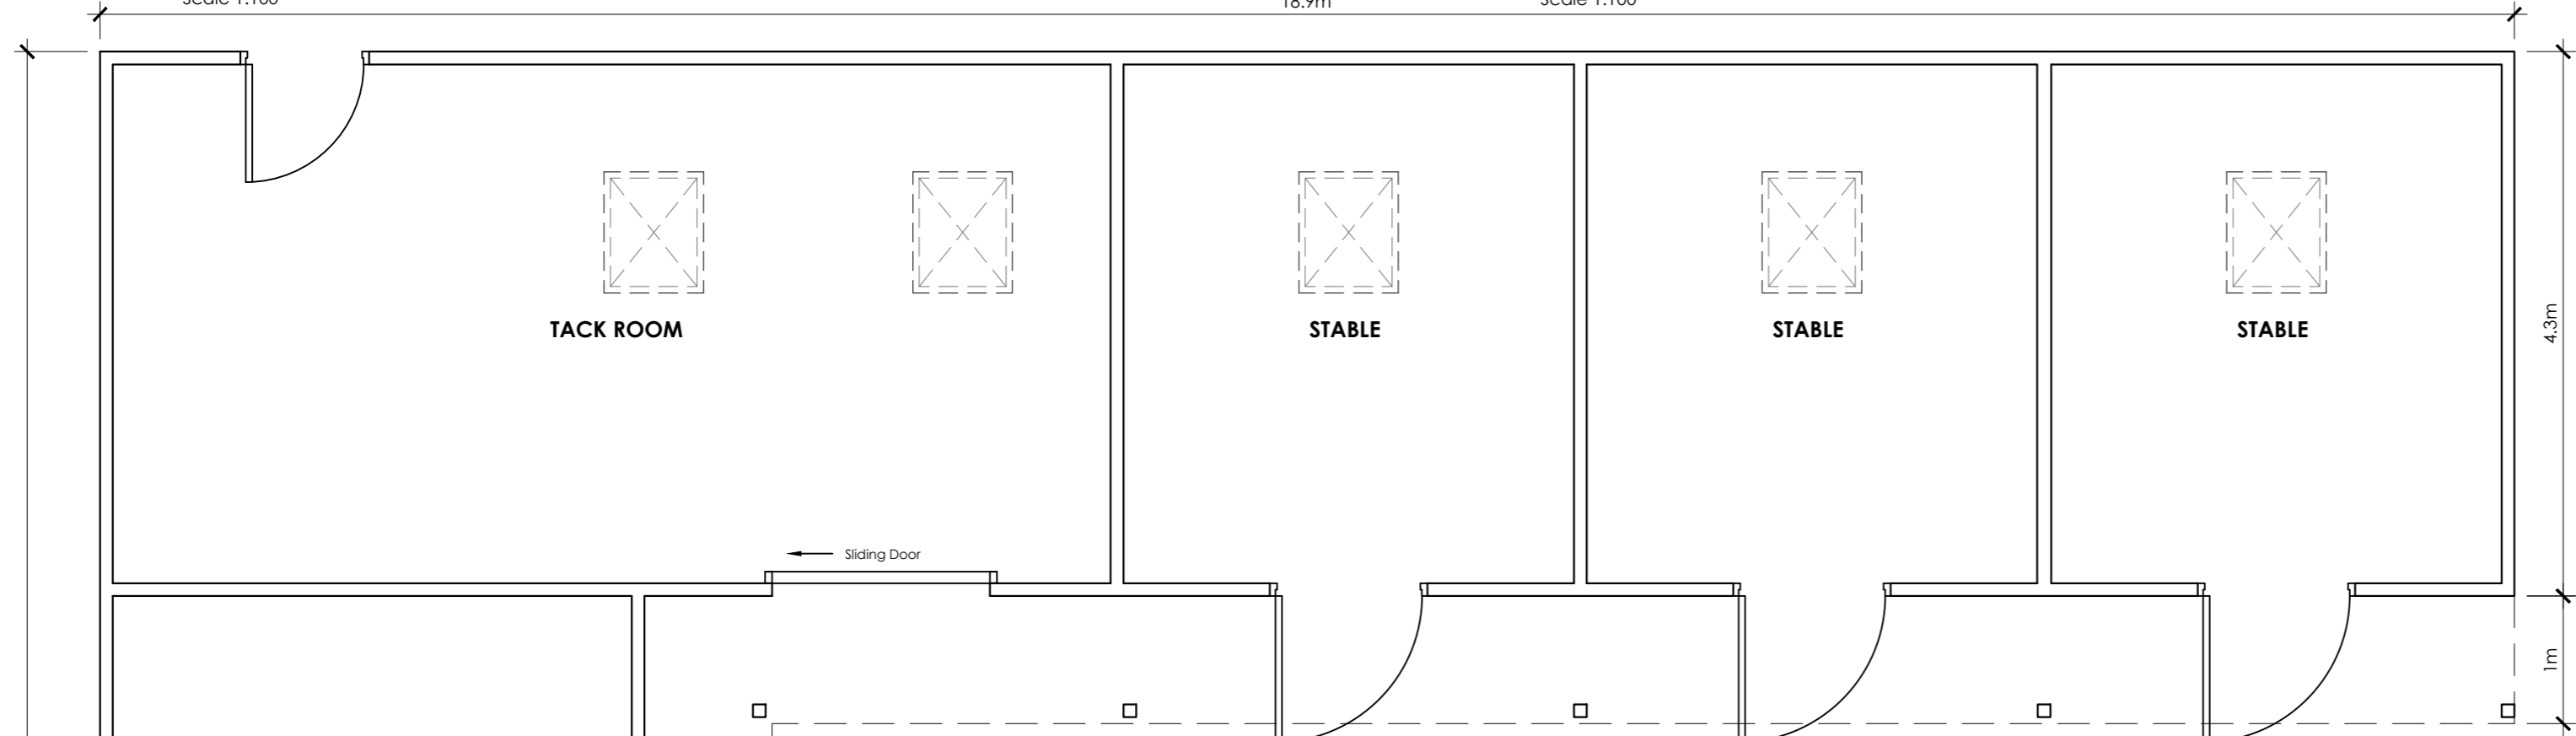

TACK ROOM

STABLE


STABLE

STABLE

4.3m

PROPOSED STABLE PLAN


Scale 1:50

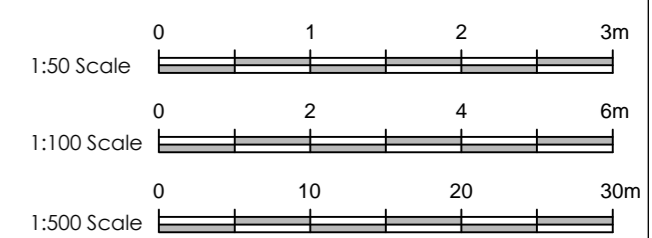

D	POC	Annotation amended from stable to store as requested by planning officer	13.06.18
C	POC	Amended following discussion with planning officer	13.06.18
B	PRG	Revised following clients comments	10.05.18
A	PRG	Revised following clients comments	08.05.18
no.	by	revision	date

Client
Mr Swingler

Job Title
Demolition of an Existing Stable and Erection of a Proposed Stable and Arena at Bookers Farm, Waddington

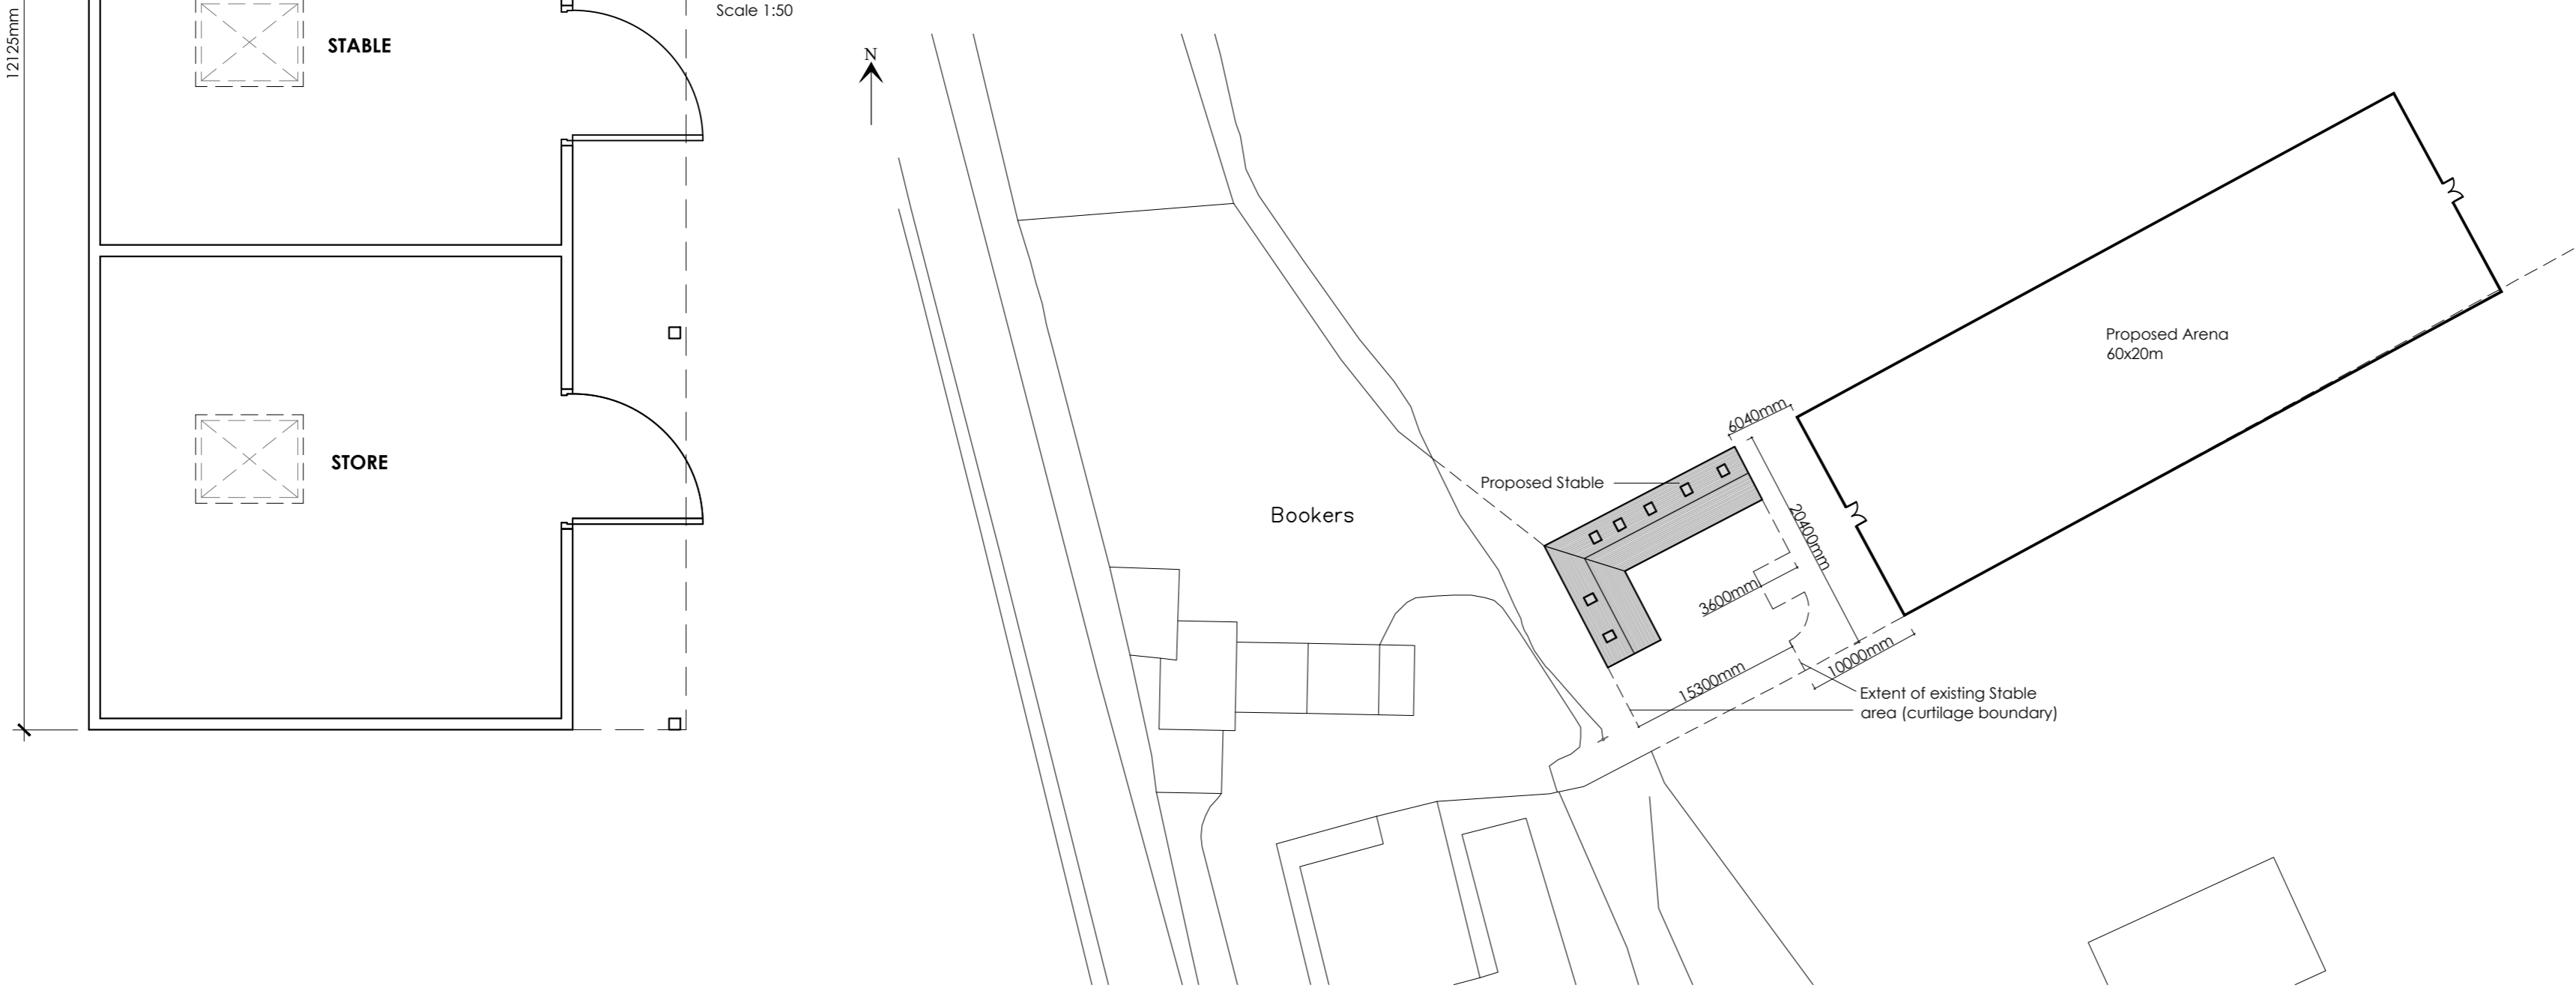

PROPOSED SITE PLAN

Scale 1:500

Drawing Title
Proposed Plans and Elevations

Scale	Date	Drawn
Various @ A2	May 2018	P.Gudgeon

spa
SUNDERLAND PEACOCK ARCHITECTS
SUNDERLAND PEACOCK & ASSOCIATES LTD.
HAZELMERE, PIMLICO ROAD, CLITHEROE
LANCASHIRE, BB7 2AG
T 01200 423178 F 01200 427328
E info@sunderlandpeacock.com
www.sunderlandpeacock.com

5614 -02 Rev **D**