



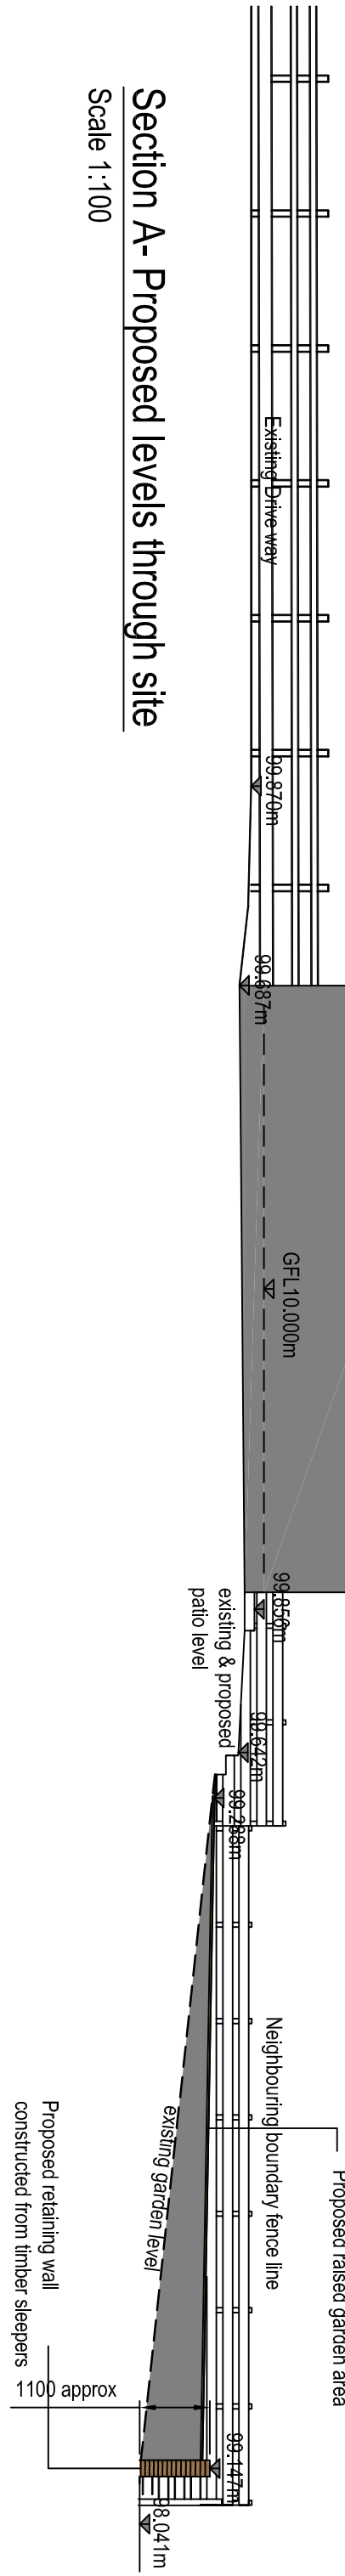

Section A- Proposed levels through site
Scale 1:100

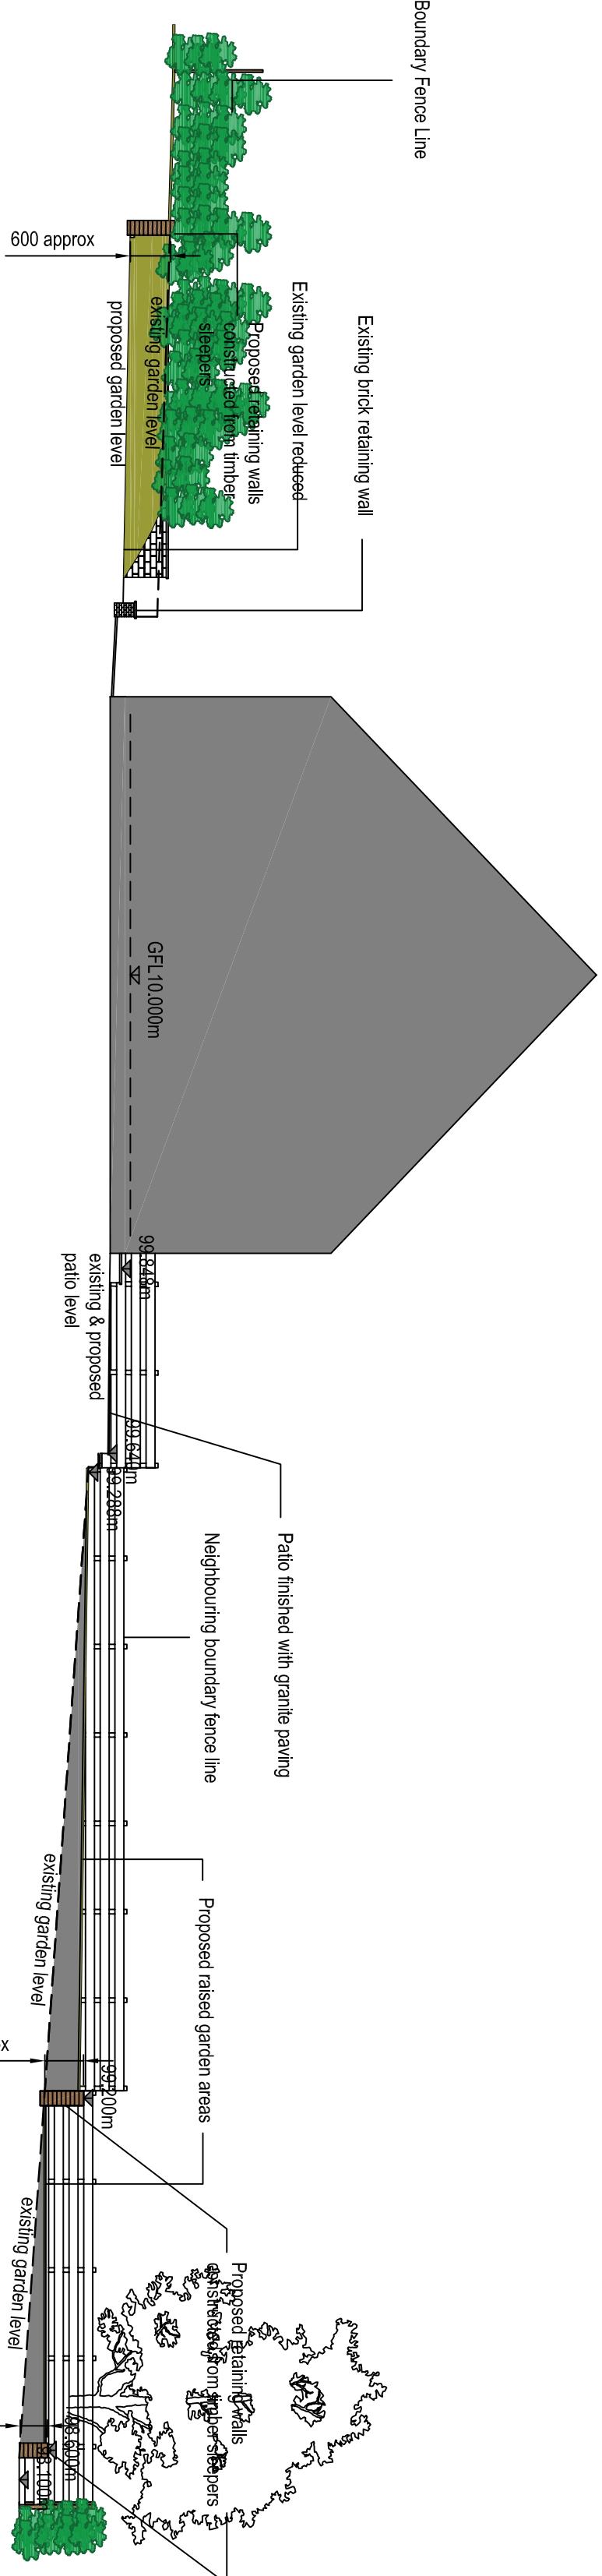

Section B- Proposed levels through site
Scale 1:100



Planning Notes

- Scope of works - Front Garden
- Existing garden to be excavated to proposed reduced levels, excess spoil to be re-located to rear garden.
- Timber Sleeper retaining walls to be constructed against excavated land to retain high level existing soft verge banking around perimeter of garden.
- Reduce levels of existing services access points.
- Garden to be reinstated with turf on new or reclaimed top-soil.

Scope of works - Rear Garden

- Garden levels to be raised using combination of relocated spoil from front garden and imported soil, finished with turf.
- Timber Sleeper retaining walls to be constructed as shown to retain new higher garden levels.
- Existing patio area to be extended and finished with paving
- Concrete slab to be constructed for future garden shed.

Pendleside Close - Proposed Site Plan
Scale 1:100

Proposed Landscaping Plan
18 Pendleside Close, Sabden
For Mr & Mrs Shaw
Planning Drawing

scale: 1:100 @ A1
date: April 2016
drawn: RC
dwg no: 1804-01-01
rev: 016

modulus
architecture ■ surveying ■ restoration
Harrison 66 Moss Lane
Chipping PR3 2TR
01995 61786 / 07975 652503
ben@modulussurveys.co.uk