

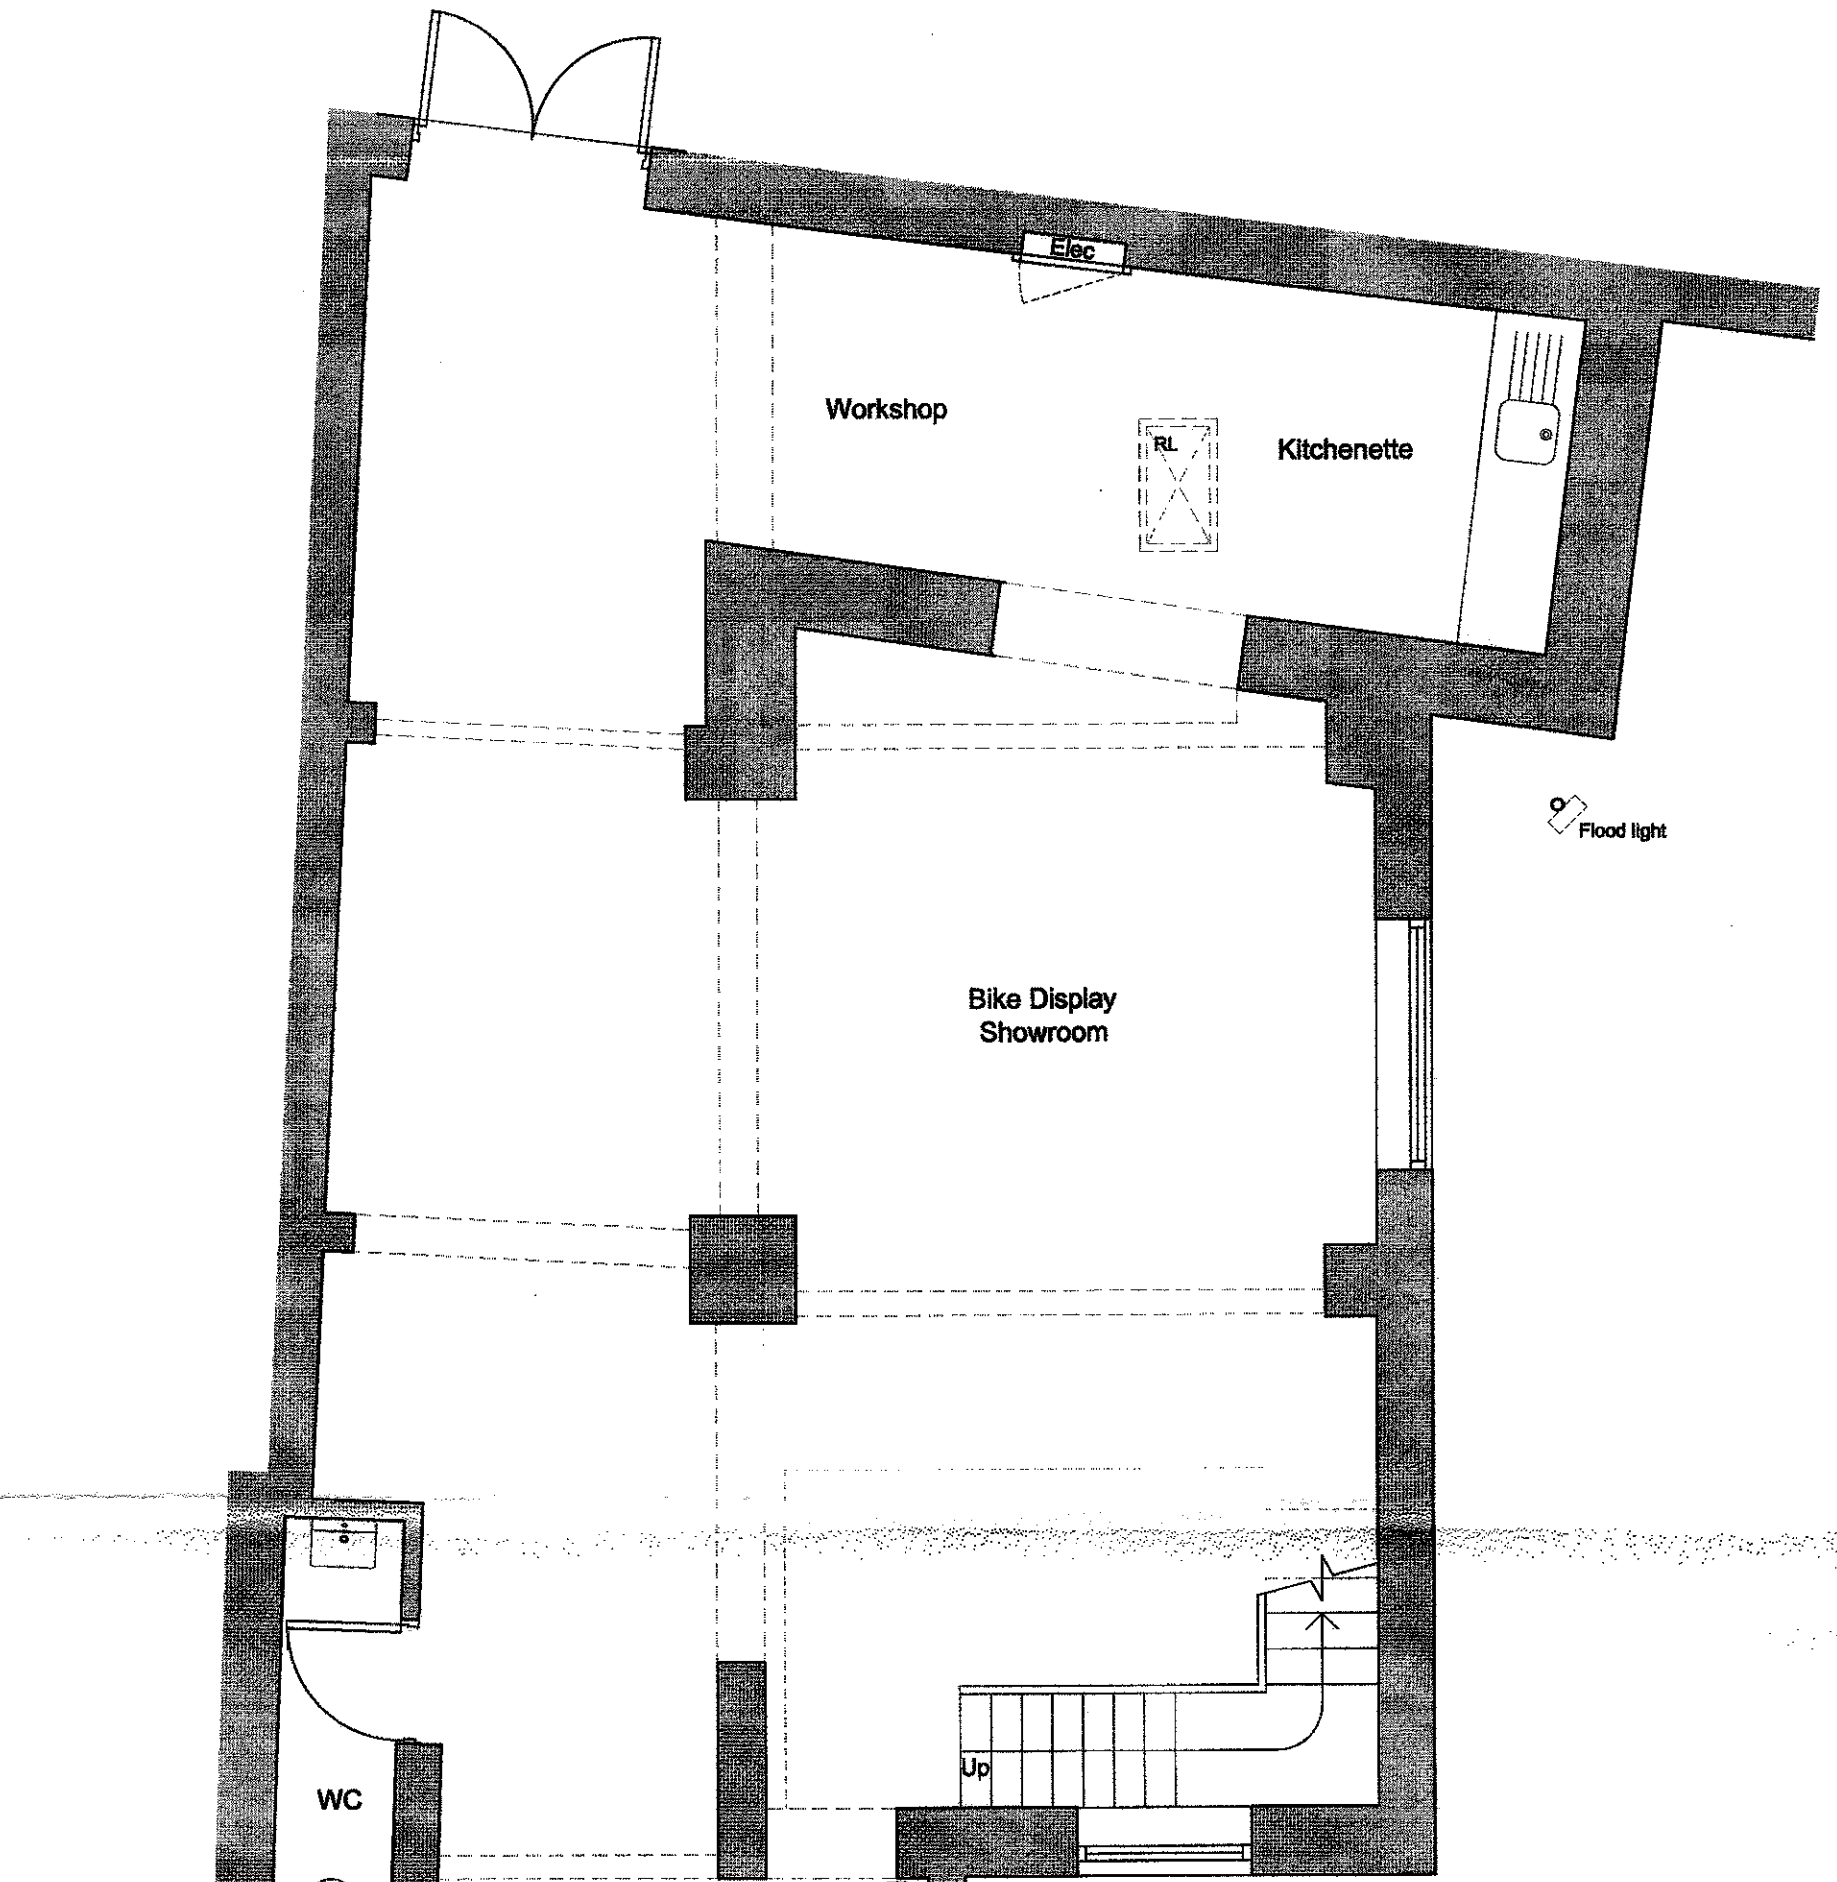



This drawing is to be read in conjunction with all relevant Architect, consultants and specialist drawings and specifications. The Architect is to be notified of any discrepancies before proceeding. Do not scale from this drawing. All dimensions and levels are to be checked on site. This drawing is subject to copyright. All work carried out before Planning and Building Permission has been granted is at the contractor's risk.

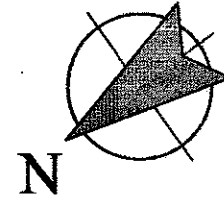


Ground Floor Plan

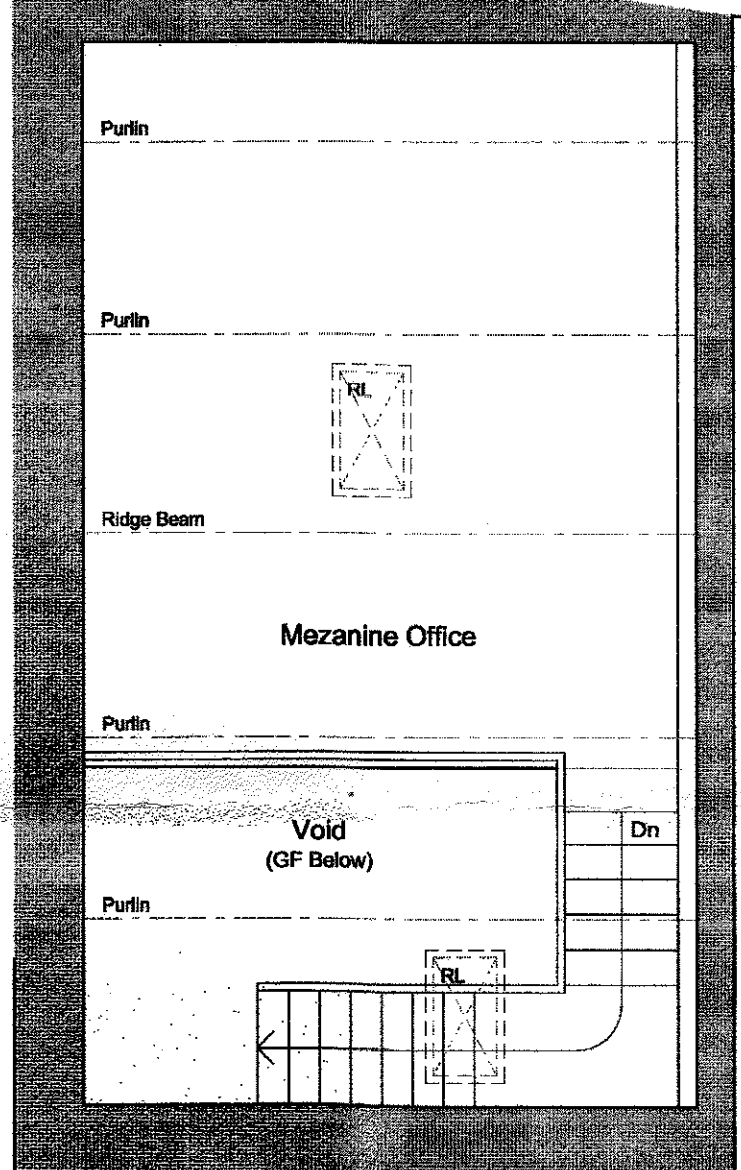

First Floor Plan

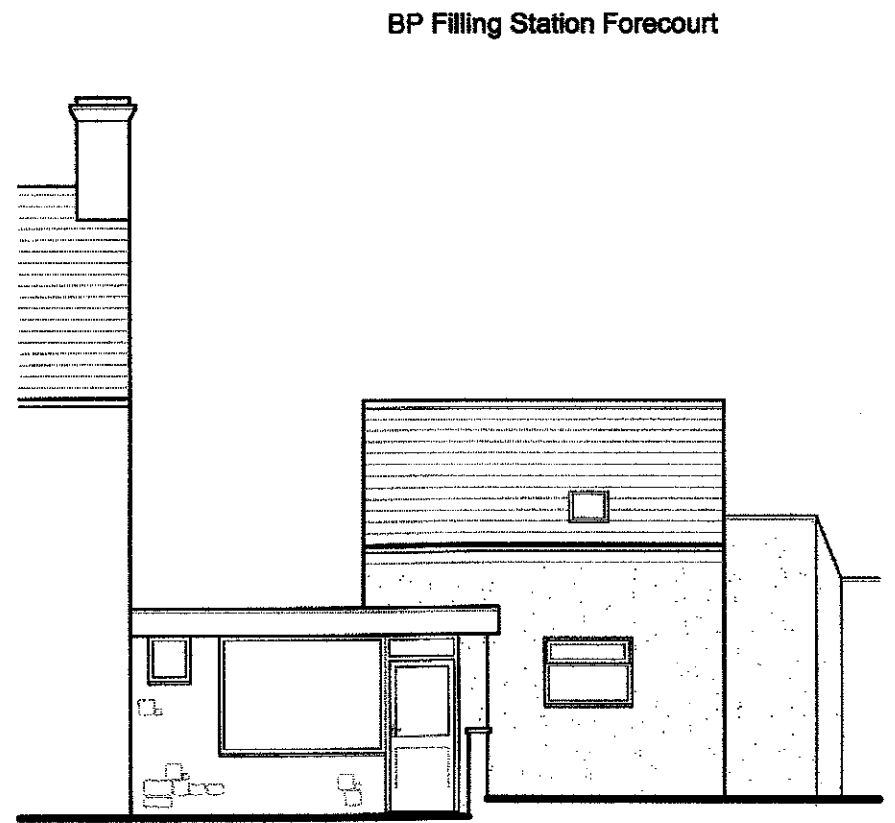

North West (Front) Elevation

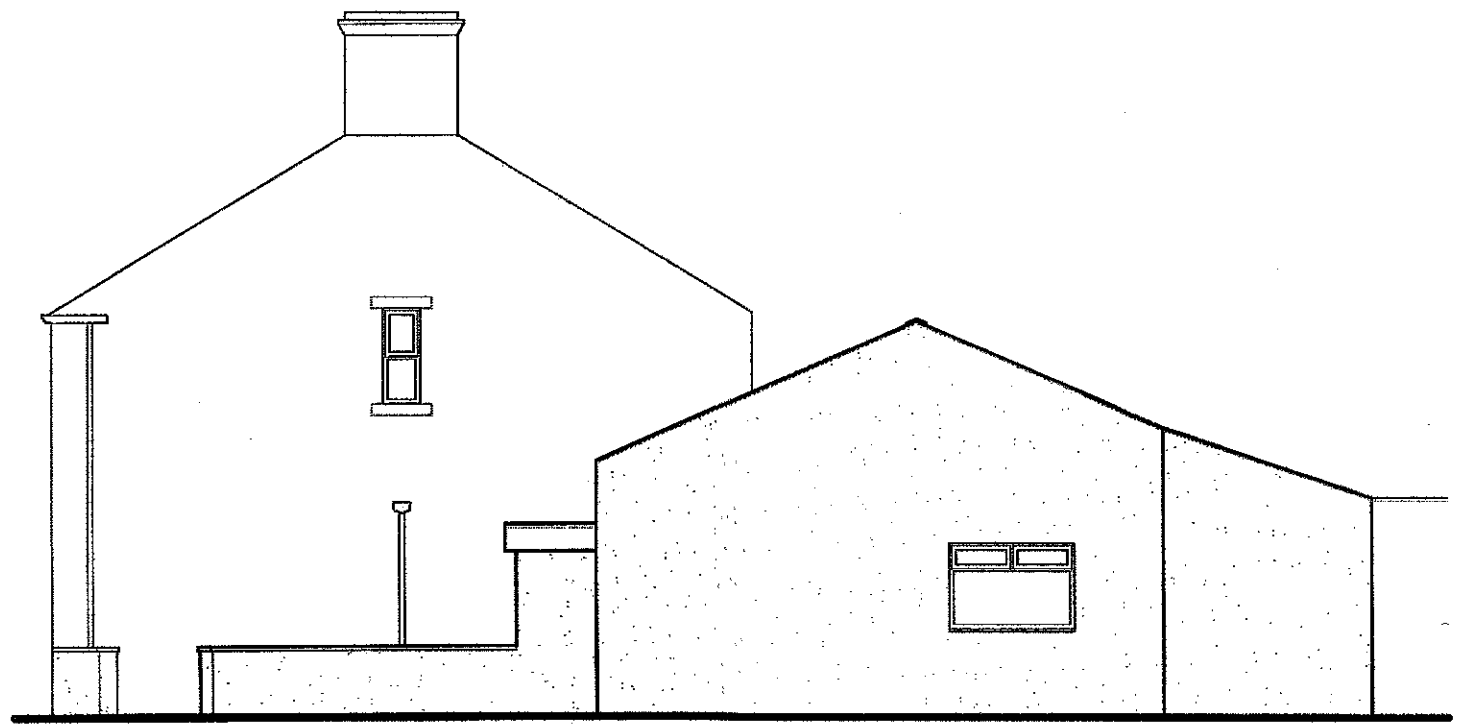

South West (Side) Elevation

Job Title

Speed Parlour
Chatburn Road
Clitheroe
BB7 2AP

320180432r

Drawing Title
Existing Plans and Elevations

Scale
Various @ A2

Date
MAY 2018

Drawn
NE

No. 2