

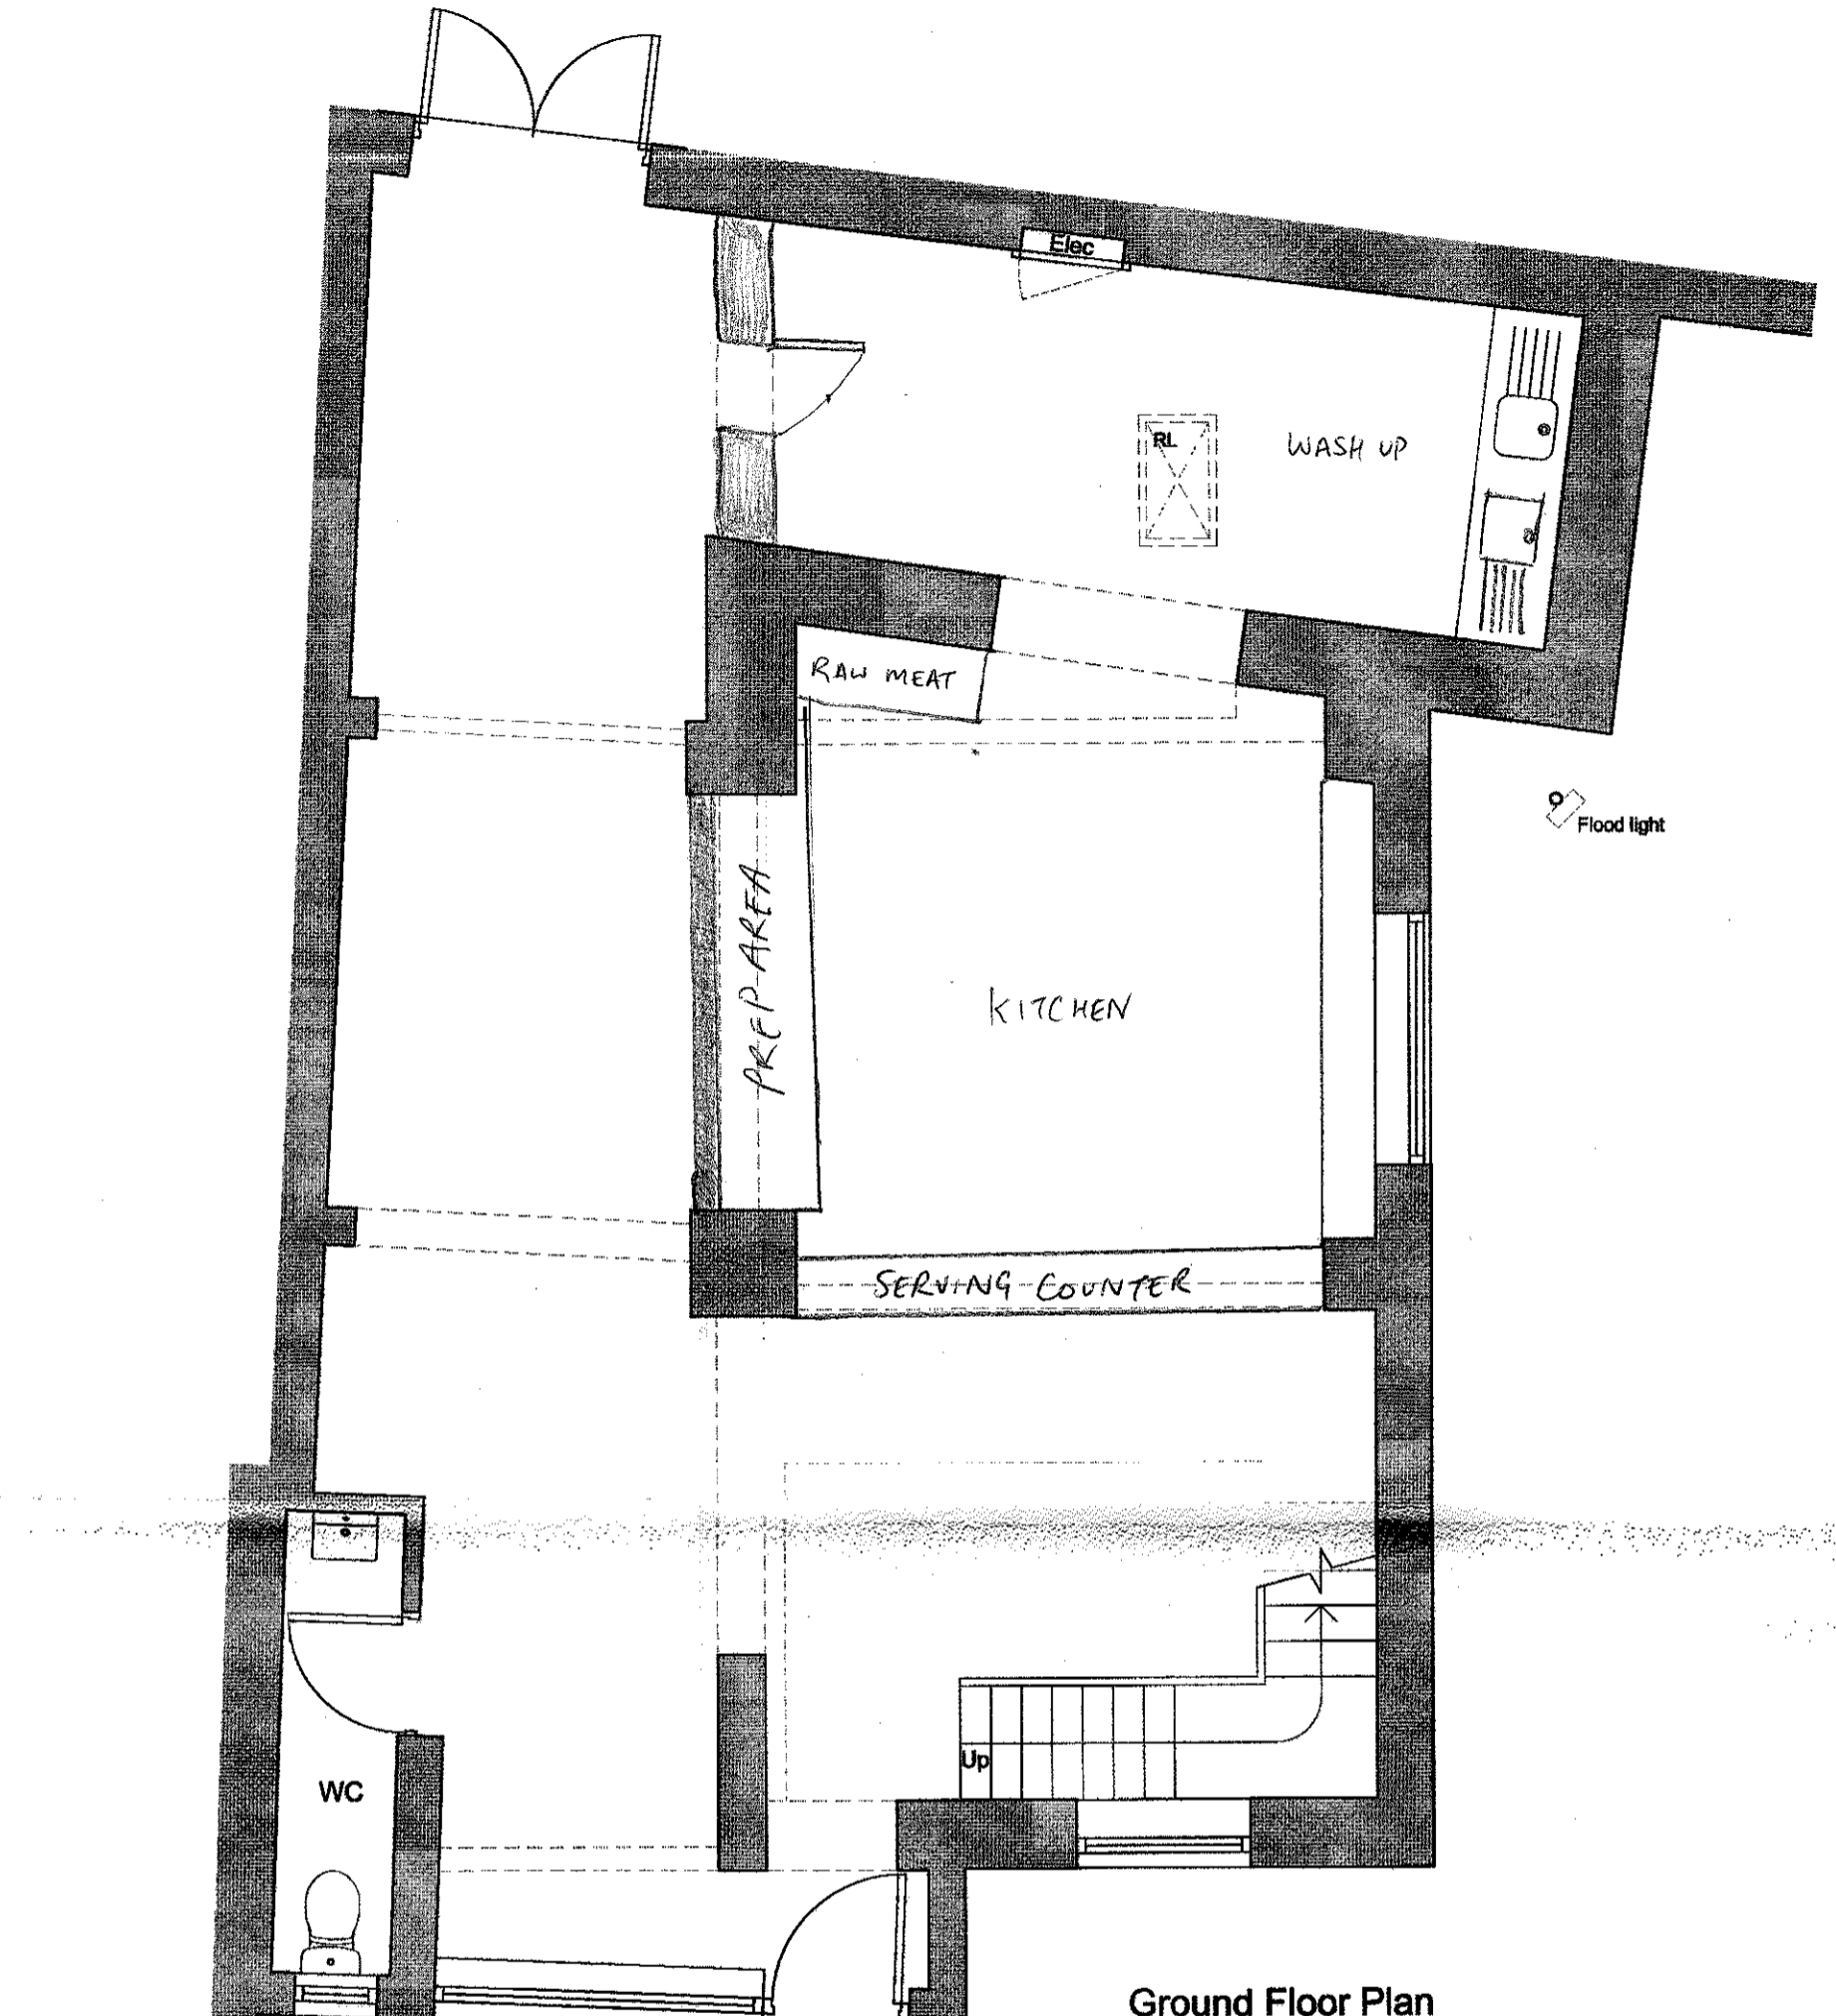




This drawing is to be read in conjunction with all relevant Architect, consultants' and specialist's drawings and specifications. The Architect is to be notified of any discrepancies before proceeding. Do not scale from this drawing. All dimensions and levels are to be checked on site. This drawing is subject to copyright. All work carried out before Planning and Building Permissions has been granted is at the contractor's risk.

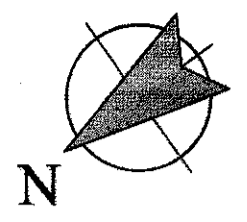


Ground Floor Plan

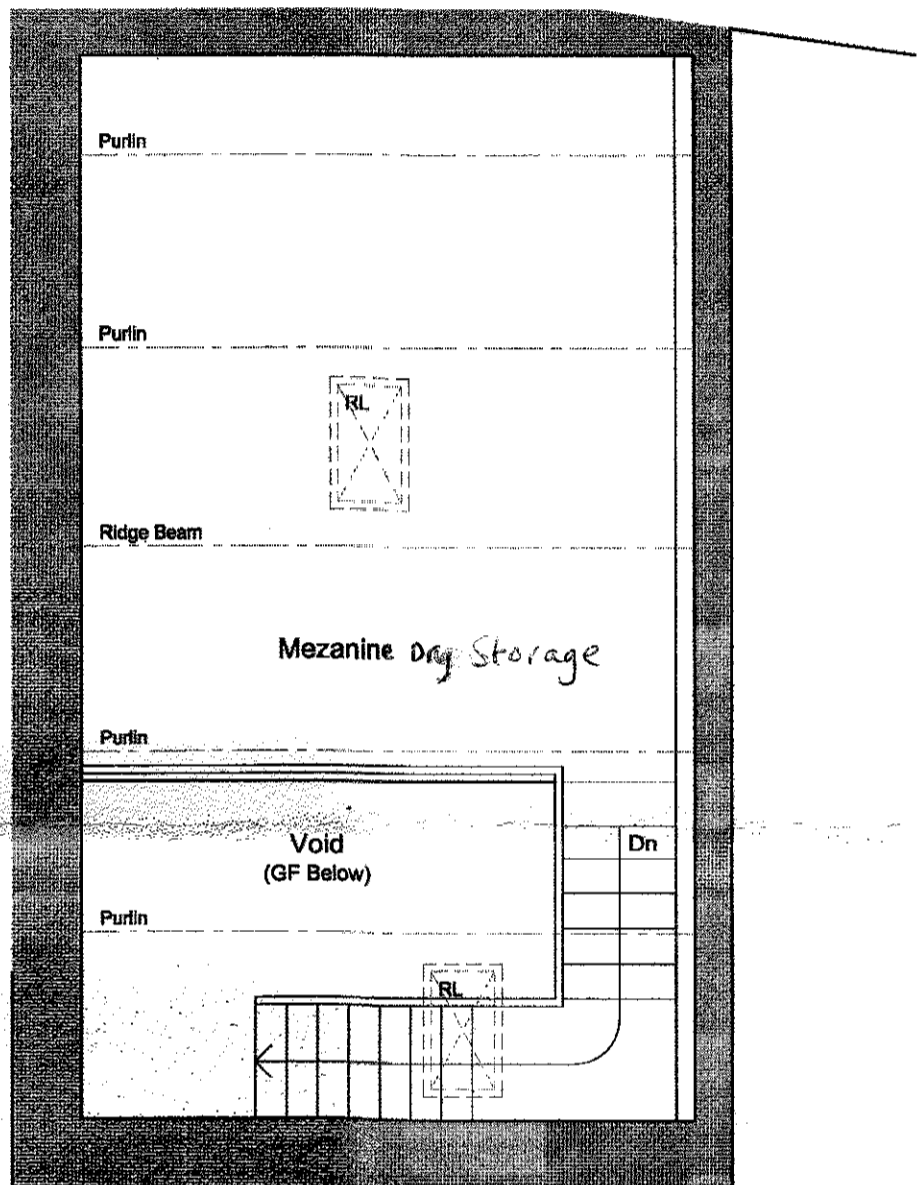

First Floor Plan

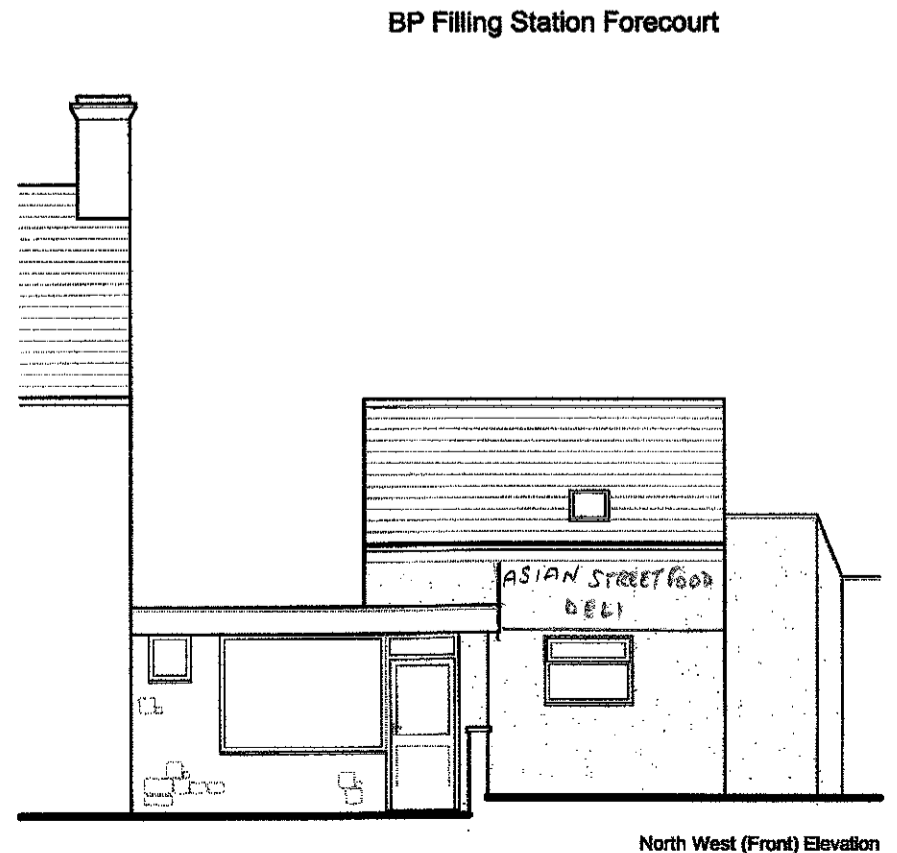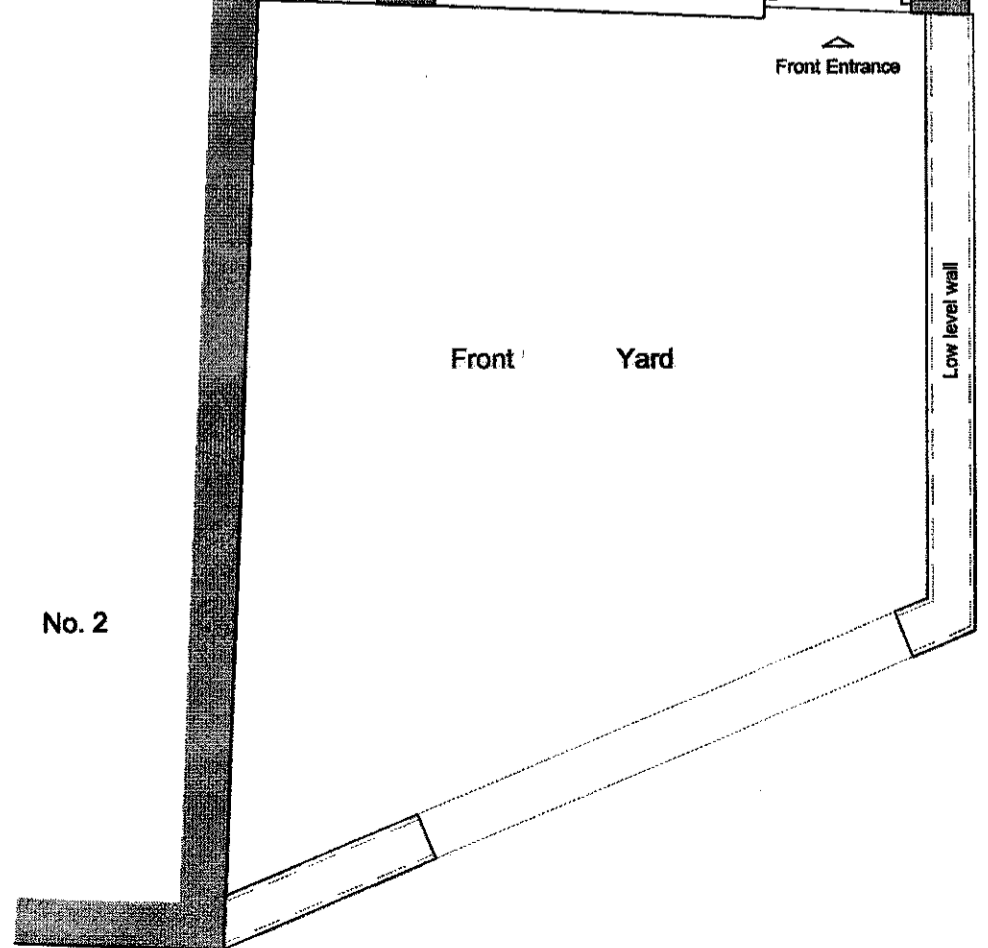

North West (Front) Elevation

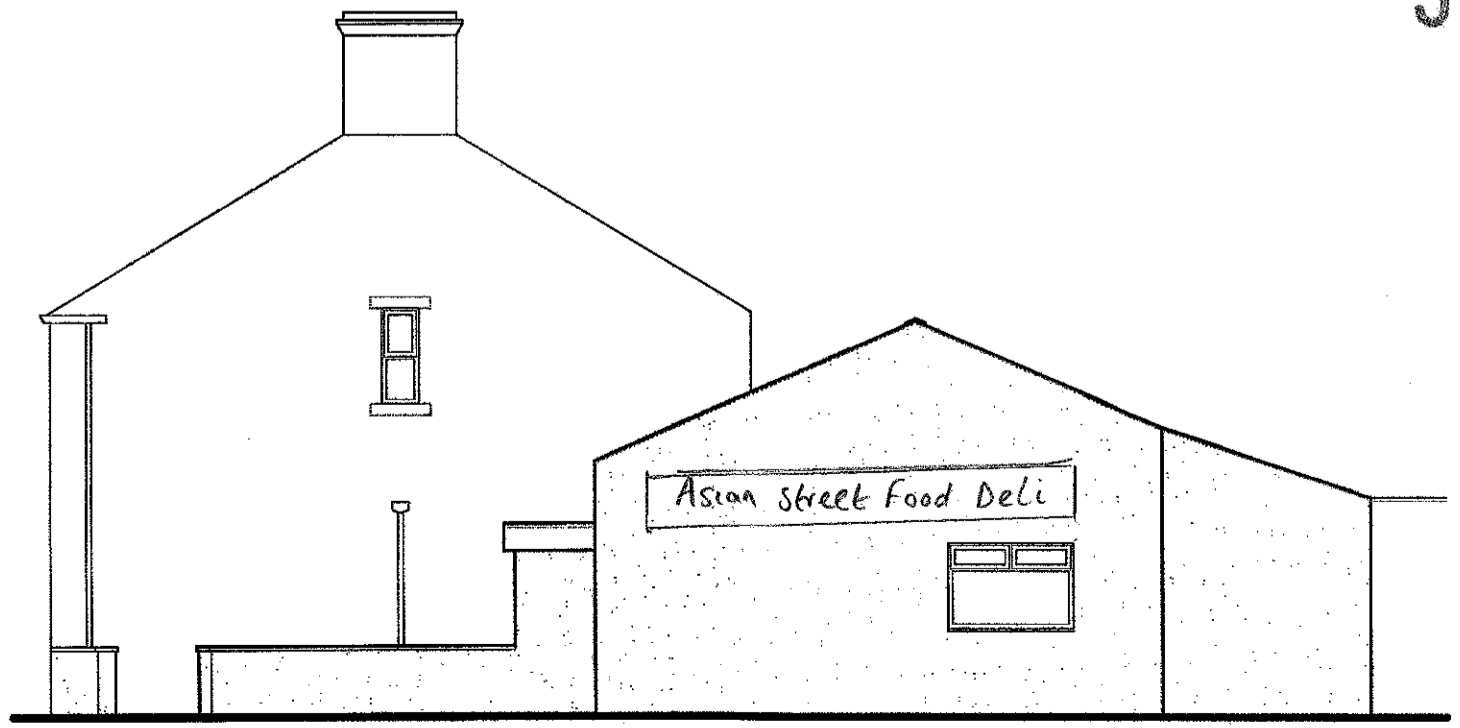

South West (Side) Elevation

Proposed Alterations to:
Speed Parlour
Chatburn Road
Clitheroe
BB7 2AP

320180432.

Drawing Title		
PROPOSED PLANS & ELEVATIONS		
Scale	Date	Drawn
Varolus @ A2	MAY 2018	NE