



This drawing is to be read in conjunction with all relevant Architect, consultants' and specialists' drawings and specifications. The Architect is to be notified of any discrepancies before proceeding. Do not scale from this drawing. All dimensions and levels are to be checked on site. This drawing is subject to copyright. All work carried out before Planning and Building Permission has been granted is at the contractor's risk.

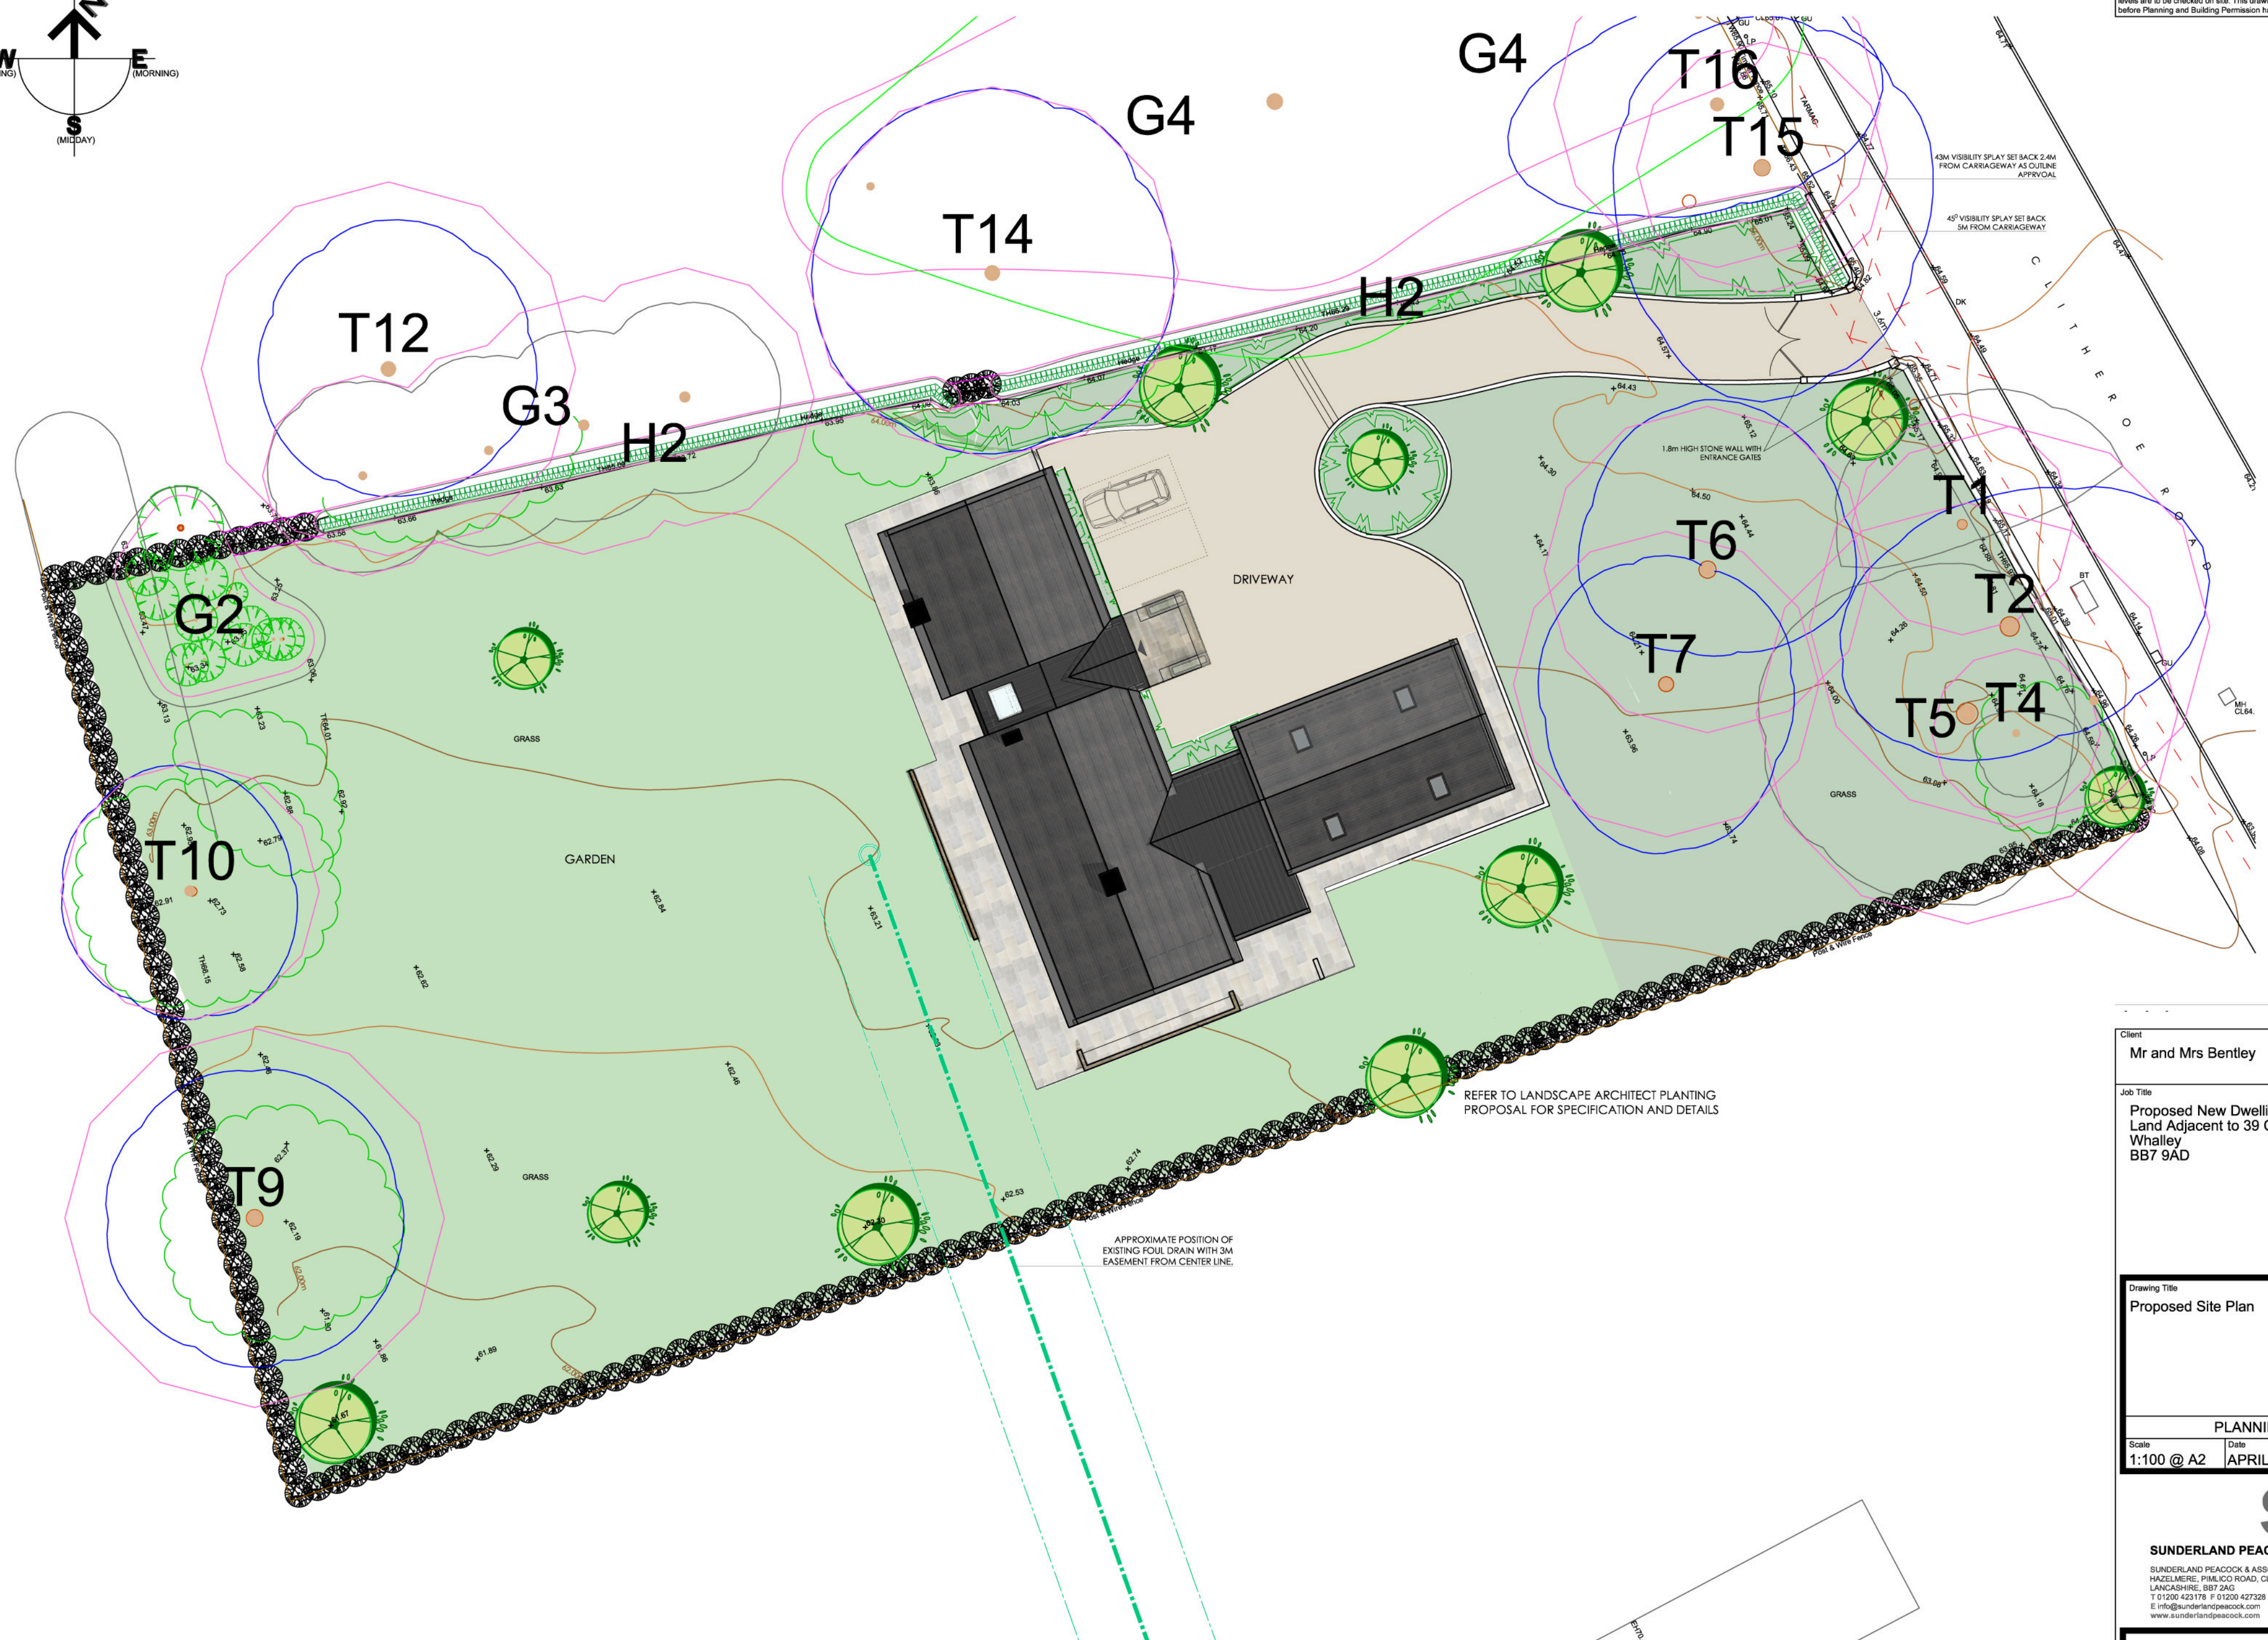

PROPOSED SITE PLAN

SCALE 1:200

Client Mr and Mrs Bentley		
Job Title Proposed New Dwelling at Land Adjacent to 39 Clitheroe Road Whalley BB7 9AD		
Drawing Title Proposed Site Plan		
PLANNING STAGE		
Scale 1:100 @ A2	Date APRIL 2018	Drawn RBM
 SUNDERLAND PEACOCK ARCHITECTS SUNDERLAND PEACOCK & ASSOCIATES LTD. HAZELMERE, PIMLICO ROAD, CLITHEROE LANCASHIRE, BB7 2AG T 01200 423178 F 01200 427328 E info@sunderlandpeacock.com www.sunderlandpeacock.com		
4386 - P01		