







# PROPOSED SITE PLAN

THE WOODLANDS, HOTHERSALL LANE, HOTHERSALL, PRESTON, PR3 2XB

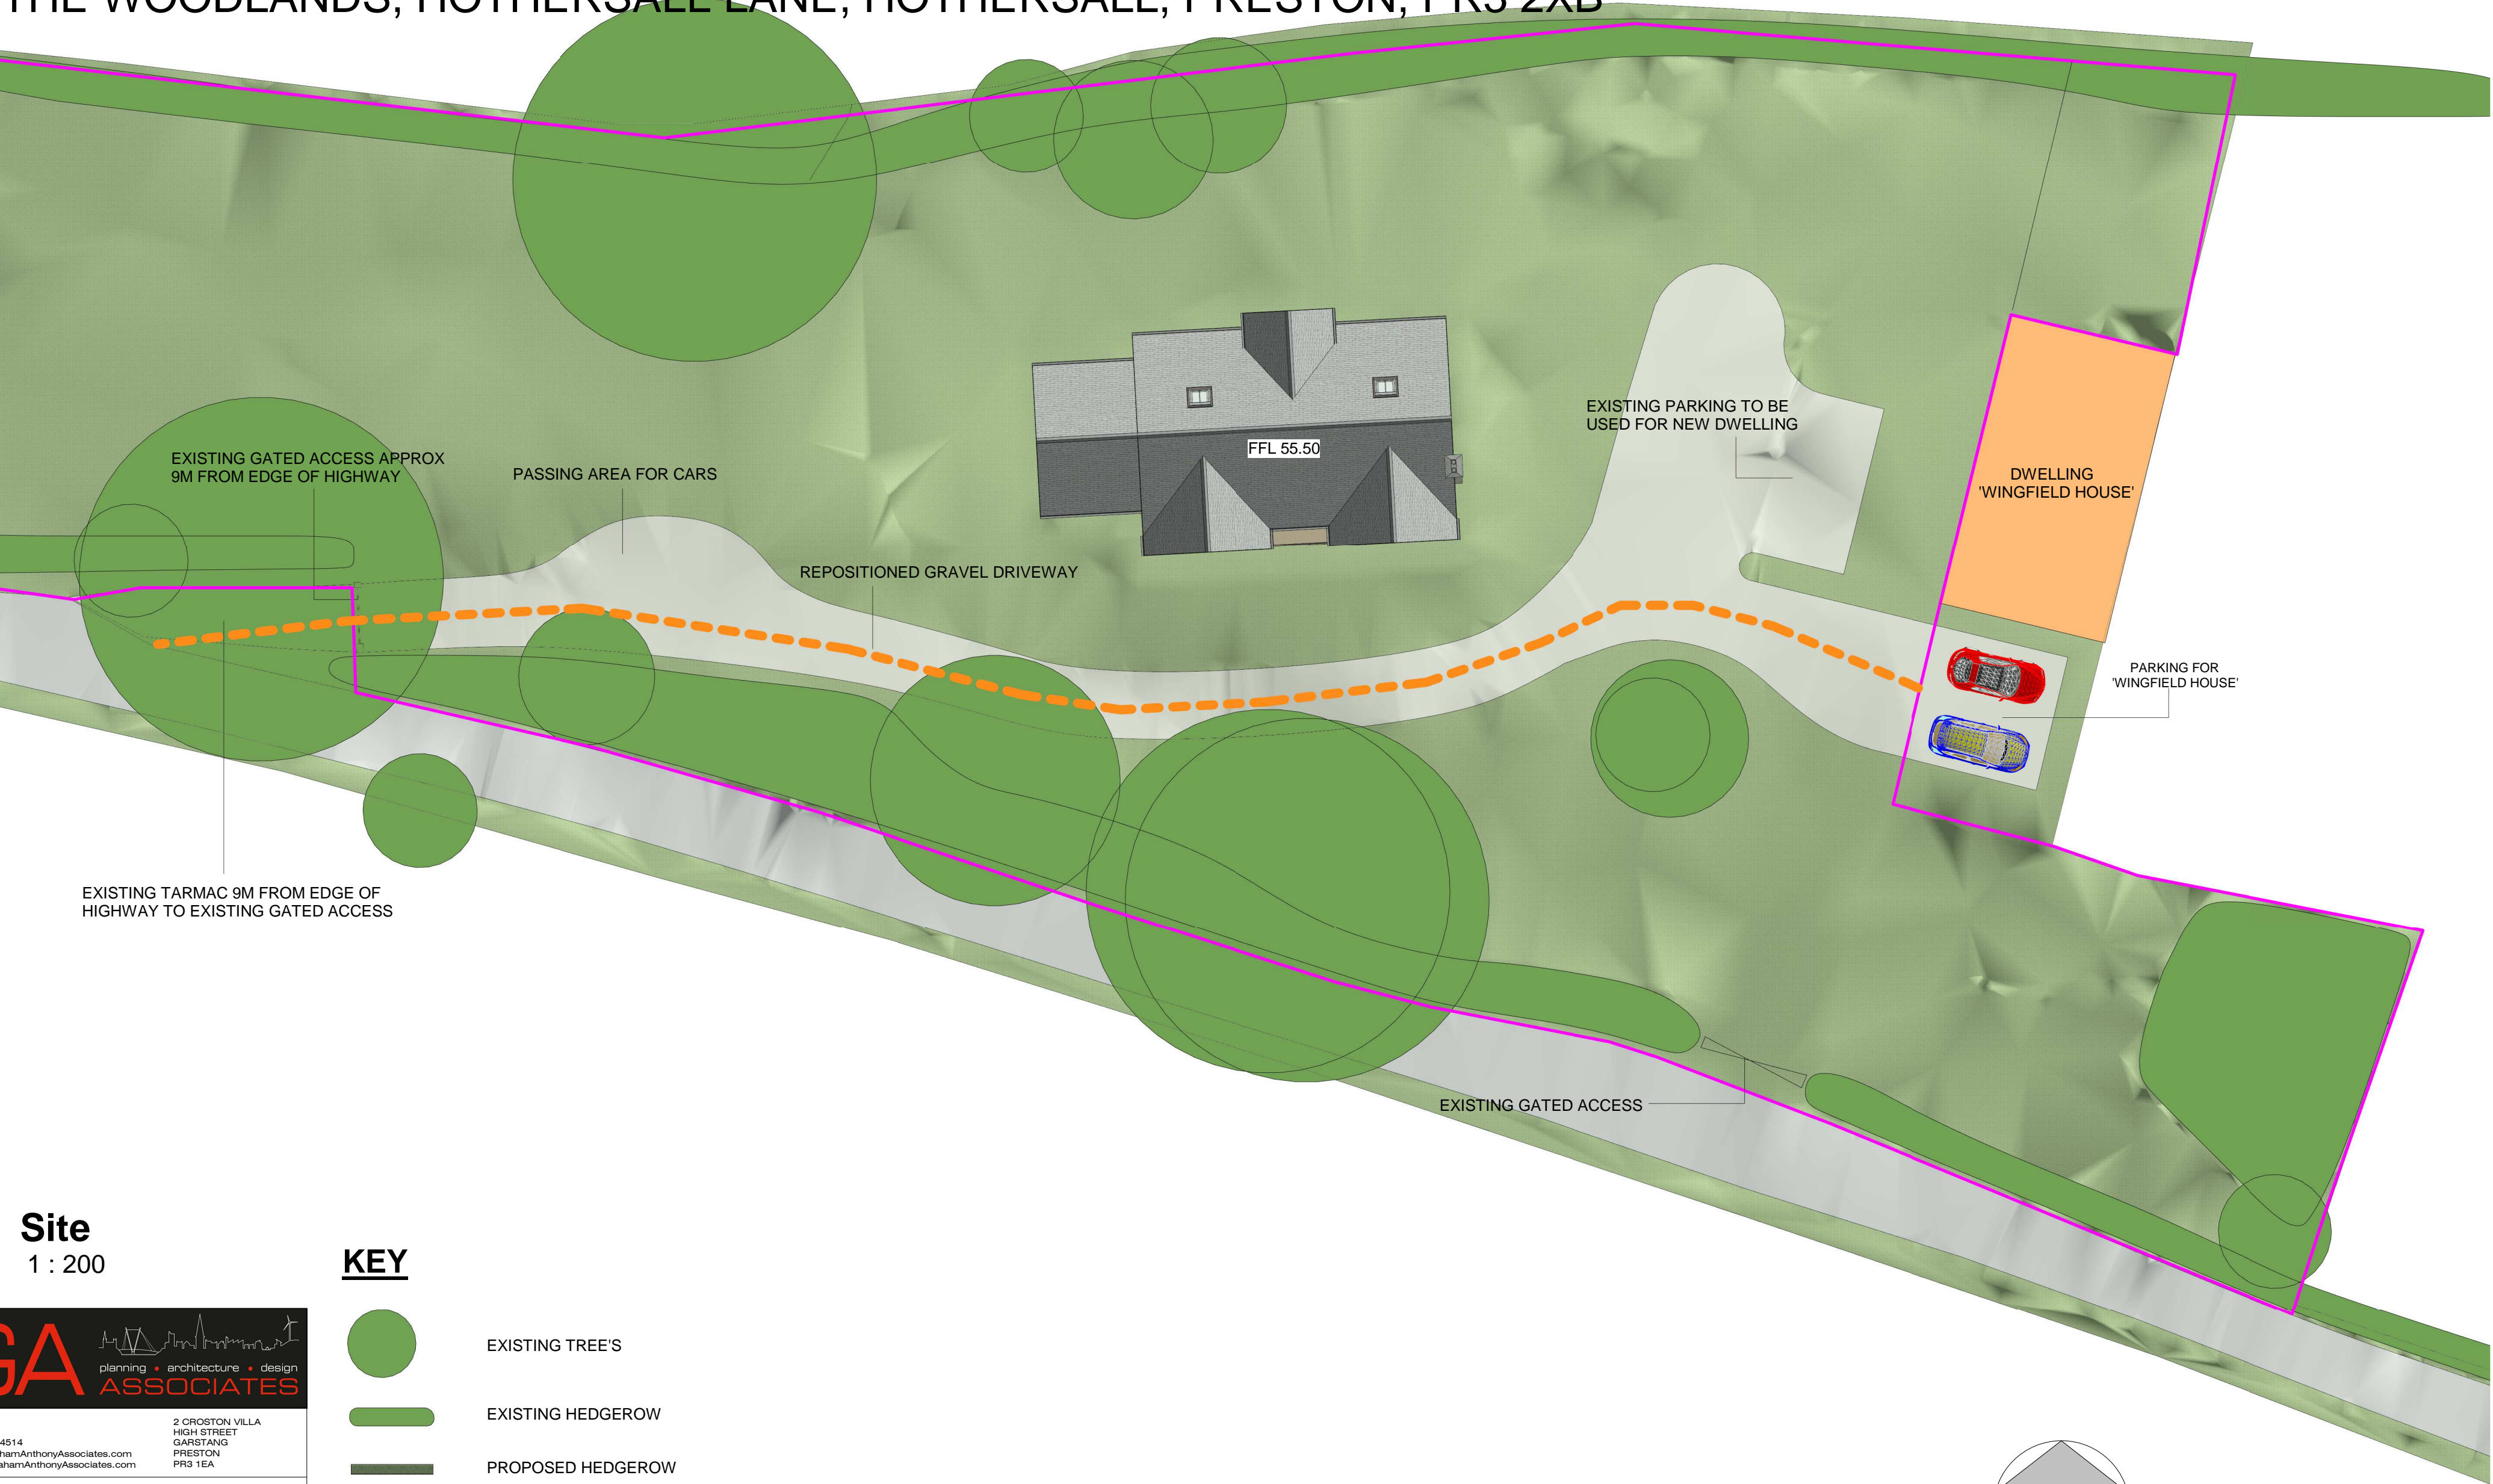

Site  
1 : 200

## KEY

-  EXISTING TREE'S
-  EXISTING HEDGEROW
-  PROPOSED HEDGEROW
-  LINE OF LAND OWNED BY CLIENT
-  RIGHT OF ACCESS FOR WINGFIELD HOUSE



T: 01995 604514 E: info@GrahamAnthonyAssociates.com W: www.GrahamAnthonyAssociates.com		2 CROSTON VILLA HIGH STREET GARSTANG PRESTON PR3 1EA		
CLIENT <b>MR BLEZARD</b>		DWG STATUS <b>Project Status</b>		
DRAWING TITLE / PROJECT  PROPOSED SITE PLAN THE WOODLANDS, HOTHERSALL LANE, HOTHERSALL, PRESTON, PR3 2XB				
DRAWING No.	GA3108-PSP-01-C	SCALE(S)	A2	DATE
ALL DIMENSIONS TO BE CHECKED ON SITE AND ANY DISCREPANCIES TO BE REPORTED TO GRAHAM ANTHONY ASSOCIATES PRIOR TO PROCEEDING WITH ANY WORKS. DO NOT SCALE OFF DRAWING AND REFER TO WRITTEN DIMENSIONS.				

