




South West Elevation
1:100 Scale

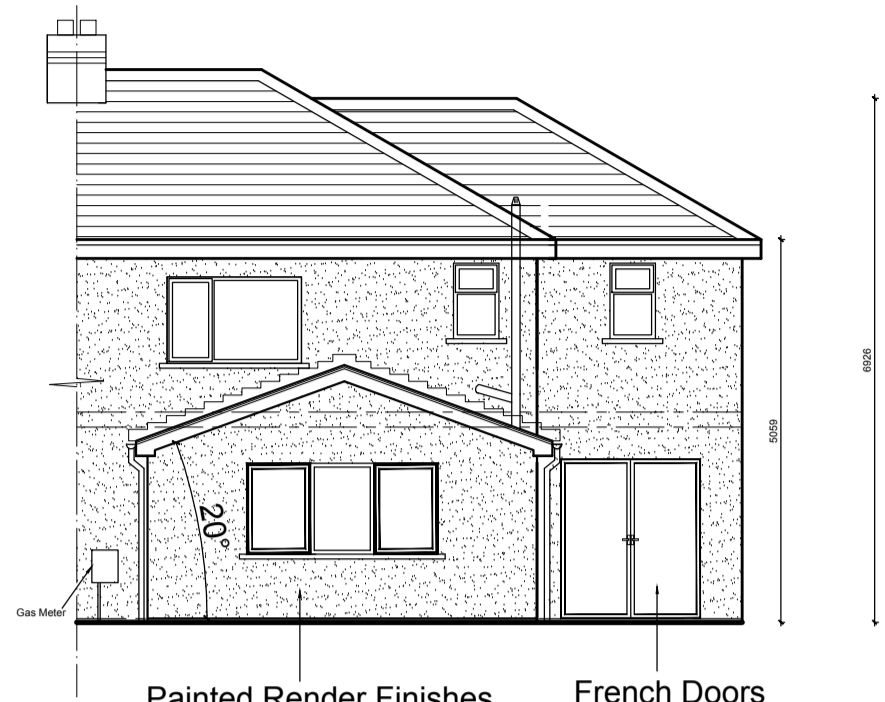


North East Elevation
1:100 Scale

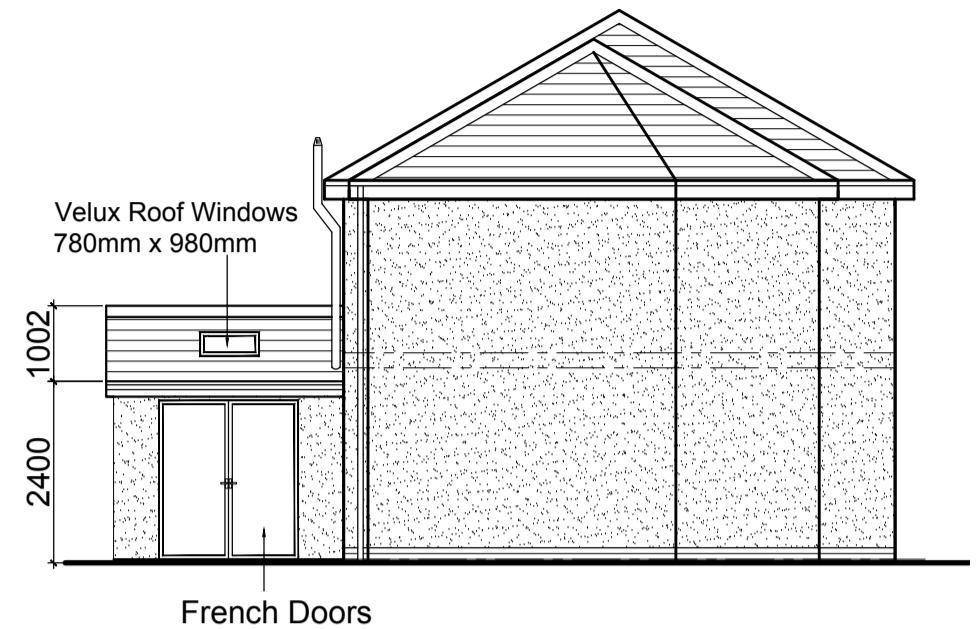

North West Elevation
1:100 Scale

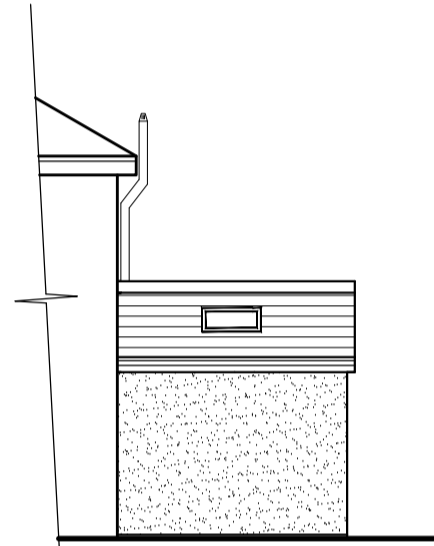

East Elevation
1:100 Scale

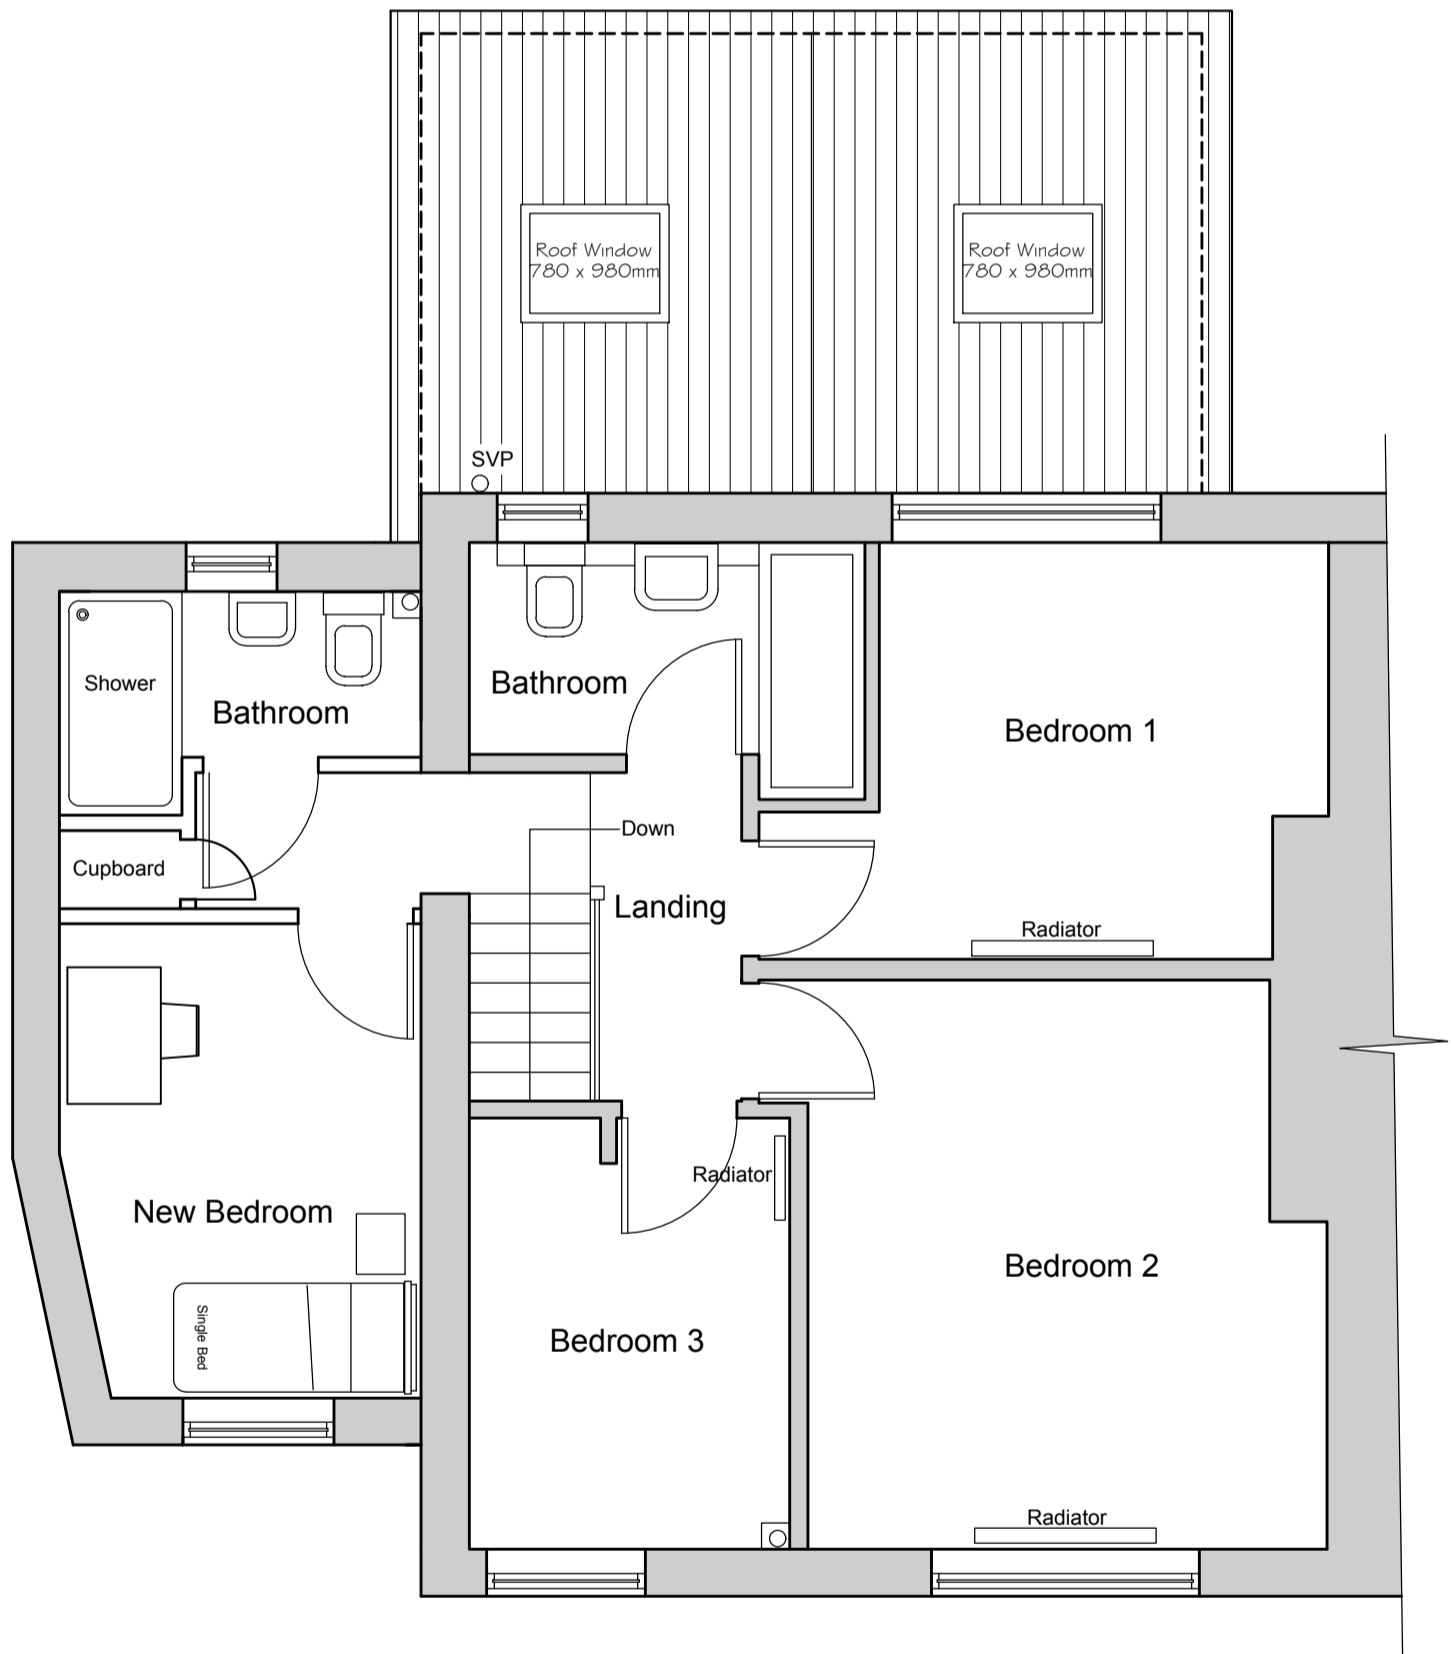

First Floor Plan
1:50 Scale

D	JS	Extension Ridge Height Reduced.	23/07/18
C	JS	Widening of driveway to accommodate two parking spaces.	16/07/18
B	CH	Alterations to roof of rear extension, and minor alterations.	11/05/18
A	JS	Changes to New Bathroom Layout and Extension Roof	06/05/18

no. by revision date

Client
Mr and Mrs Scheidt

Job Title
18 Central Avenue
Clitheroe
BB7 2PZ

Drawing Title Proposed Floor Plans and Elevations		
Scale Various @ A1	Date July 2018	Drawn JS

spa
SUNDERLAND PEACOCK & ASSOCIATES LTD.
HAZELMERE, PIMLICO ROAD, CLITHEROE
LANCASHIRE, BB7 2AG
T 01200 423178 F 01200 427328
E info@sunderlandpeacock.com
www.sunderlandpeacock.com



5567 - P02D