


Existing Southern Elevation Scale 1:100




Existing Eastern Elevation Scale 1:100

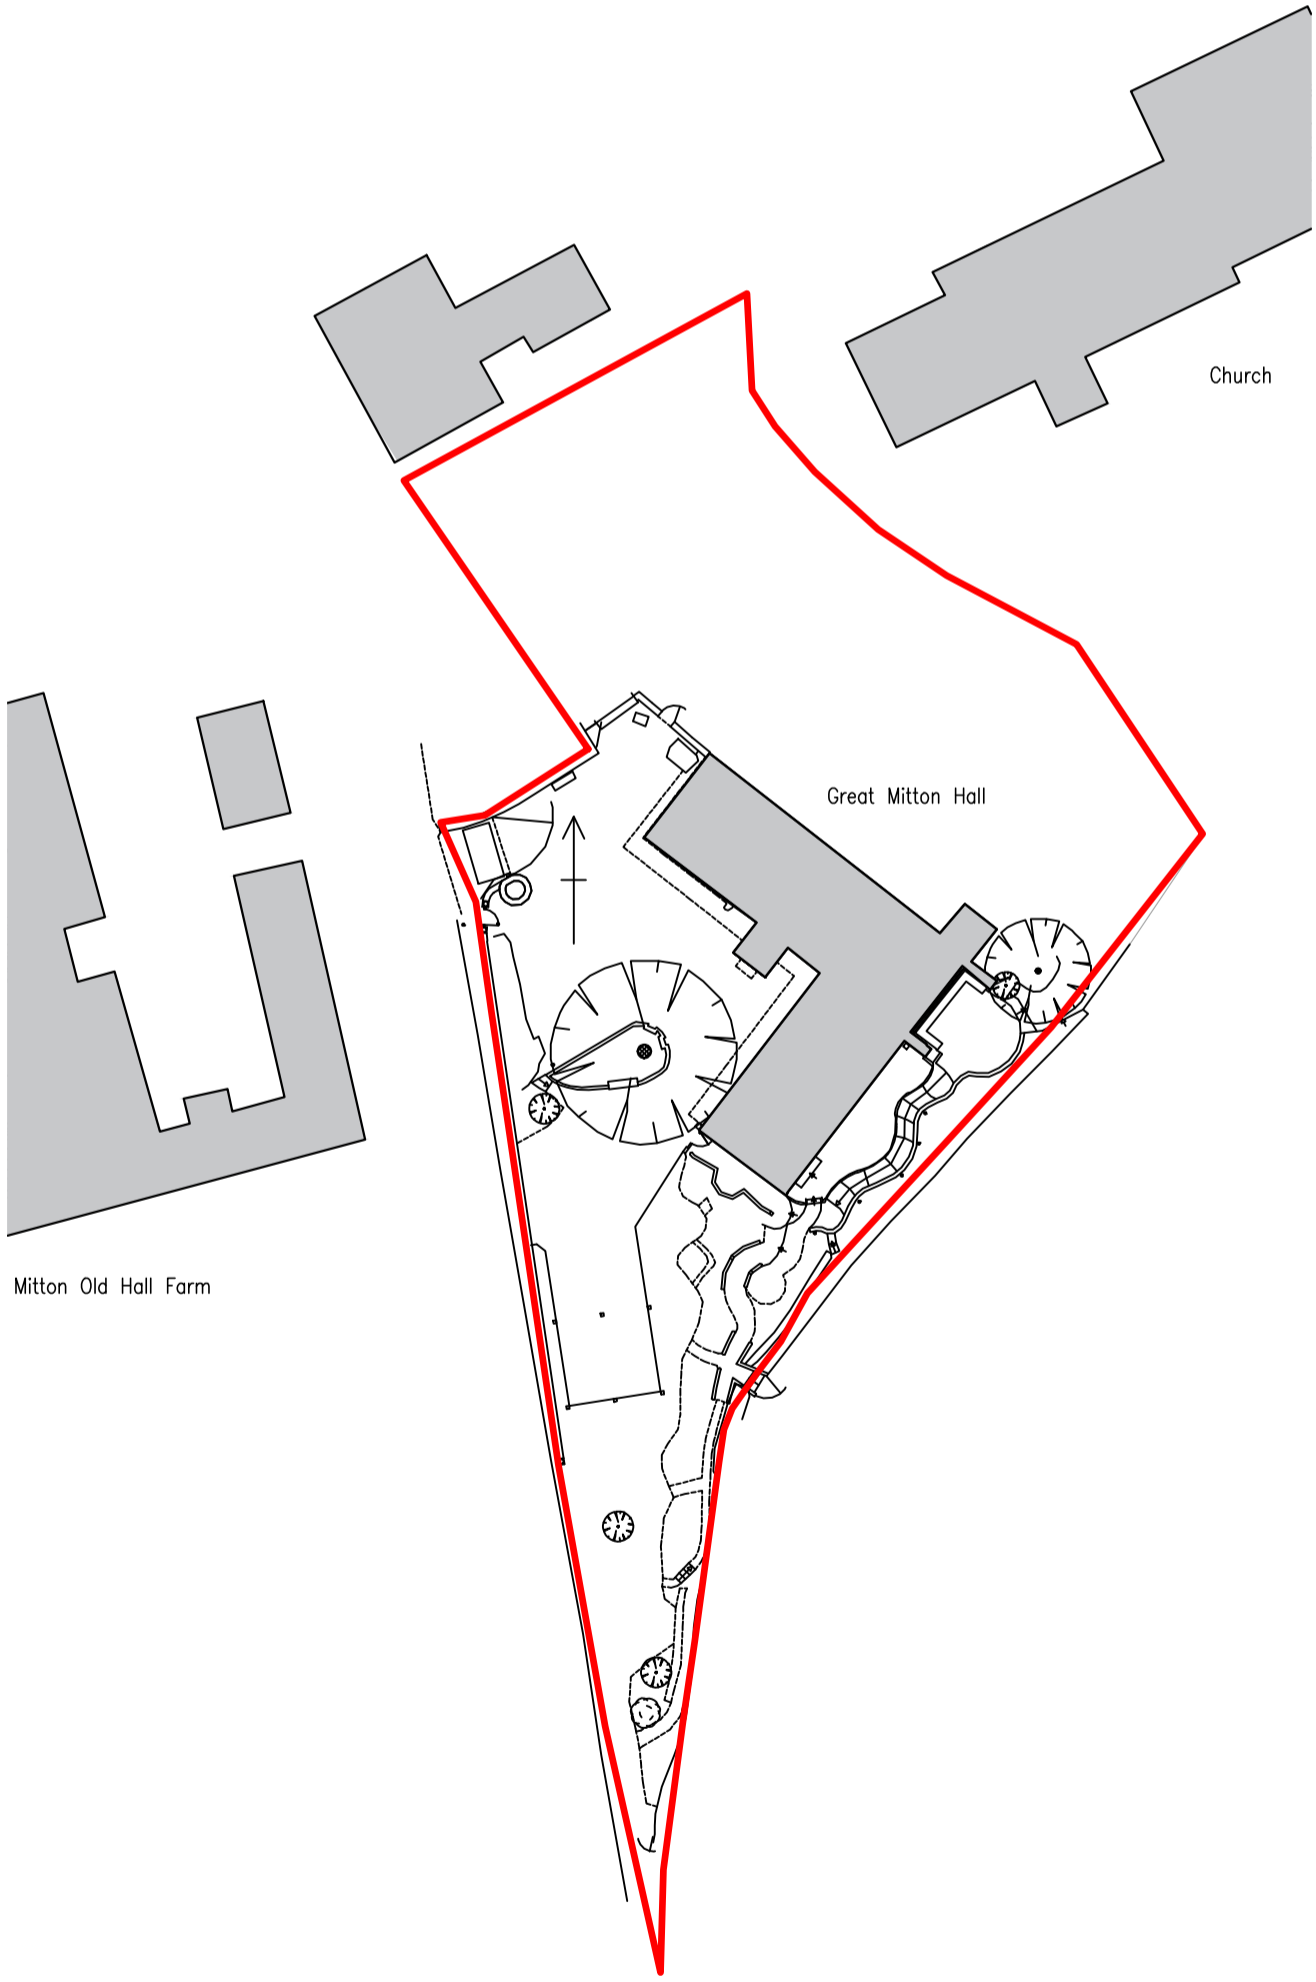


LH Map Serve OS MAP Licence No. 0128268  
1:500 Scale  
0 10 20 40 60 Metres


Proposed Site Plan 1:500

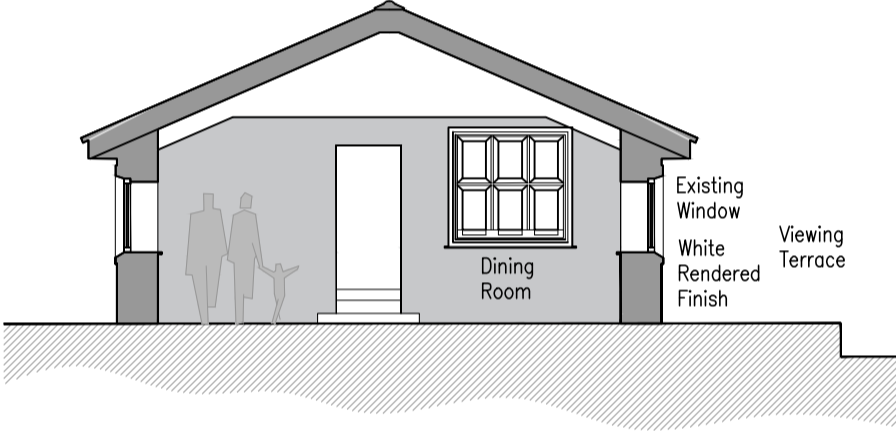

Existing Section South - North Scale 1:100

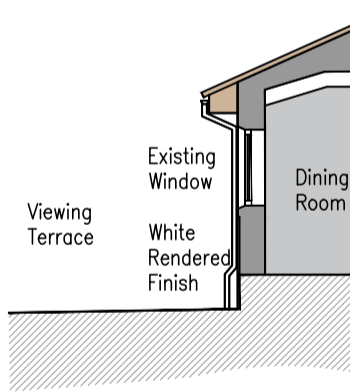

Existing Section North - South Scale 1:100

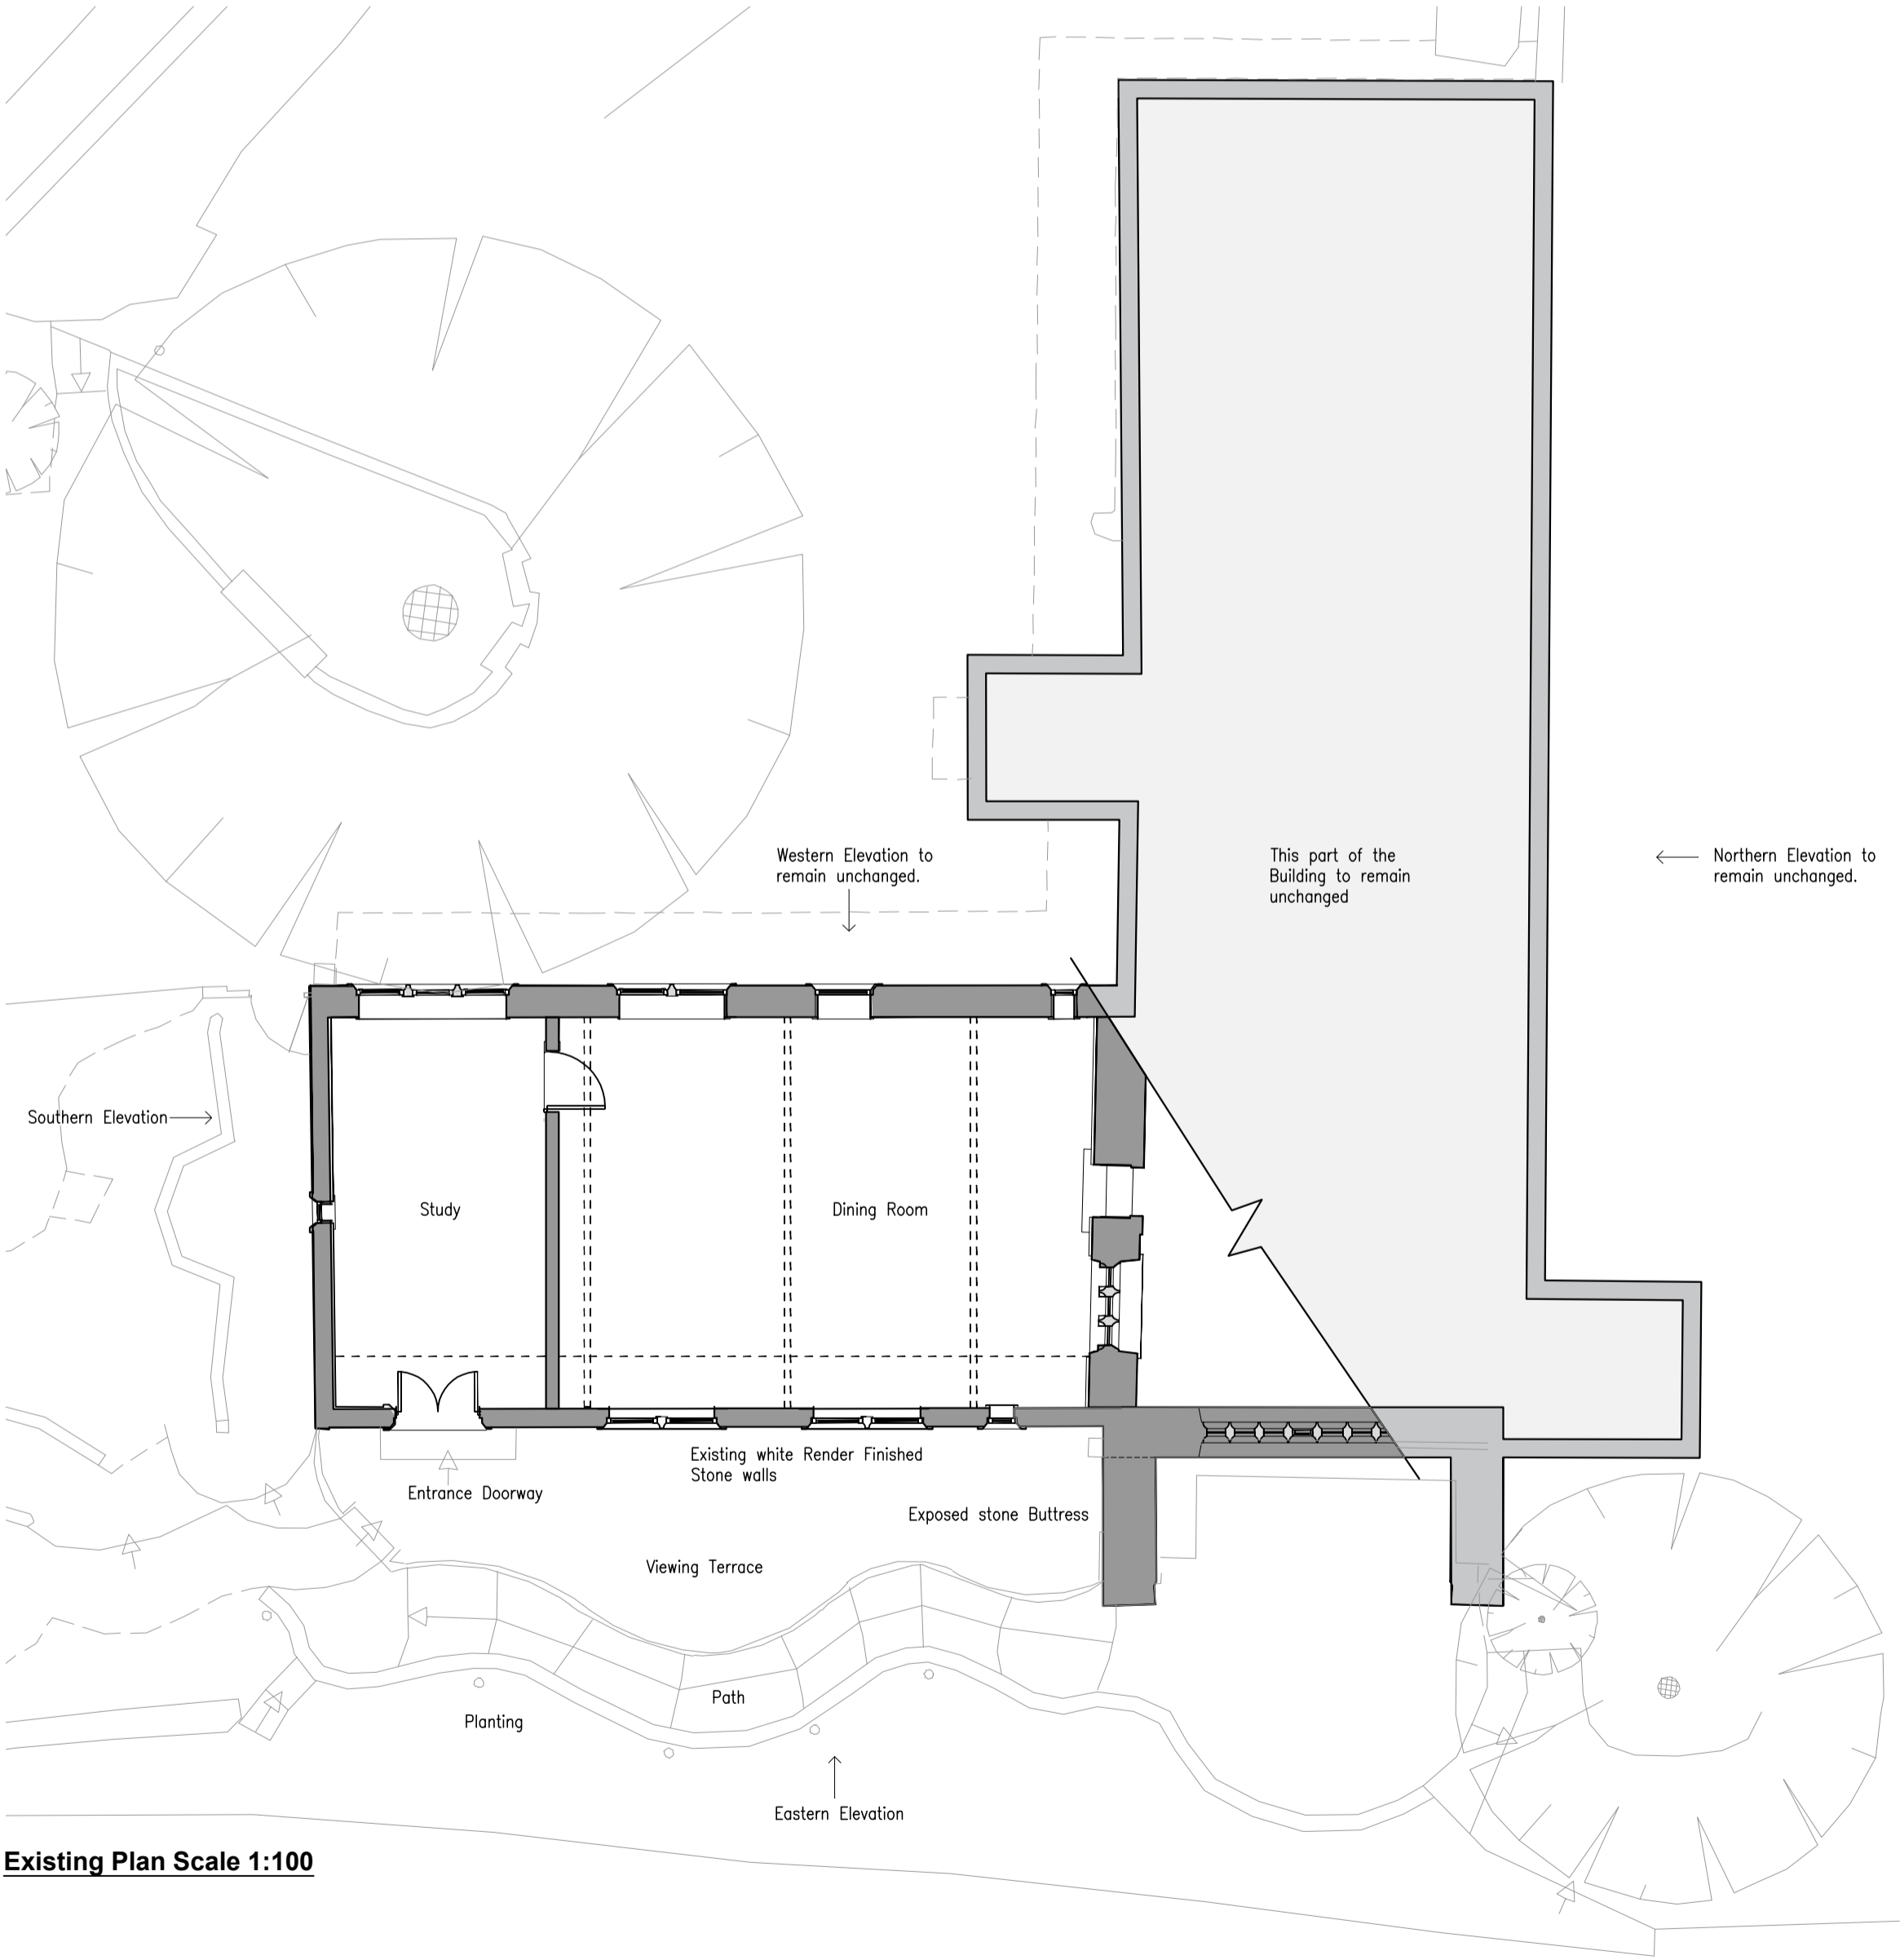

Existing Plan Scale 1:100