




Front Elevation

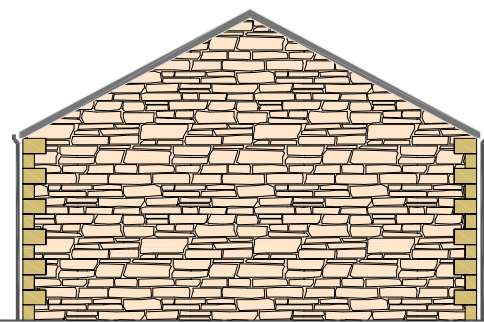


Side Elevation

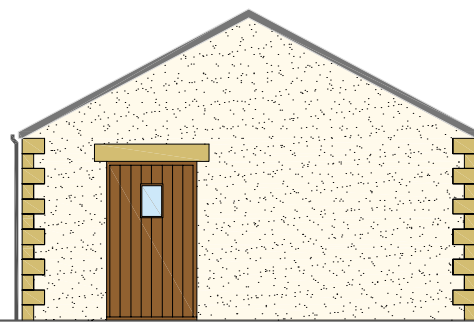

Side Elevation

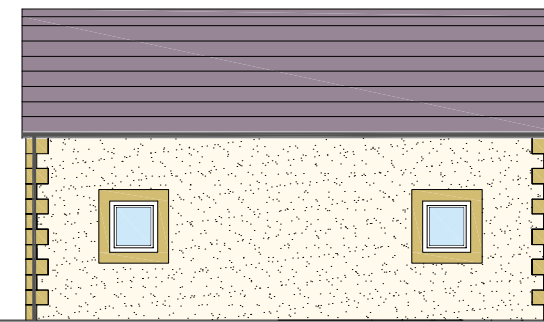

Rear Elevation

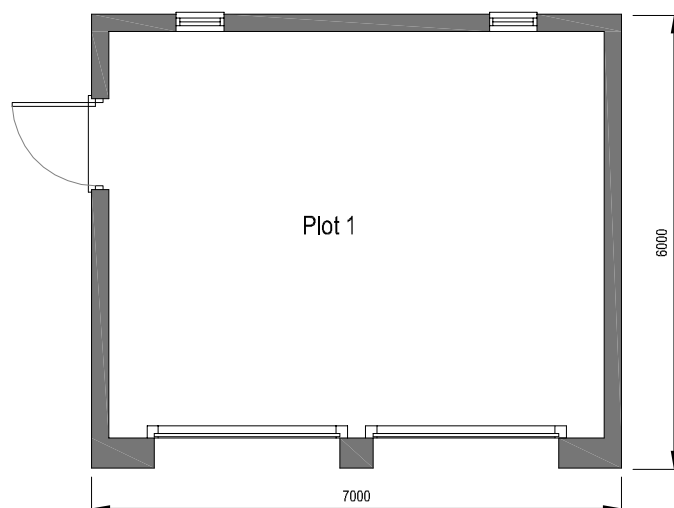

Proposed Garage for Plot 1 - BROOKES LANE, WHALLEY

Client
Mr R. Bolton

Project
BROOKES LANE, WHALLEY

Drawing Title
Proposed Garage - Plot 1
Brookes Lane

Drawing No.
1589RBP/BLW/G101



Barn Meadow House
Southfield Fold Farm
Southfield
Burnley
Lancashire
BB10 3RH
Tel: 01282 601157
Mbt: 07976 782876

Revisors	Checked
B	
Drawn DGL	Approved
Scale 1:100	
Date 8th Feb 2018	
E-mail: daren.dgla@gmail.com	A3