




North East Elevation
1:100 Scale

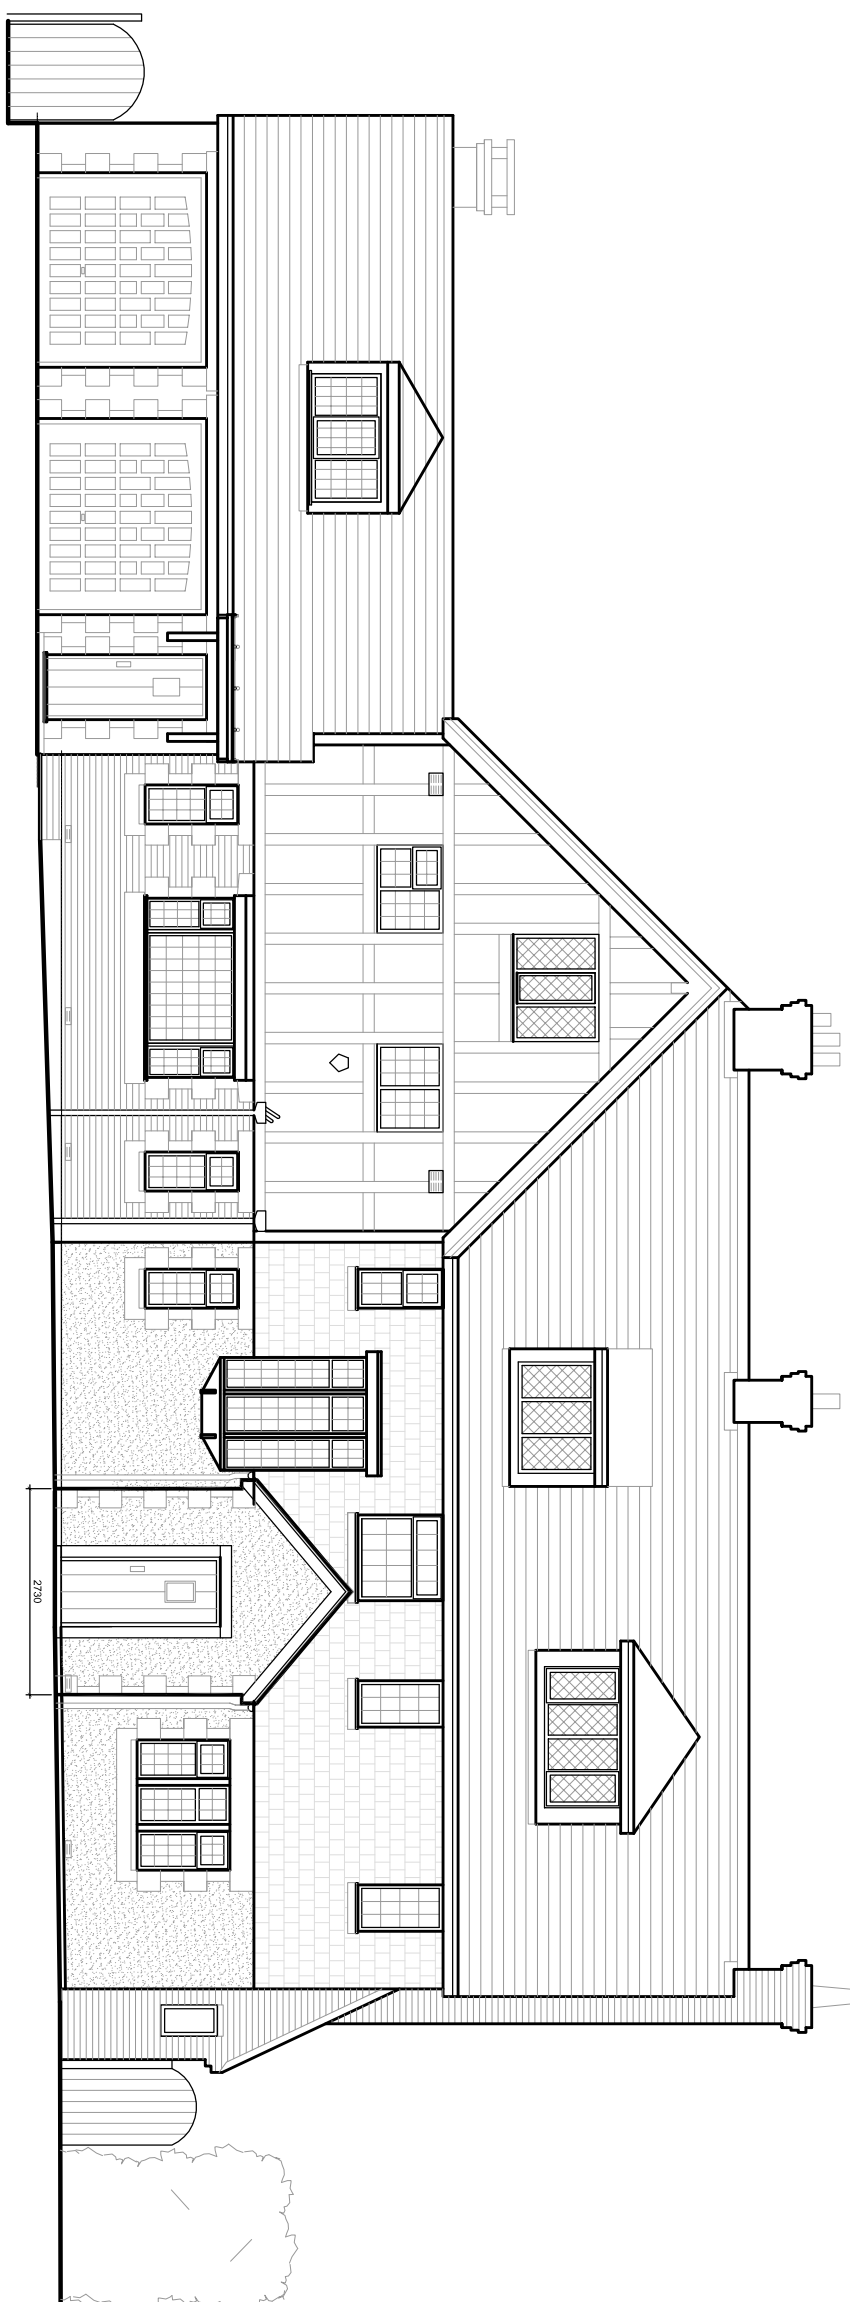


North West Elevation
1:100 Scale

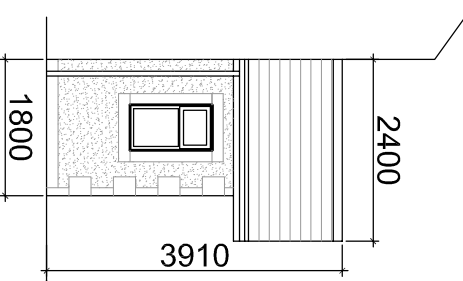


Elevation A
1:100 Scale

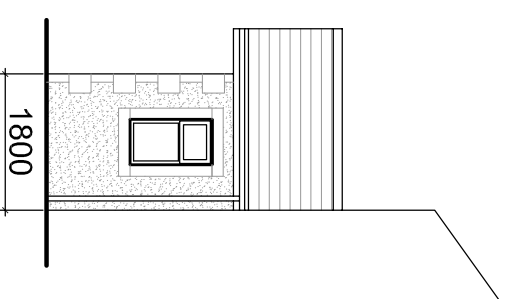

**Elevation B
1:100 Scale**

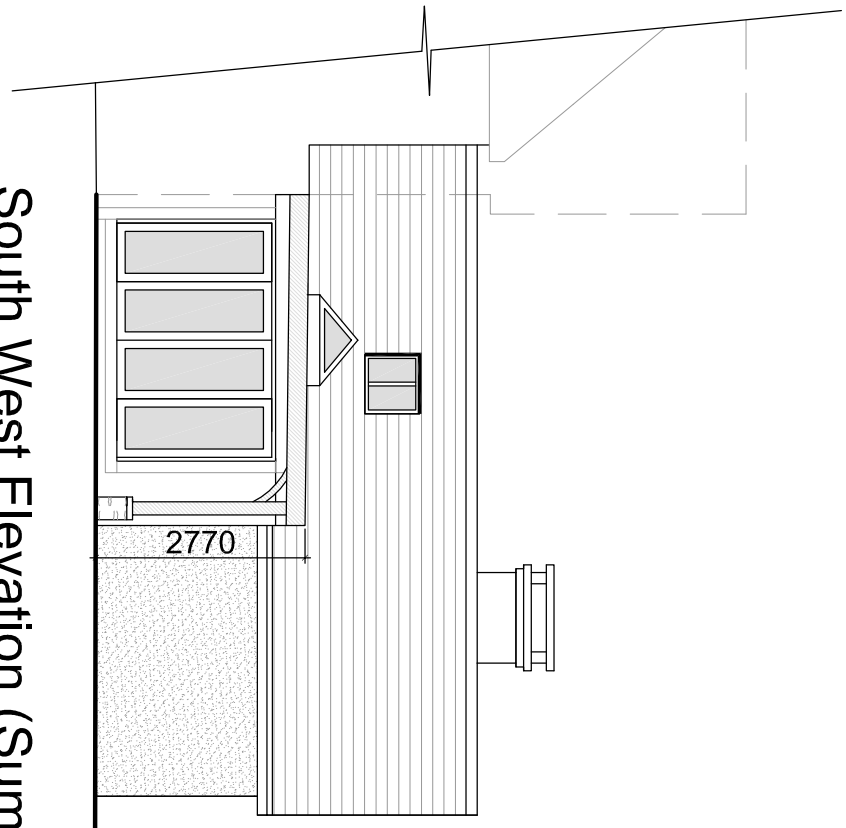

South West Elevation (Summer Room)
1:100 Scale

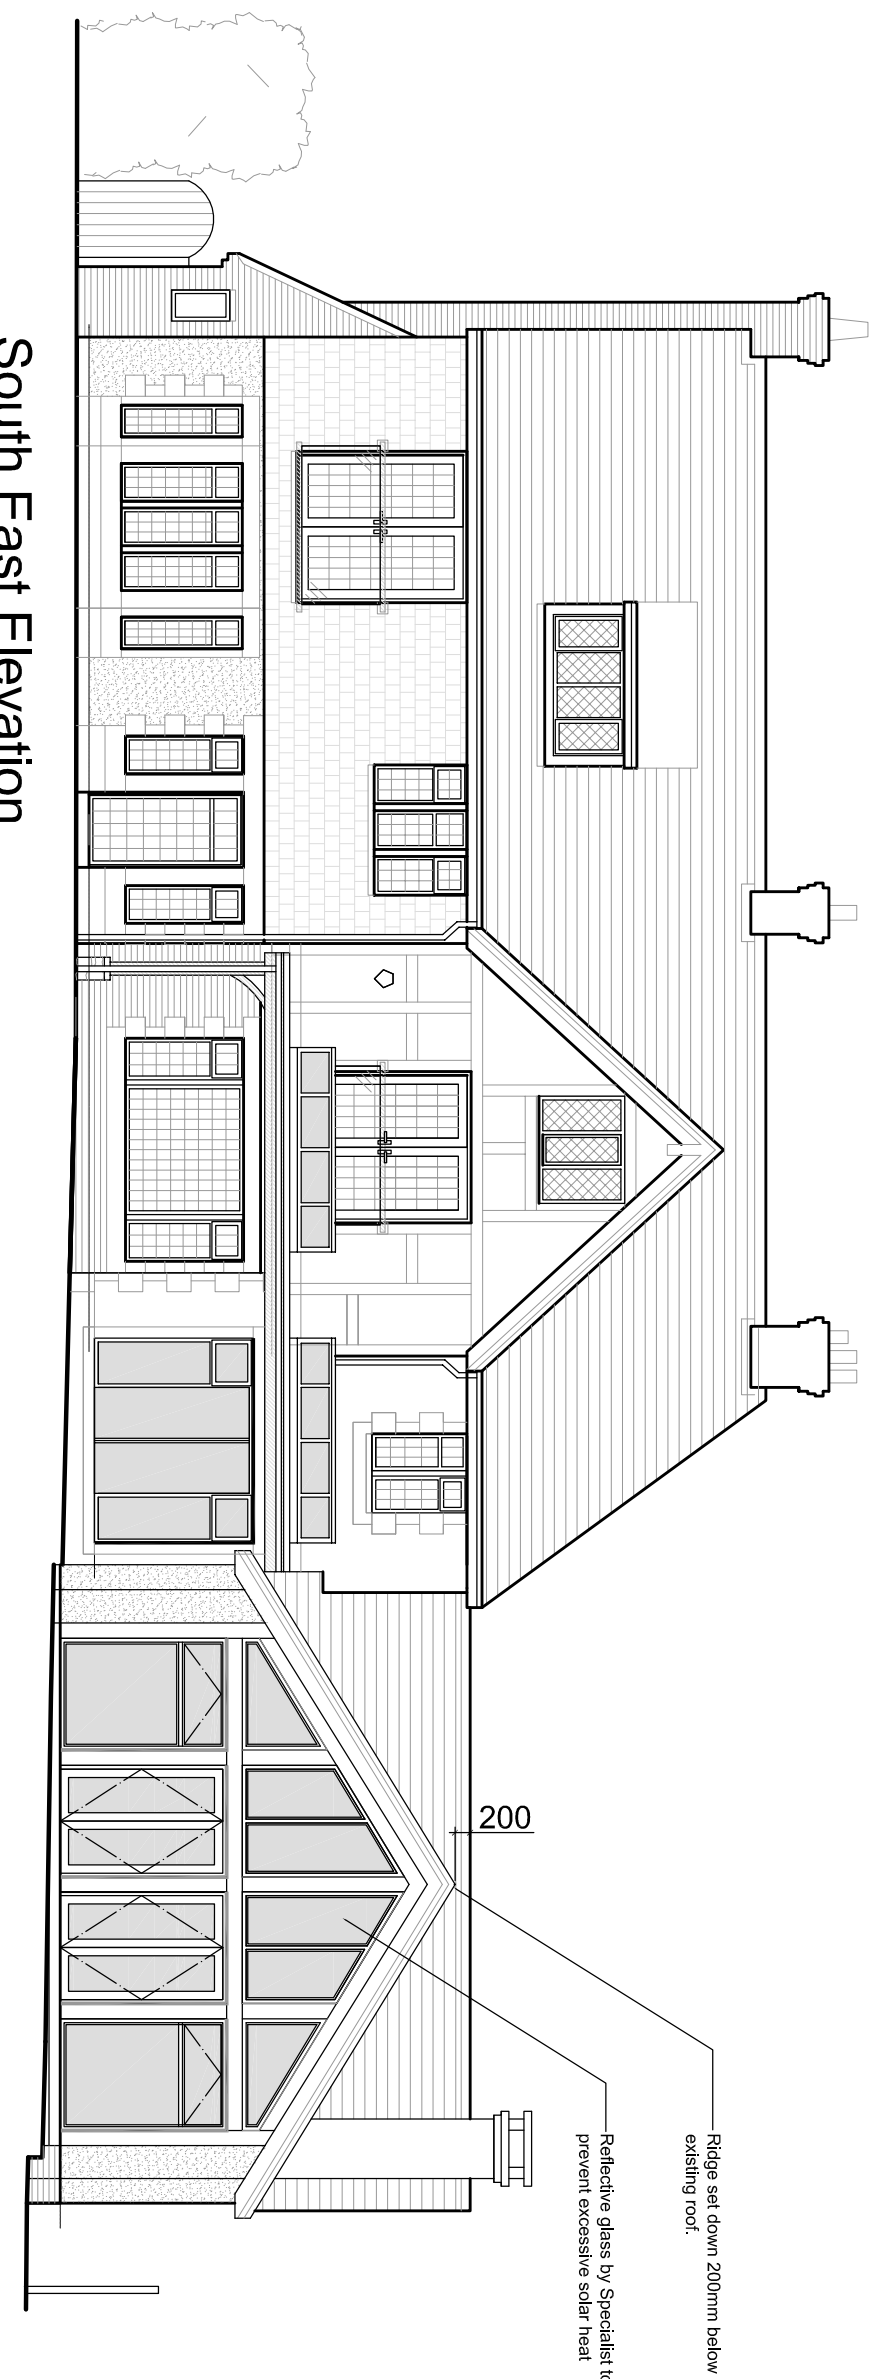

South East Elevation
1:100 Scale

Rev J: Extension roof set down 200mm above existing garage roof.
25.07.18
Rev H: Client amendments to scheme, 08.06.18
Rev H: Client amendments to scheme, 31.05.18
Rev G: Minor amendments to scheme, 17.05.18
Rev F: Redesign scheme, 04.05.18
Rev E: Road plan, 05.02.16
Rev D: Planning amendments, 04.02.16
Rev C: Windrow added to Garage, 26.11.15
Rev B: Client amendments, 04.11.15
Rev A: Issued after Client meeting, 02.10.15
Client

Mr and Mrs Appleyard


Job Title
Long Acre
Whalley Road
Pendleton
Clitheroe
BB7 1PP

Drawing Title	Proposed Elevations Annex / Extension
1	
2	
Scale	Date	Drawn
1:50 @ A1	August 2015	Craig Harrison

SUNDERLAND PEACOCK ARCHITECTS

SUNDERLAND PEACOCK & ASSOCIATES LTD,
HAZEL NERE, PAULICO ROAD, CLITHRECE
LANCASHIRE, BB7 2AG
T 01200 423178 F 01200 427326
E info@sunderlandpeacock.com
www.sunderlandpeacock.com



4865-003 J