




North East Elevation  
1:100 Scale

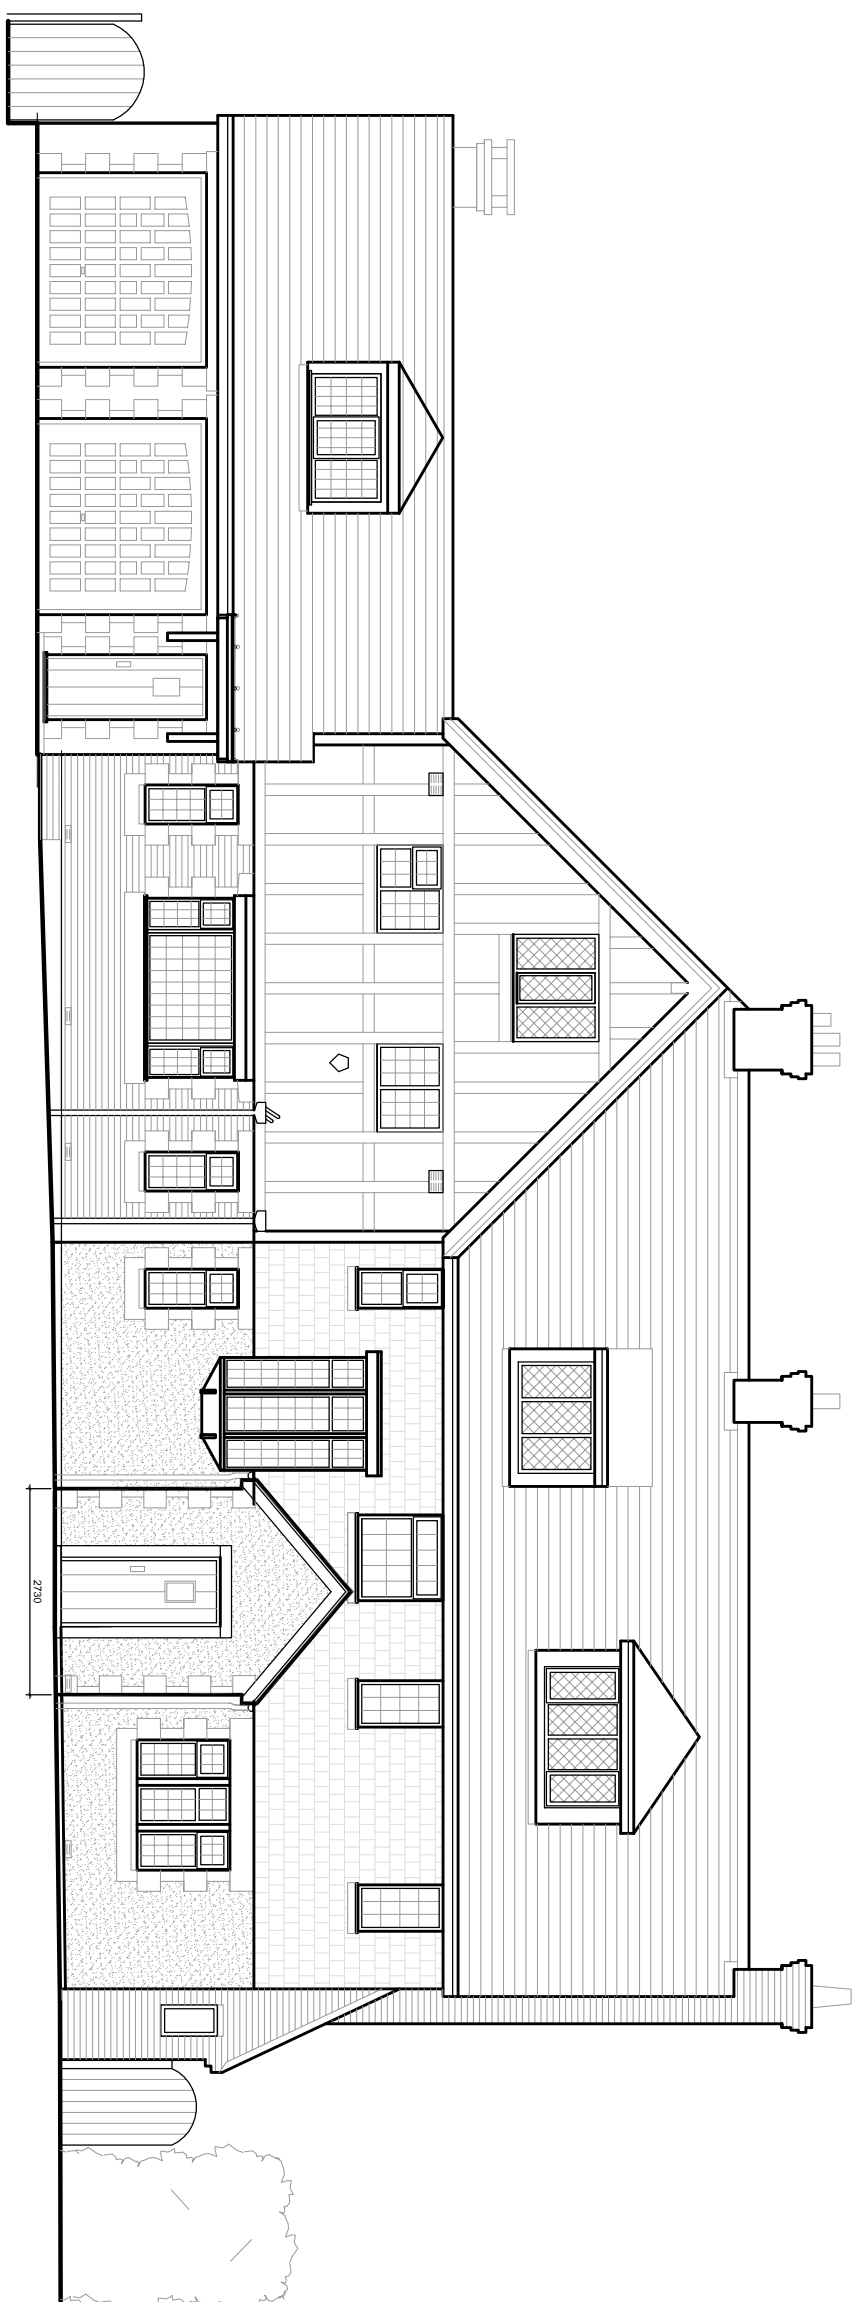


North West Elevation  
1:100 Scale

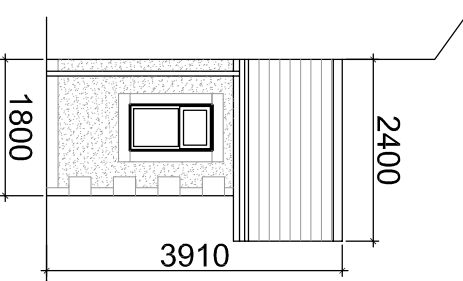


Elevation A  
1:100 Scale

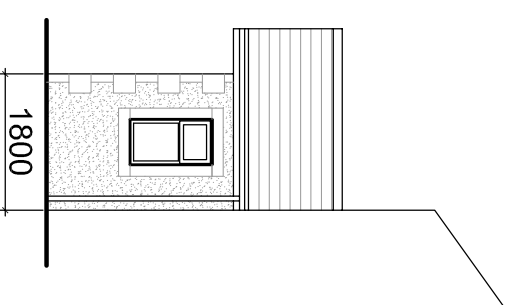

Elevation B  
1:100 Scale

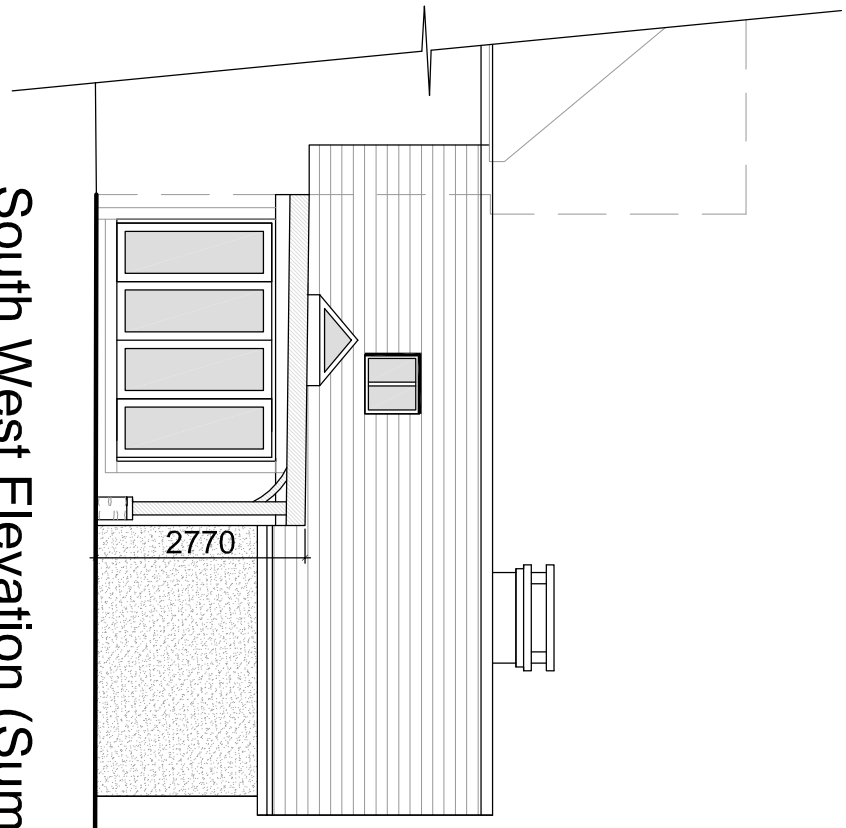

South West Elevation (Summer Room)  
1:100 Scale

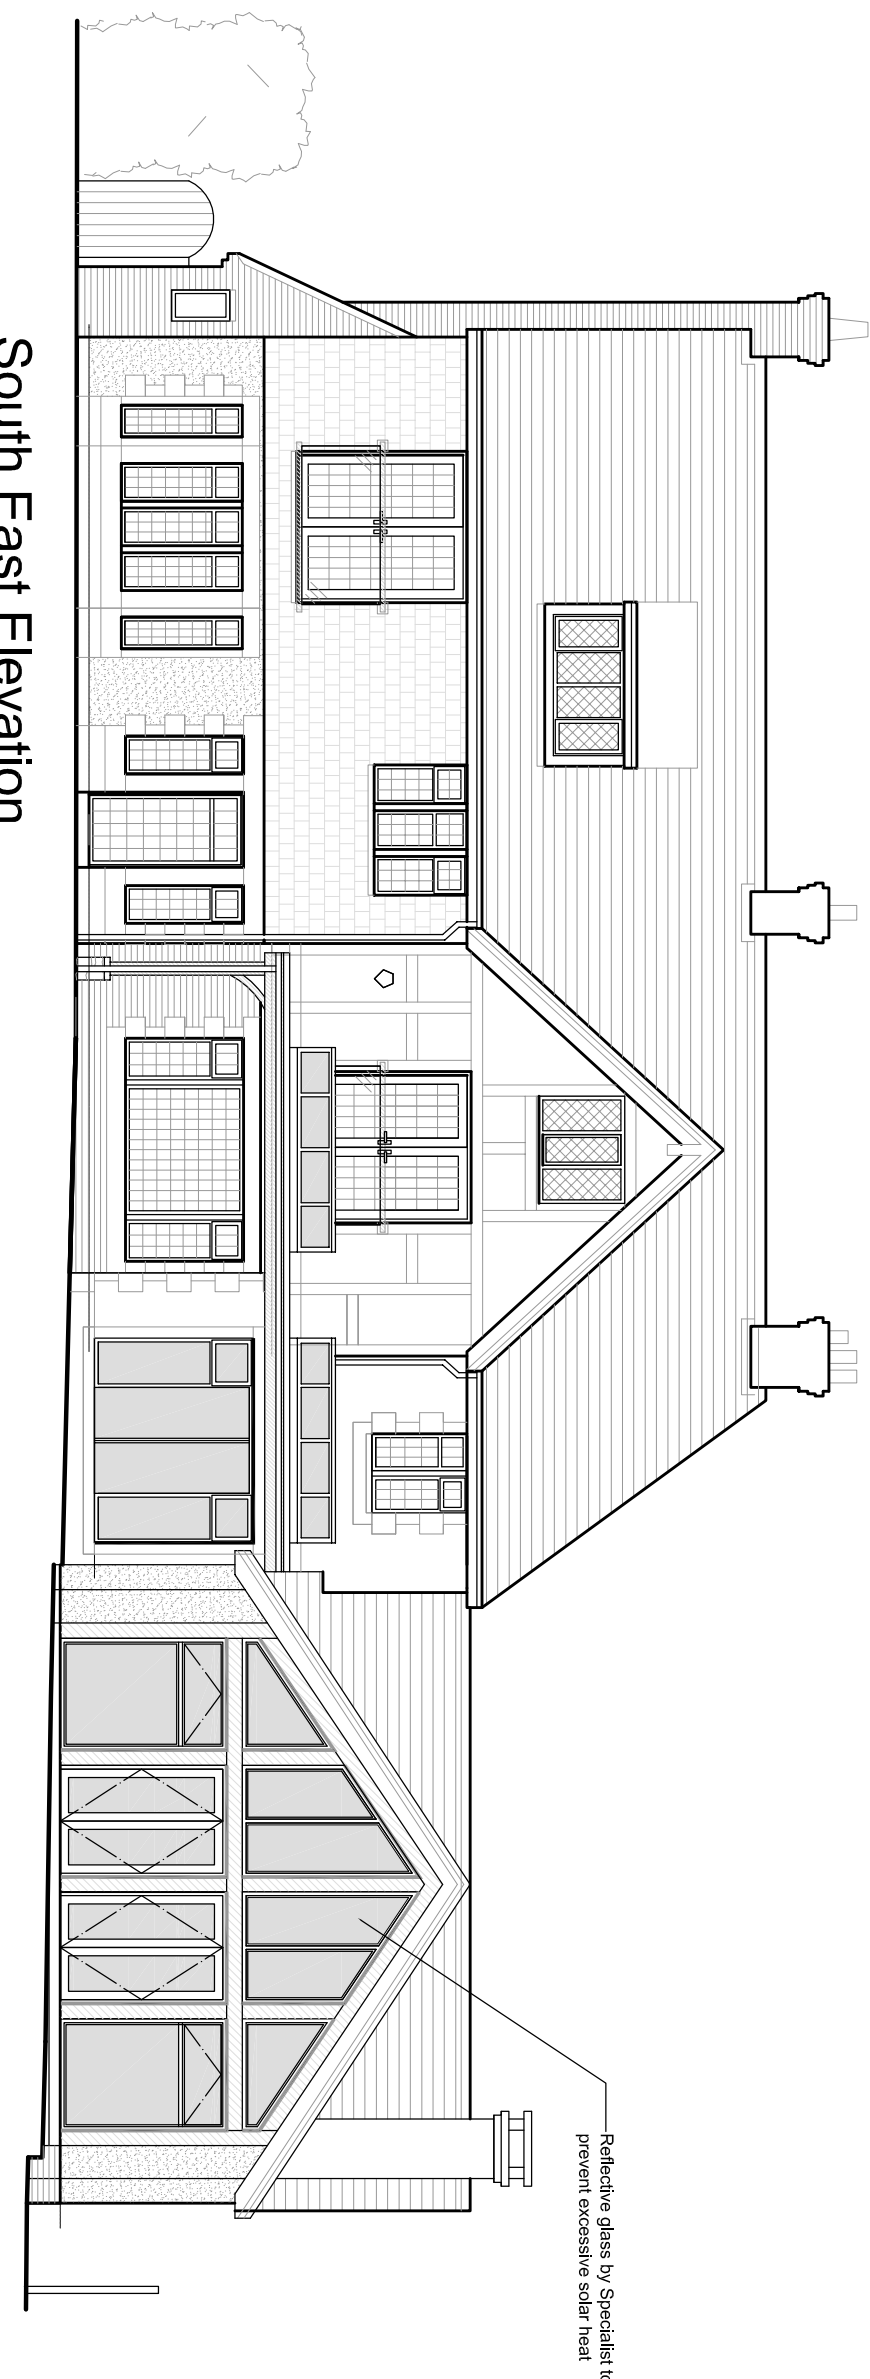

South East Elevation  
1:100 Scale

—Reflective glass by Specialist t prevent excessive solar heat

Client	Rev I: Client amendments to scheme, 08.06.18 Rev H: Client amendments to scheme, 31.05.18 Rev G: Minor amendments to scheme, 17.05.18 Rev F: Redesign scheme, 04.05.18 Rev E: Road plan, 05.02.16 Rev D: Planning amendments, 04.02.16 Rev C: Window added to Garage, 26.11.15 Rev B: Client amendments, 04.11.15 Rev A: Issued after Client meeting, 02.10.15
--------	--

Mr and Mrs Appleyard


Job Title  
Long Acre  
Whalley Road  
Pendleton  
Clitheroe  
BB7 1PP

Drawing Title	Proposed Elevations Annex / Extension
1	
2	
Scale	Date	Drawn
1:50 @ A1	August 2015	Craig Harrison

**SUNDERLAND PEACOCK ARCHITECTS**

SUNDERLAND PEACOCK & ASSOCIATES LTD,  
HAZELMER, PIMICO ROAD, CLITHEROE  
LANCASHIRE, BB7 2AG  
T 01200 423178 F 01200 423388  
E [info@sunderlandpeacock.com](mailto:info@sunderlandpeacock.com)  
W [www.sunderlandpeacock.com](http://www.sunderlandpeacock.com)



4865 - 003 |