




Side Elevation (South West)




Rear Elevation (North West)

Textured render finish

Facing brick plinth to match existing

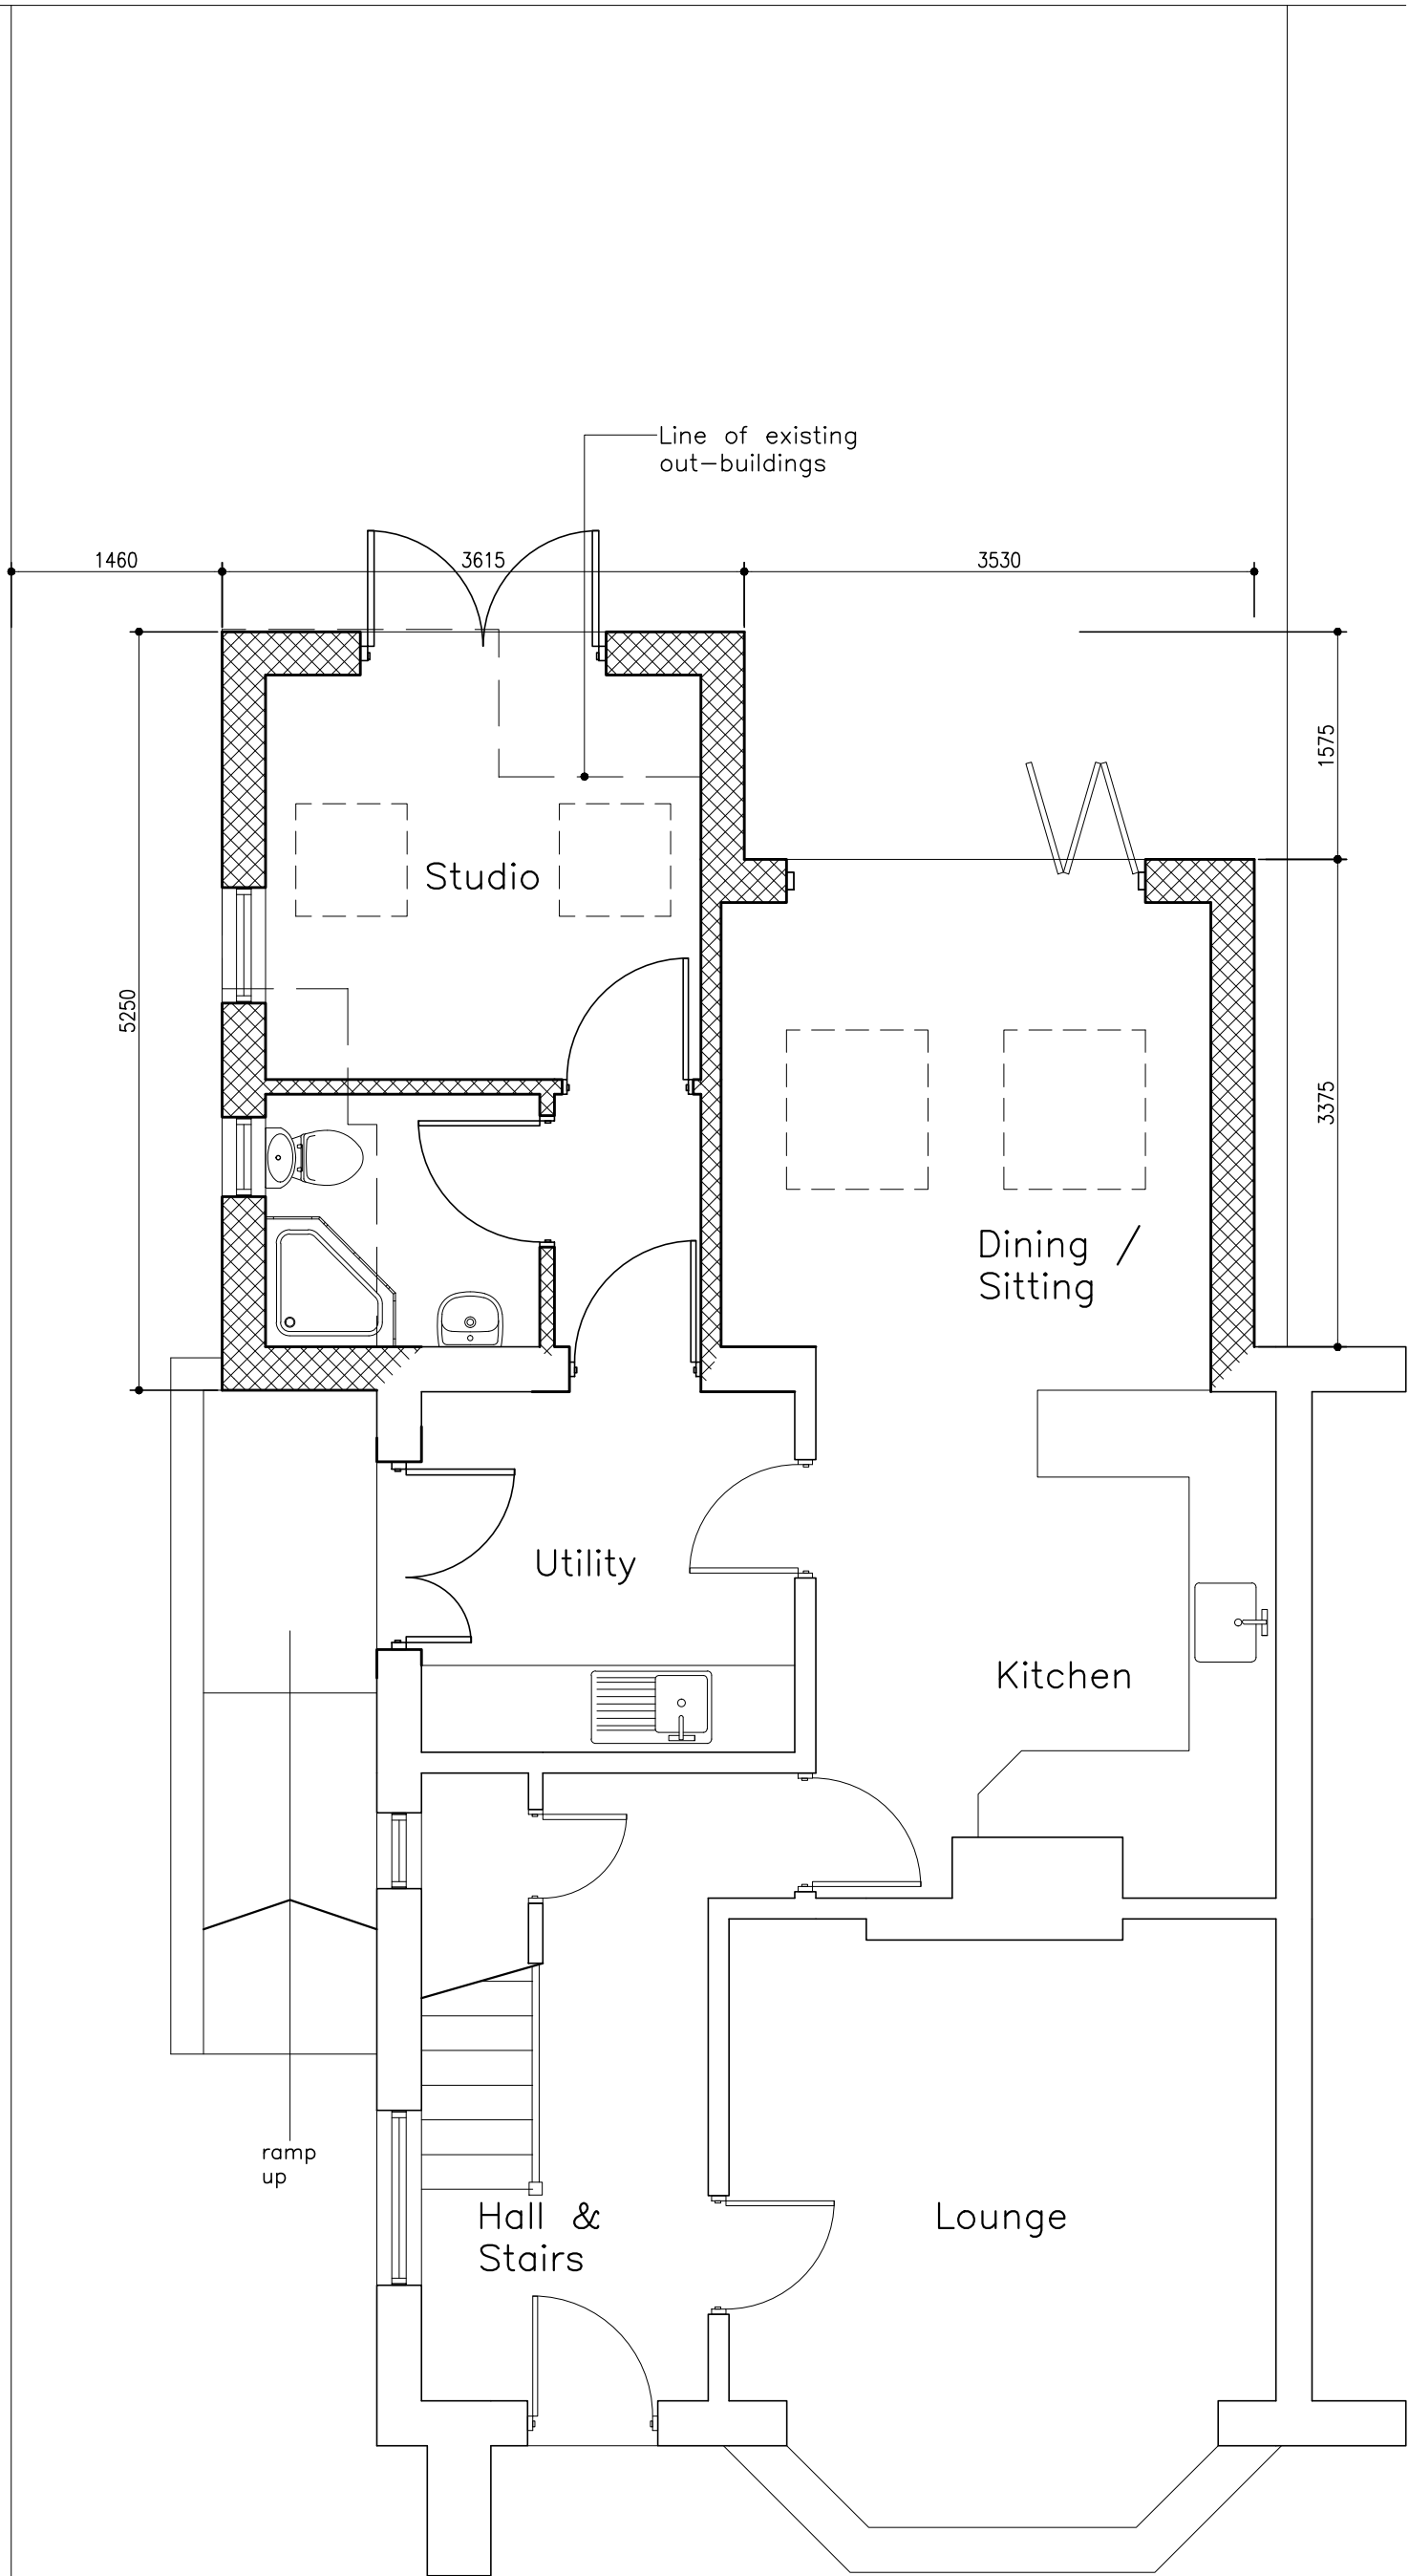


Ground Floor Plan

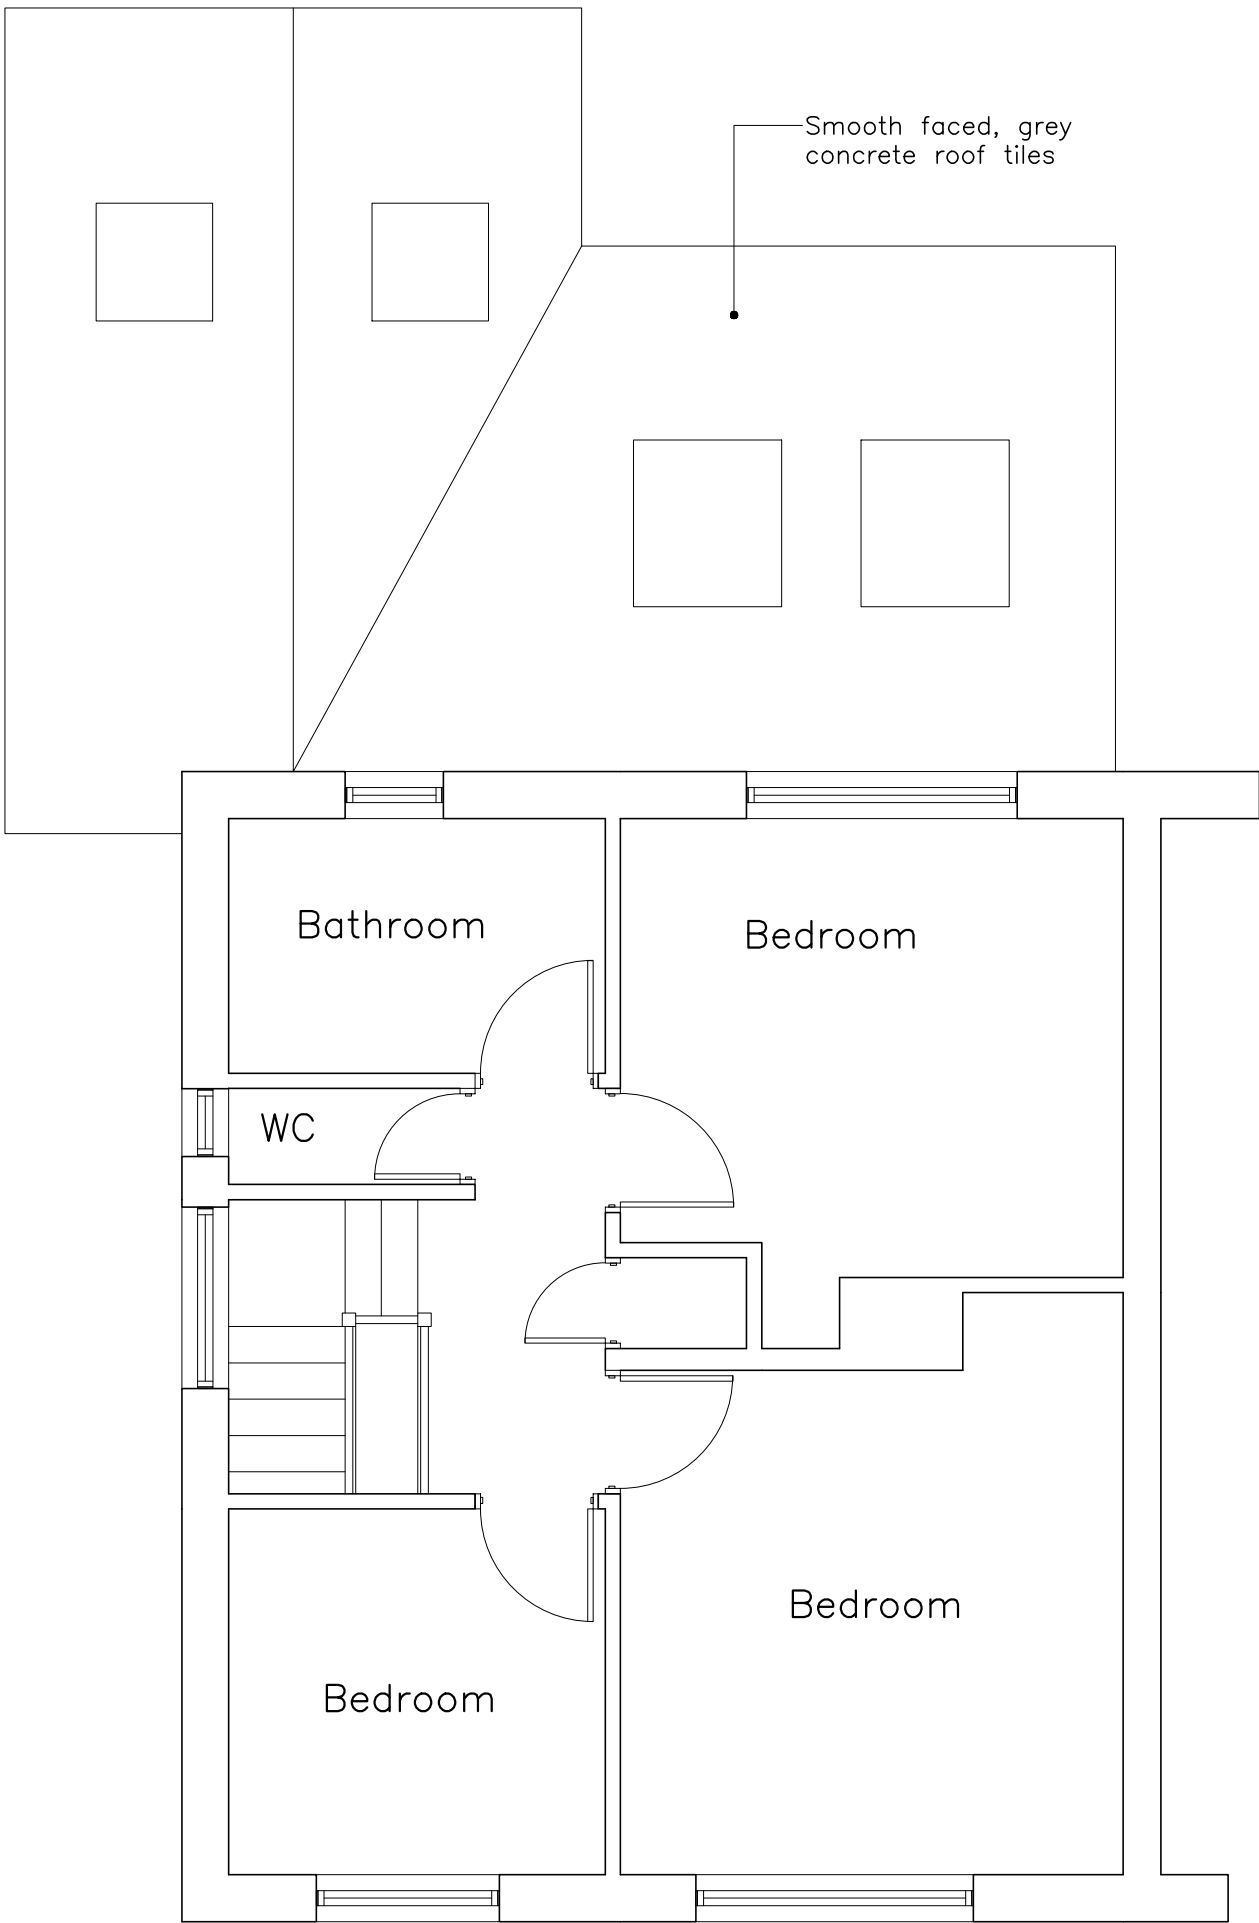

First Floor Plan

Smooth faced, grey concrete roof tiles

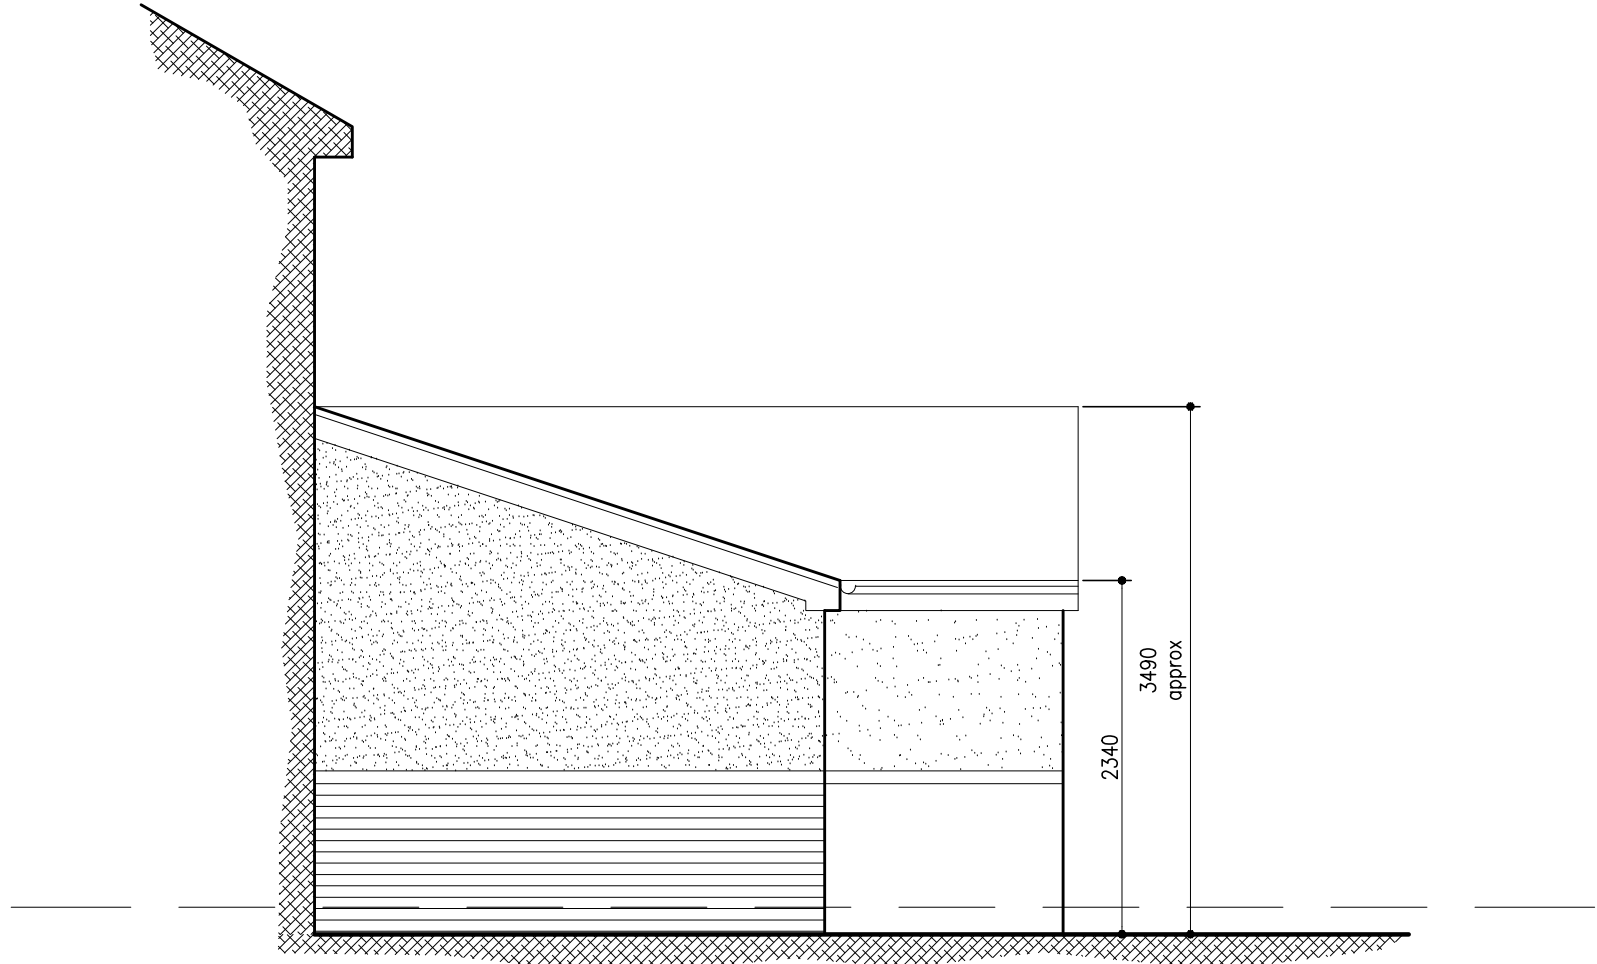

Side Elevation (North East)

3490 approx

2340

Revisions:

Ratcliffe Architectural Services
Chartered Architectural Technologist
6 Sandybeds Close • Accrington • Lancs • BB5 2XG
Tel: 07787 175223
Email: mra.services@btinternet.com

Proposed Extension to
10 Whitewell Drive
Clitheroe

client:
Mr & Mrs R. Jackson

drawing:
Plans and Elevations as
Proposed

scale: (@ A1) drawn: date:
1:50 MR May 2018
checked: date:

job no: dwg no: rev:
RA149 02