






Front Elevation - North East

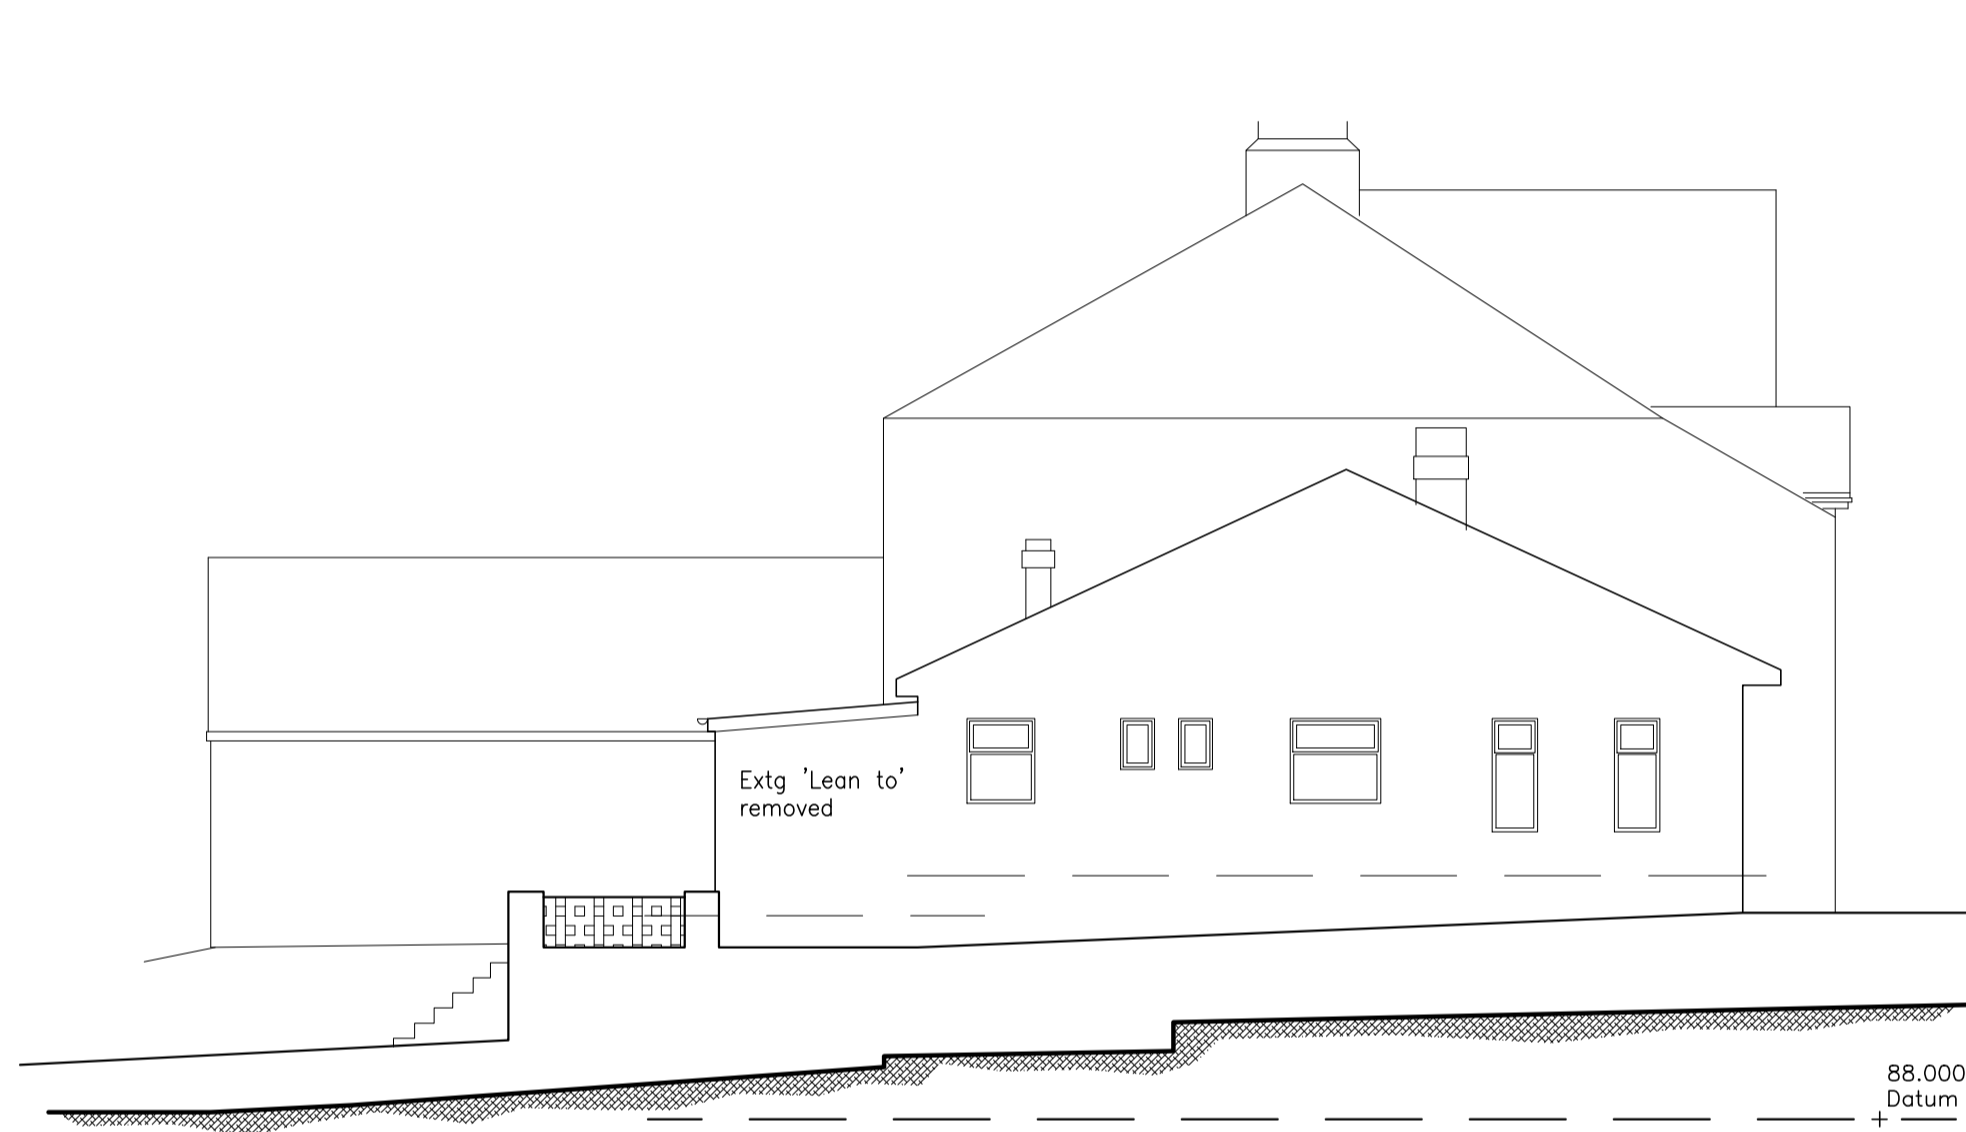


Side Elevation - South West

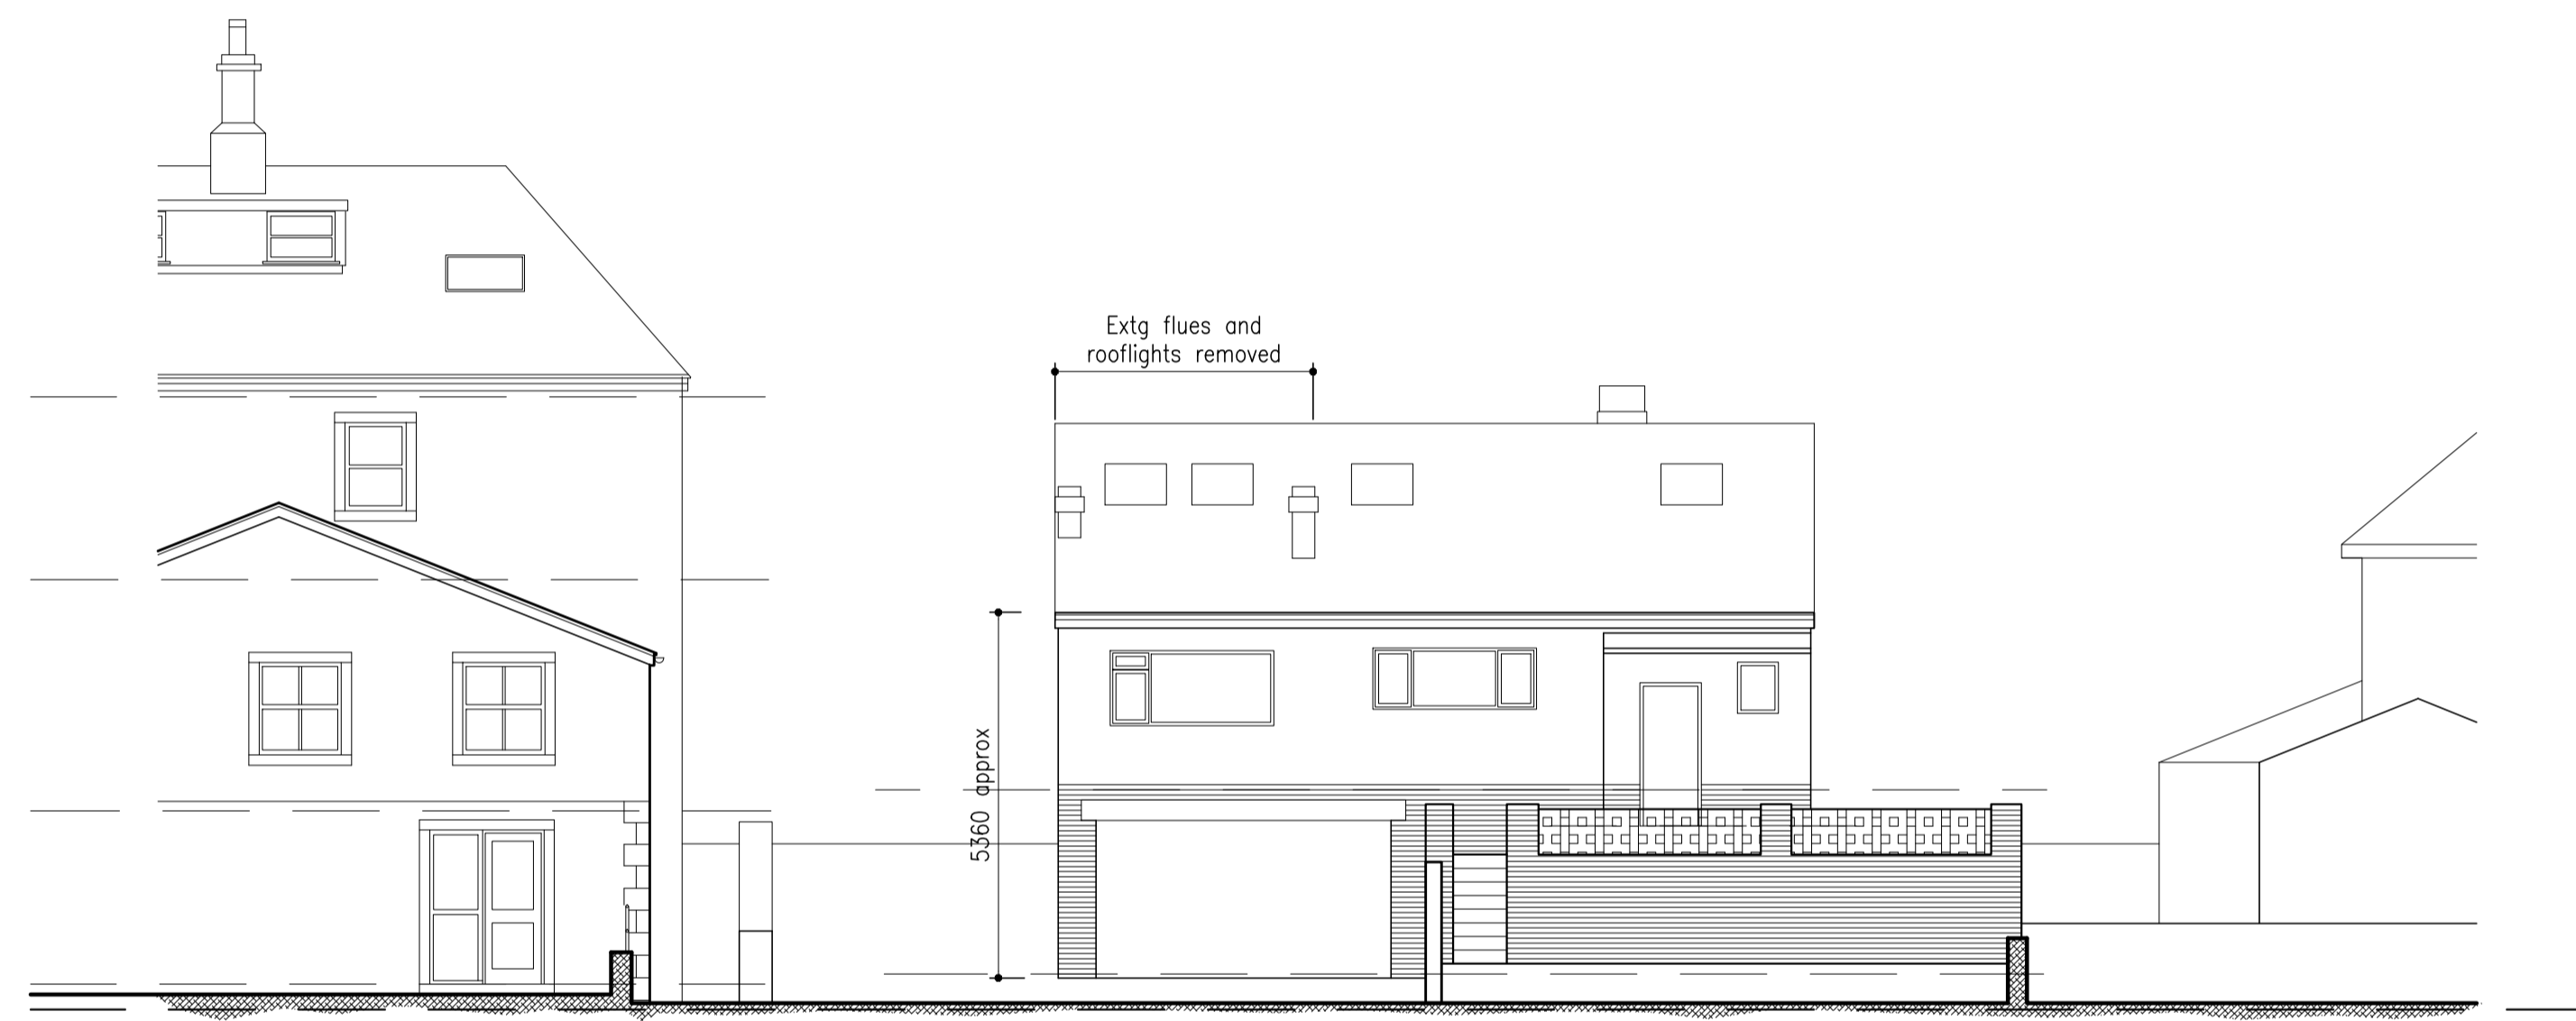


Rear Elevation - North West

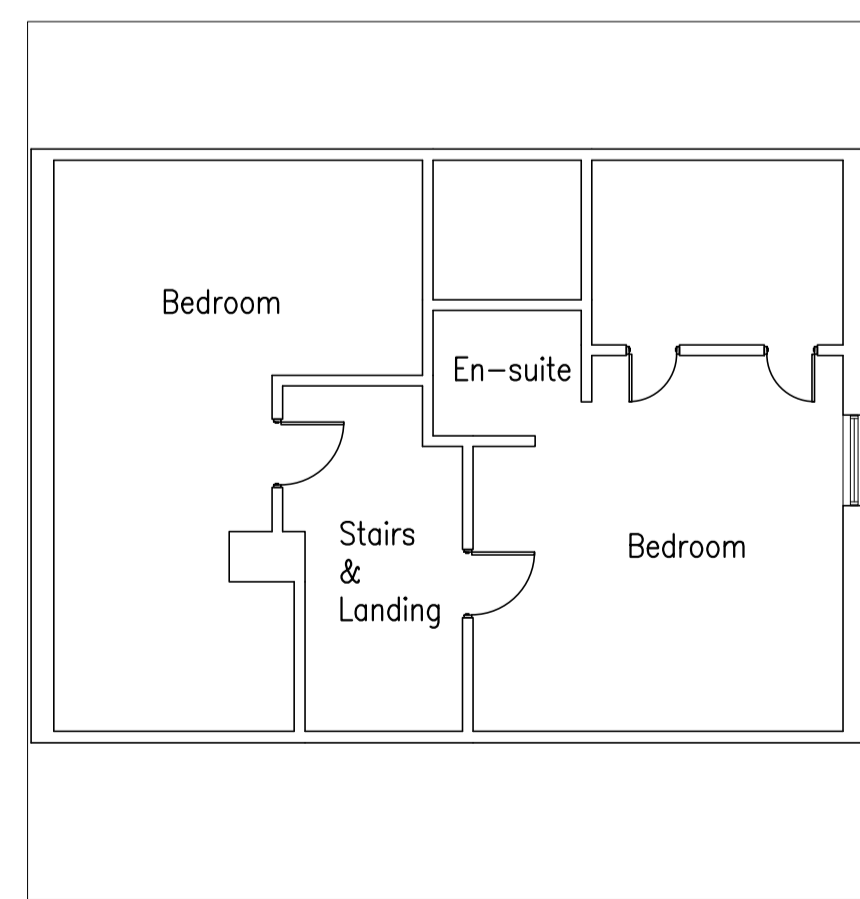

First Floor Plan (Roof Void)

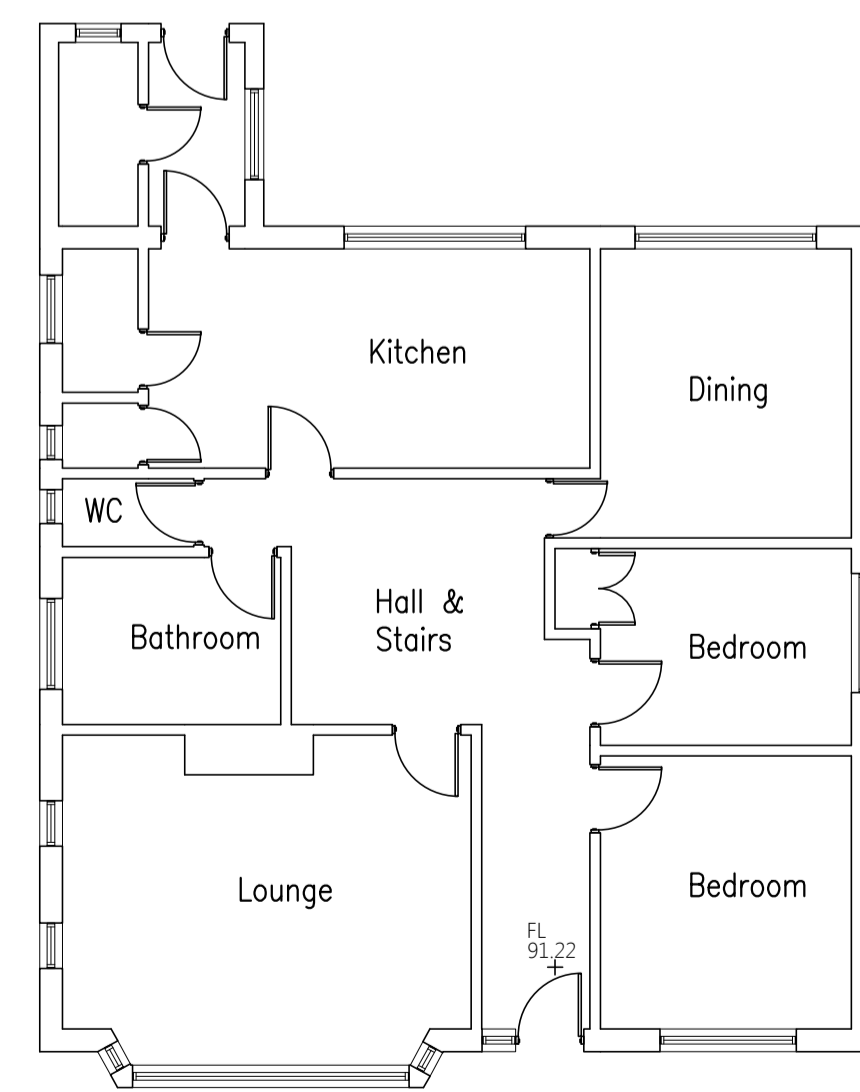

Ground Floor Plan

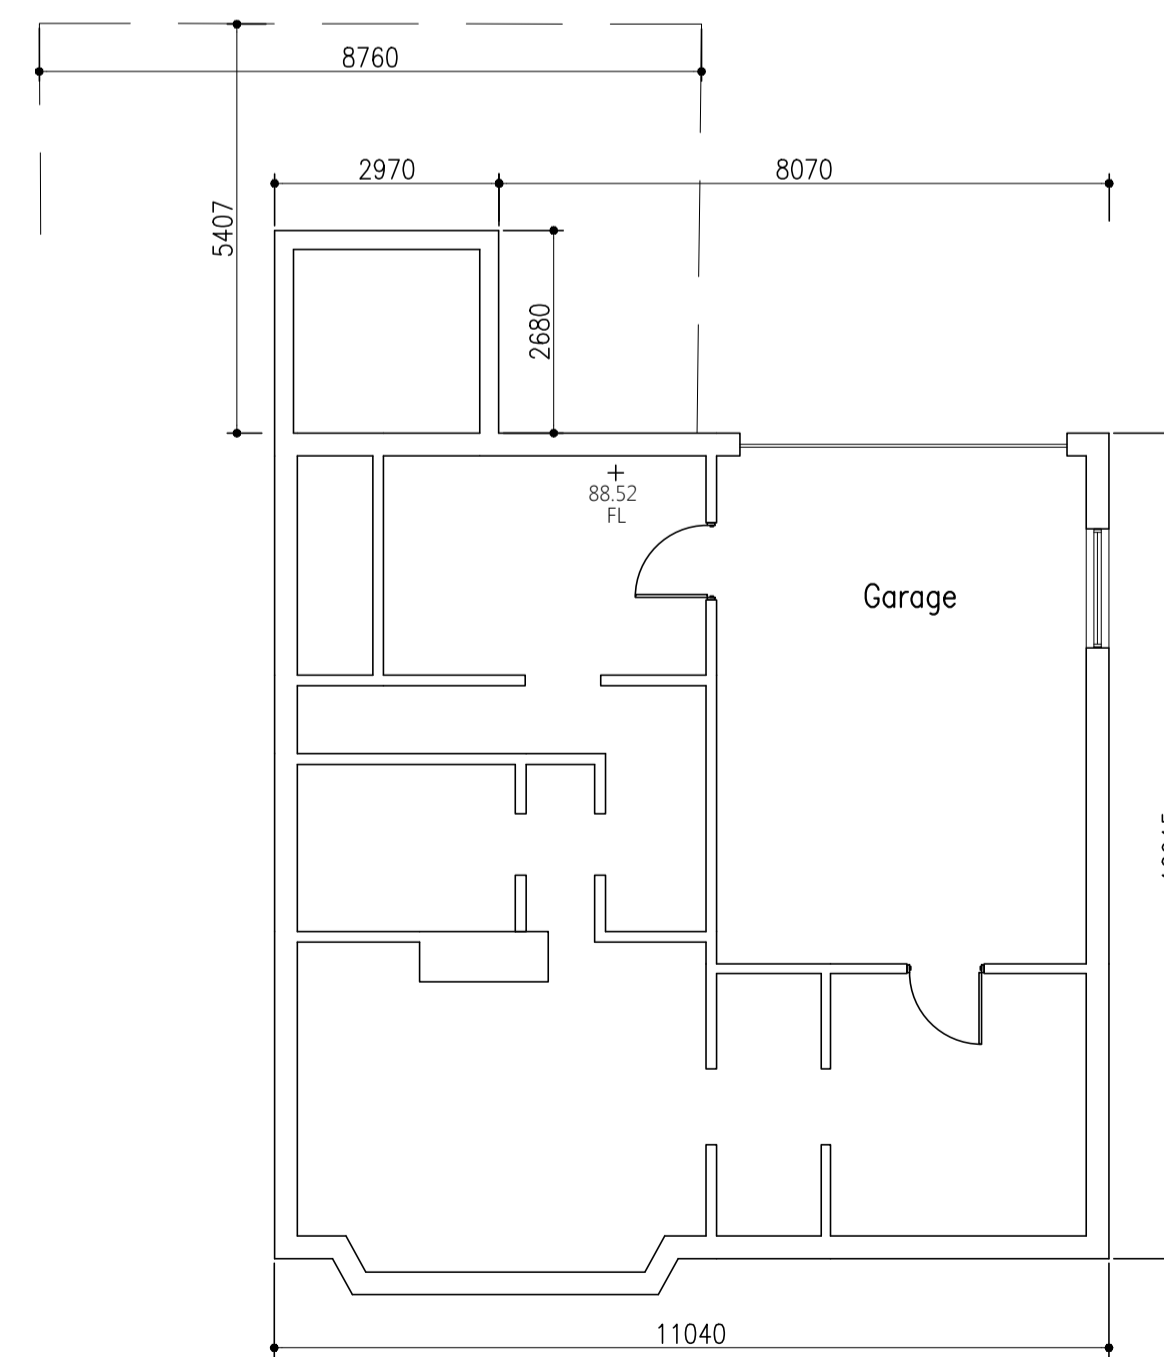

Lower Ground Floor Plan

Revisions:

Ratcliffe Architectural Services 
Chartered Architectural Technologist
6 Sandybeds Close • Accrington • Lancs • BB5 2XG
Tel: 07787 175223
Email: mra.services@btinternet.com

job:
Extension to High Brake House
and Rebuild 127 Chatburn Road
Clitheroe. BB7 2BD

client:
Brierley Care Ltd

drawing:
Existing Plans and Elevations

scale: (@ A1) drawn: date:
1:100 MR June 2018

checked: date:

job no: dwg no: rev:
RA150 02