



PROPOSED SITE PLAN

OVERDALE, DILWORTH LANE, LONGRIDGE, PRESTON, PR3 3ST

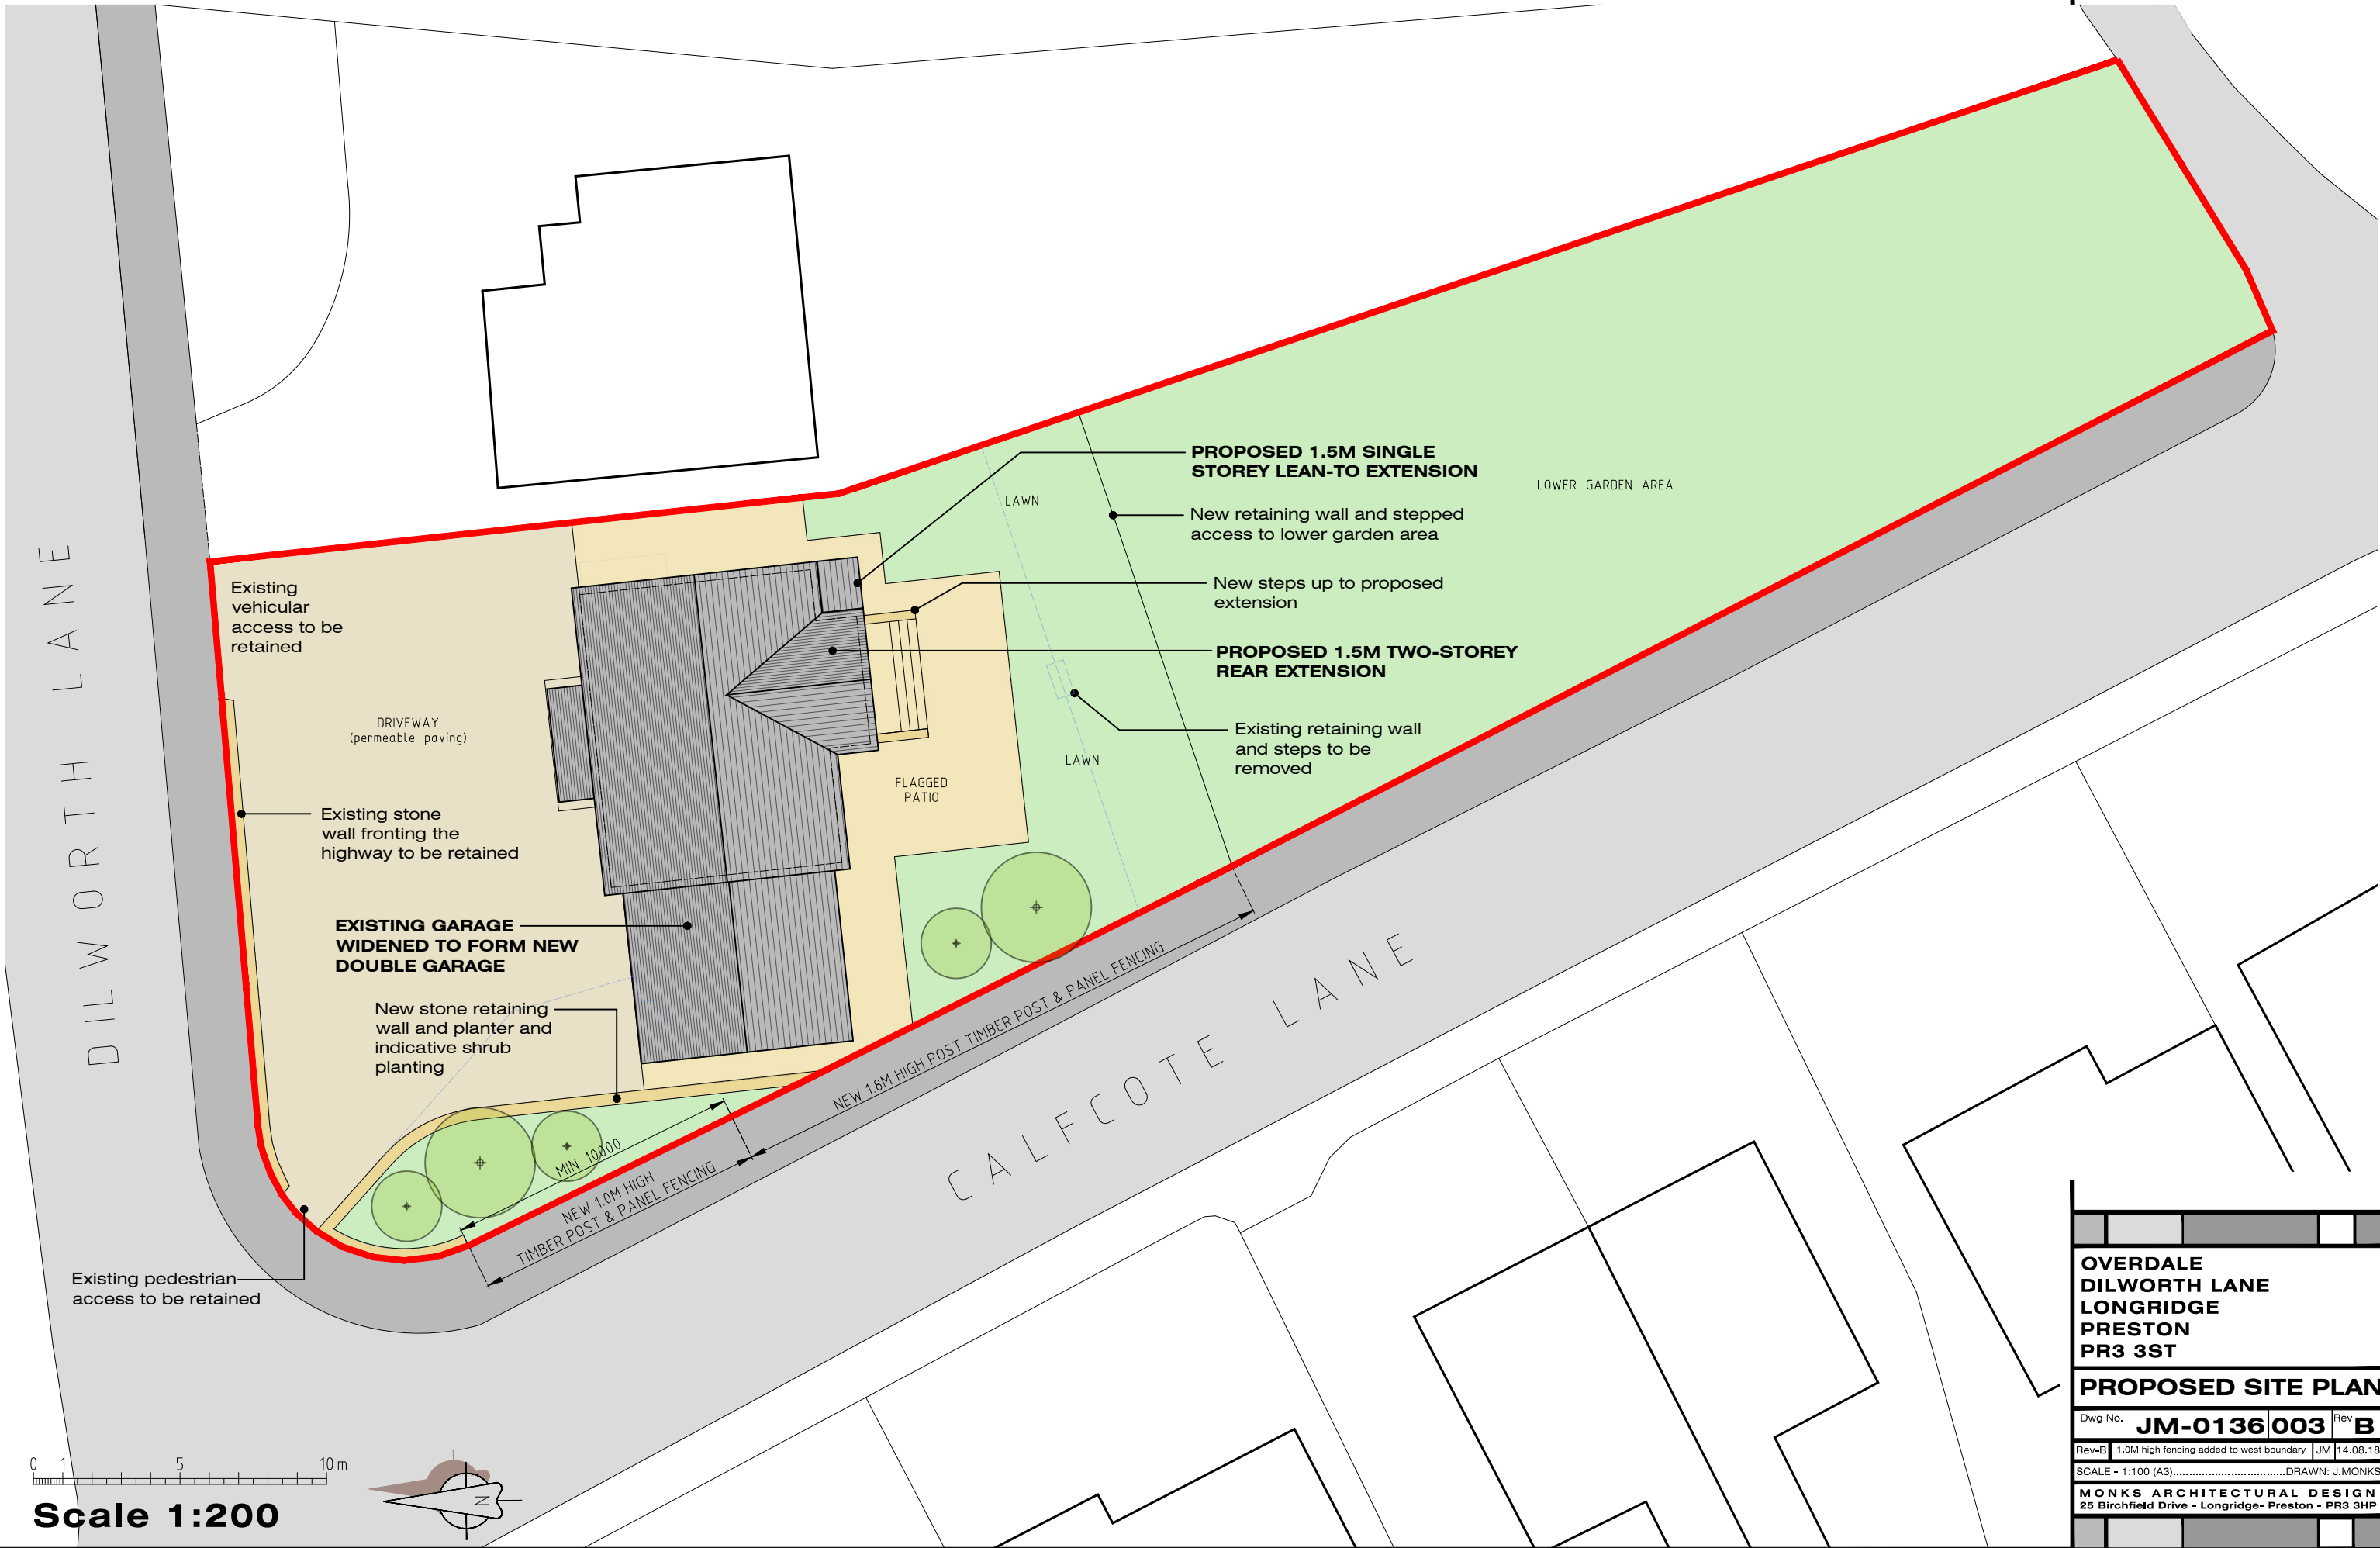


PROPOSED FLOOR PLANS

OVERDALE, DILWORTH LANE, LONGRIDGE, PRESTON, PR3 3ST

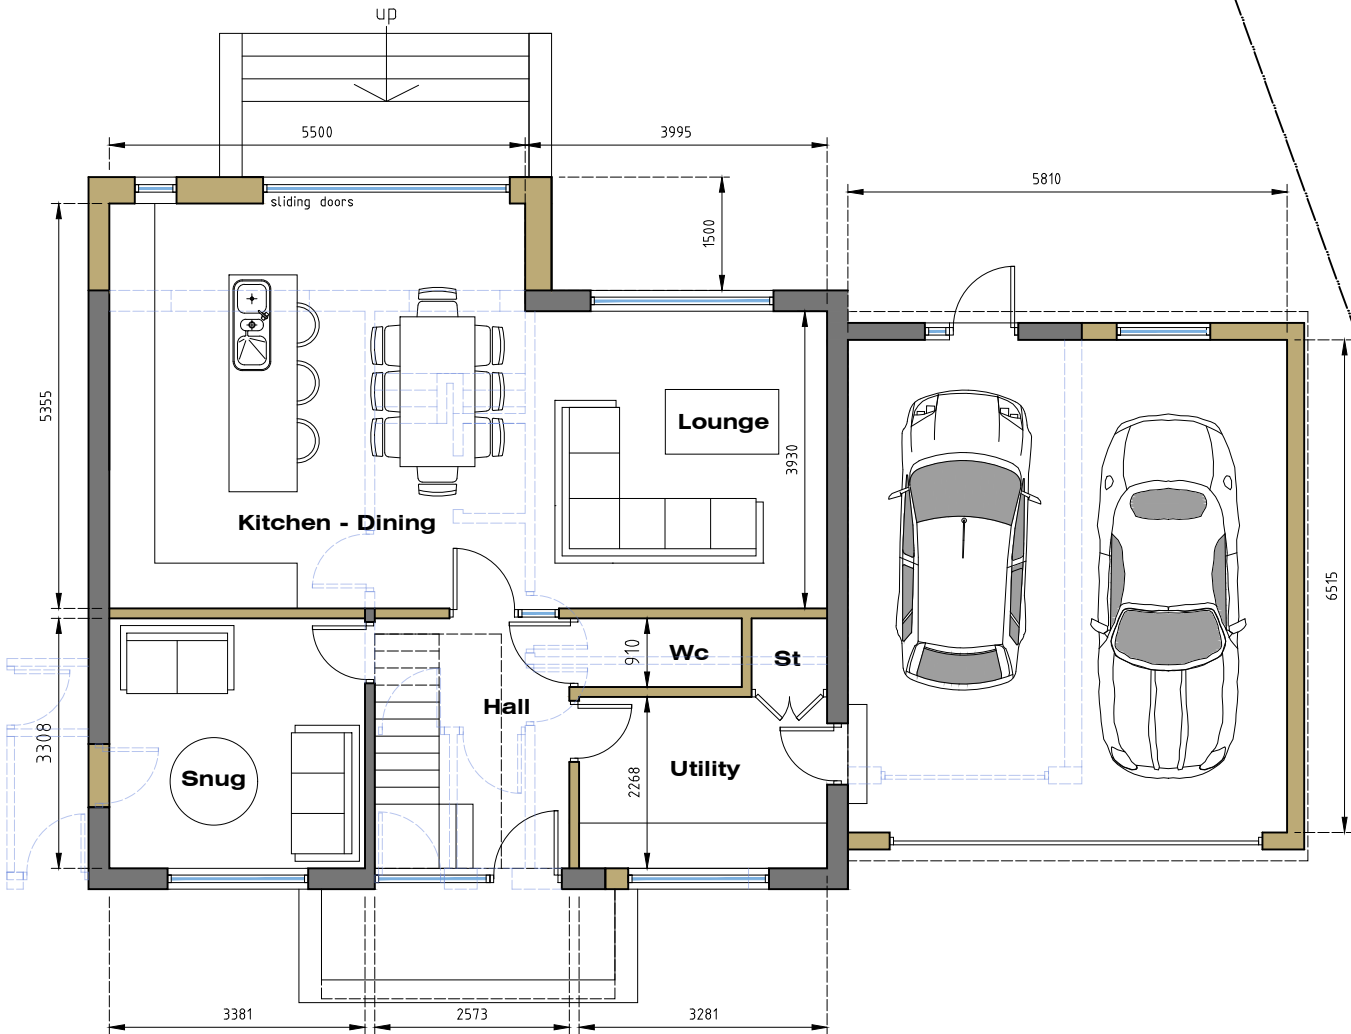

GROUND FLOOR PLAN

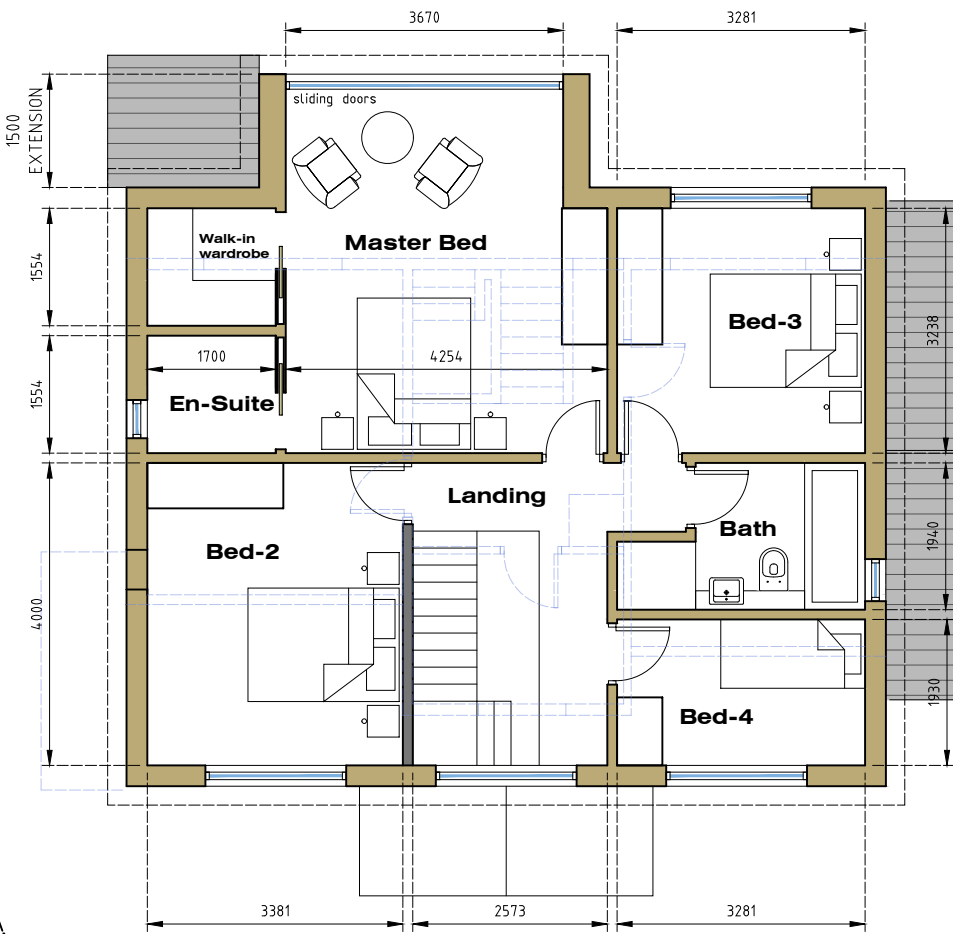

FIRST FLOOR PLAN

OVERDALE
DILWORTH LANE
LONGRIDGE
PRESTON
PR3 3ST

PROPOSED FLOOR PLANS


Dwg No.	JM-0136004	Rev	A
Rev-A	GF rear extension reduced to 1.5M	JM	17.07.18
SCALE - 1:100 (A3).....DRAWN: J.MONKS			
MONKS ARCHITECTURAL DESIGN 25 Birchfield Drive - Longridge- Preston - PR3 3HP			

PROPOSED ELEVATIONS

OVERDALE, DILWORTH LANE, LONGRIDGE, PRESTON, PR3 3ST




Front (North) Elevation

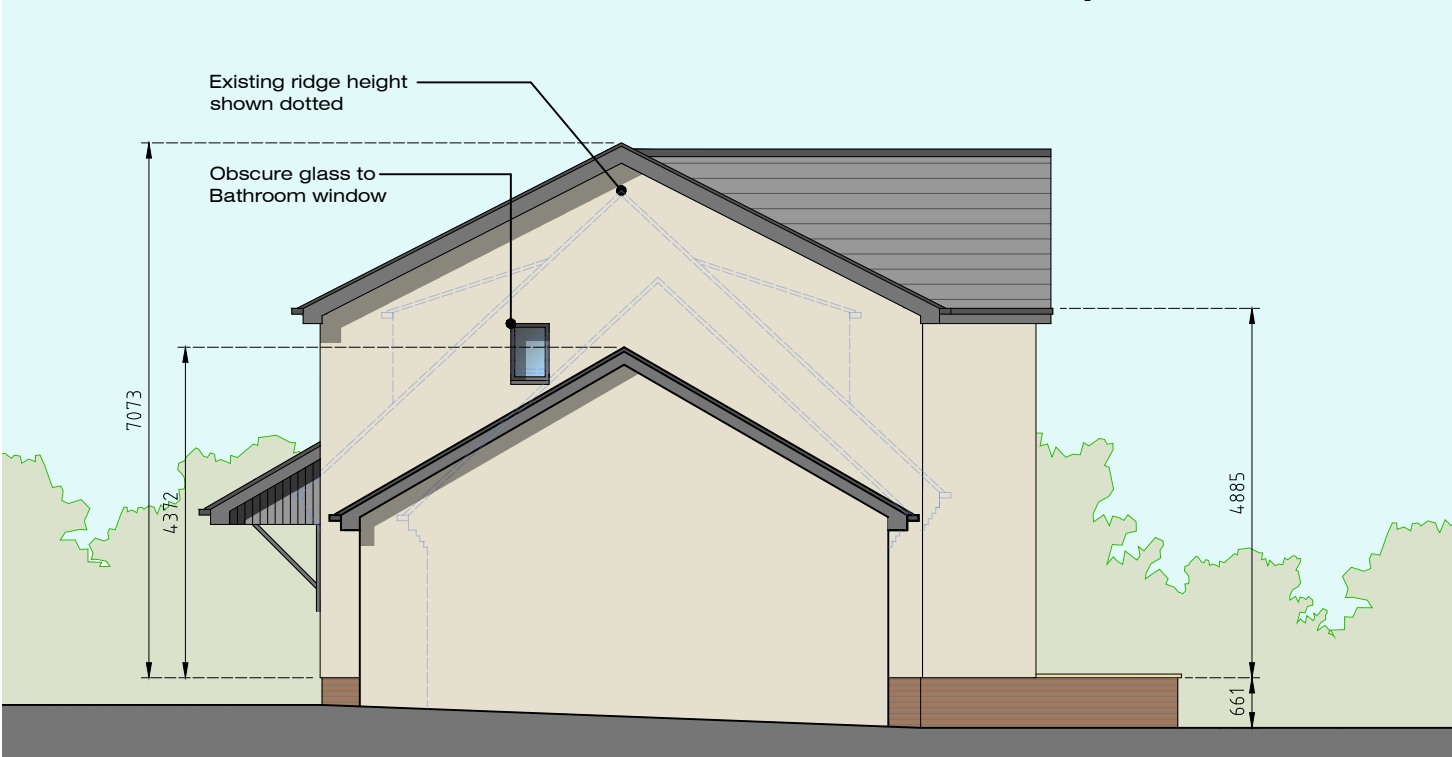

Side (West) Elevation



Rear (South) Elevation

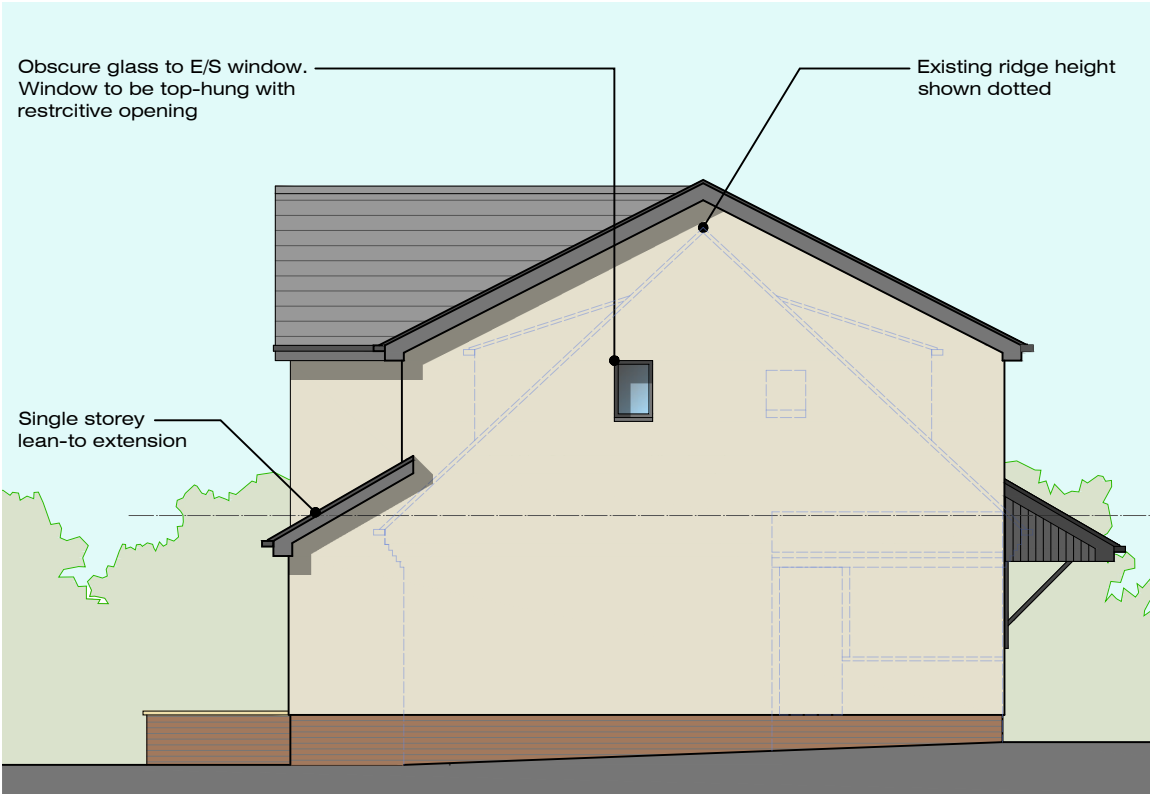

Side (East) Elevation

OVERDALE
DILWORTH LANE
LONGRIDGE
PRESTON
PR3 3ST

PROPOSED
ELEVATIONS

Dwg No.	JM-0136005	Rev	B
Rev-B	Main house ridge height reduced by 0.3M	JM	31.07.18
SCALE - 1:100 (A3).....DRAWN: J.MONKS			
MONKS ARCHITECTURAL DESIGN 25 Birchfield Drive - Longridge- Preston - PR3 3HP			