




This drawing is to be read in conjunction with all relevant Architect, consultants' and specialist drawings and specifications. The Architect is to be notified of any discrepancies before proceeding. Do not scale from this drawing. All dimensions and levels are to be checked on site. This drawing is subject to copyright. All work carried out before Planning and Building Permission has been granted is at the contractor's risk.

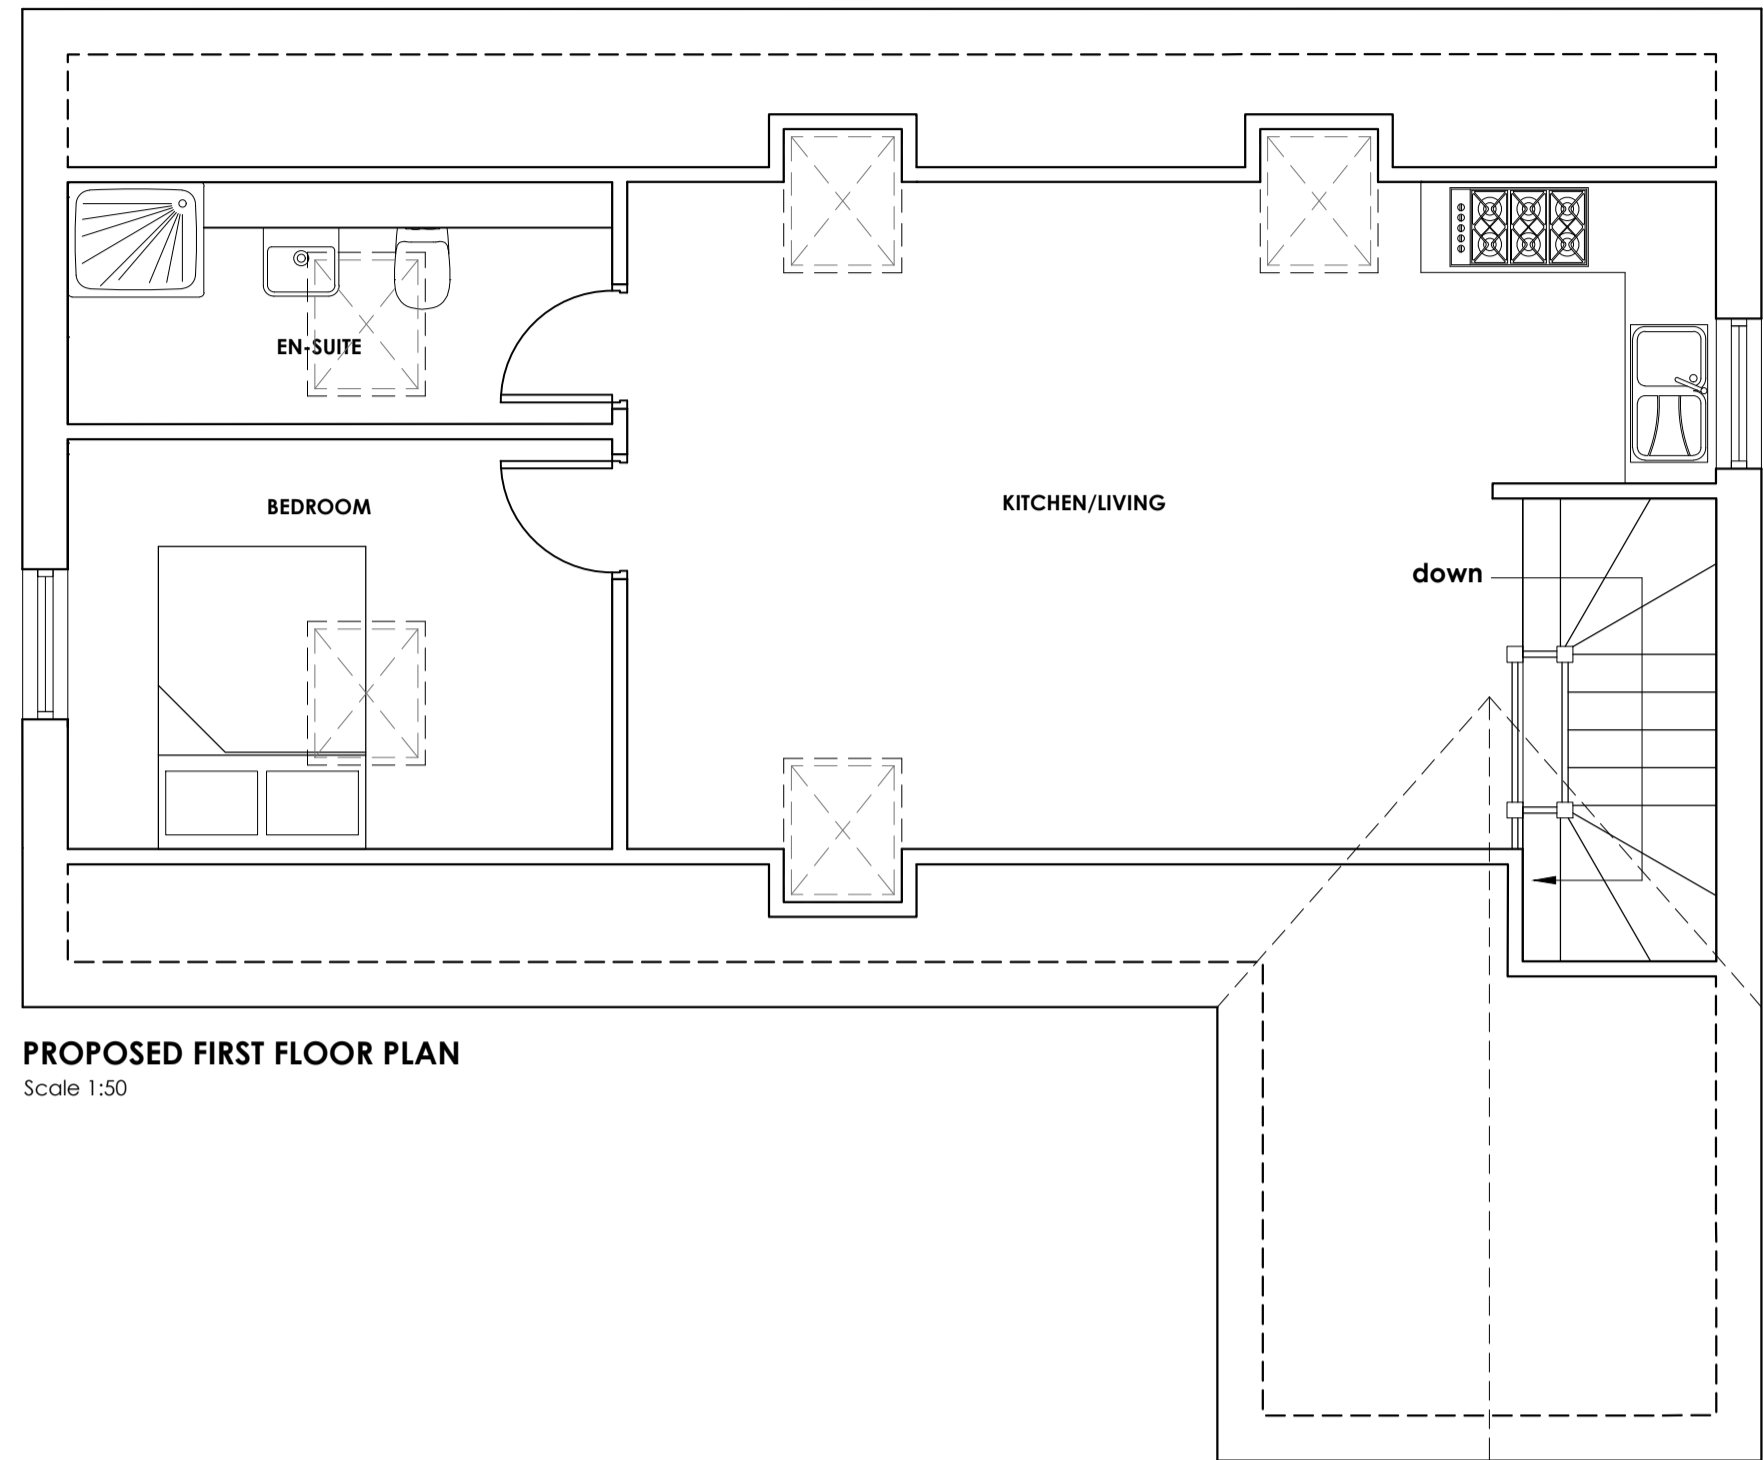

PROPOSED FIRST FLOOR PLAN
Scale 1:50

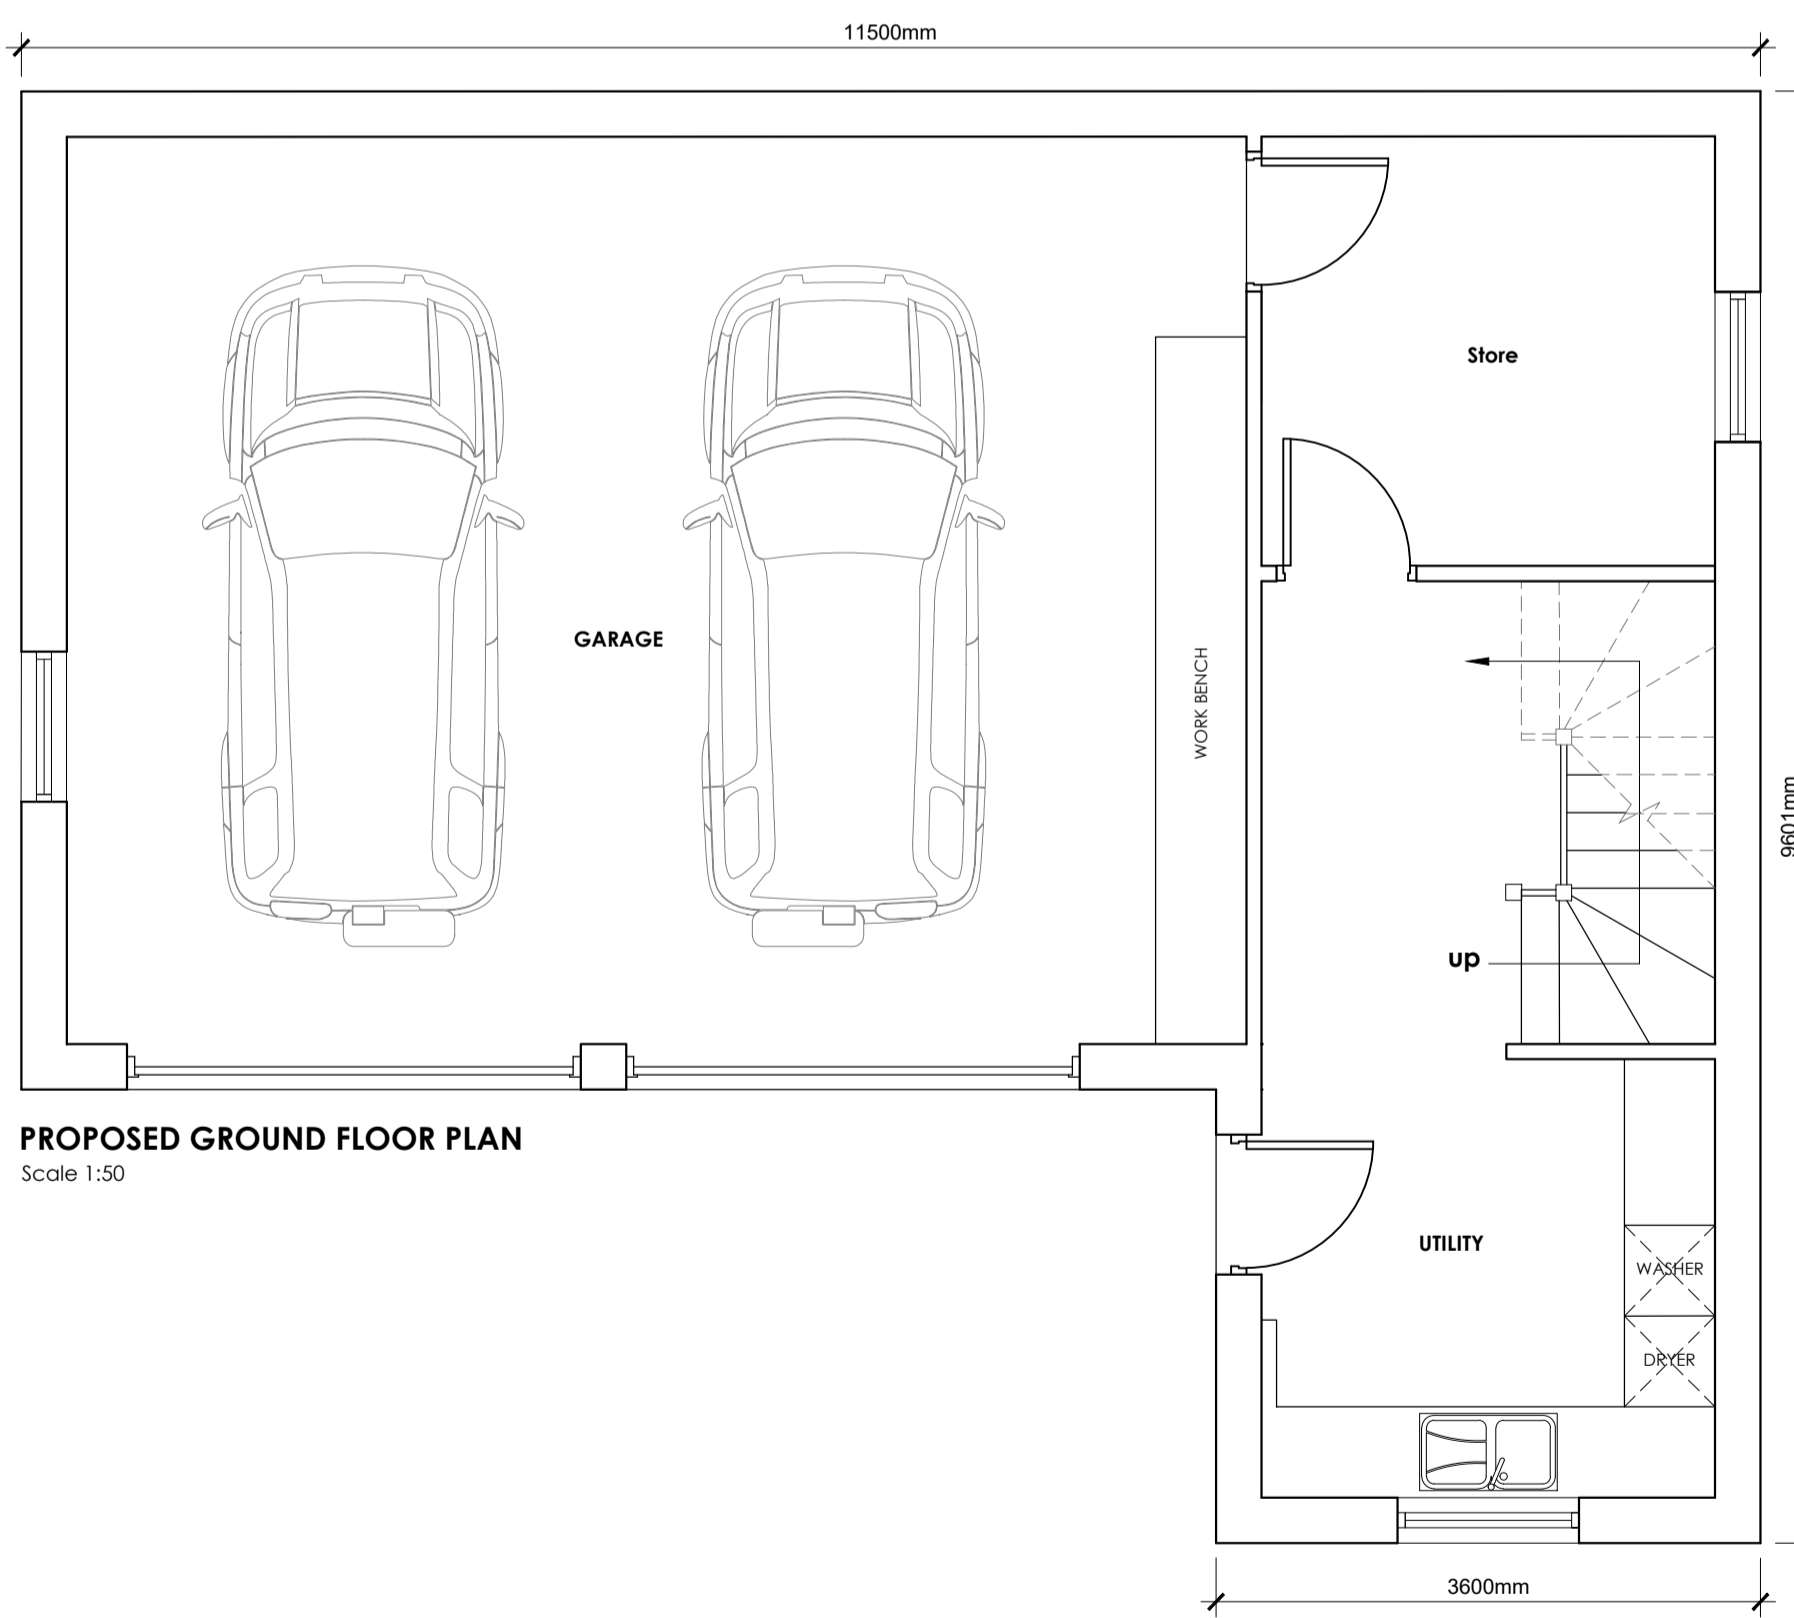

PROPOSED GROUND FLOOR PLAN
Scale 1:50

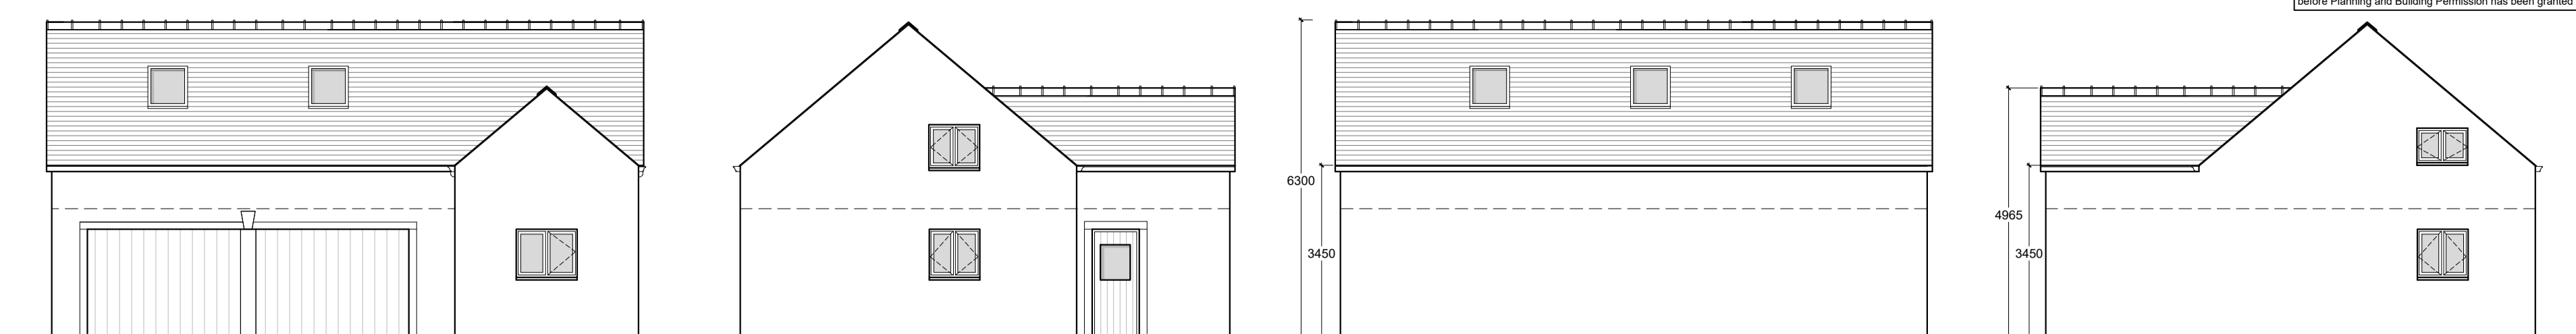


PROPOSED GARAGE SOUTH ELEVATION
Scale 1:100

PROPOSED GARAGE WEST ELEVATION
Scale 1:100


PROPOSED GARAGE NORTH ELEVATION
Scale 1:100

PROPOSED GARAGE EAST ELEVATION
Scale 1:100

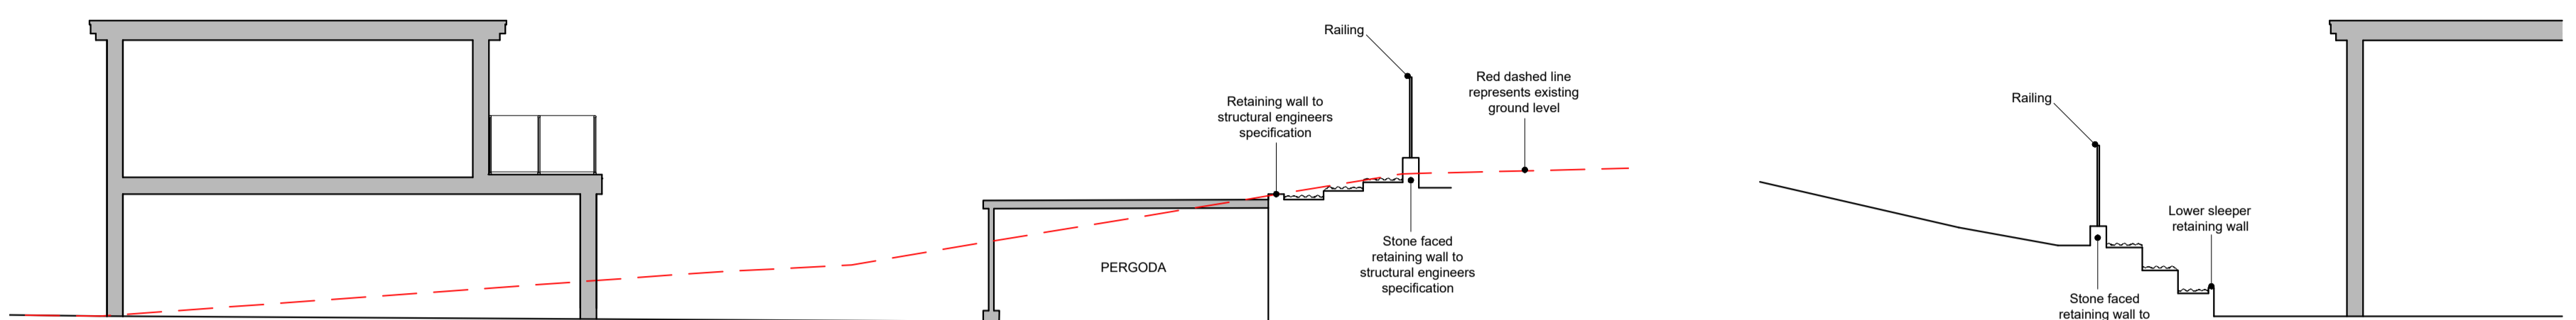


PROPOSED SECTION B-B
Scale 1:100


PROPOSED SECTION C-C
Scale 1:100

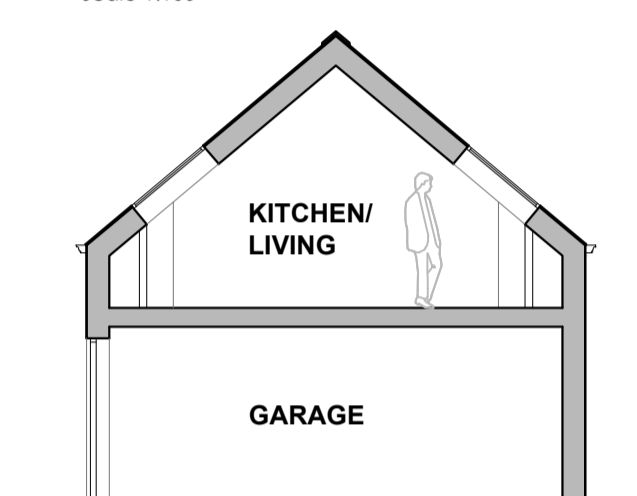

PROPOSED SECTION D-D
Scale 1:100

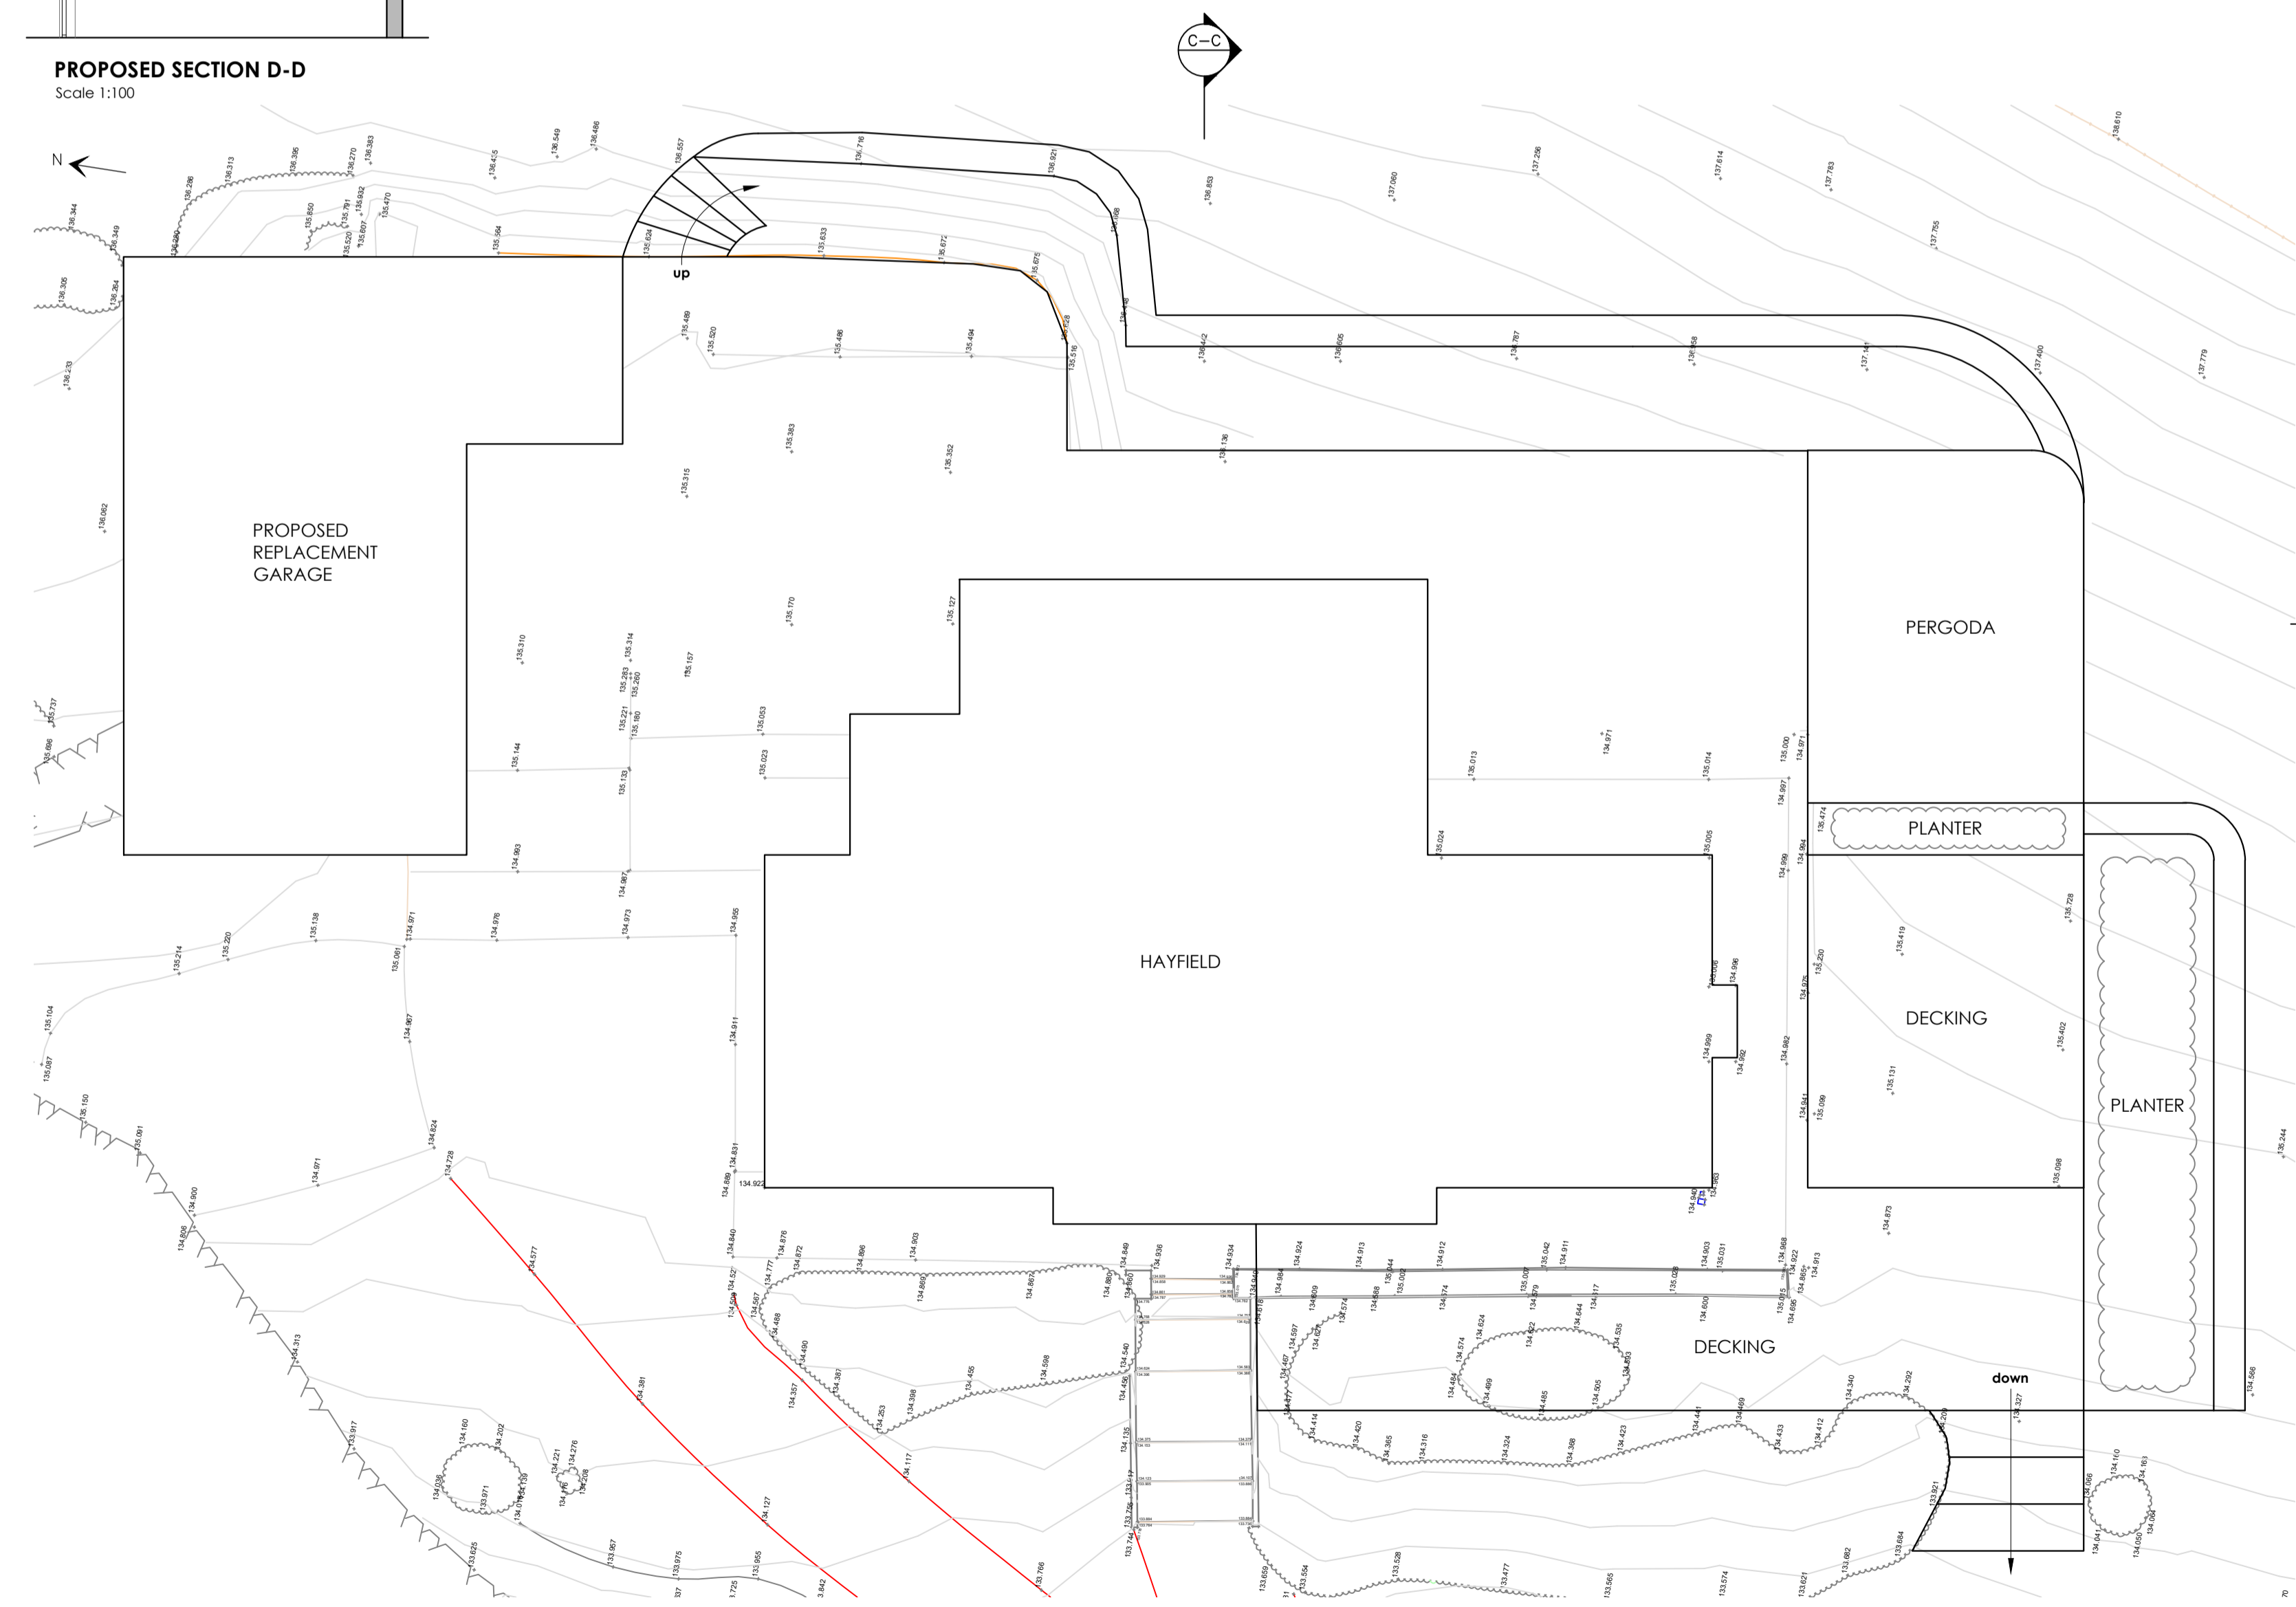

PROPOSED SITE PLAN
Scale 1:100

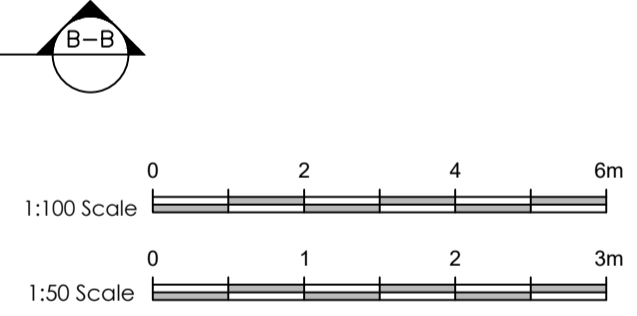

B	PRG	Clients comments incorporated	12.07.2018
A	PRG	Clients comments incorporated	28.06.2018
no.	by	revision	date

Client
Mr and Mrs G. Clarkson

Job Title
PROPOSED ALTERATIONS AND EXTENSION TO HAYFIELD MAIN STREET GRINDLETON

Drawing Title
REPLACEMENT GARAGE AND RESIDENTIAL ANNEX STRUCTURE: PROPOSED PLANS, ELEVATIONS AND SECTIONS

Scale	Date	Drawn
Various @ A1	May 2018	Paul Gudgeon

spa
SUNDERLAND PEACOCK ARCHITECTS
SUNDERLAND PEACOCK & ASSOCIATES LTD.
HAZELMERE, PEACOCK ROAD, CLITHEROE
LANCASHIRE, BB7 2AG
T 01204 423178 F 01204 427328
E info@sunderlandpeacock.com
www.sunderlandpeacock.com

5548 -03 REV B