



# Proposed Residential Development at Whalley Road, Hurst Green

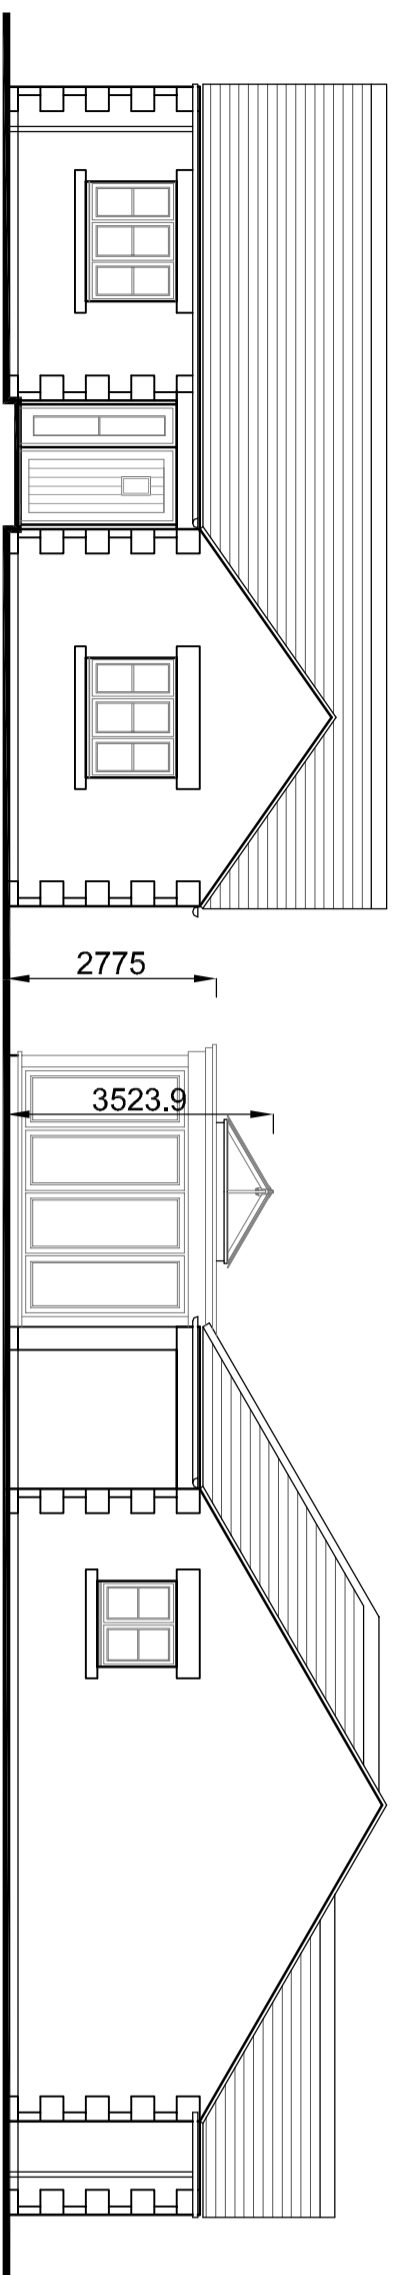


Front Elevation

Side Elevation

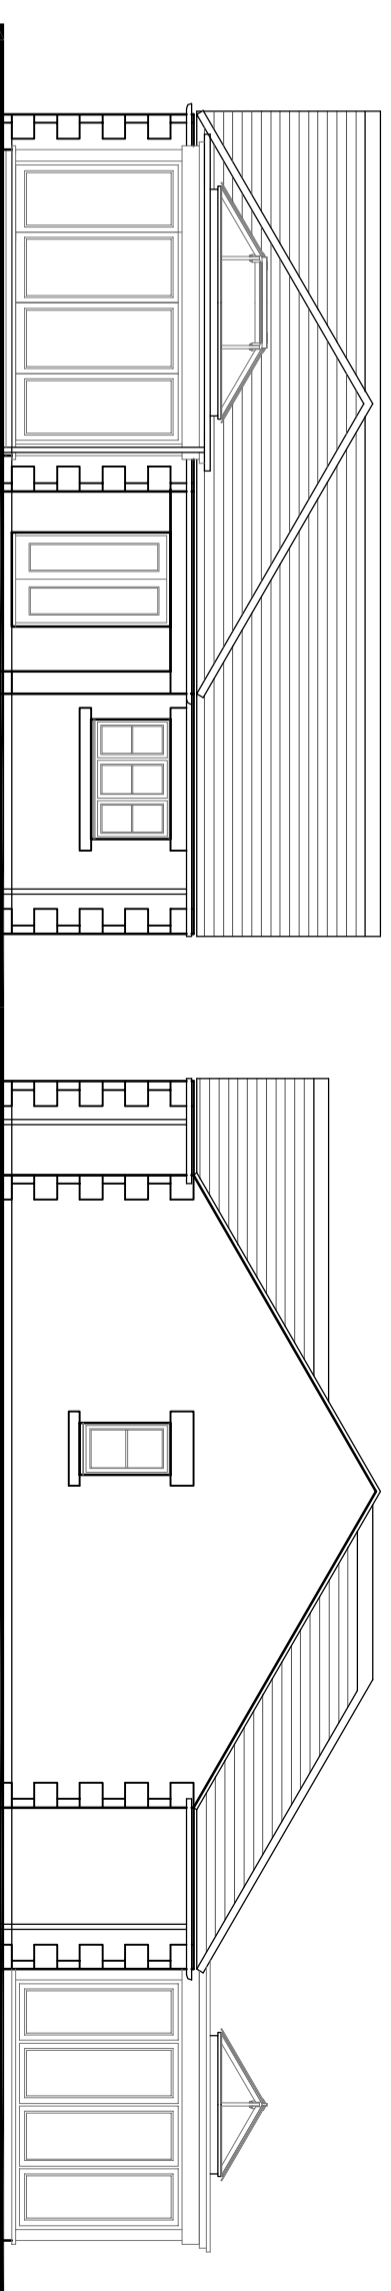

Rear Elevation

Side Elevation

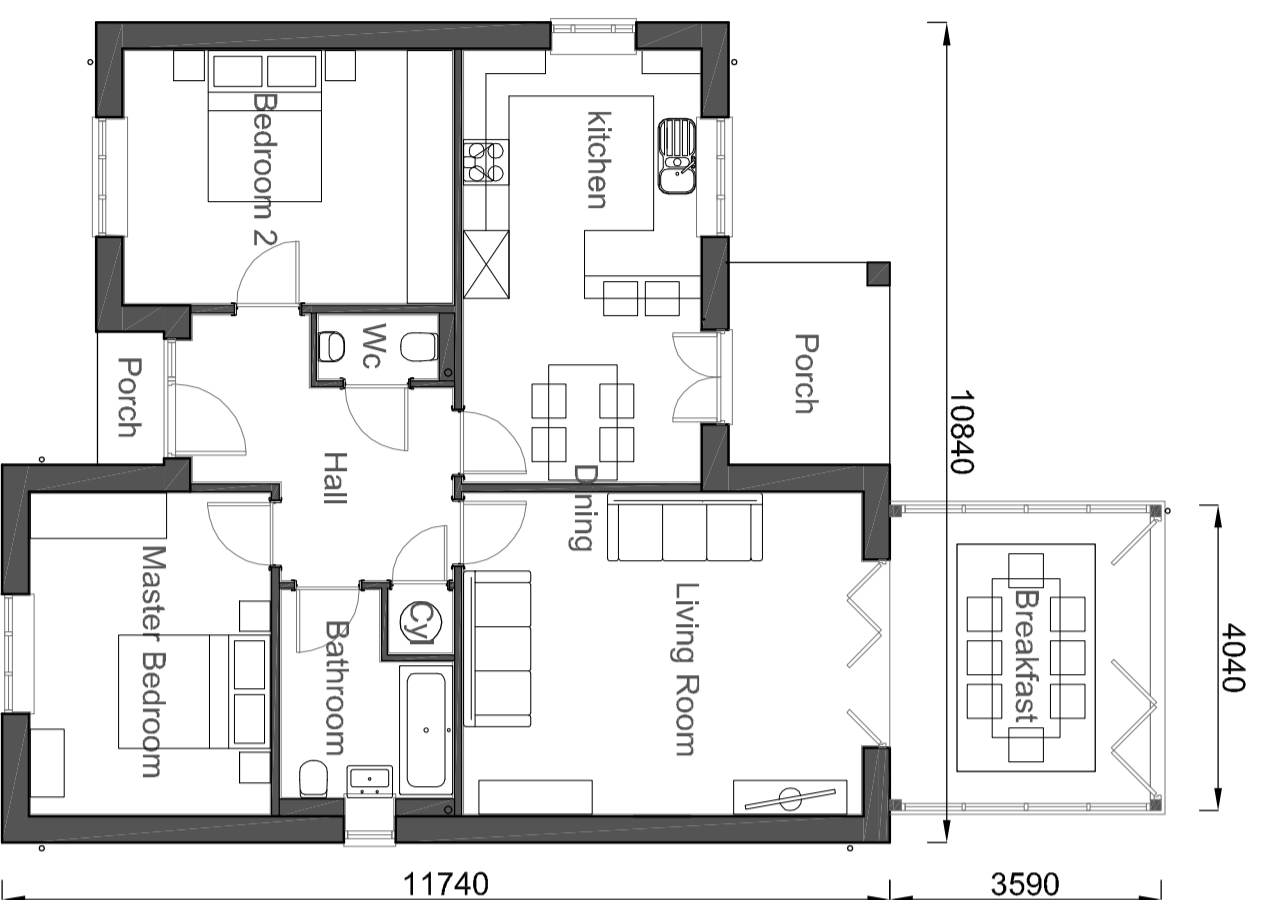

Ground Floor Plan

Rev	By	Note	Date



53 The Tannery, Lawrence Street, York, YO10 3WH, T: 01904 653772  
 F: 01904 653779, E: mail@pra-architects.com, W: www.pra-architects.com

PROJECT: Whalley Road, Hurst Green  
 TITLE: Plot 19 Plans and Elevations

CLIENT: Hillcrest Homes

DATE: 10.04.18

DWG. NO: Y81:1008.408

DRAWN: JD

DO NOT SCALE FROM DRAWINGS. ANY DISCREPANCIES TO BE NOTIFIED TO THE ARCHITECTS. COPYRIGHT RESERVED

# Plot 19 Plans and Elevations

SCALE: 1:100@A2

REVISION: -

CHECKED: JD