




# Proposed Residential Development at Whalley Road, Hurst Green

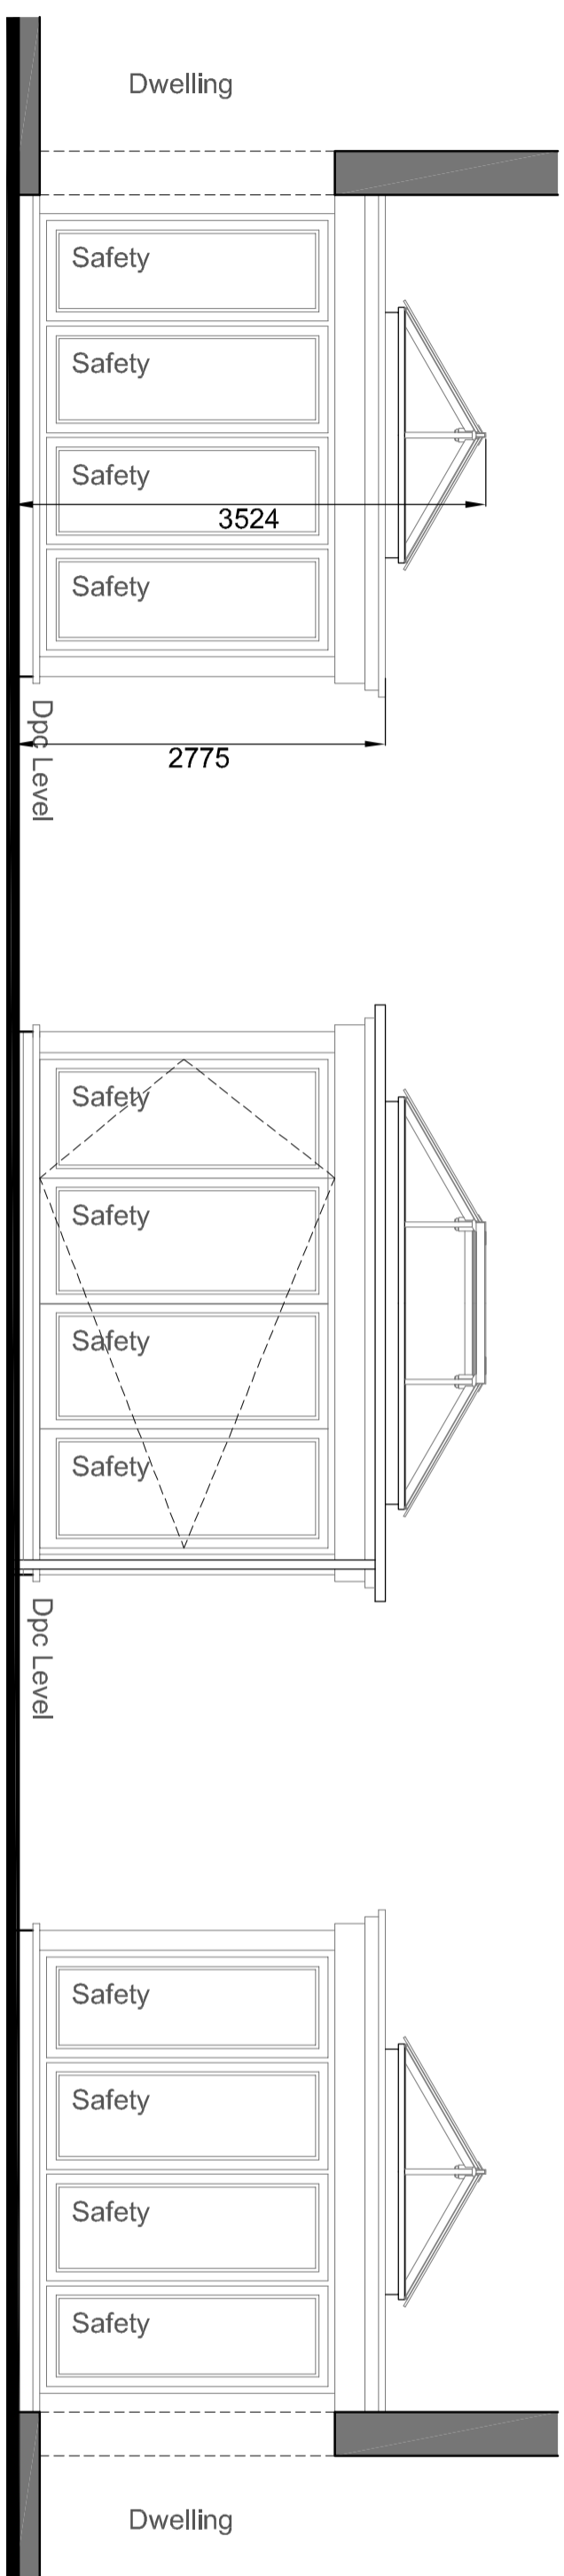

Specific dimensions to suit house type.

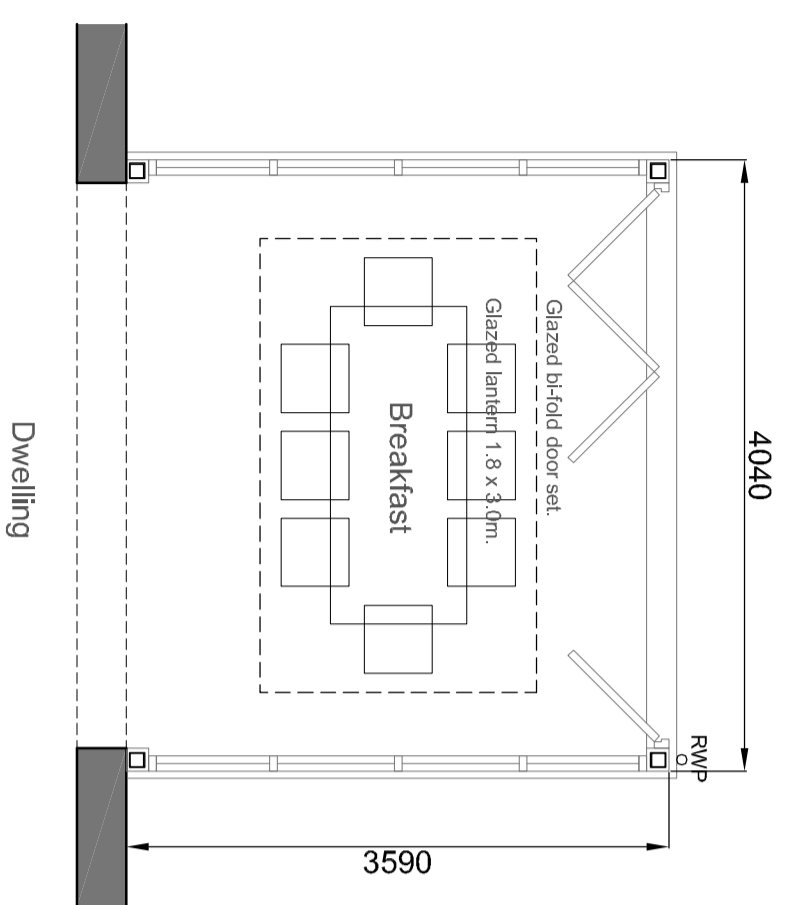

Floor Plan

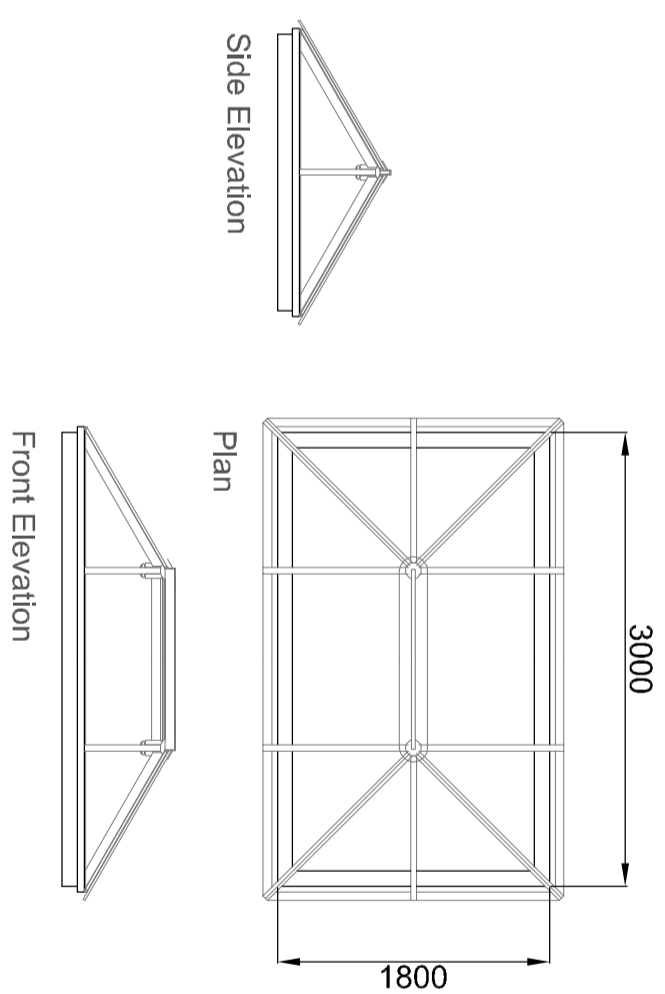

Lantern Plan and Elevations

# Proposed Orangery Plans and Elevations - Plots 18, 19, 20, 21, 22, 23, 24 & 31.

Rev	By	Note	Date



53 The Tannery, Lawrence Street, York, YO10 3WH T: 01904 653772  
 F: 01904 653779 E: info@pra-architects.com W: www.pra-architects.com

PROJECT Whalley Road, Hurst Green

TITLE Proposed Orangery Plans & Elevations

CLIENT Hillcrest Homes

DATE 09.05.18 SCALE 1:50@A2

DWG. NO Y81:1008.406 REVISION -

DRAWN GF CHECKED JD

DO NOT SCALE FROM DRAWINGS. ANY DISCREPANCIES TO BE NOTIFIED TO THE ARCHITECTS. COPYRIGHT RESERVED