




Existing Streetscape of Derby Road - East Elevation
scale 1:100 0 1 2 3 4 5m




Images of Derby Road courtesy of Google

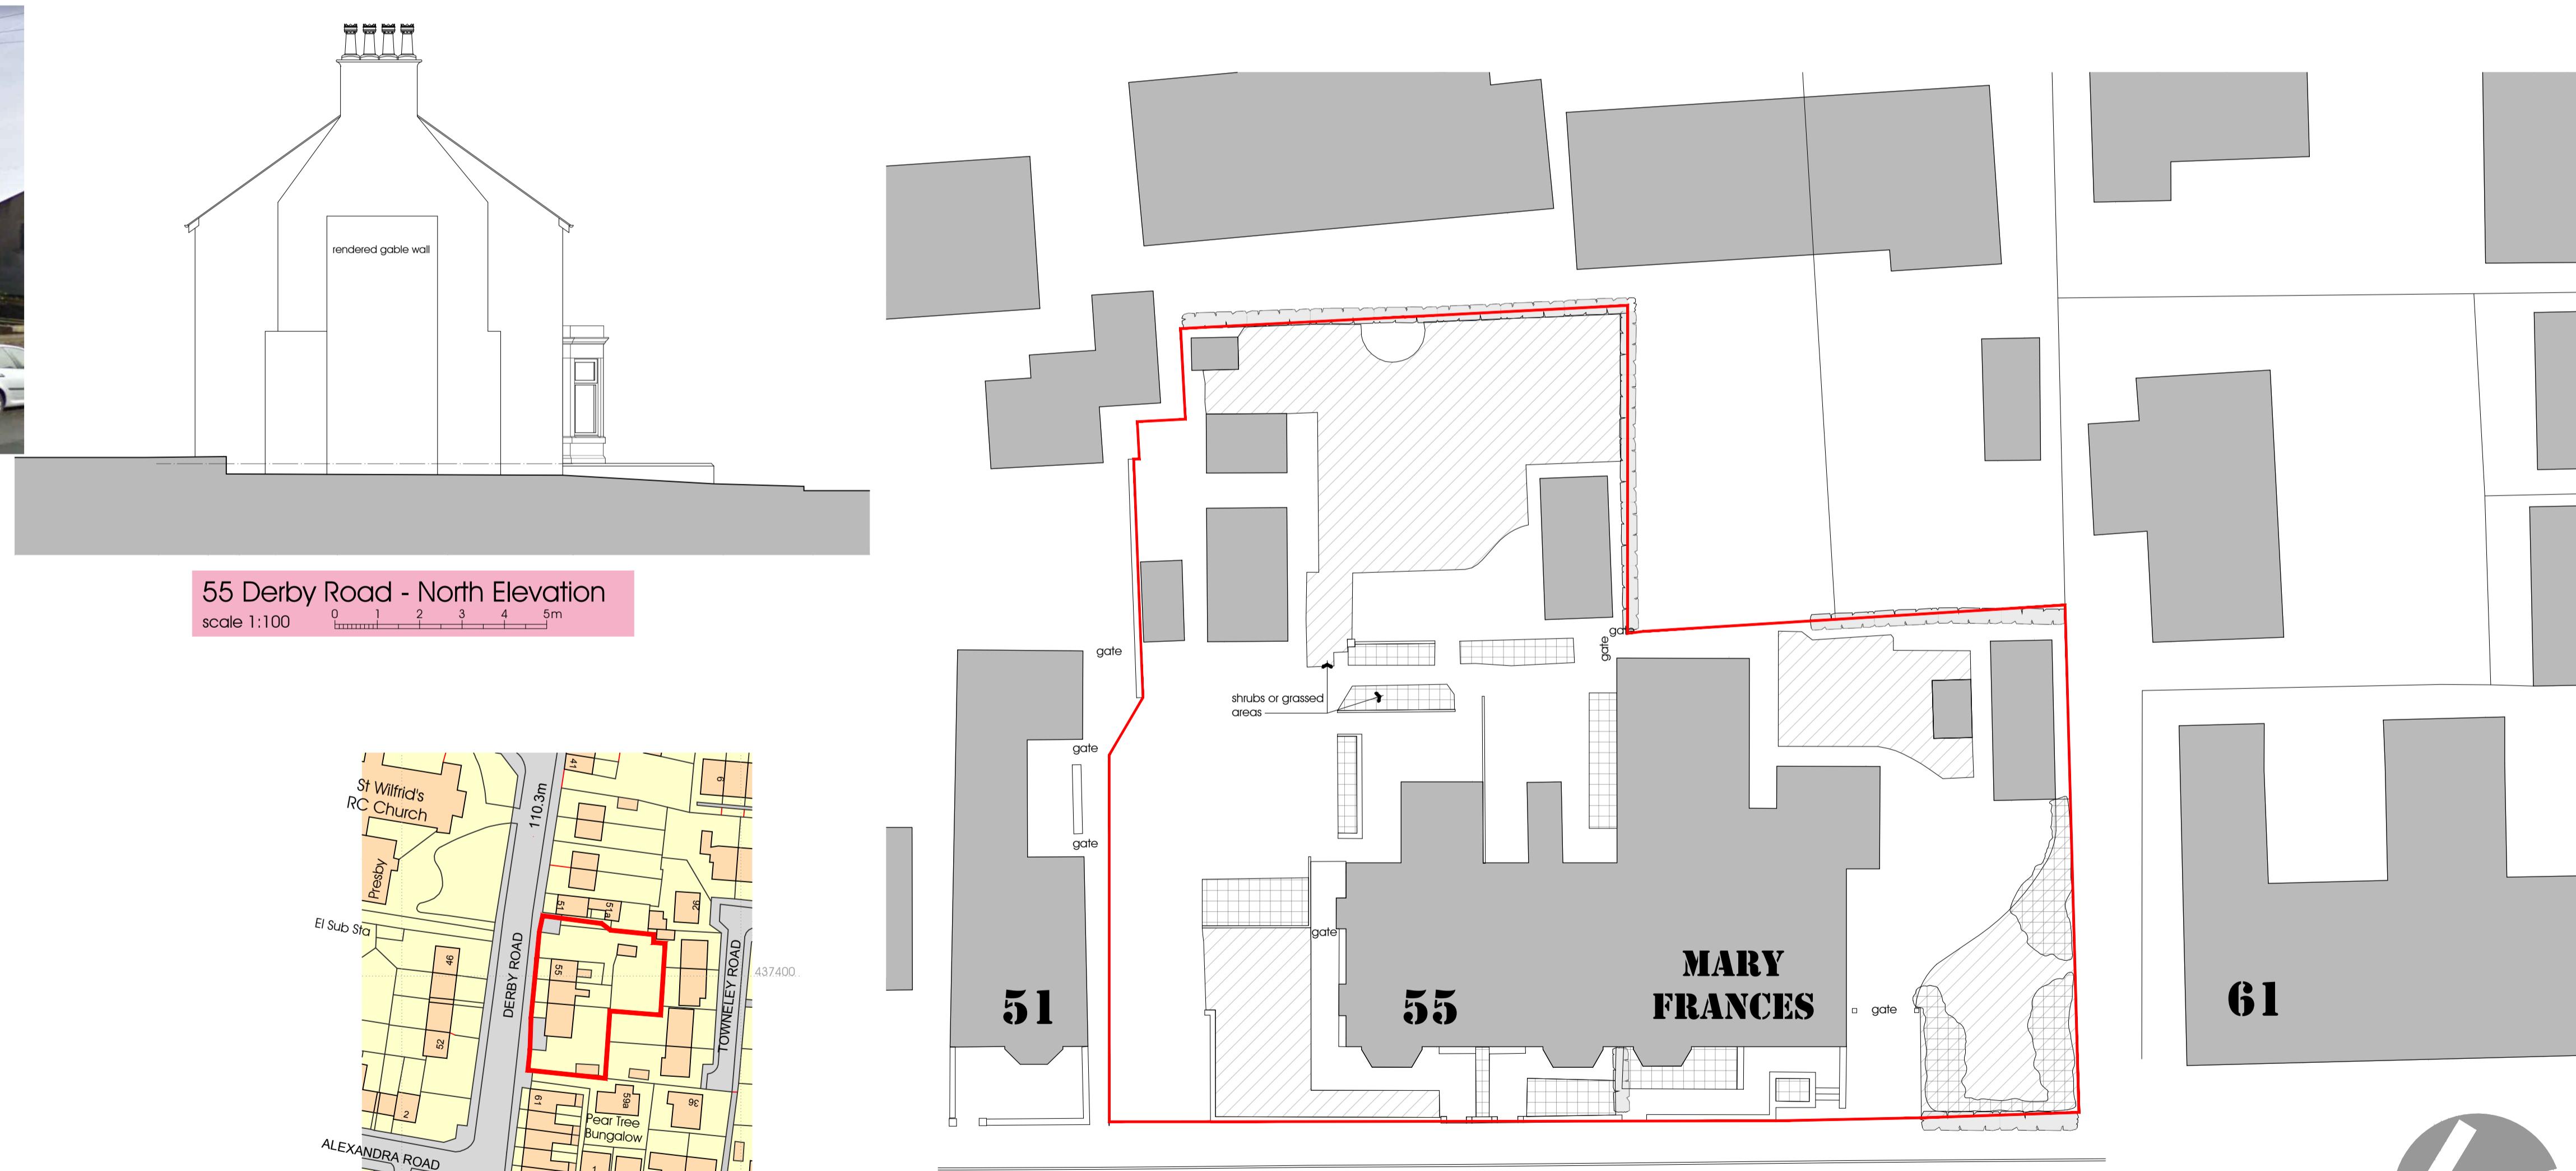


D E R B Y R O A D

Existing Block Plan

scale 1:200
0 1 5 10m

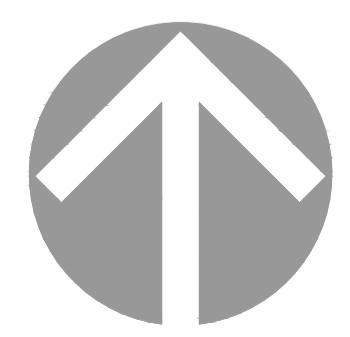

Location Plan
scale 1:1250 0 10 50m

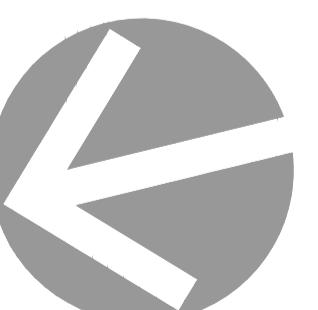


Proposed Retail Units
Derby Road, Longridge
Mrs M Hartley
55 Derby Road, Longridge, PR3 3JT


Existing Elevations
Block Plan and
Location Plan
55 Derby Road, Longridge, PR3 3JT
DATE 25.07.2018

JOB NO. 3022
DRAWING NO. 001
REVISION
SCALE 1:100 @ A1


PGB
ARCHITECTURAL SERVICES LTD

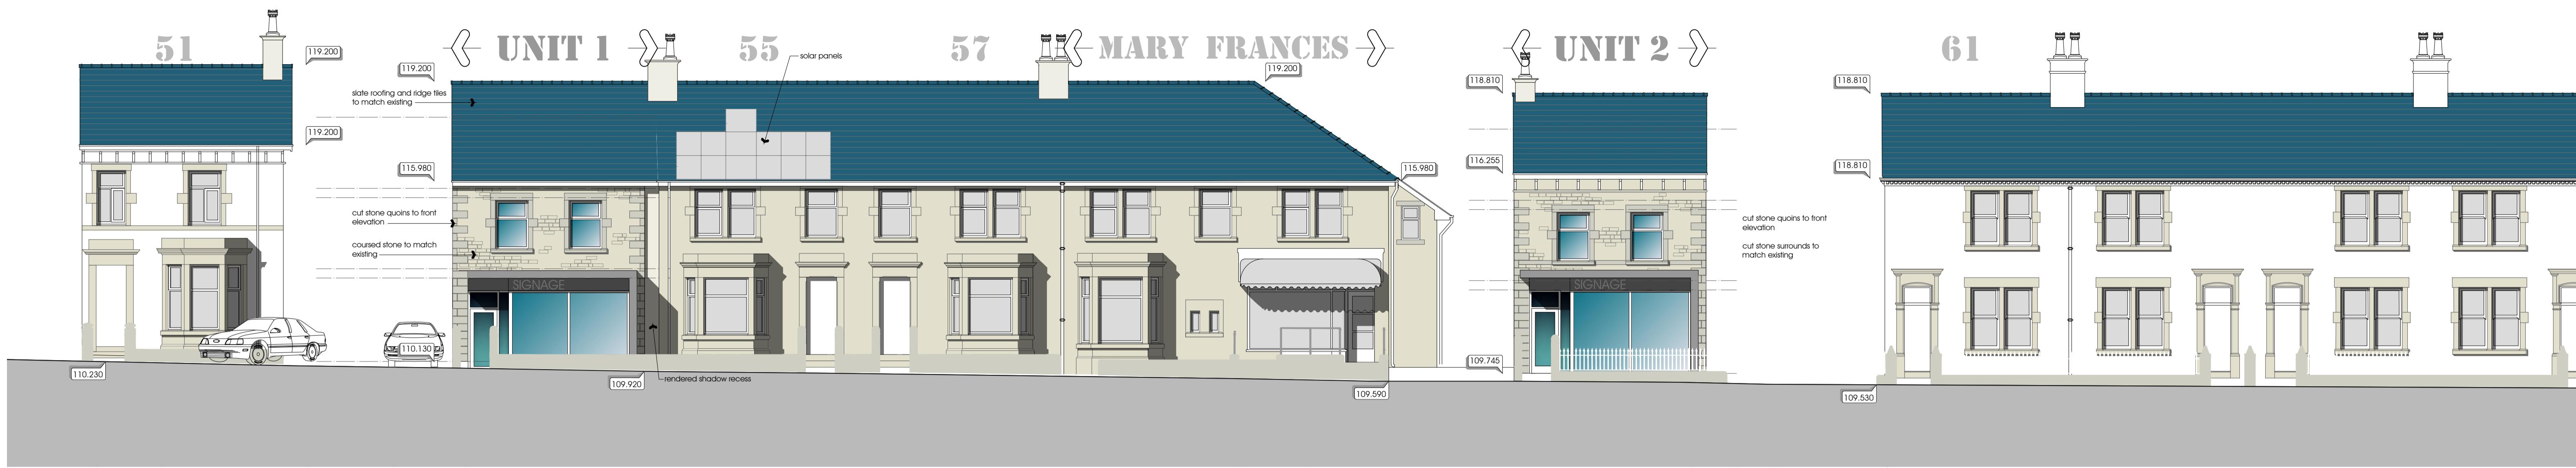

Streetscape of Derby Road - East Elevation
scale 1:100 0 1 2 3 4 5m

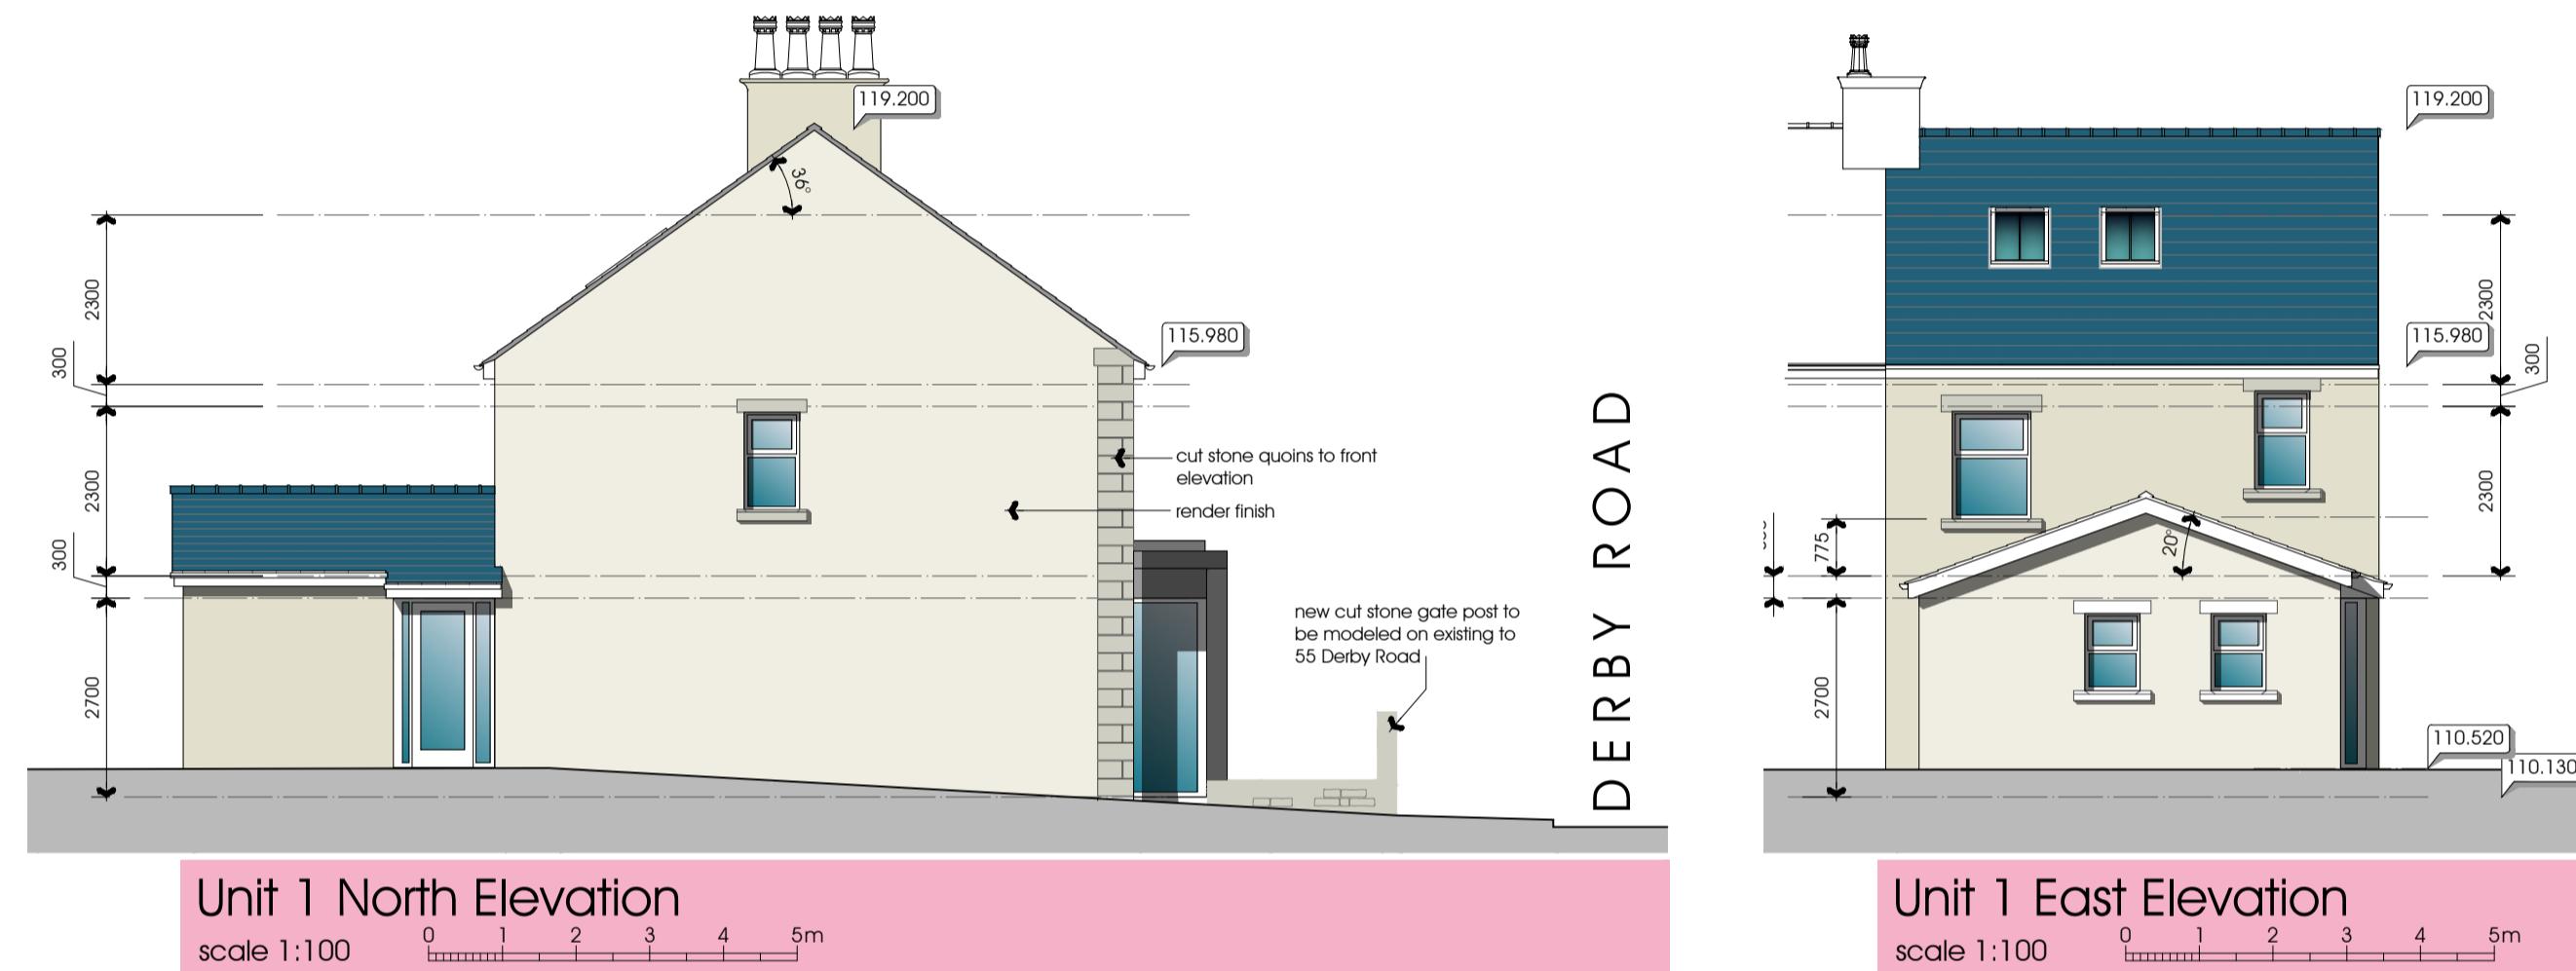


Unit 1 North Elevation
scale 1:100 0 1 2 3 4 5m

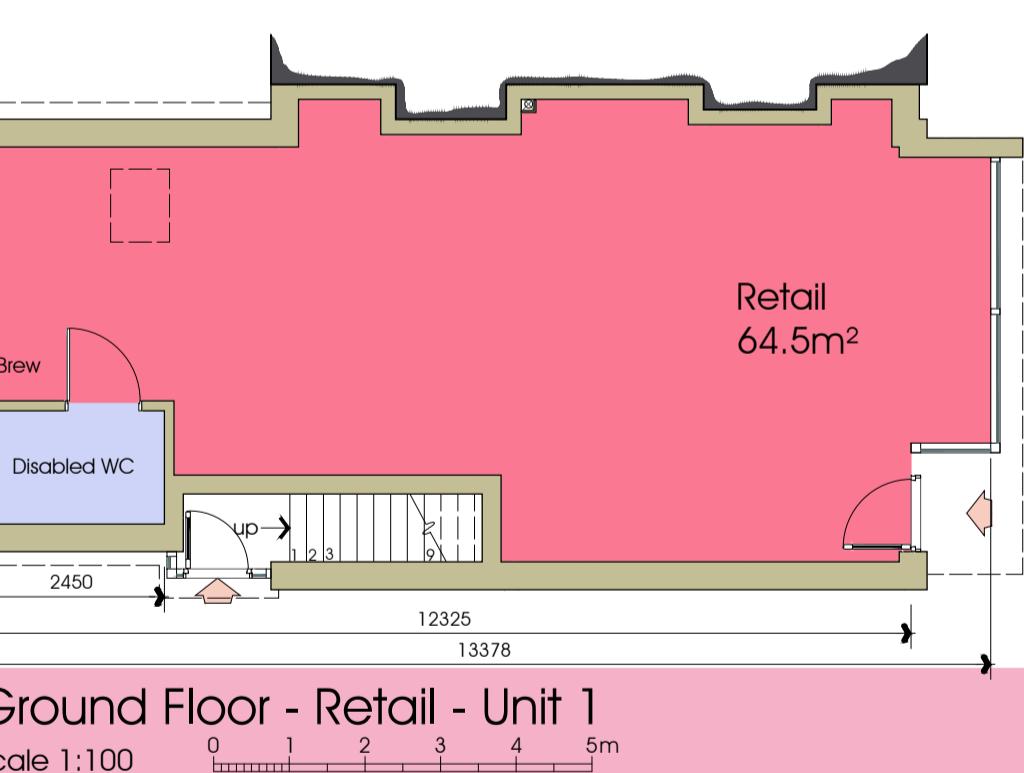


Ground Floor - Retail - Unit 1
scale 1:100 0 1 2 3 4 5m




Second Floor - Residential - Unit 1
scale 1:100

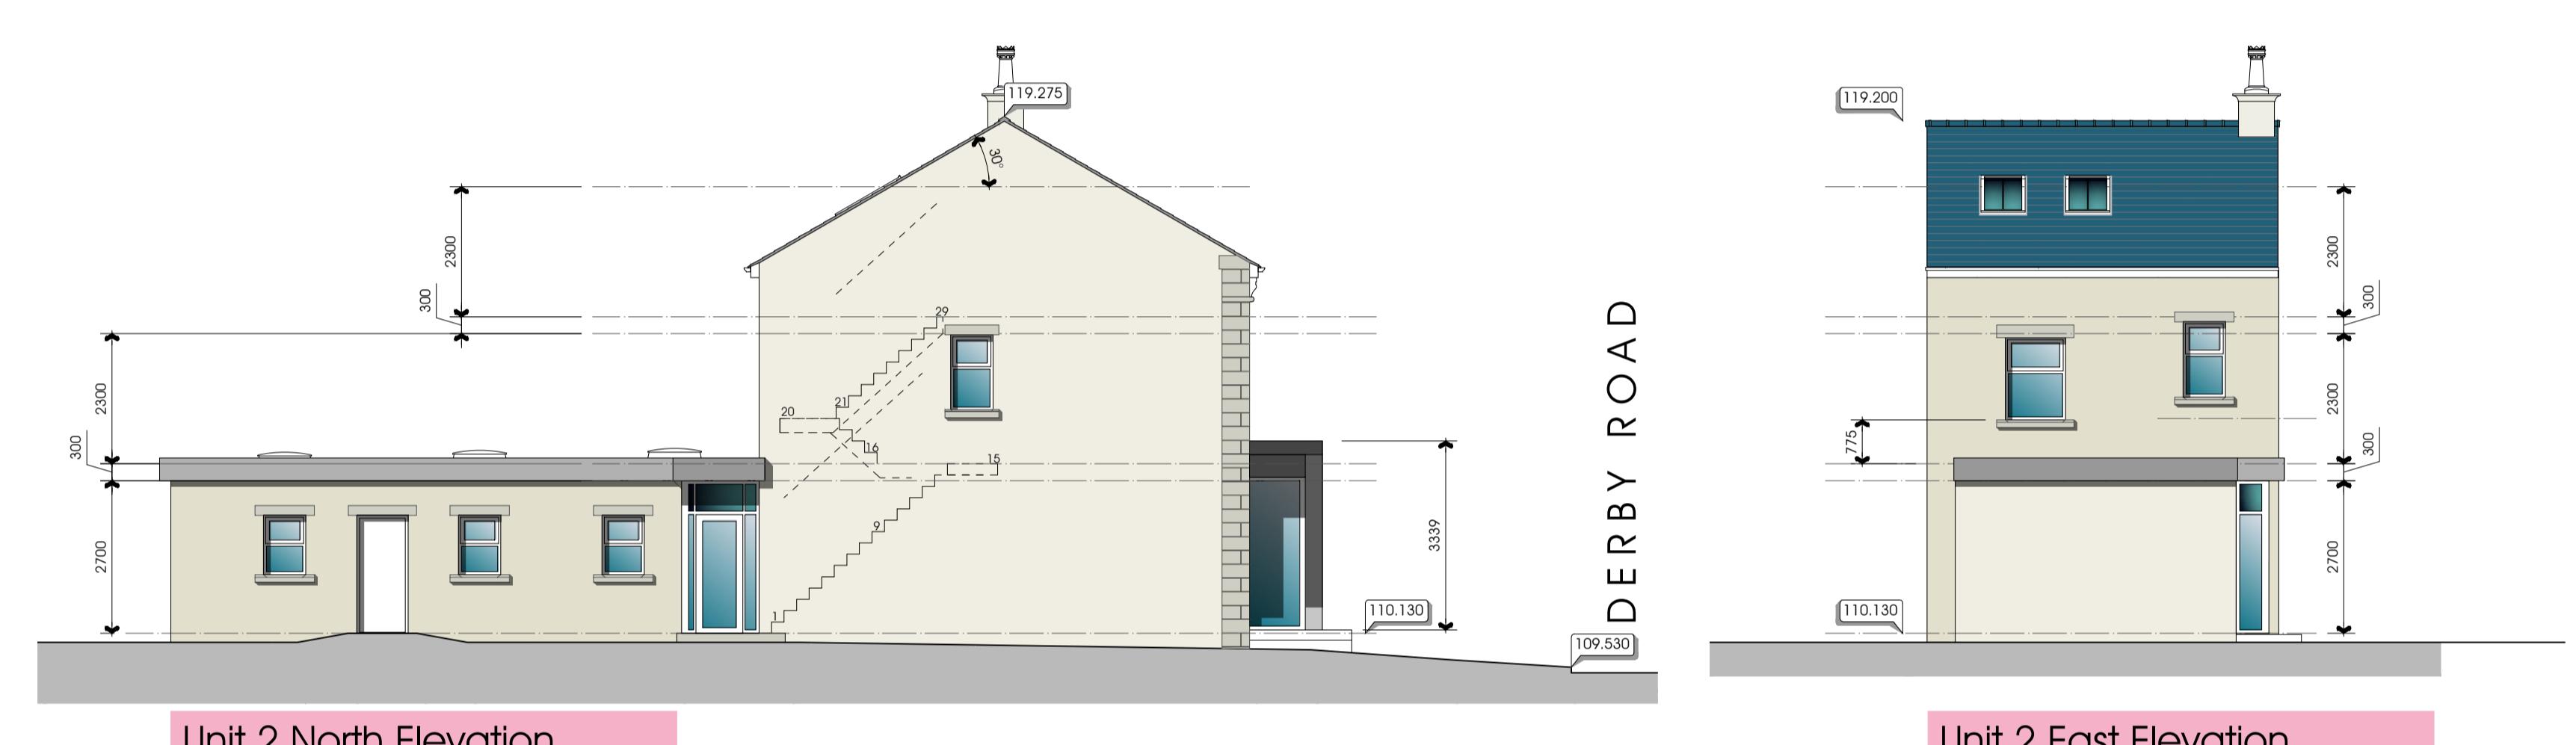


Unit 2 North Elevation
scale 1:100 0 1 2 3 4 5m

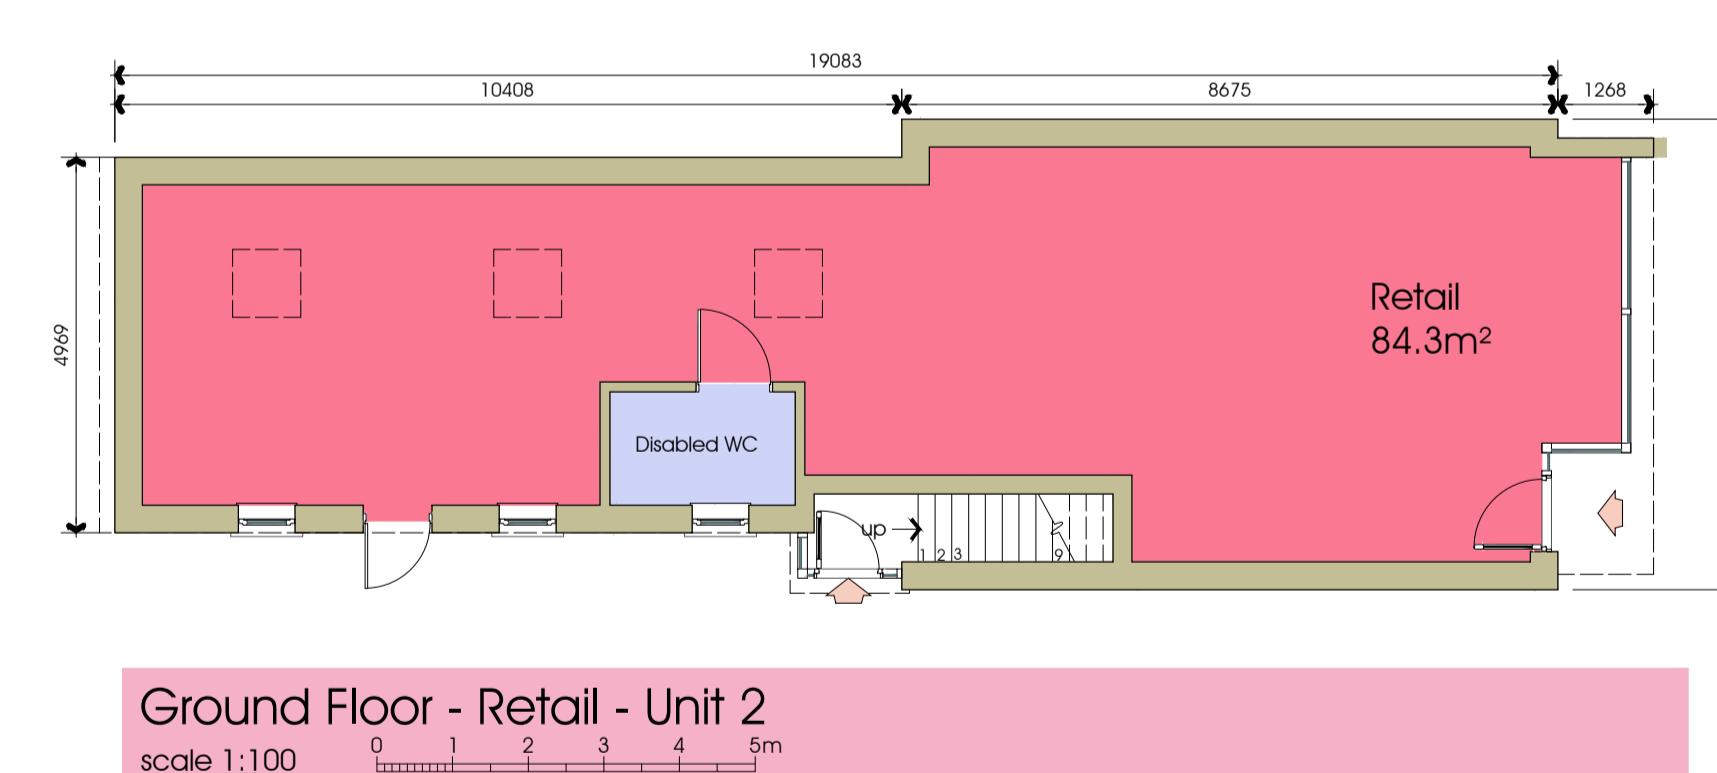


Ground Floor - Retail - Unit 2
scale 1:100 0 1 2 3 4 5m

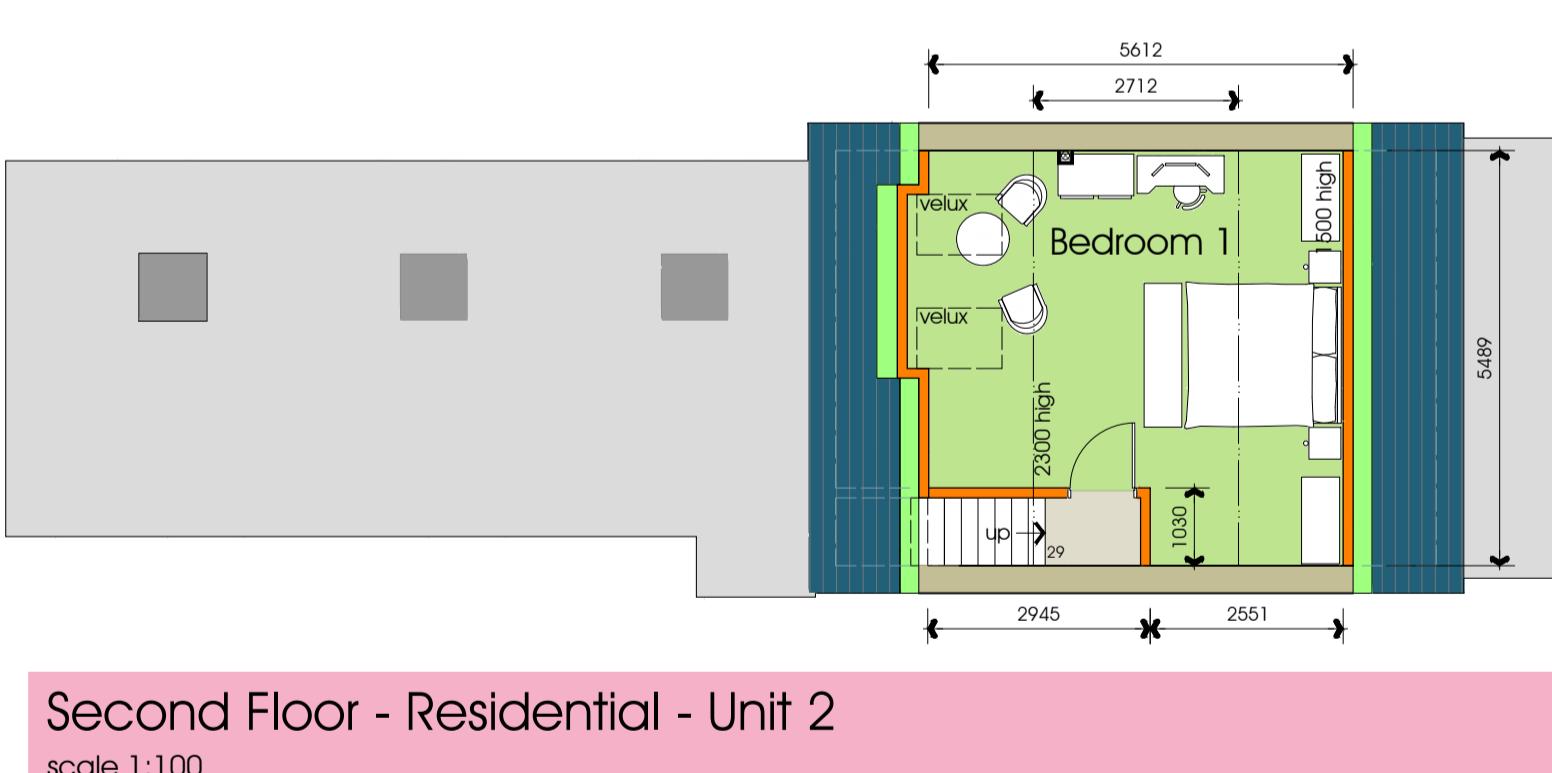


Second Floor - Residential - Unit 2
scale 1:100

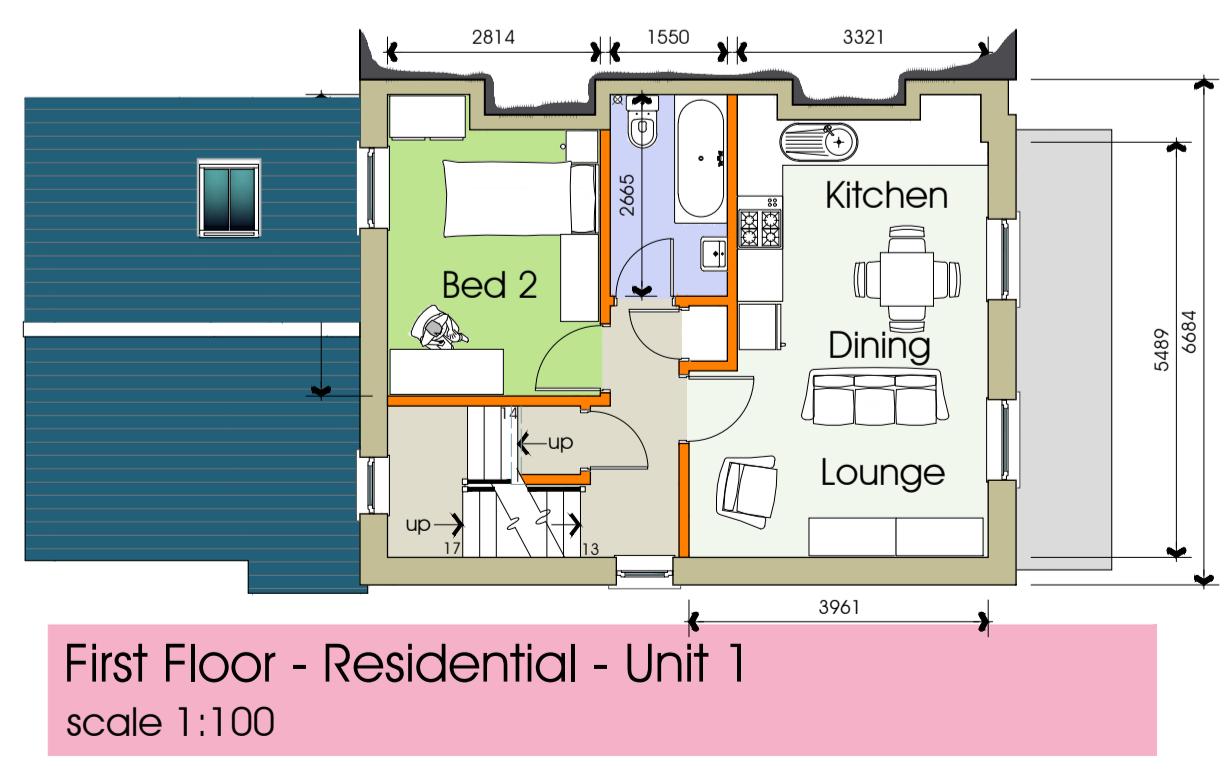


First Floor - Residential - Unit 1
scale 1:100

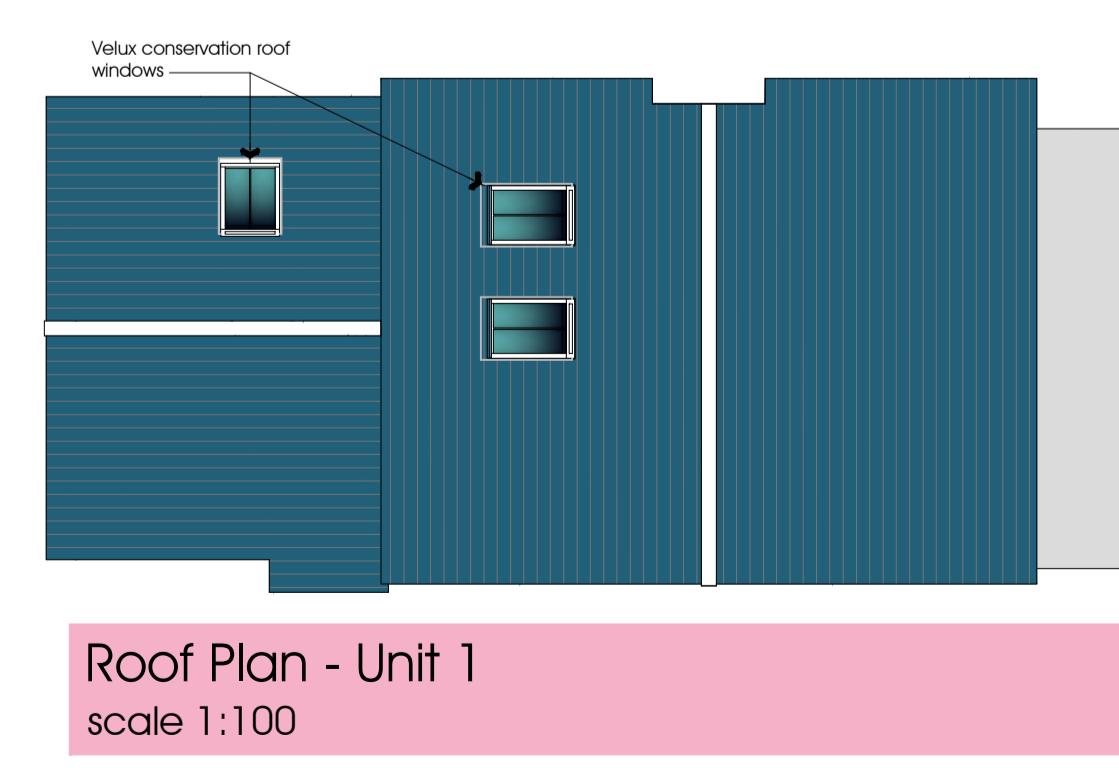






Roof Plan - Unit 1
scale 1:100

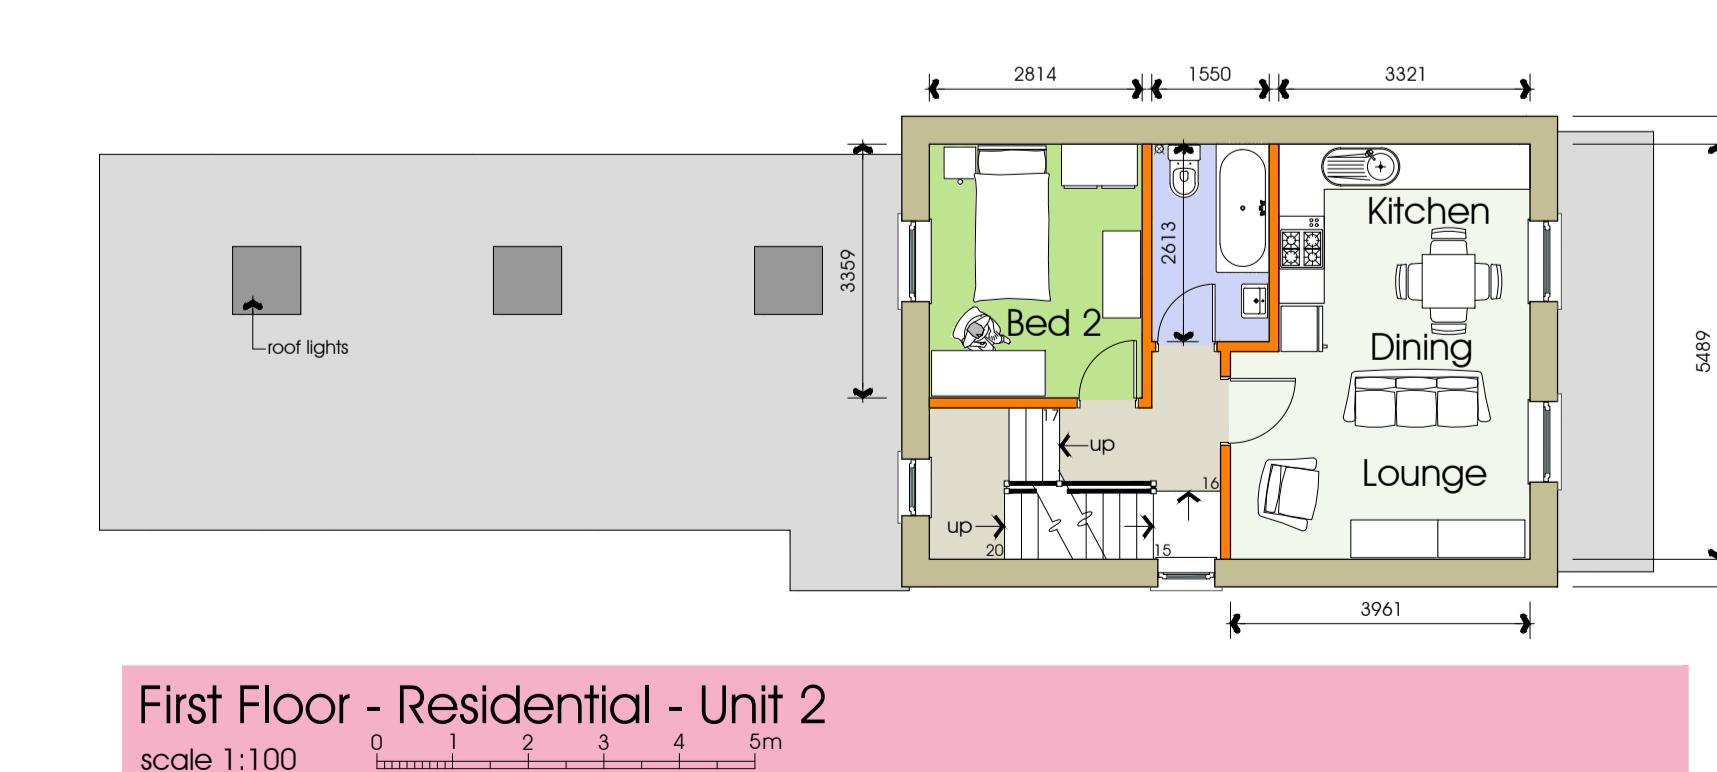

First Floor - Residential - Unit 2
scale 1:100

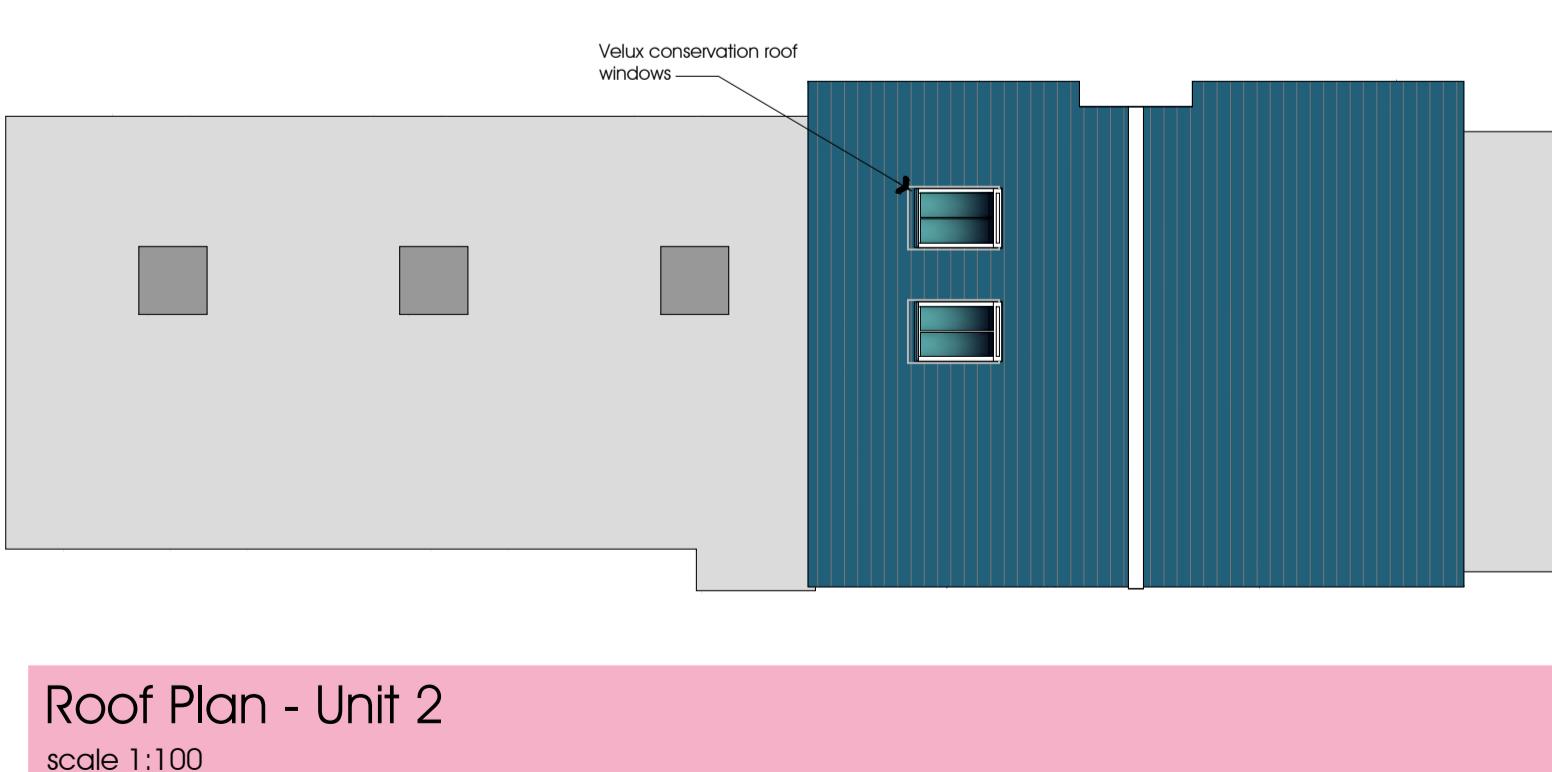

Roof Plan - Unit 2
scale 1:100

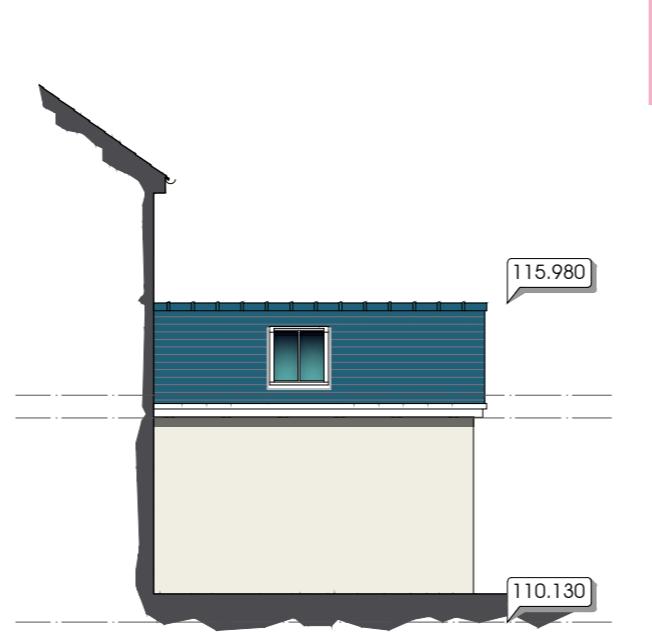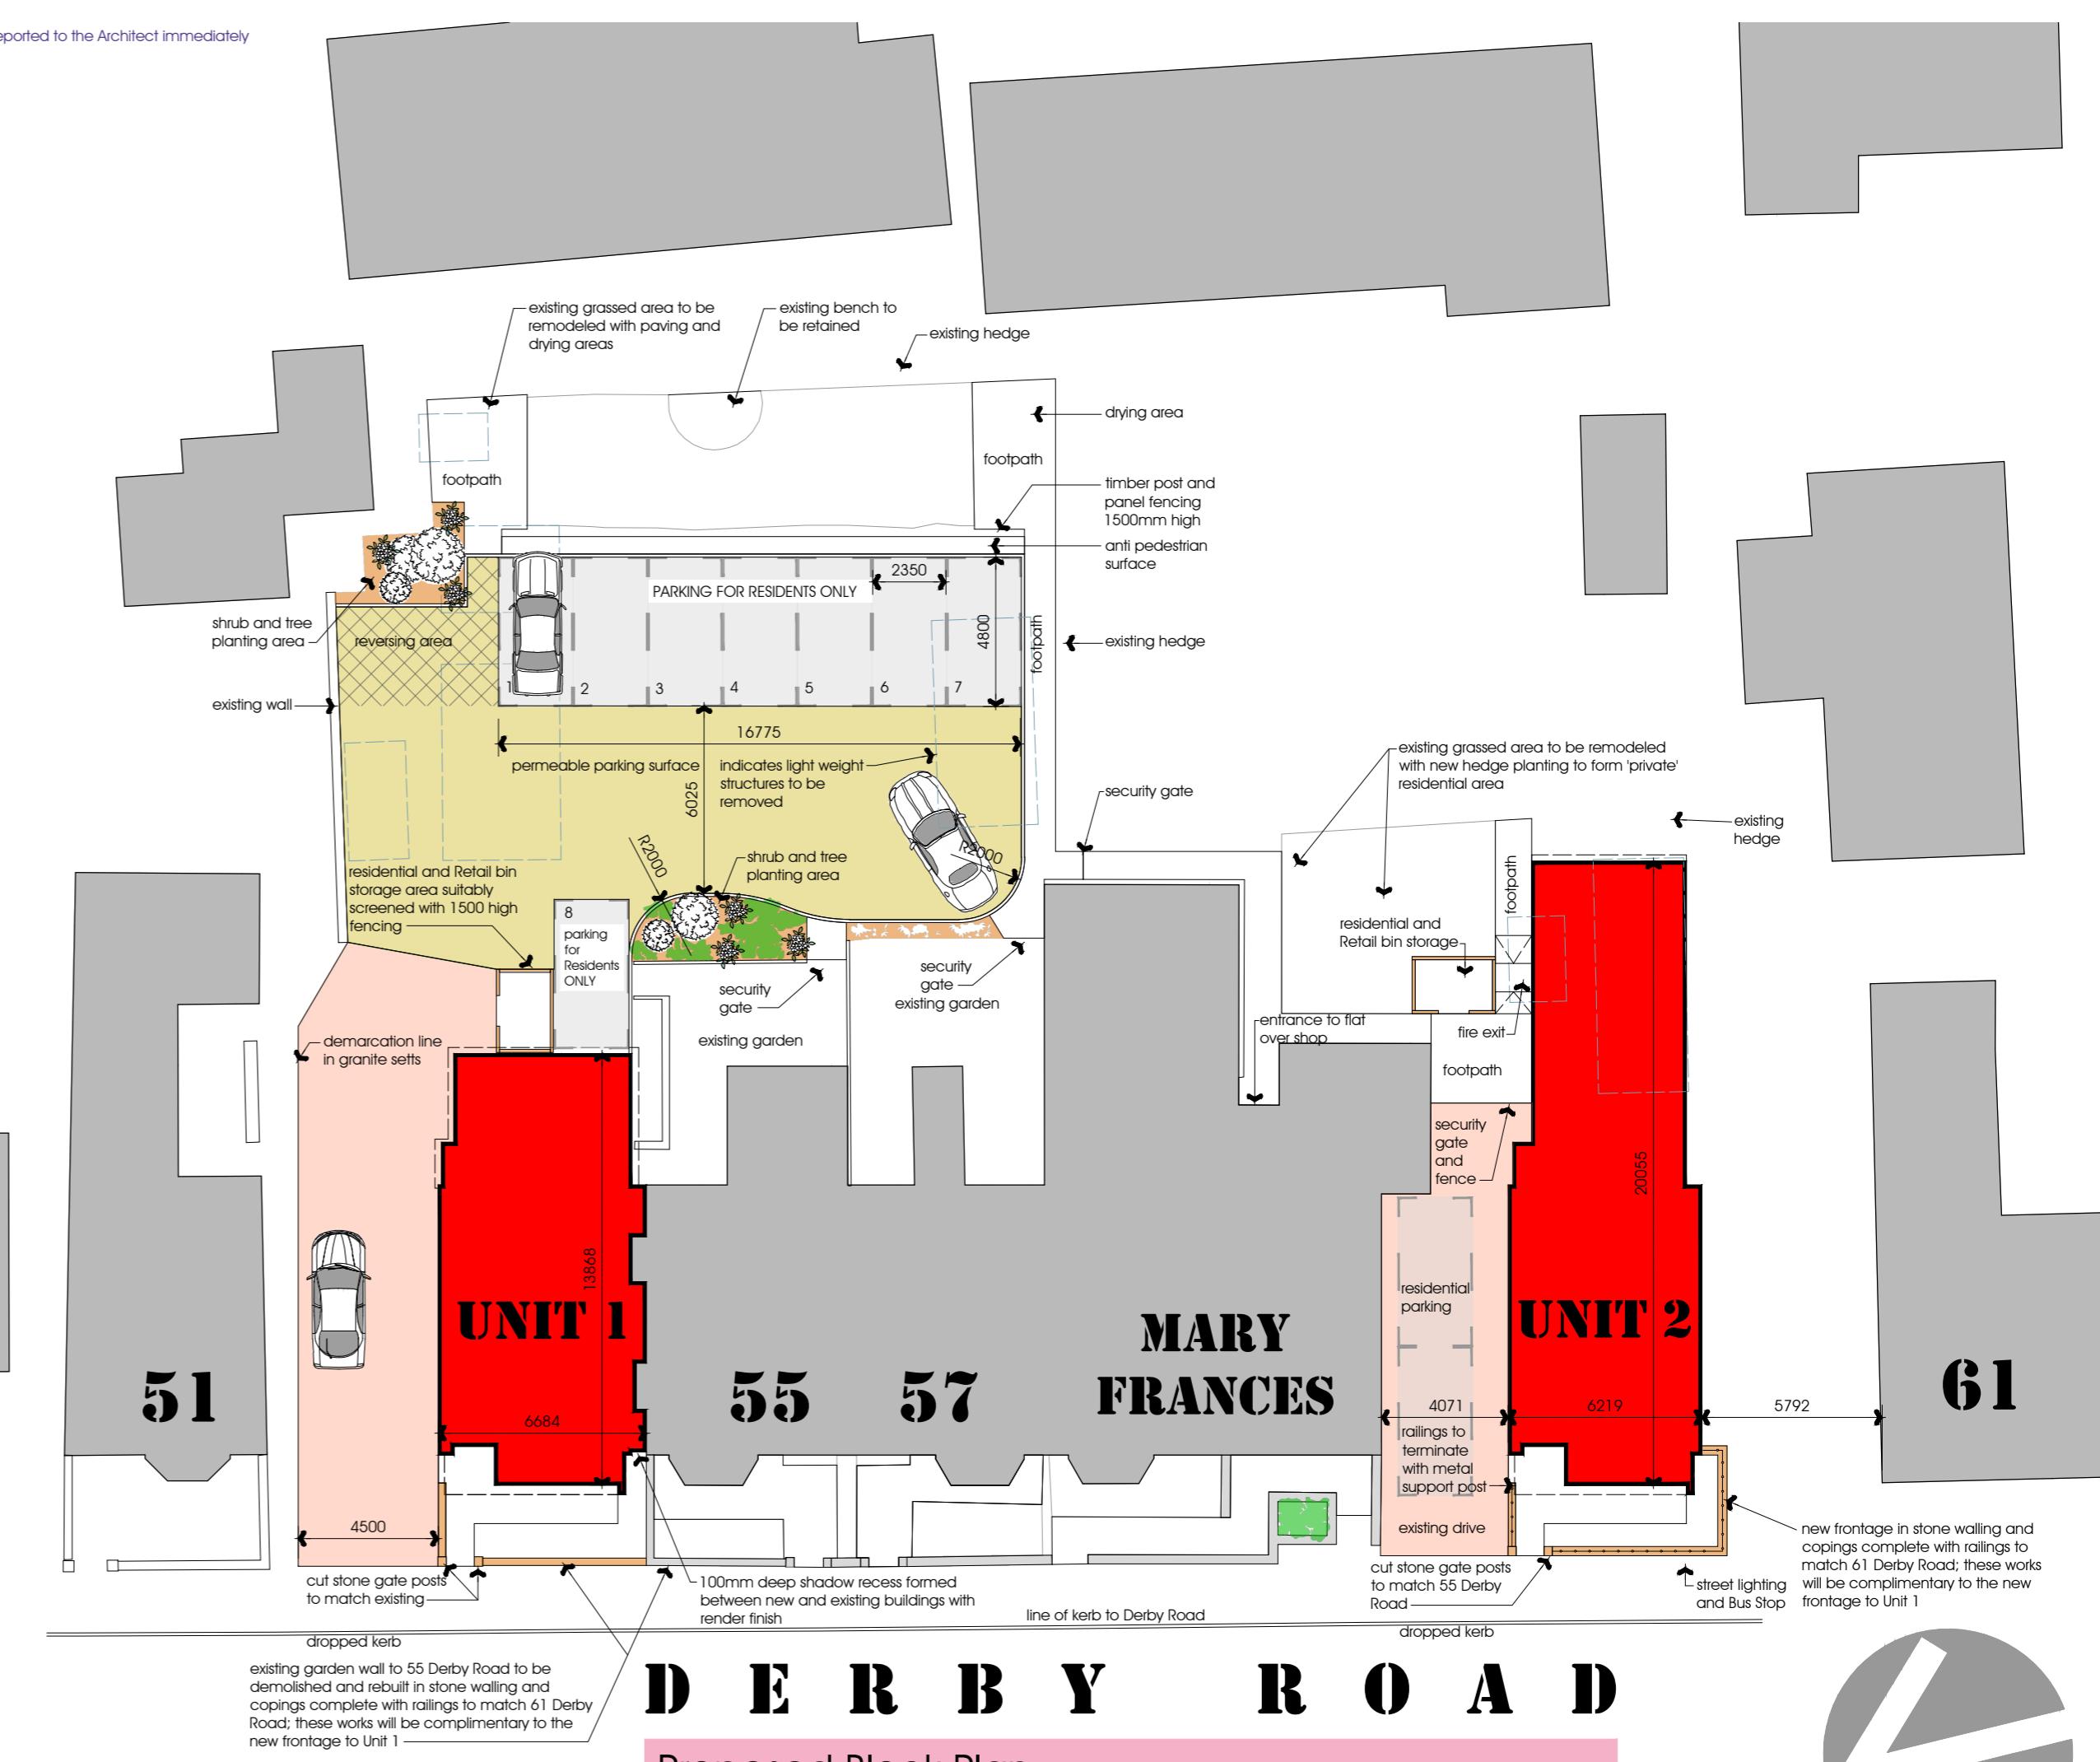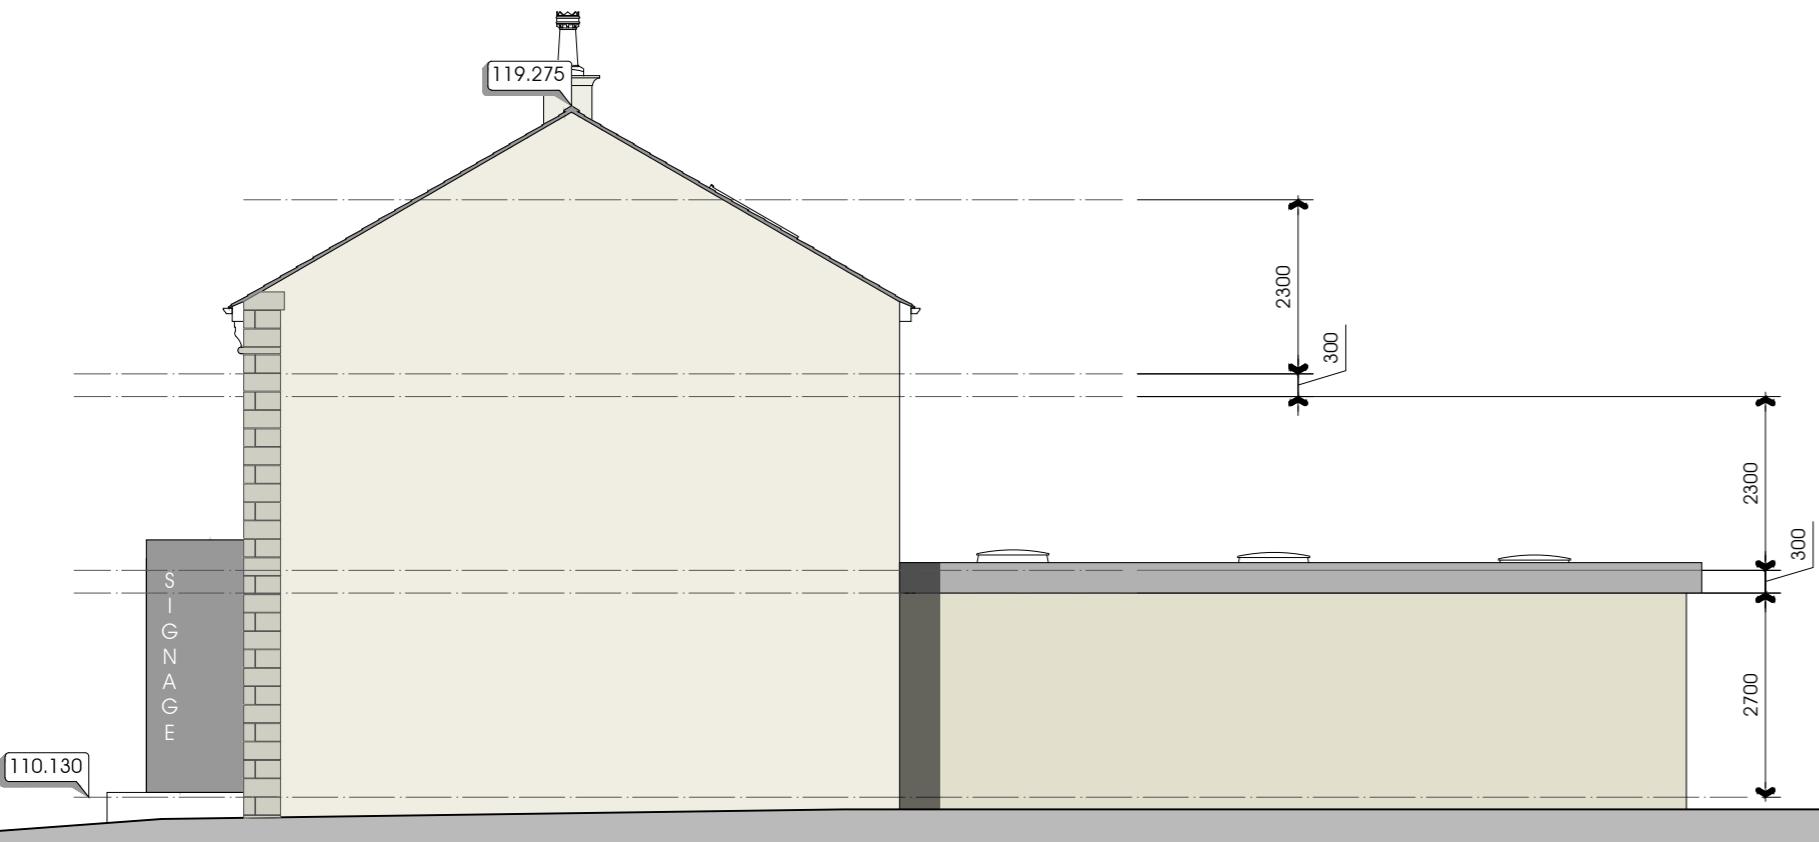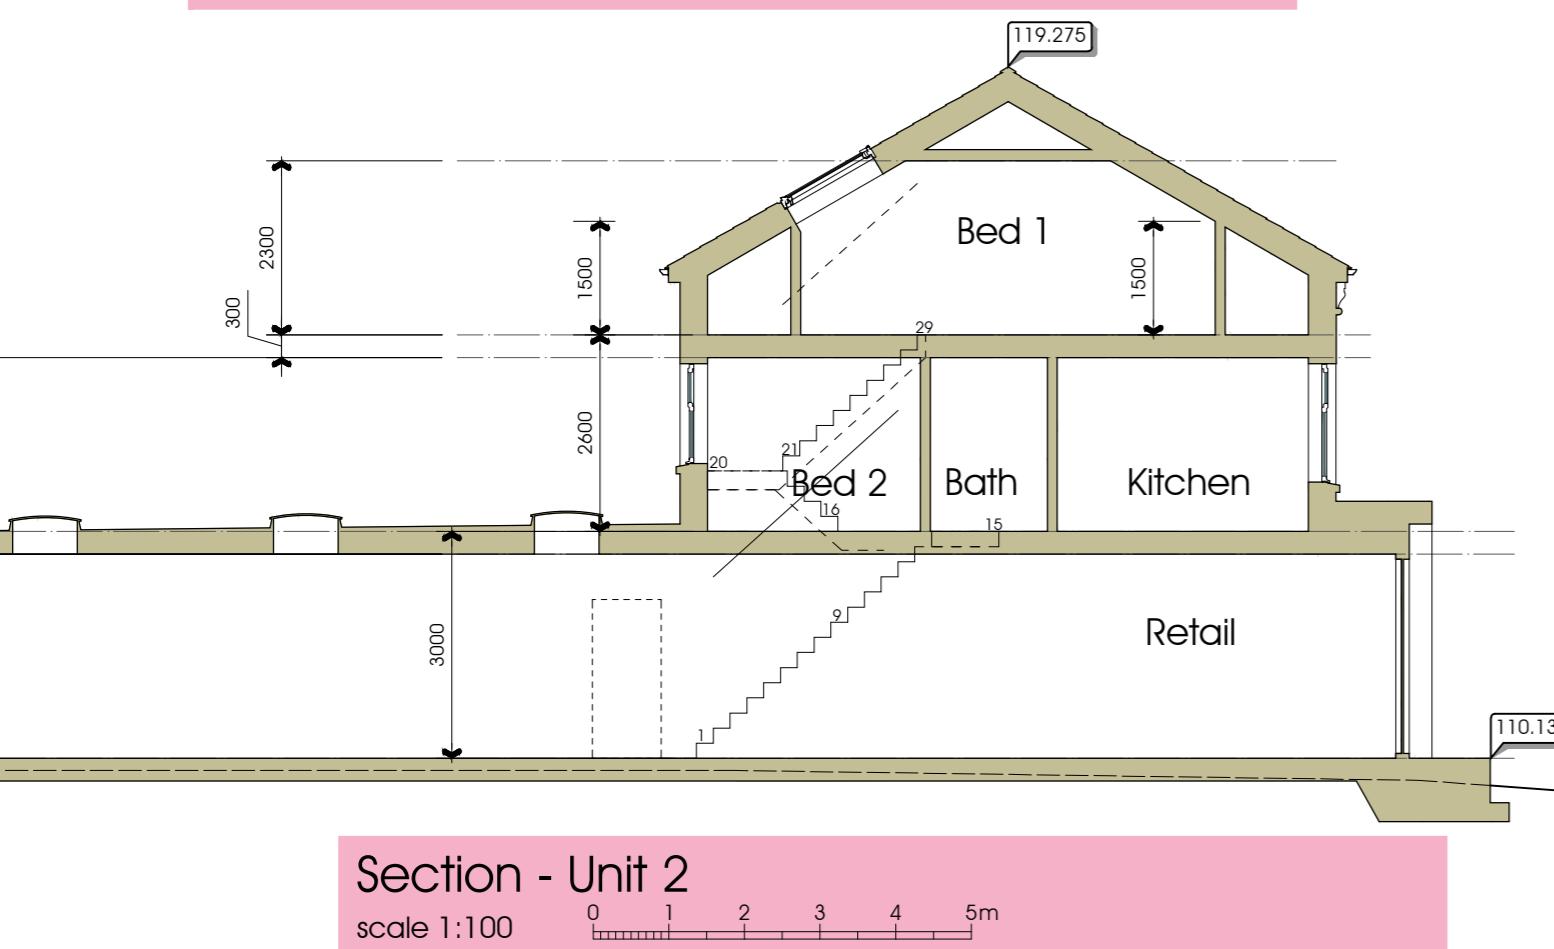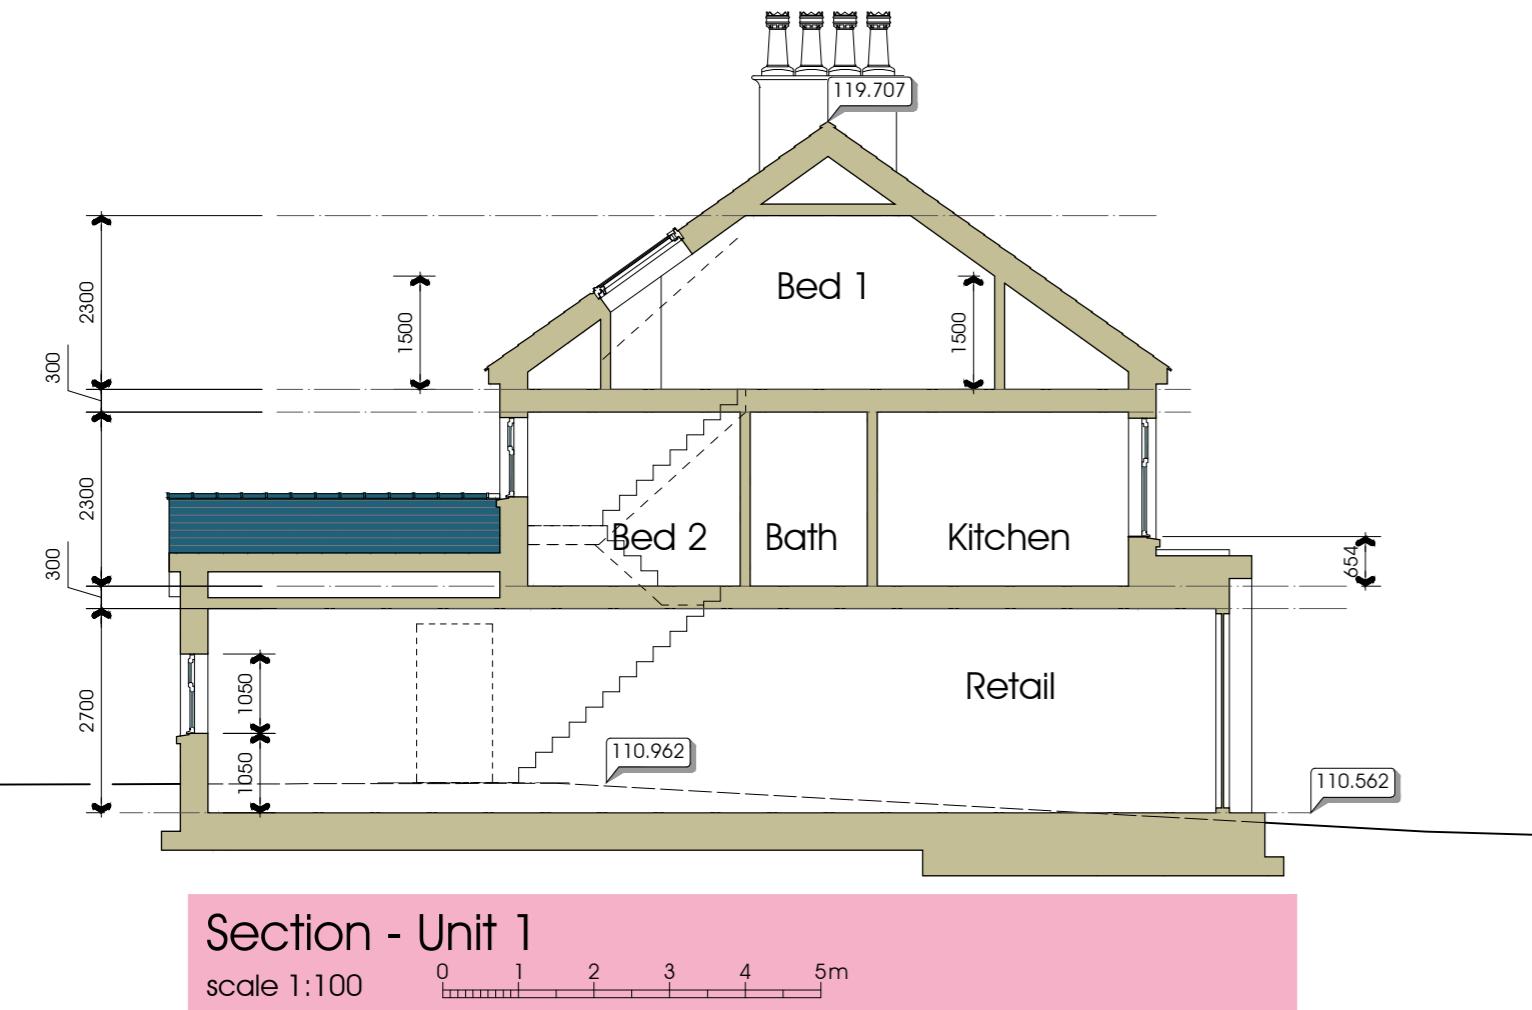

Proposed Retail Units
Derby Road, Longridge, PR3 3JT
Mrs M Hartley
55 Derby Road, Longridge

Proposed Block Plan and
Elevations and
Typical Sections
DATE 25.07.2018

JOB NO. 3022
DRAWING NO. 003
REVISION A
SCALE 1:100 @ A2

PGB
ARCHITECTURAL
SERVICES^{TD}

