


South Elevation



West Elevation

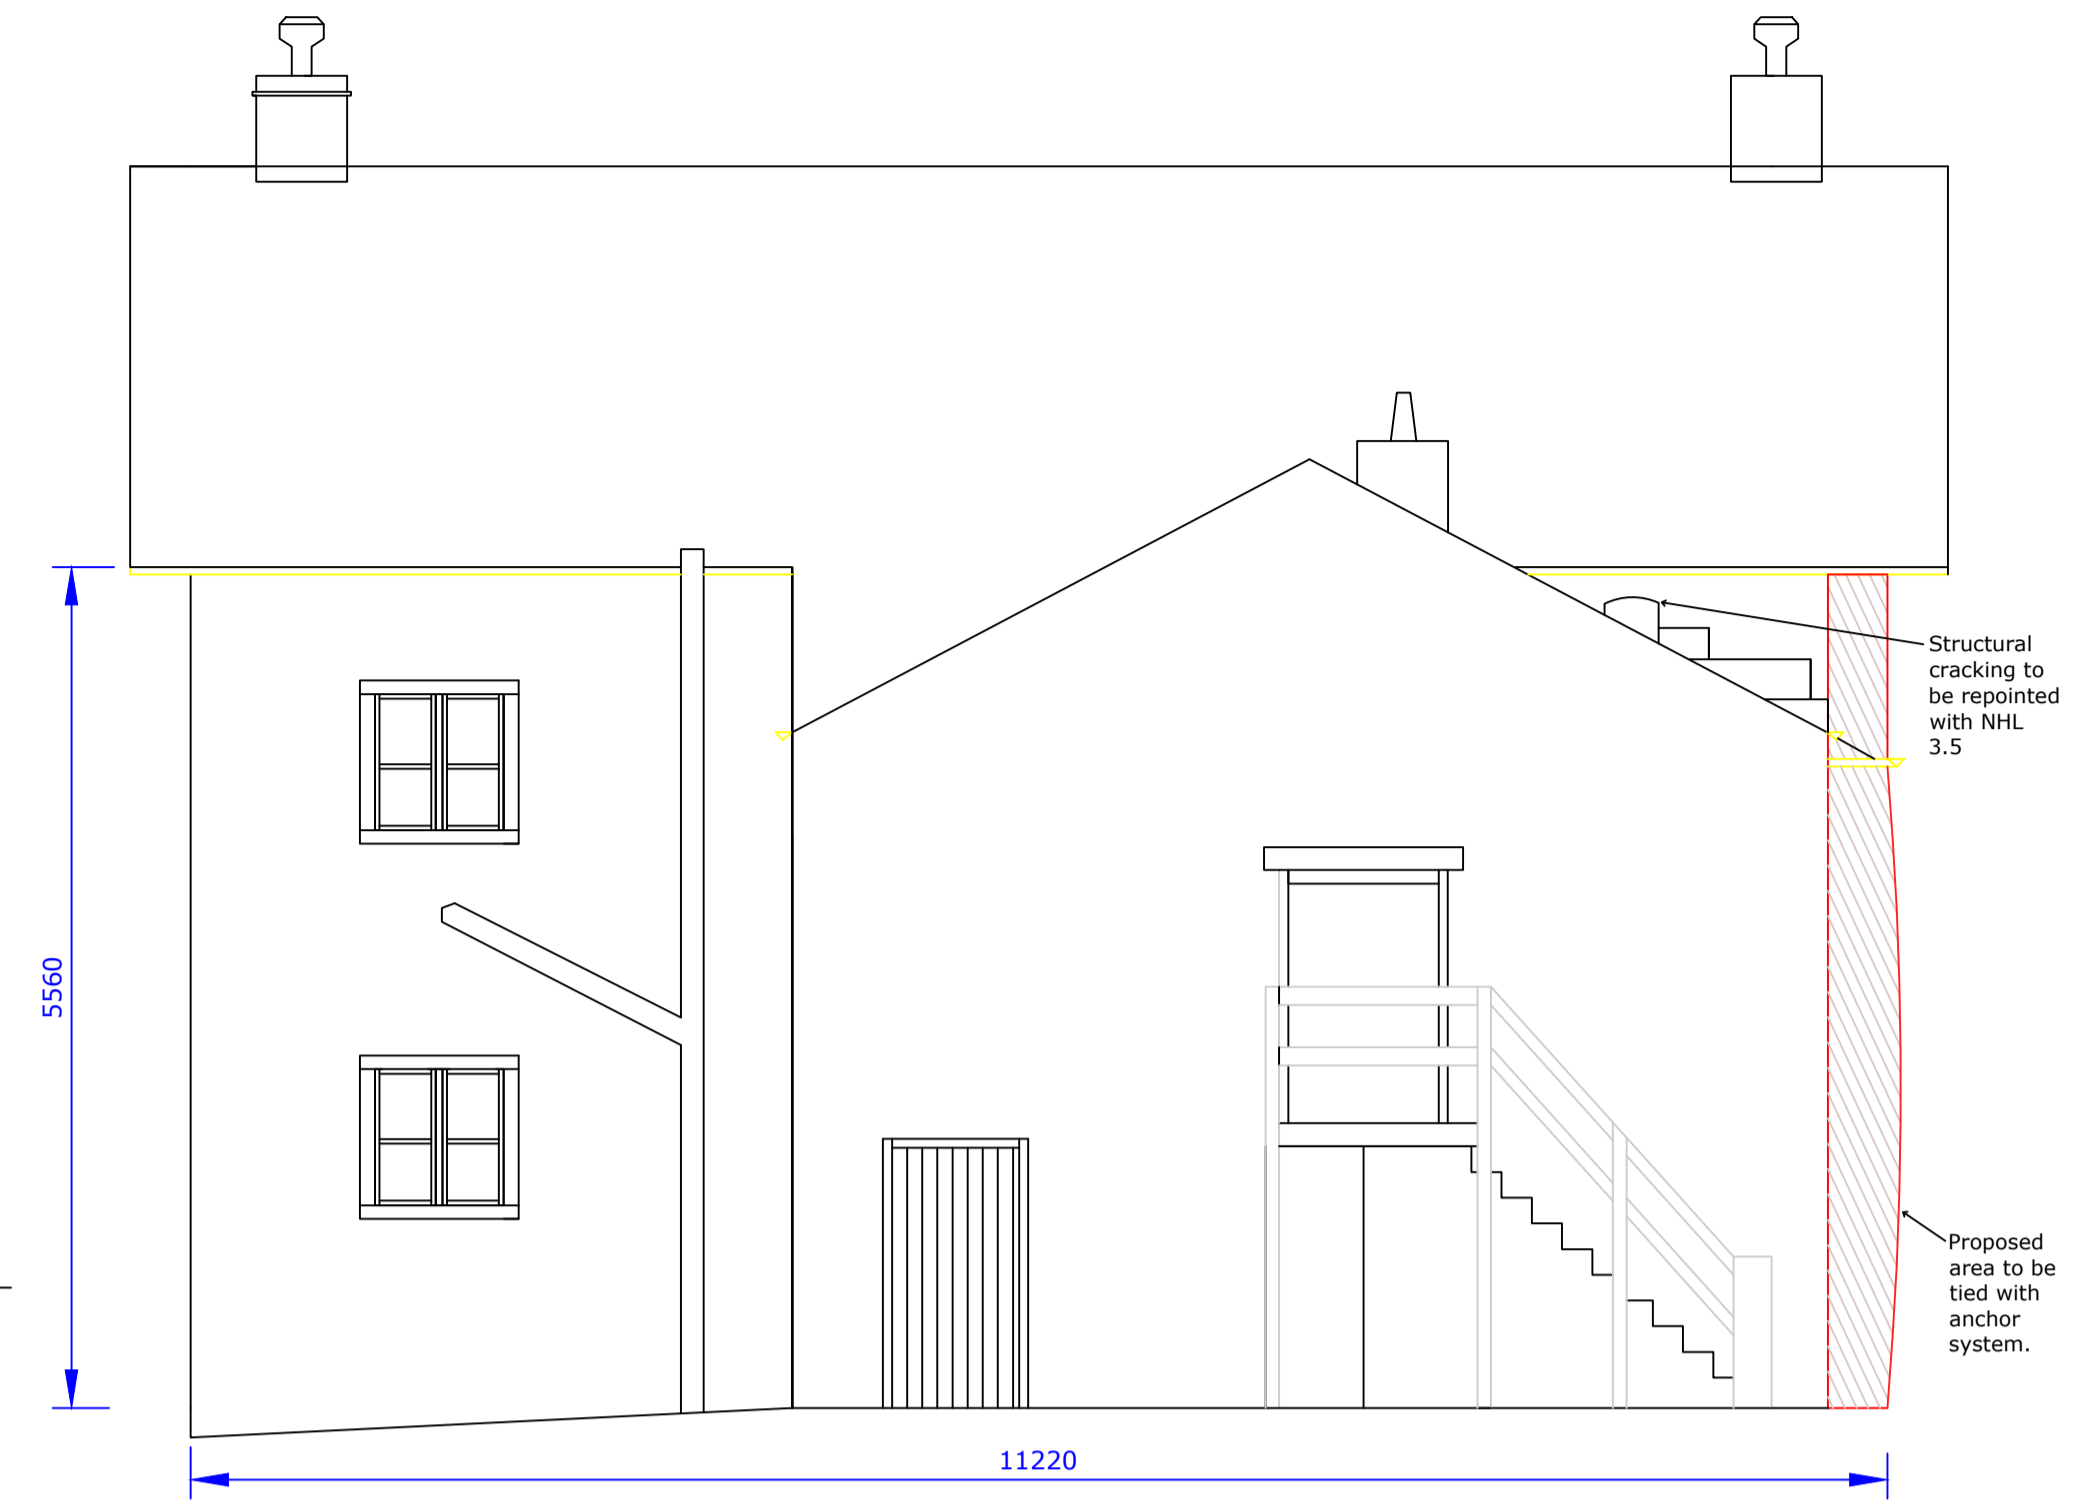

NOTES

Do not scale from this drawing unless for Planning purposes. Figured dimensions only are to be used. All dimensions must be checked on site by the Contractor prior to the commencement of any fabrication or building works. Where applicable, dimensions and details are to be read in conjunction with specialist consultants' drawings; any disparity between drawings is to be brought to the attention of Savills prior to the commencement of any fabrication or building works. This drawing is the property of Savills and may not be reproduced without their expressed permission.


REVISIONS

REV	NOTE / DRAWN BY	DATE
-----	-----------------	------

Proposed Construction

Installation of Cintec anchor system to appropriately tie the existing outer skin of the gable elevation back to the original skin of stonework forming the gable wall to the house.

Each 50mm wide mini core will be drilled with a wet diamond tip drill and on completion the core will be carefully repositioned and neatly pointed to ensure that each core is concealed and inconspicuous.

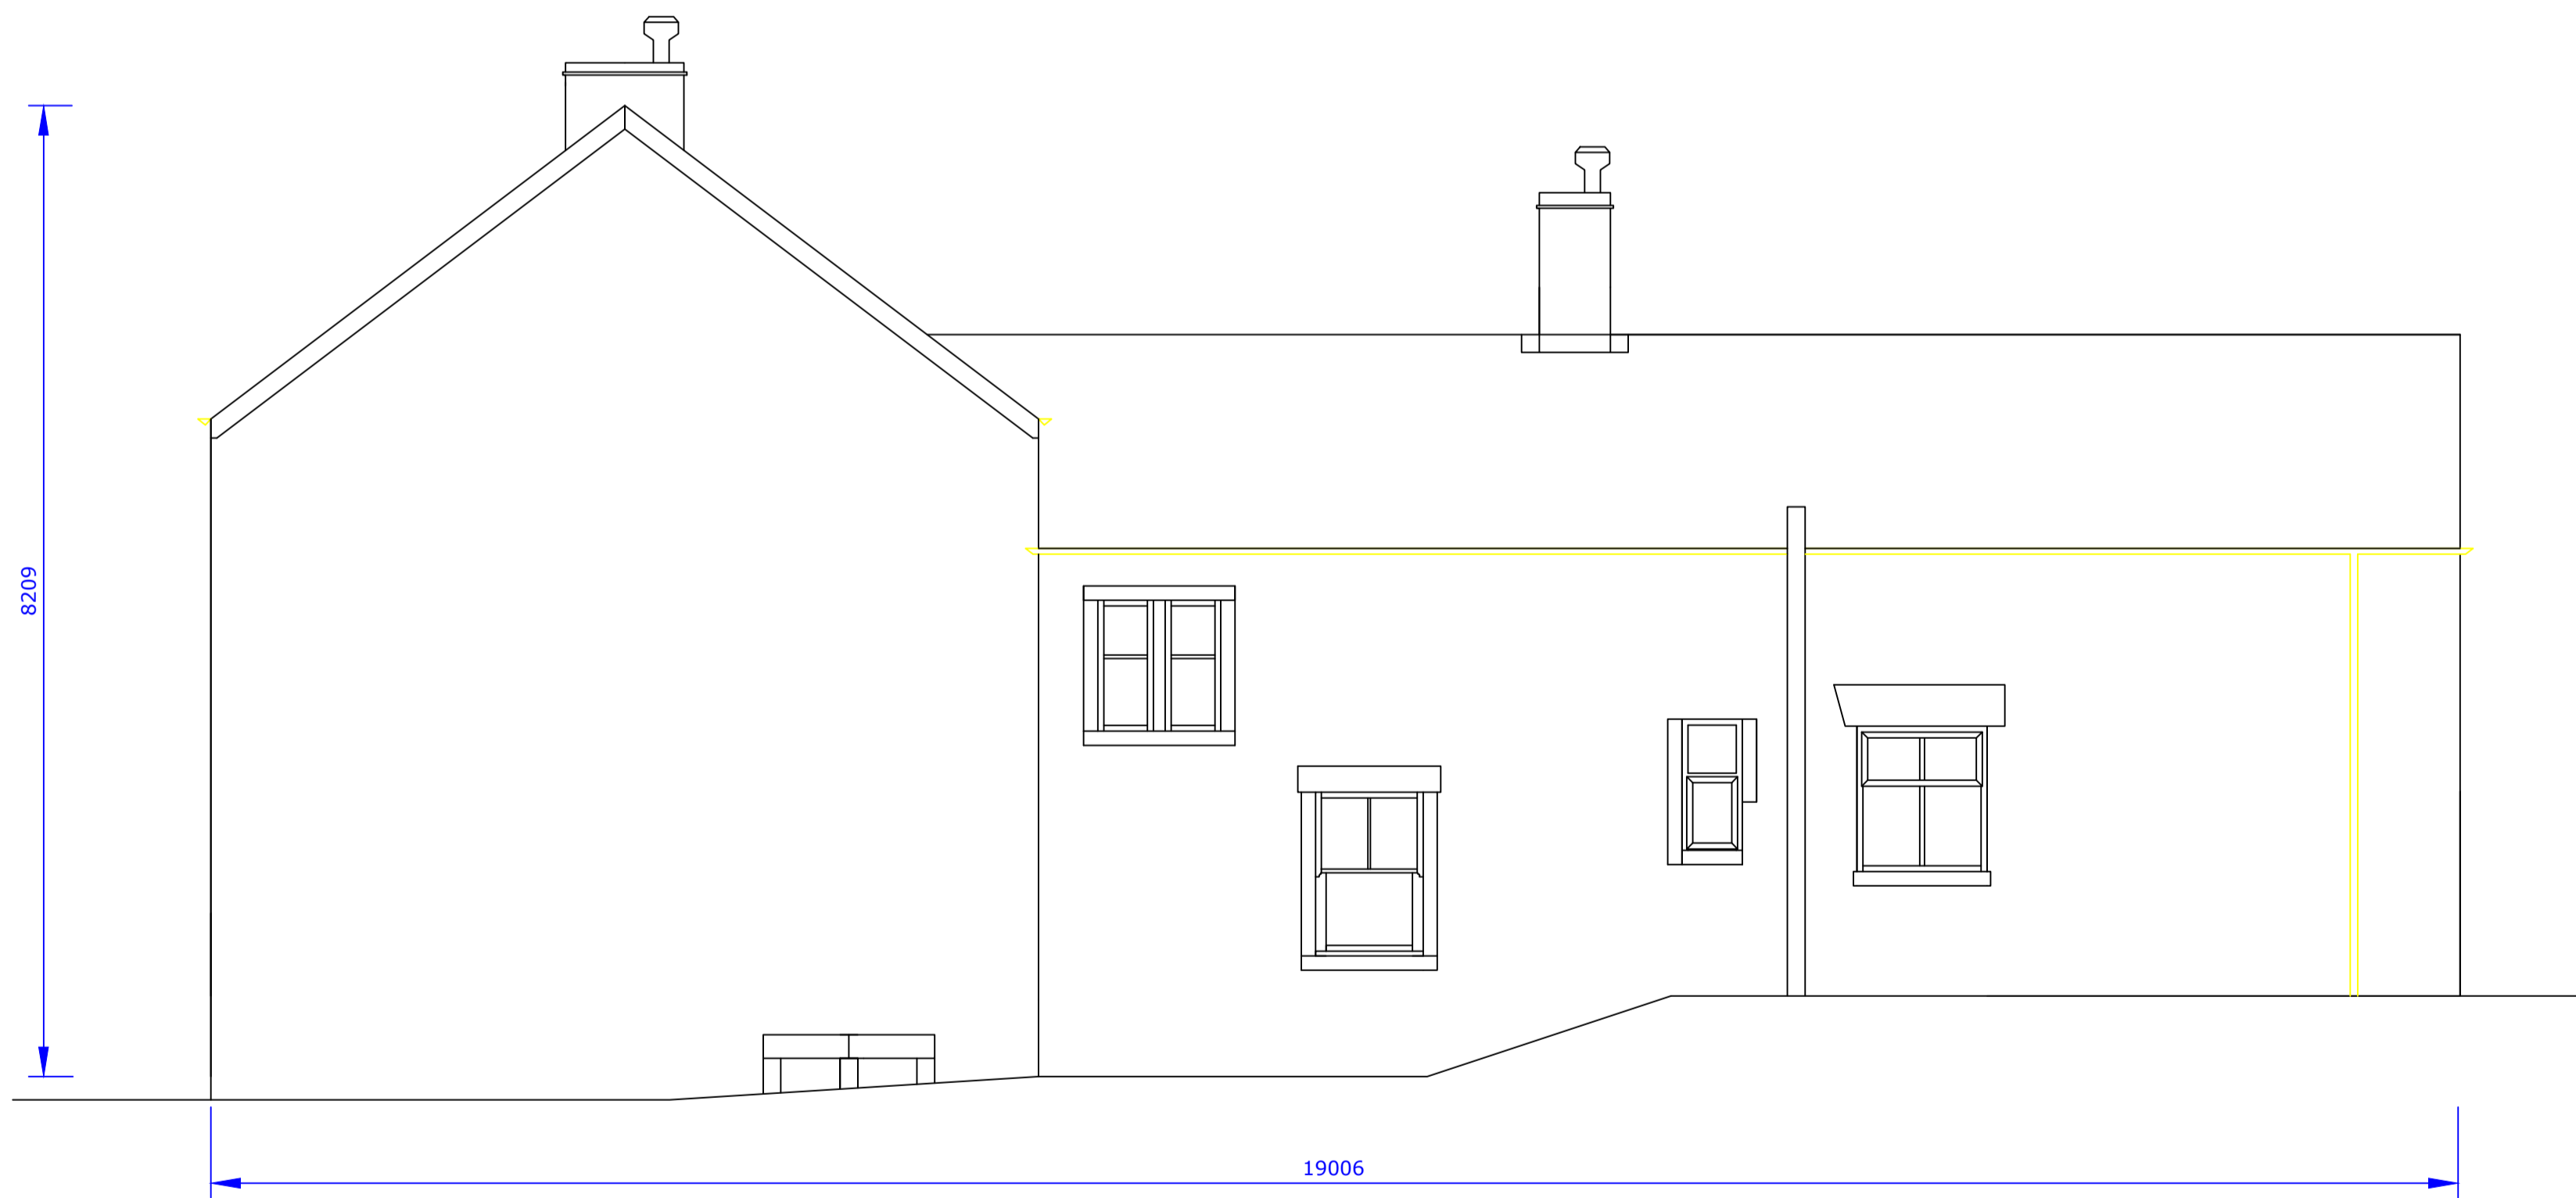

North Elevation



East Elevation



PROJECT TITLE
 New Laund Farm, Whitewell, Clitheroe,
 BB7 3BN

CLIENT
 The Duchy of Lancaster

DRAWING TITLE
 Elevations as Proposed

SCALES @ A1 PROJECT / DWG / REV NO.
 1:50 @A1 KHBU411415

DRAWING STATUS
 PLANNING

DRAWN BY CA CHECKED BY DATE August 18