




DO NOT SCALE FROM THIS DRAWING.
Use written dimensions only, if in doubt ASK
This drawing is protected under the copyright of 3D.G design

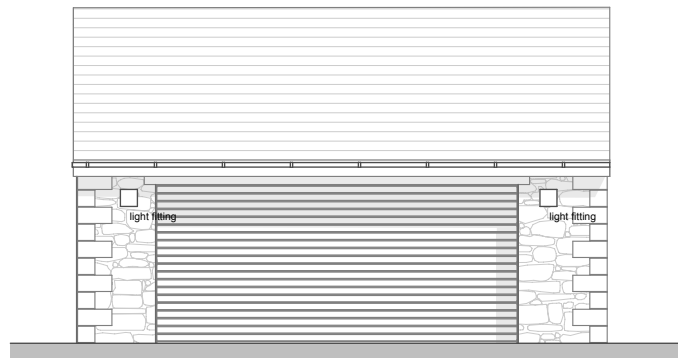


Front Elevation

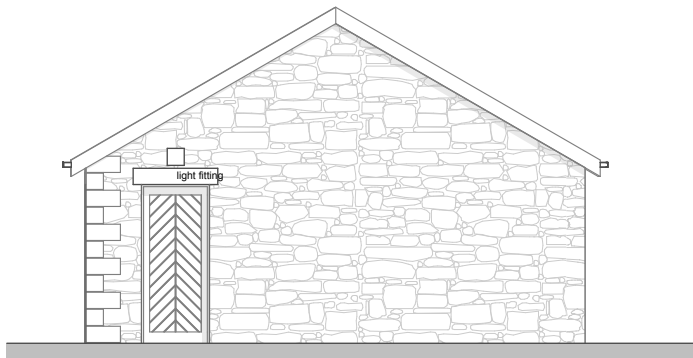


Side Elevation

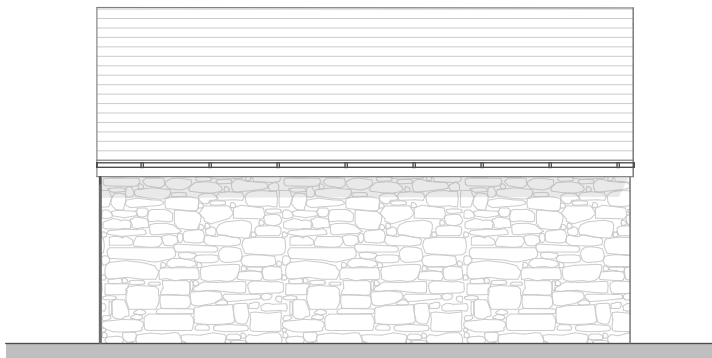

Rear Elevation

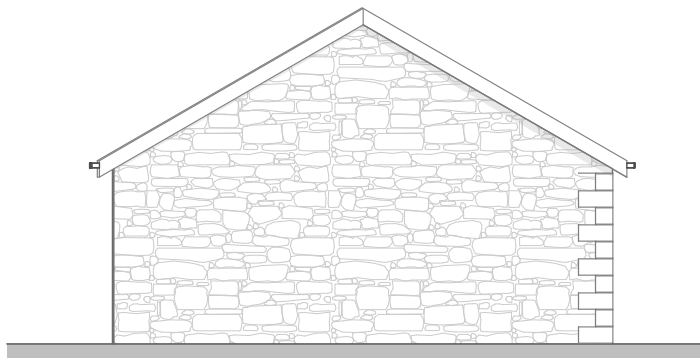

Side Elevation

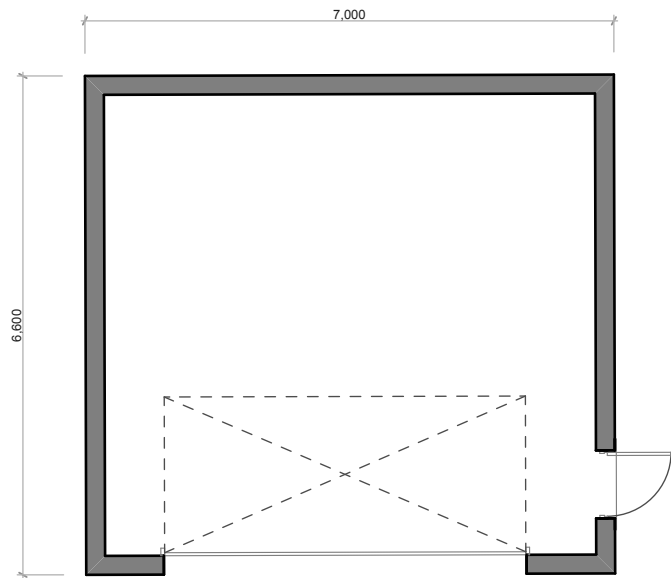

Plan



Rev	Description	Date
Project: Mill Lane, Gisburn.		
Status: Planning Application		
Client: Westbridge Developments		
Drawing Title: Garage Plans & Elevations		
Project No: 010-509		
Drg No: 04		Rev:
Scale: 1:100 @ A3		
<div>3D.Gdesign</div> <div>architectural consultants</div> <div>13 Leyland House Lancashire Business Park</div> <div>Centurion Way Leyland Lancashire PR26 6TY</div> <div>t: 01772 367 150</div> <div>e: studio@3dgdesign.co.uk</div> <div>w: www.3dgdesign.co.uk</div>		