




PROPOSED FIRST FLOOR PLAN  
Scale 1:50

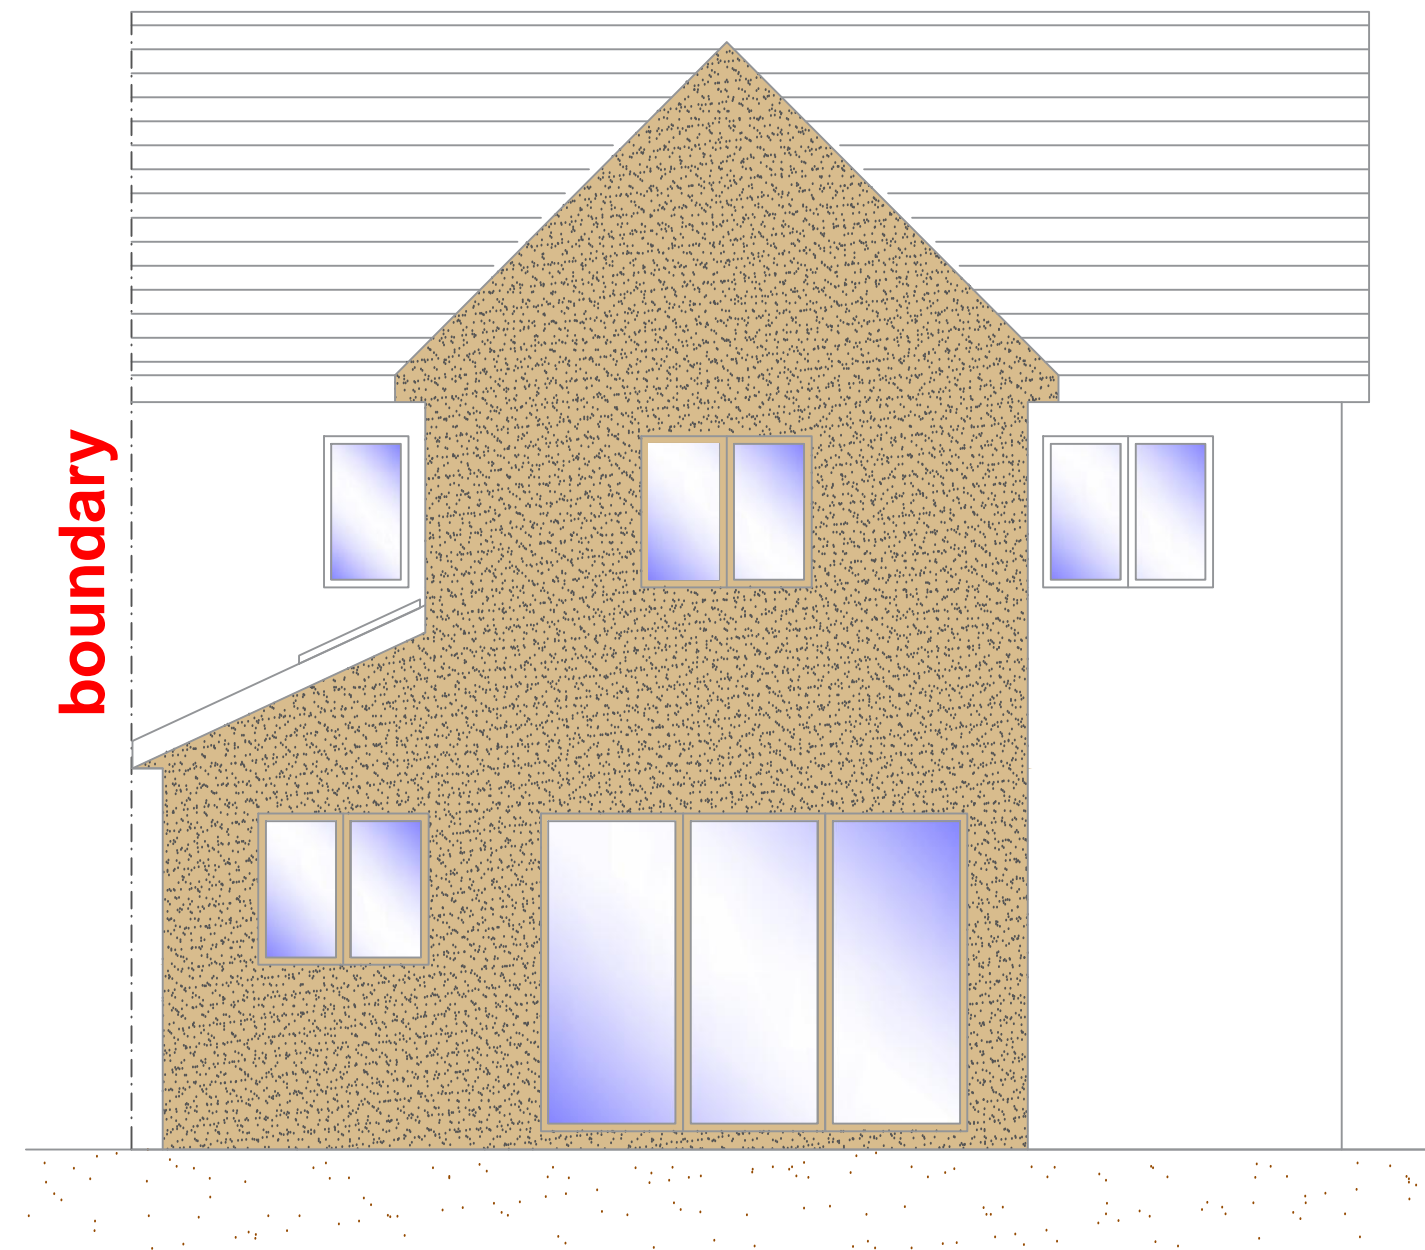


PROPOSED REAR ELEVATION  
Scale 1:50

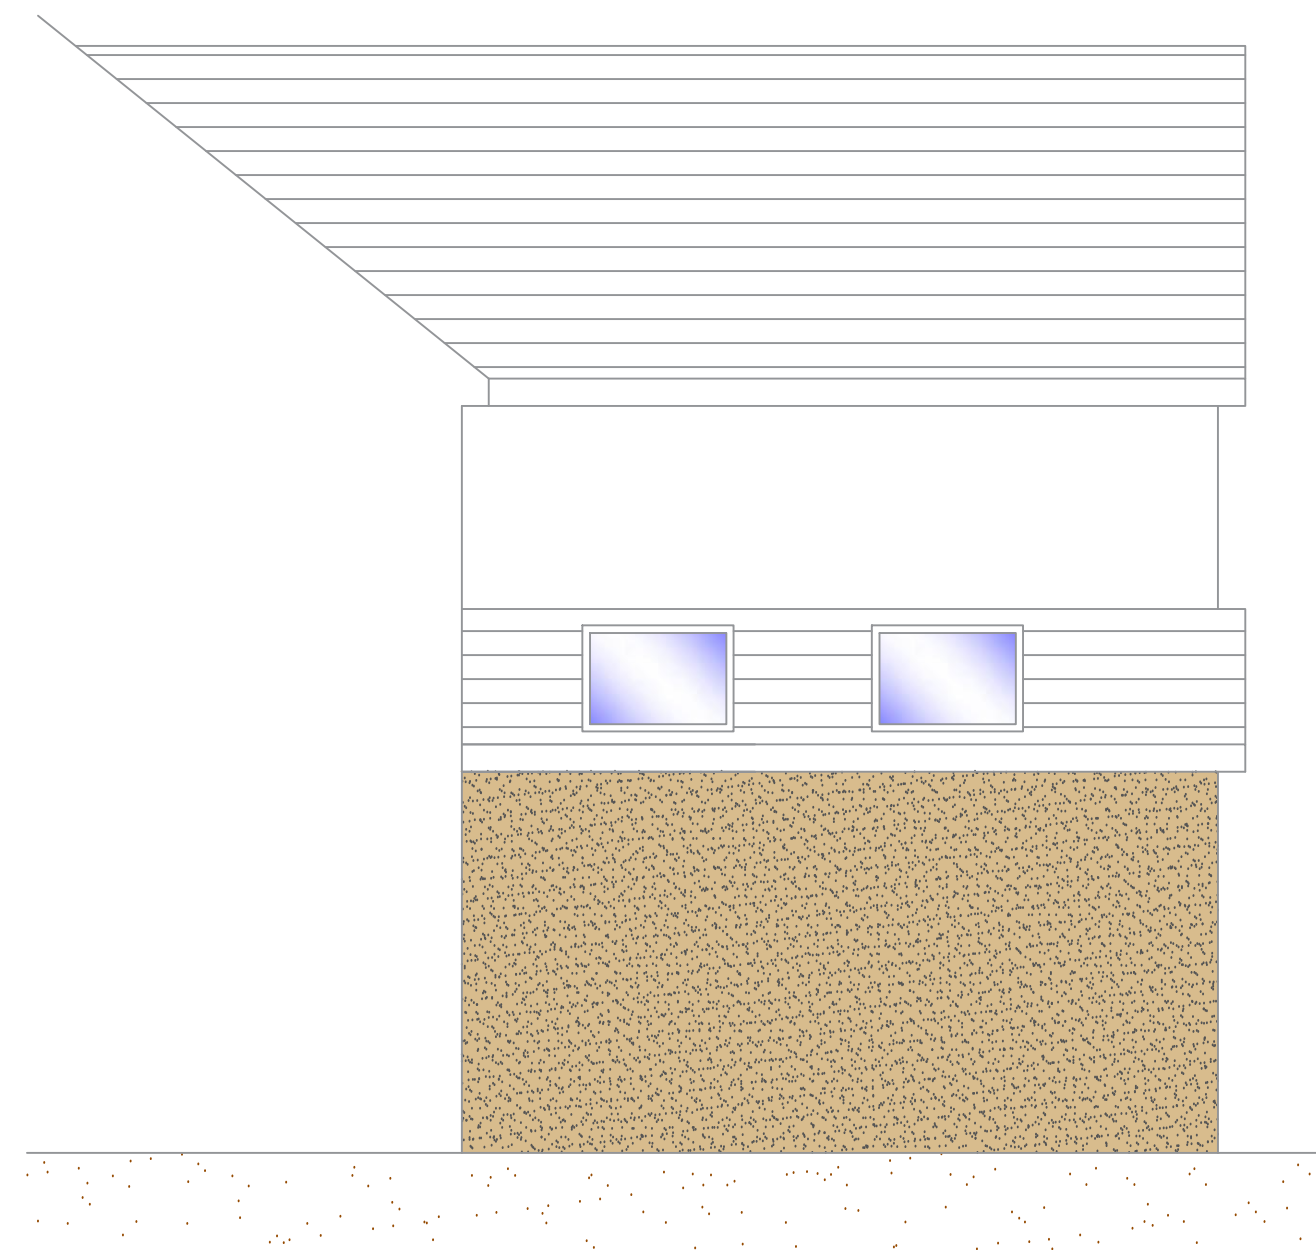


PROPOSED SIDE ELEVATION  
Scale 1:50

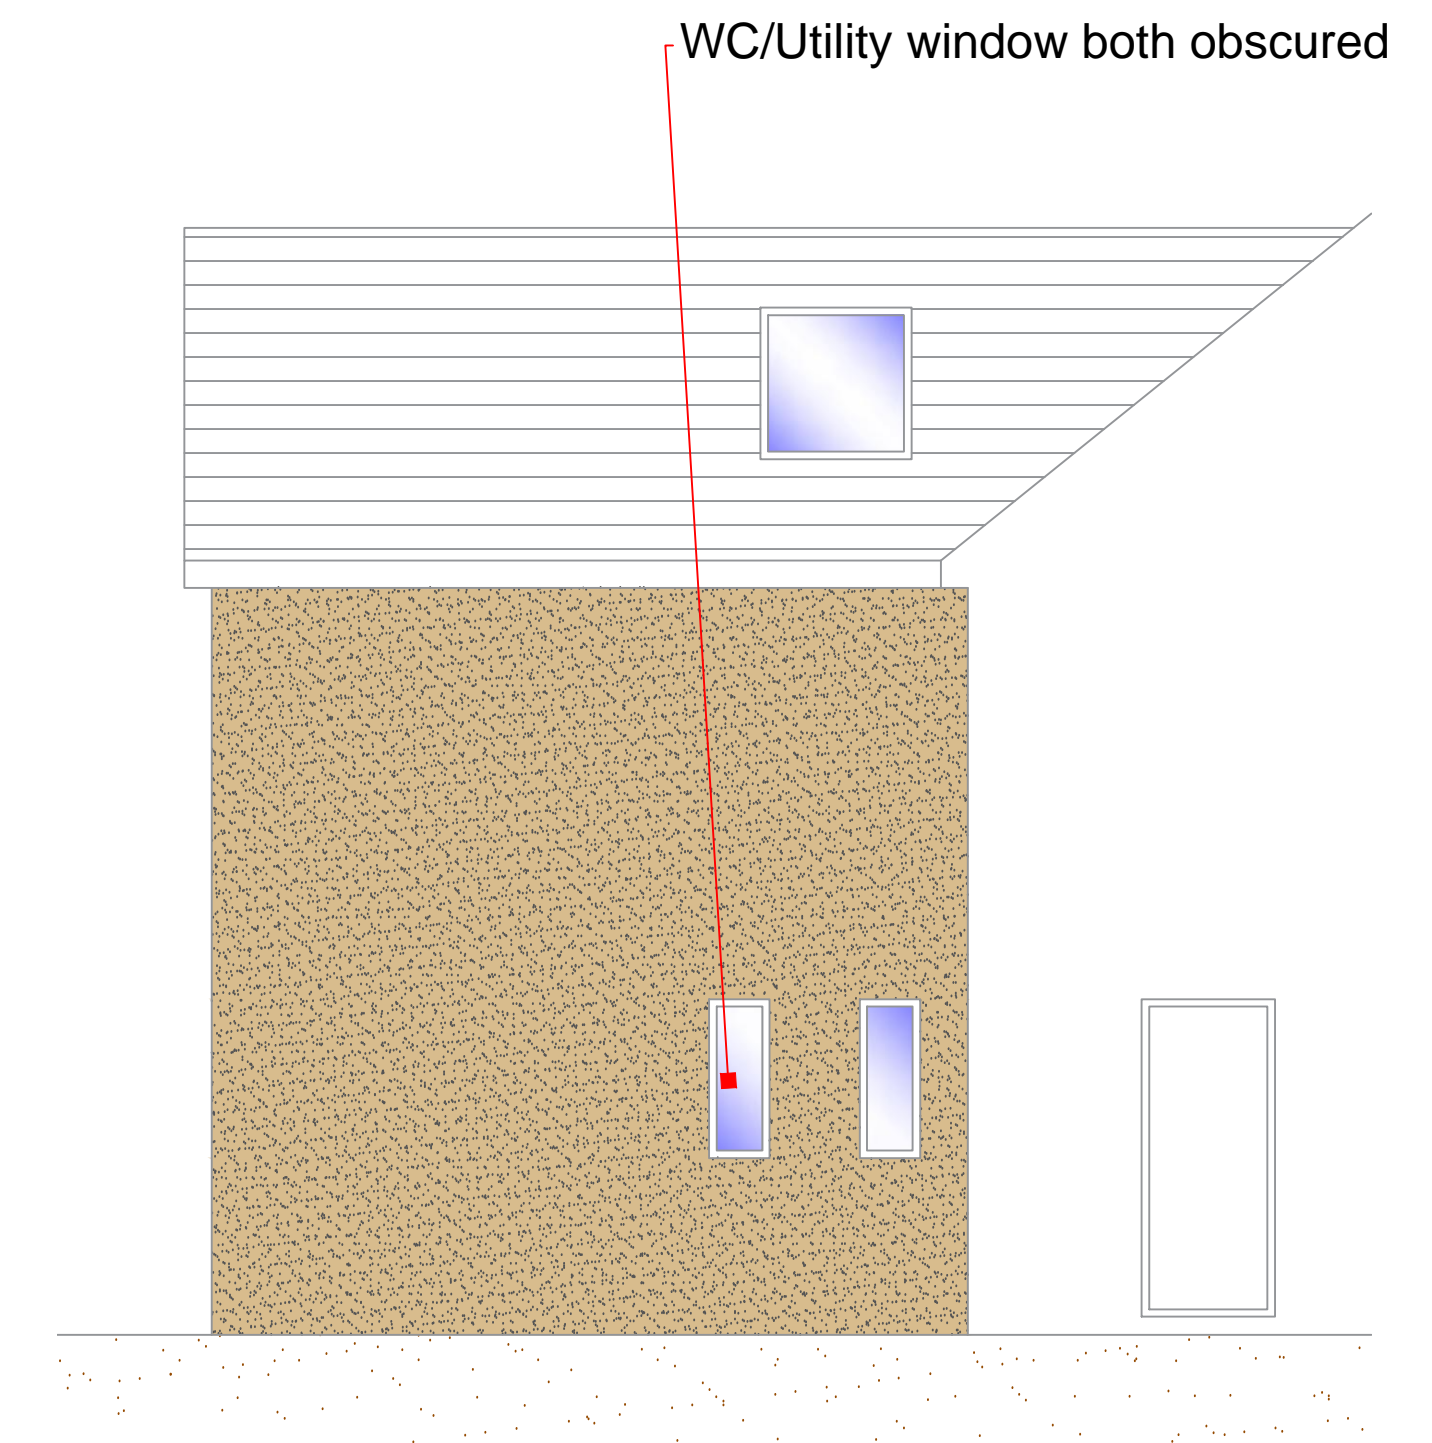


PROPOSED SIDE ELEVATION  
Scale 1:50

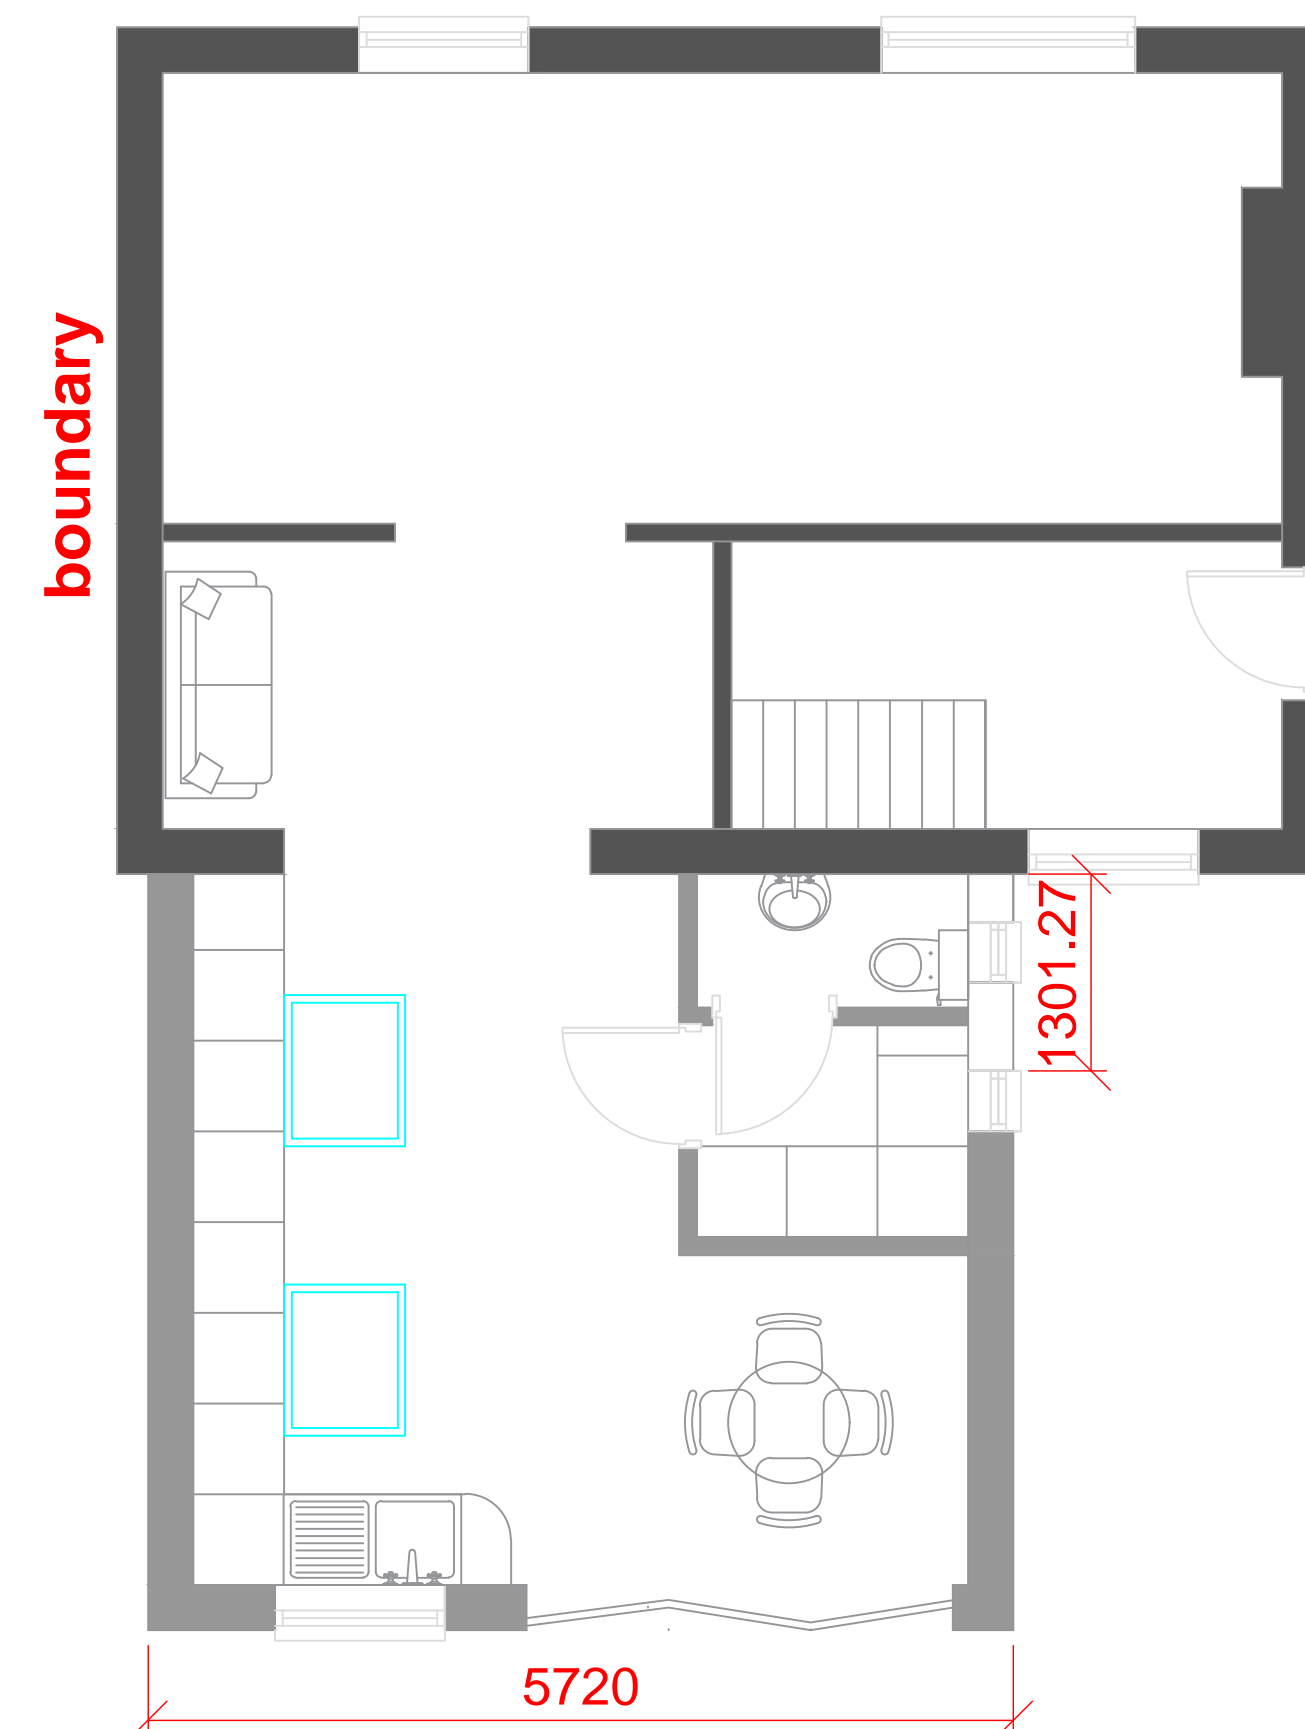

PROPOSED GROUND FLOOR PLAN  
Scale 1:50

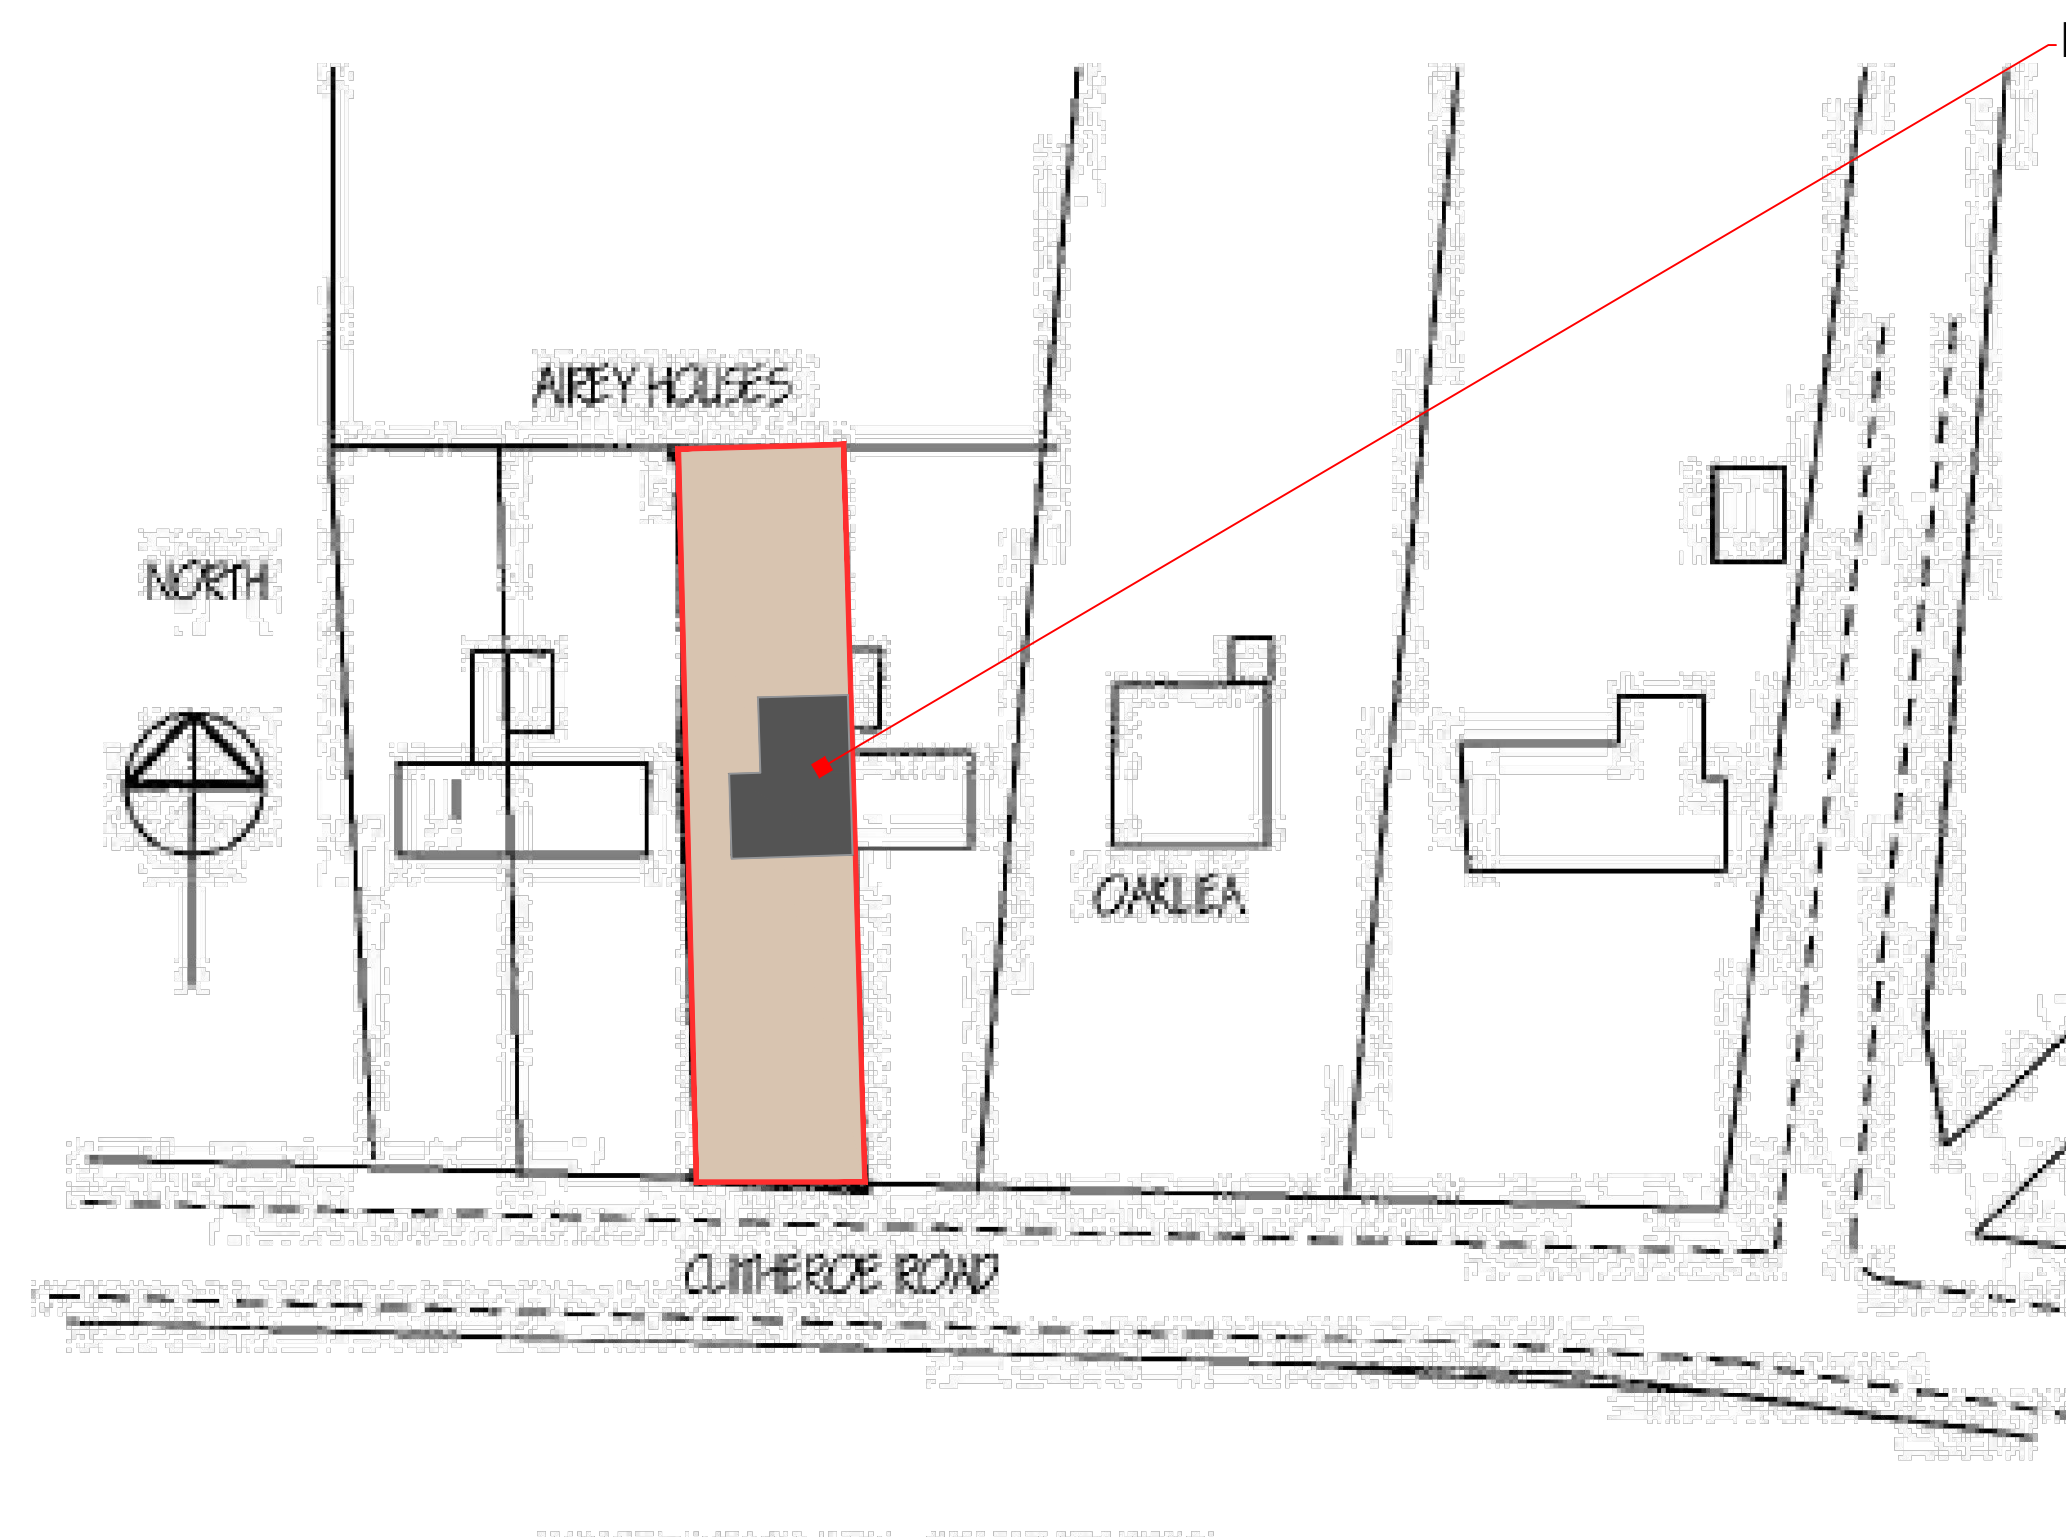

PROPOSED SITE PLAN  
Scale 1:500

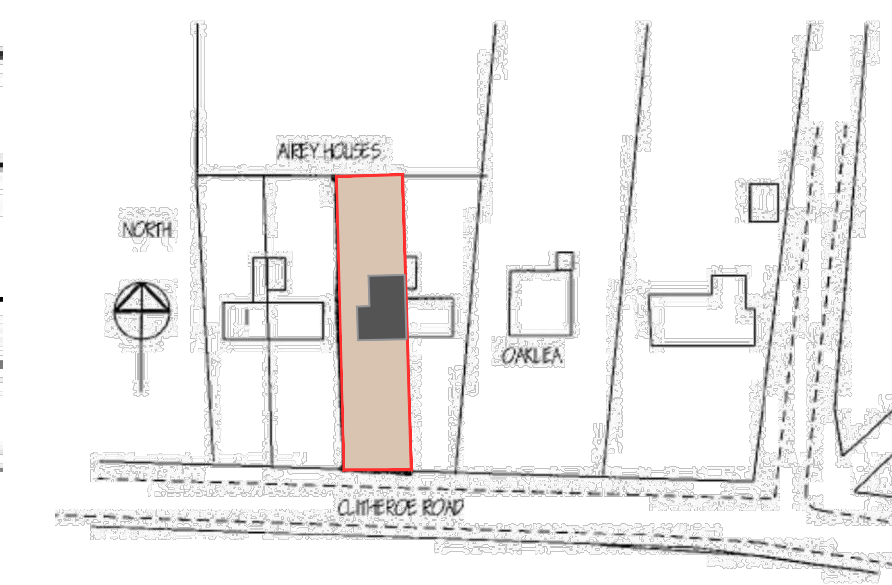

PROPOSED LOCATION PLAN  
Scale 1:1250

ROOF - Slates to the approval of the Local Planning Authority.

WALLS - Bricks, colour and type to the approval of the Local Planning Authority.

WINDOWS - uPVC type, colour and style to the Local Planning Authority.

## GENERAL NOTES

- This drawing is to be read in conjunction with all other drawings related to this project.
- Figured dimensions take preference over scaled dimensions.
- The Architectural Designer is to be notified immediately of any discrepancies between information shown and that found on site.
- All dimensions are to be verified on site by the contractor prior to ordering materials and starting work.
- This drawing, the works and concepts depicted, are copyright and may not be reproduced or made use of, either directly or indirectly, without the express consent of SJR Architecture.

	Revisions	Drawn	Date

CLIENT

MR & MRS M BENNETT

PROJECT

3 AIREY HOUSES, CLITHEROE ROAD, KNOWLE GREEN, PR3 2YS

Drawn ST	Checked	Date AUG 2018	Scale(s) 1:500/50 @ A1
-------------	---------	------------------	---------------------------

DRAWING TITLE / No.

PROPOSED DRAWINGS: PLANS & ELEVATIONS - 002