

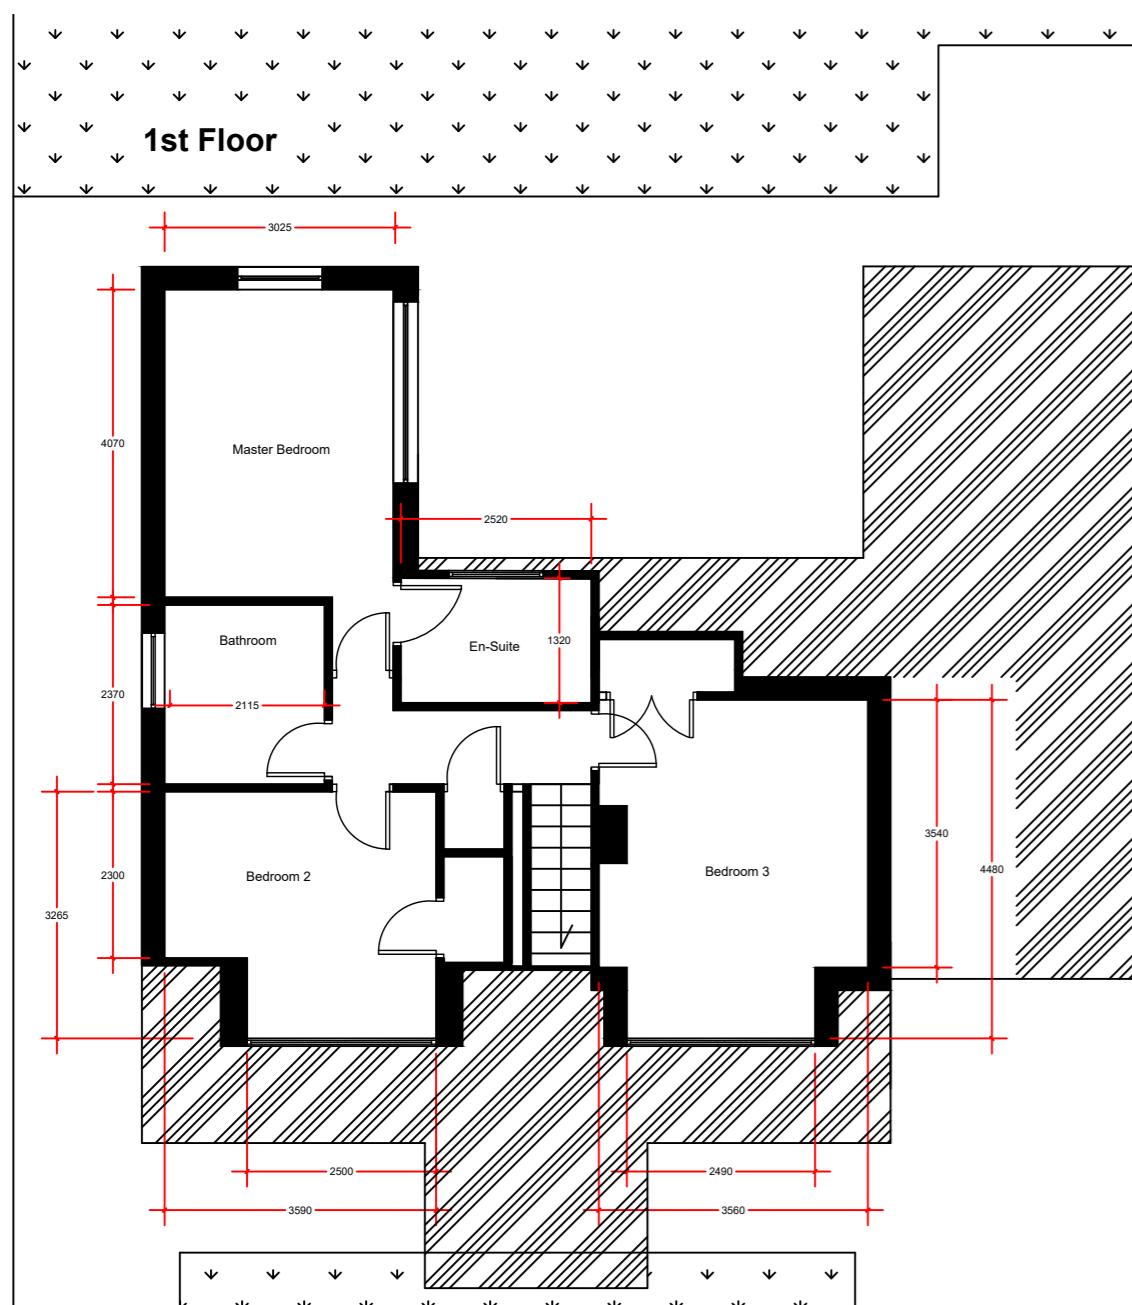


Proposed


Ground Floor

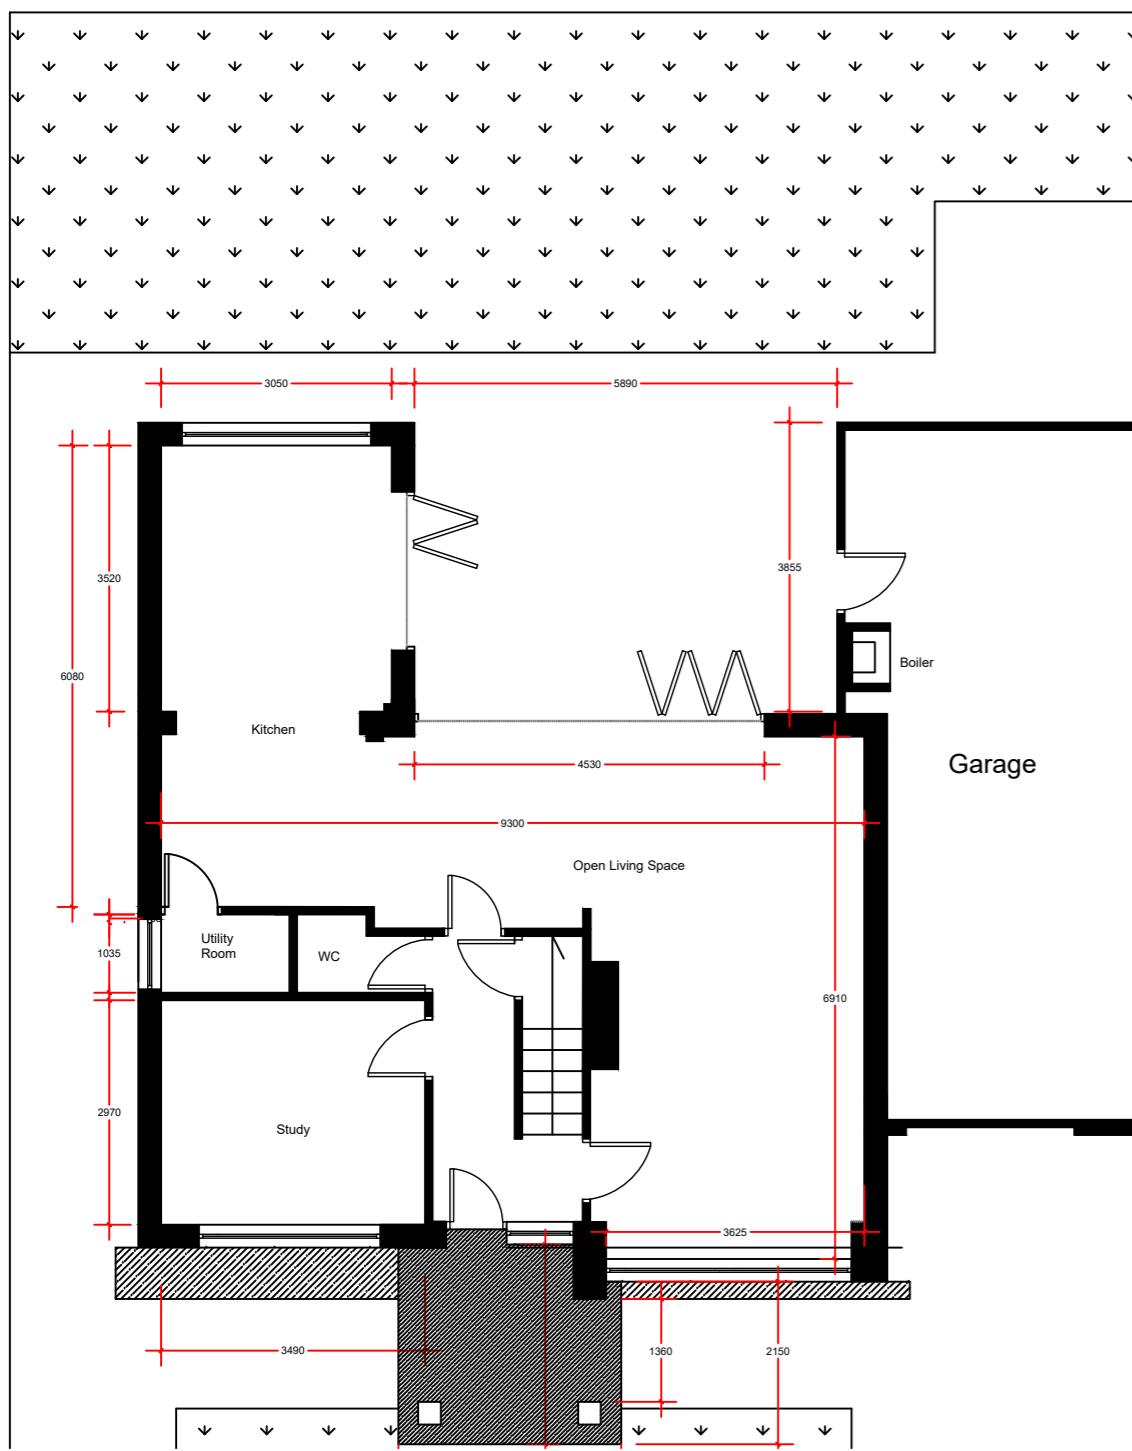


Proposed

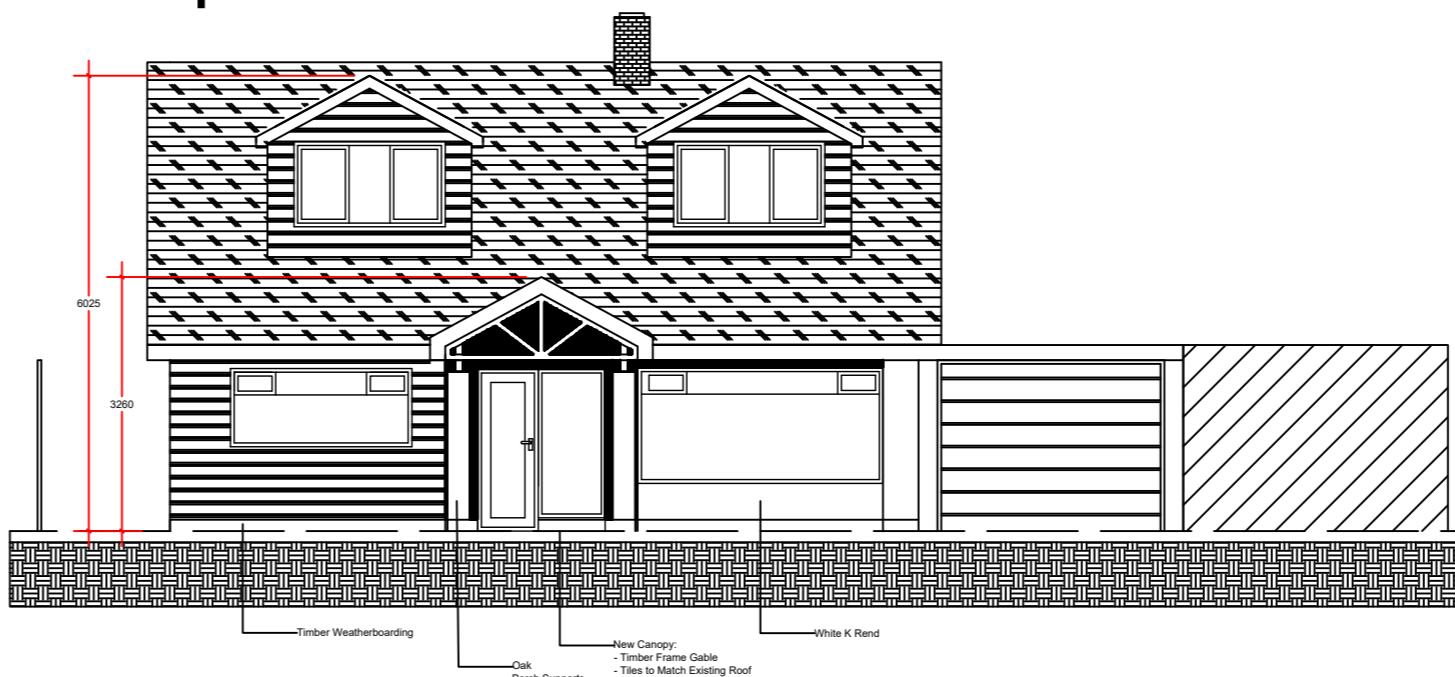


North West Elevation

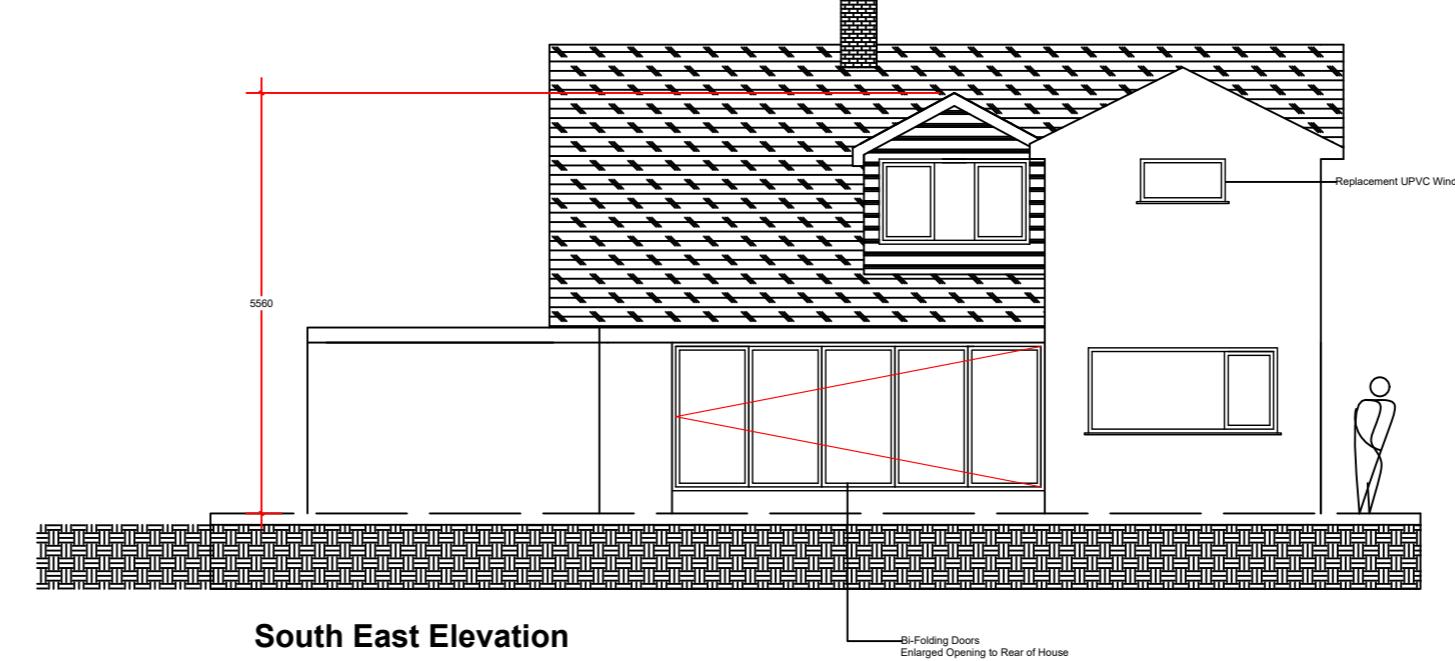

South East Elevation

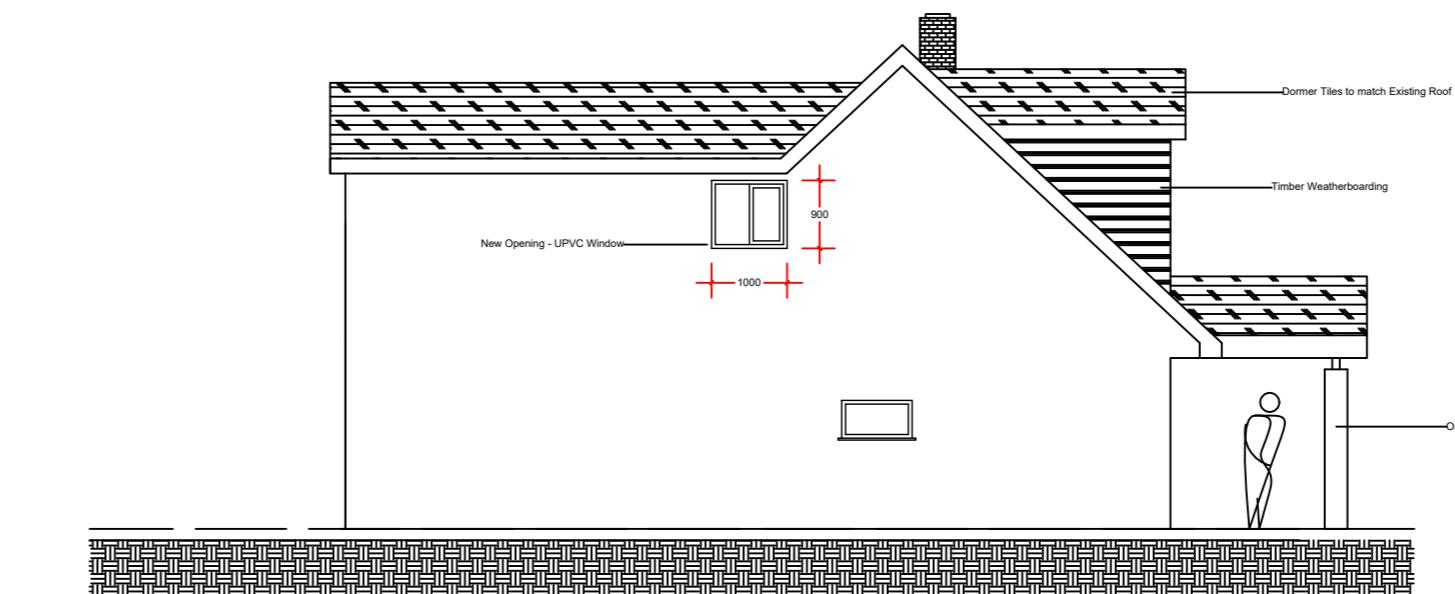

North East Elevation

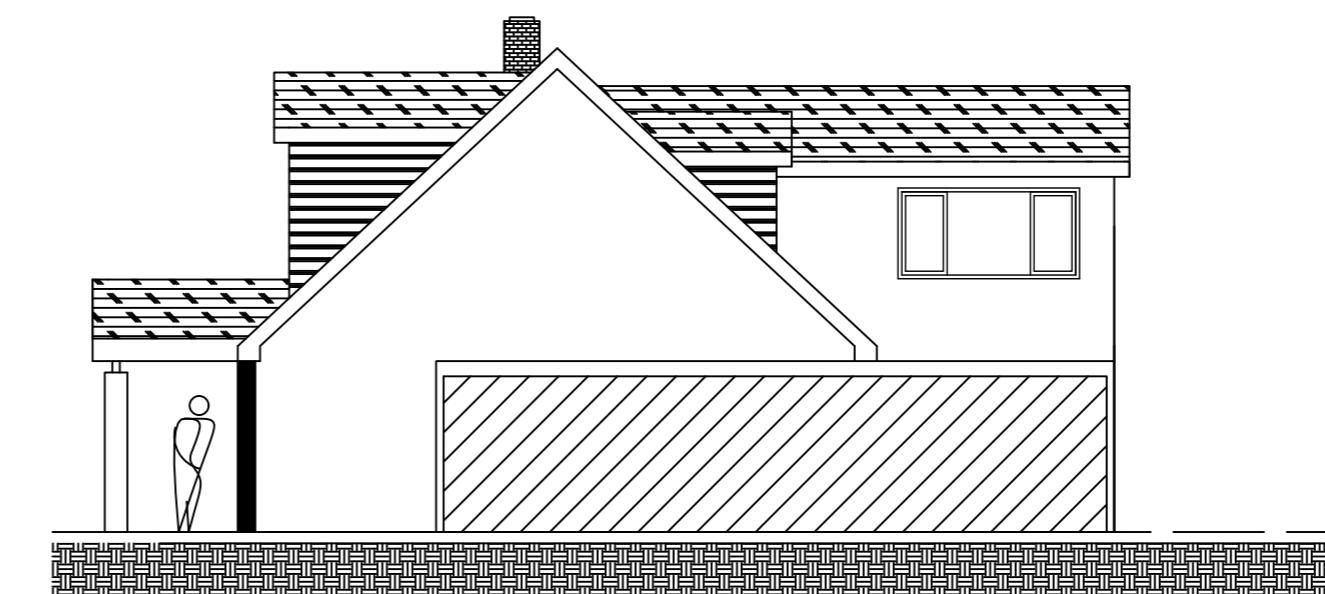

South West Elevation [Side ajoined to Next door]

Notes:		
<ul style="list-style-type: none"> • Dormers clad in timber weatherboarding • Dormer roofs modified from flat to pitched • Ties to match existing on the dormers • Timber weatherboarding clad on left side of front elevation • K rend on right side of front elevation • Additional front canopy for front door • Replacement UPVC windows • New window opening on north east elevation to have obscured glass • Full height window to right of front door to be obscured 		
Rev	Date	Revision
<p>Peter Hitchen Architects</p>		
project:	MEDWAY LONGSIGHT ROAD COPSTER GREEN BB1 9EU	
client:	NIGEL HUDSON	
drawing title:	PROPOSED PLAN AND ELEVATIONS	
scale:	1:100 @ A2	
drawn:	SW	checked: PH
date:	20/08/18	
project no.	PHA/263	drg. no. 200
		rev. -