

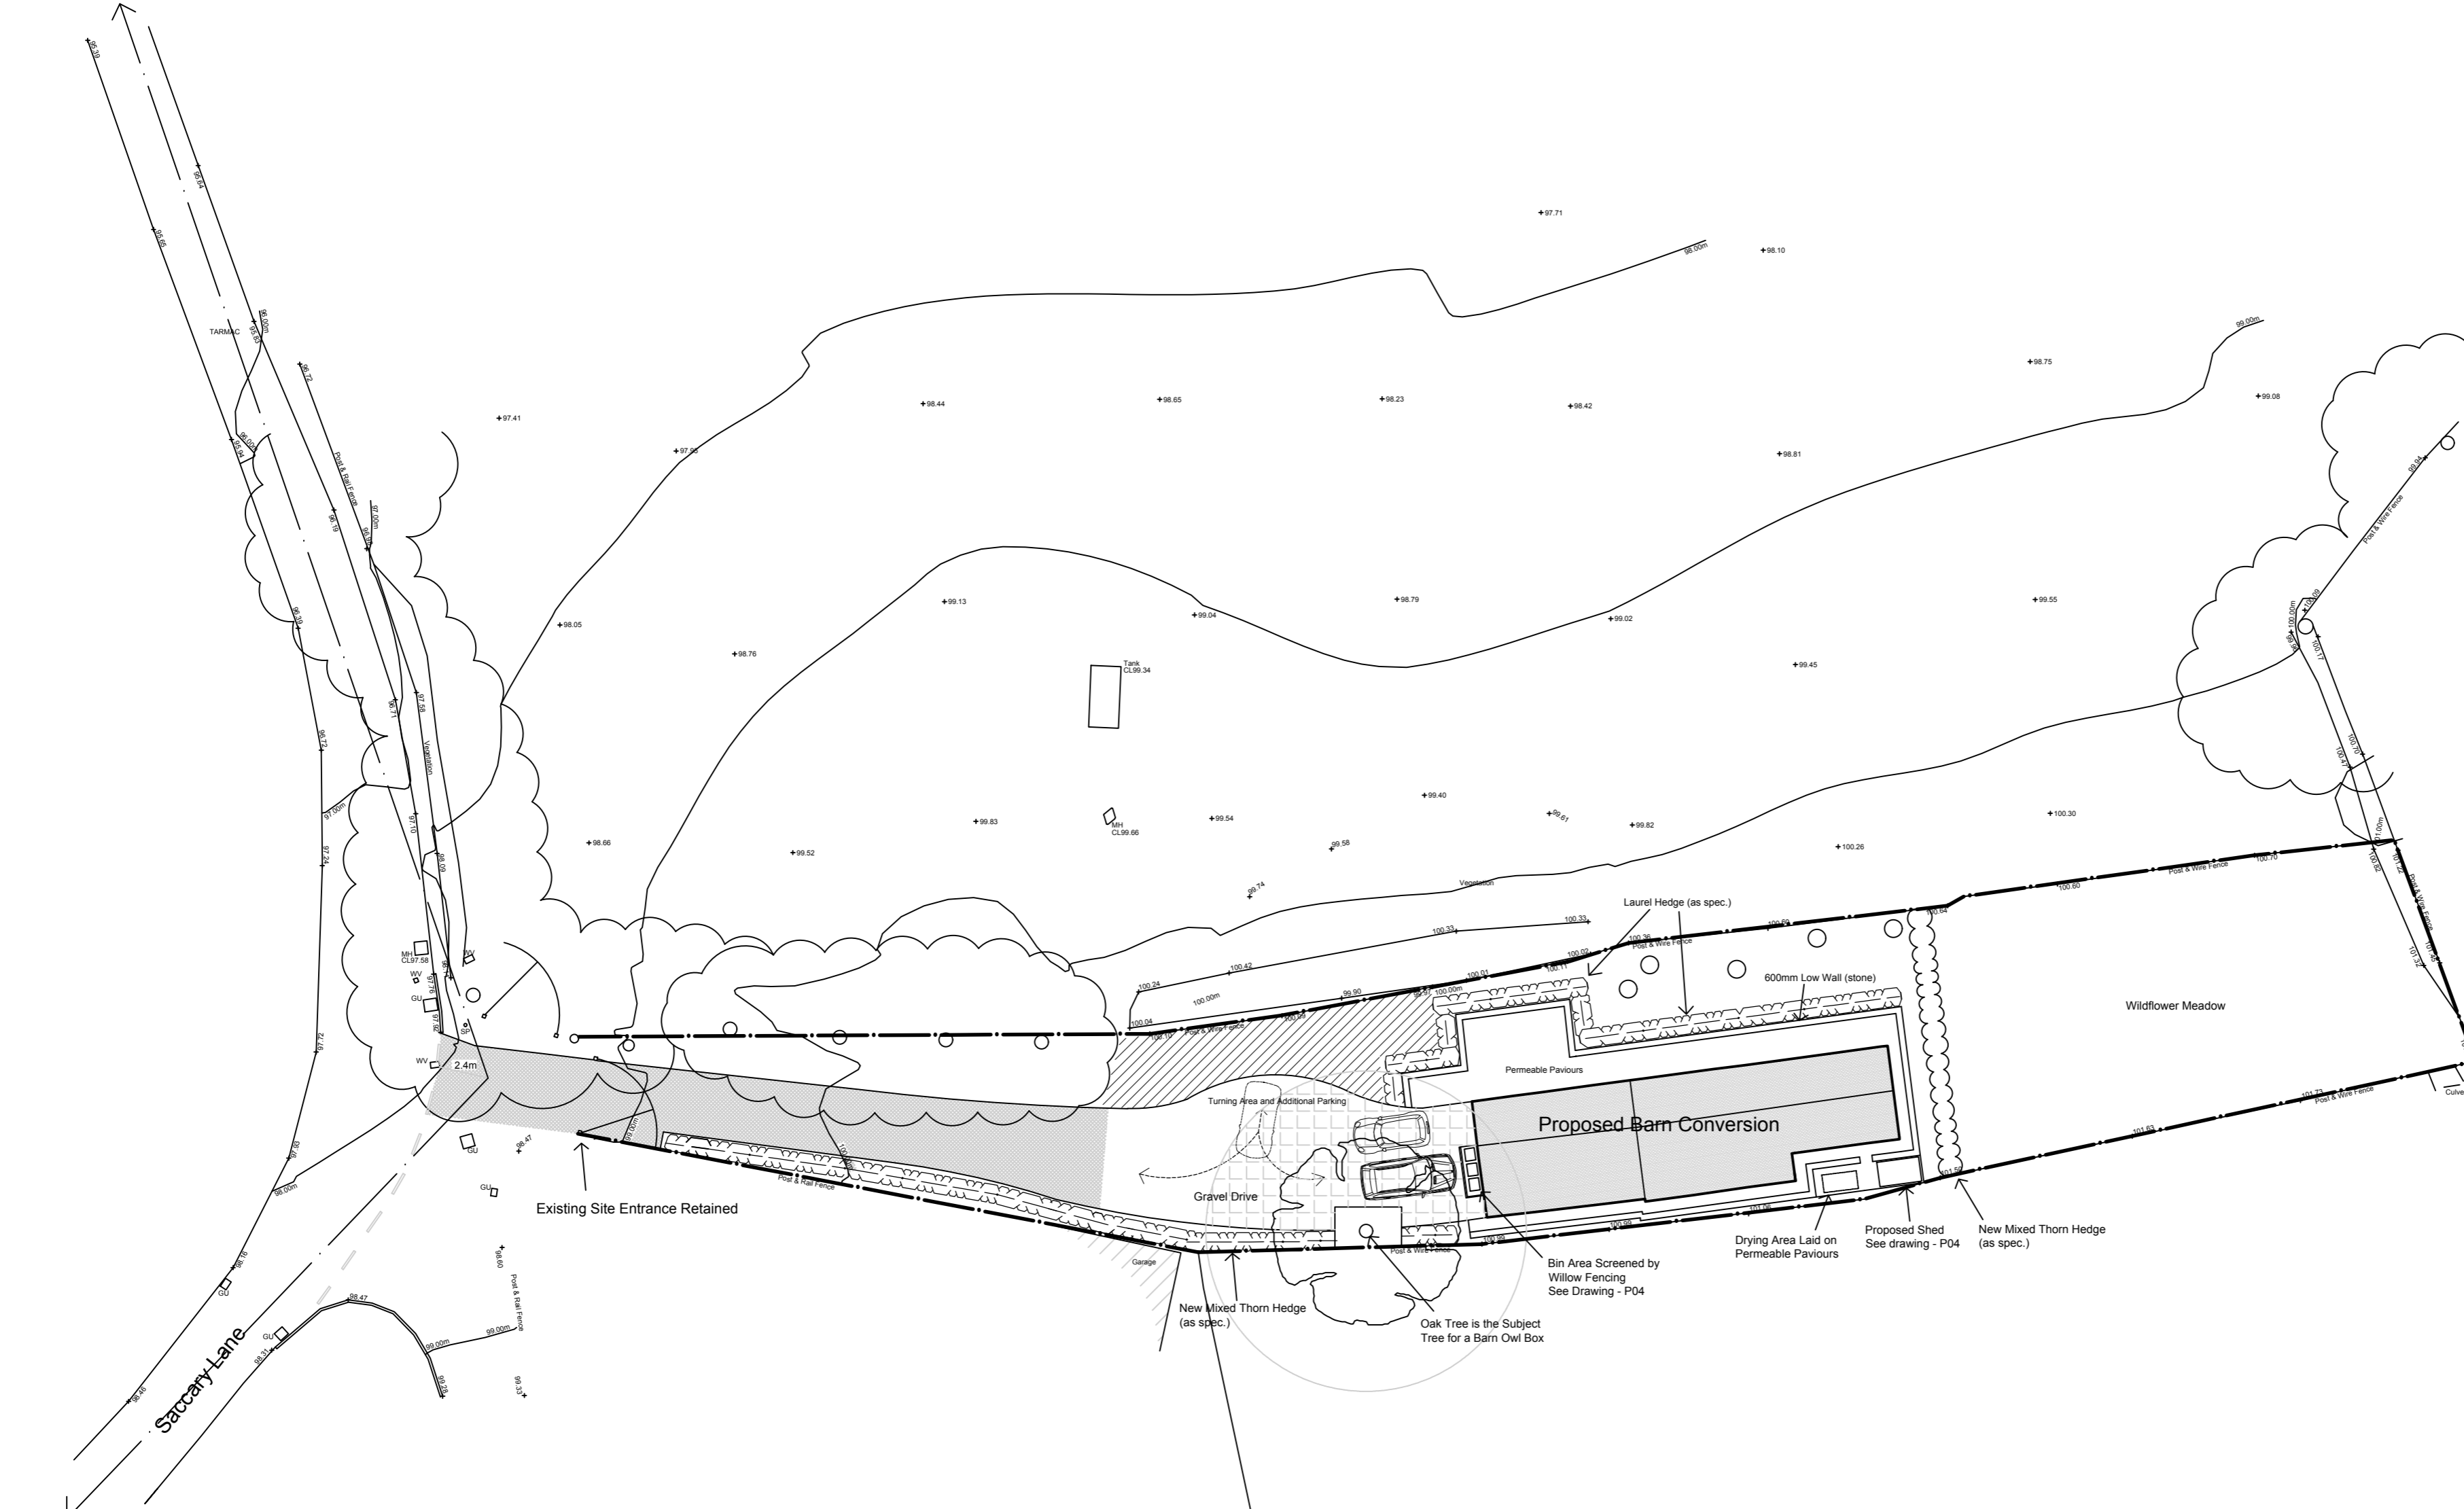


55m Continuing Visibility Splay

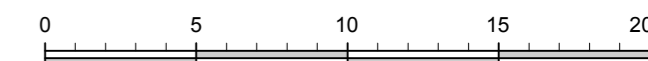

30m Continuing Visibility Splay

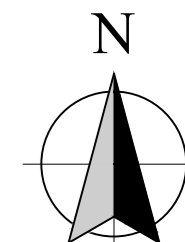

C	JS	Hedges, Trees and Permanent Ground Protection Added	23/08/18
B	JS	Addition of sewage treatment plant	13/07/18
A	JS	Hedges, Trees and Permanent Ground Protection Added	16/05/18
no.	by	revision	date

Client
Mr Z. Collinge

Job Title
Proposed Barn Conversion to Single Dwelling House, Meadow Brook Barn, Saccary Lane, Mellor, BB1 9DW

Drawing Title
Proposed Site Plan

Scale
1:250 @ A2

Date
Aug 18

Drawn
JS

spa
SUNDERLAND PEACOCK ARCHITECTS

SUNDERLAND PEACOCK & ASSOCIATES LTD.
HAZELMERE, PIMLICO ROAD, CLITHEROE
LANCASHIRE, BB7 2AG
T 01200 423178 F 01200 427328
E info@sunderlandpeacock.com
www.sunderlandpeacock.com



5579 - P01C