



This drawing is to be read in conjunction with all relevant Architect, consultants' and specialists' drawings and specifications. The Architect is to be notified of any discrepancies before proceeding. Do not scale from this drawing. All dimensions and levels are to be checked on site. This drawing is subject to copyright. All work carried out before Planning and Building Permission has been granted is at the contractor/client's risk.

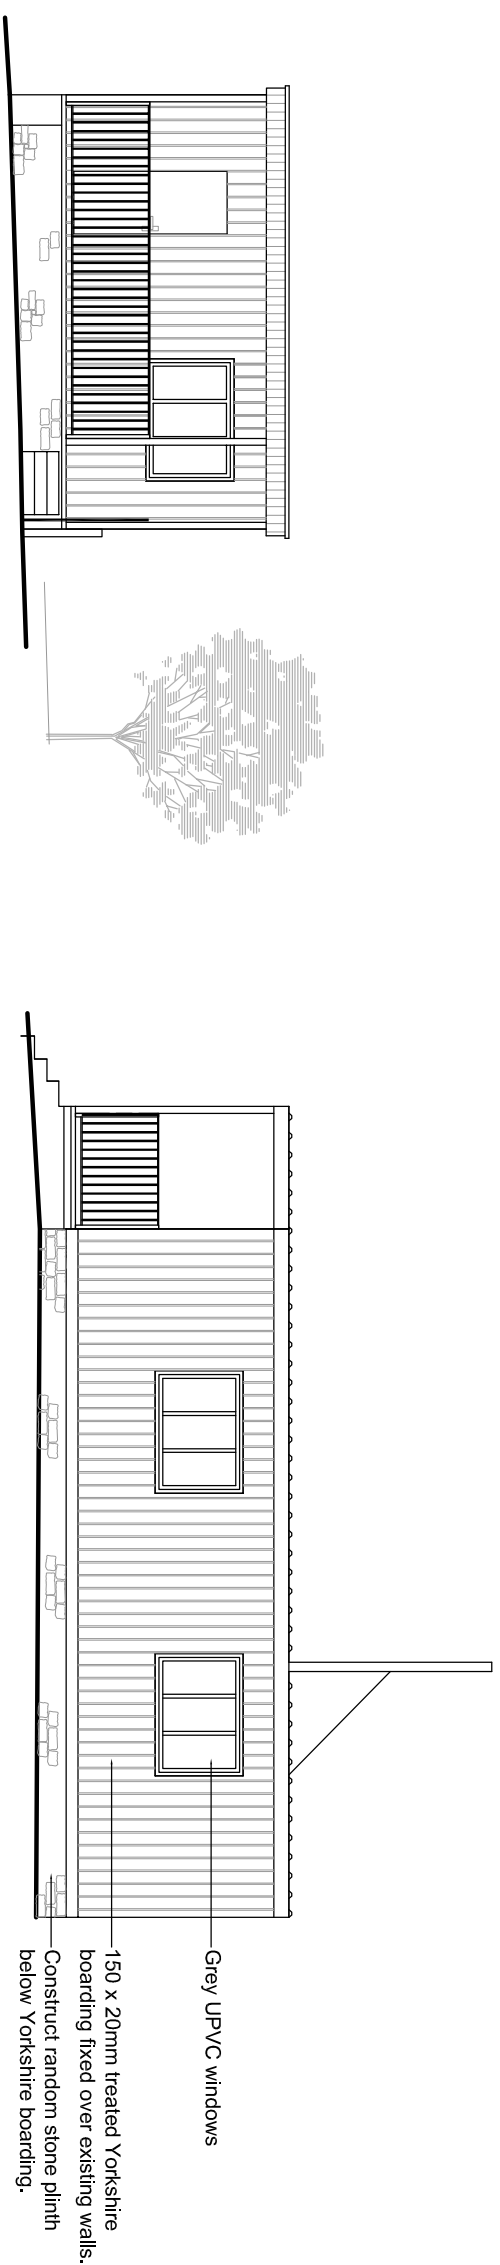


South Elevation
Scale 1:100

East Elevation
Scale 1:100

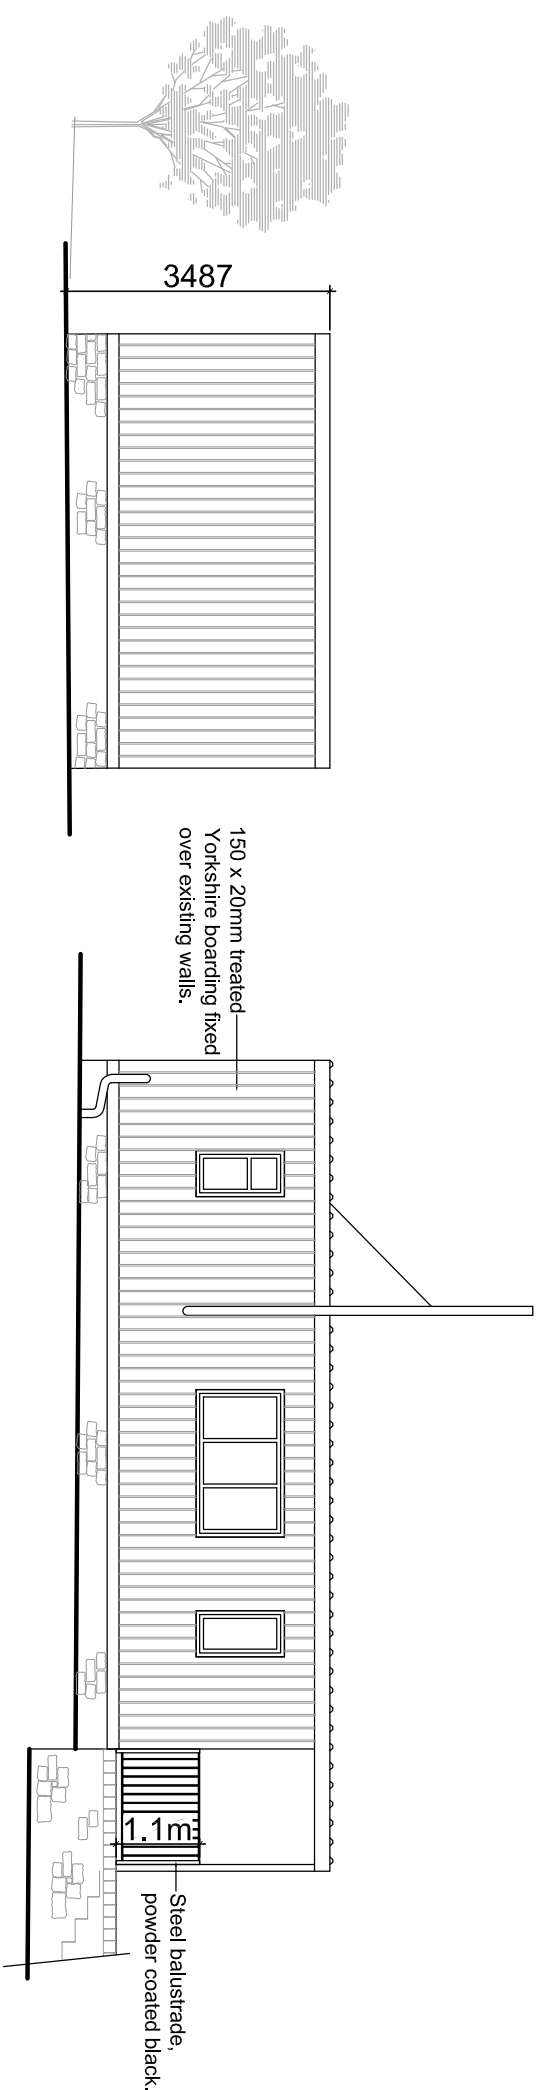

North Elevation
Scale 1:100


West Elevation
Scale 1:100

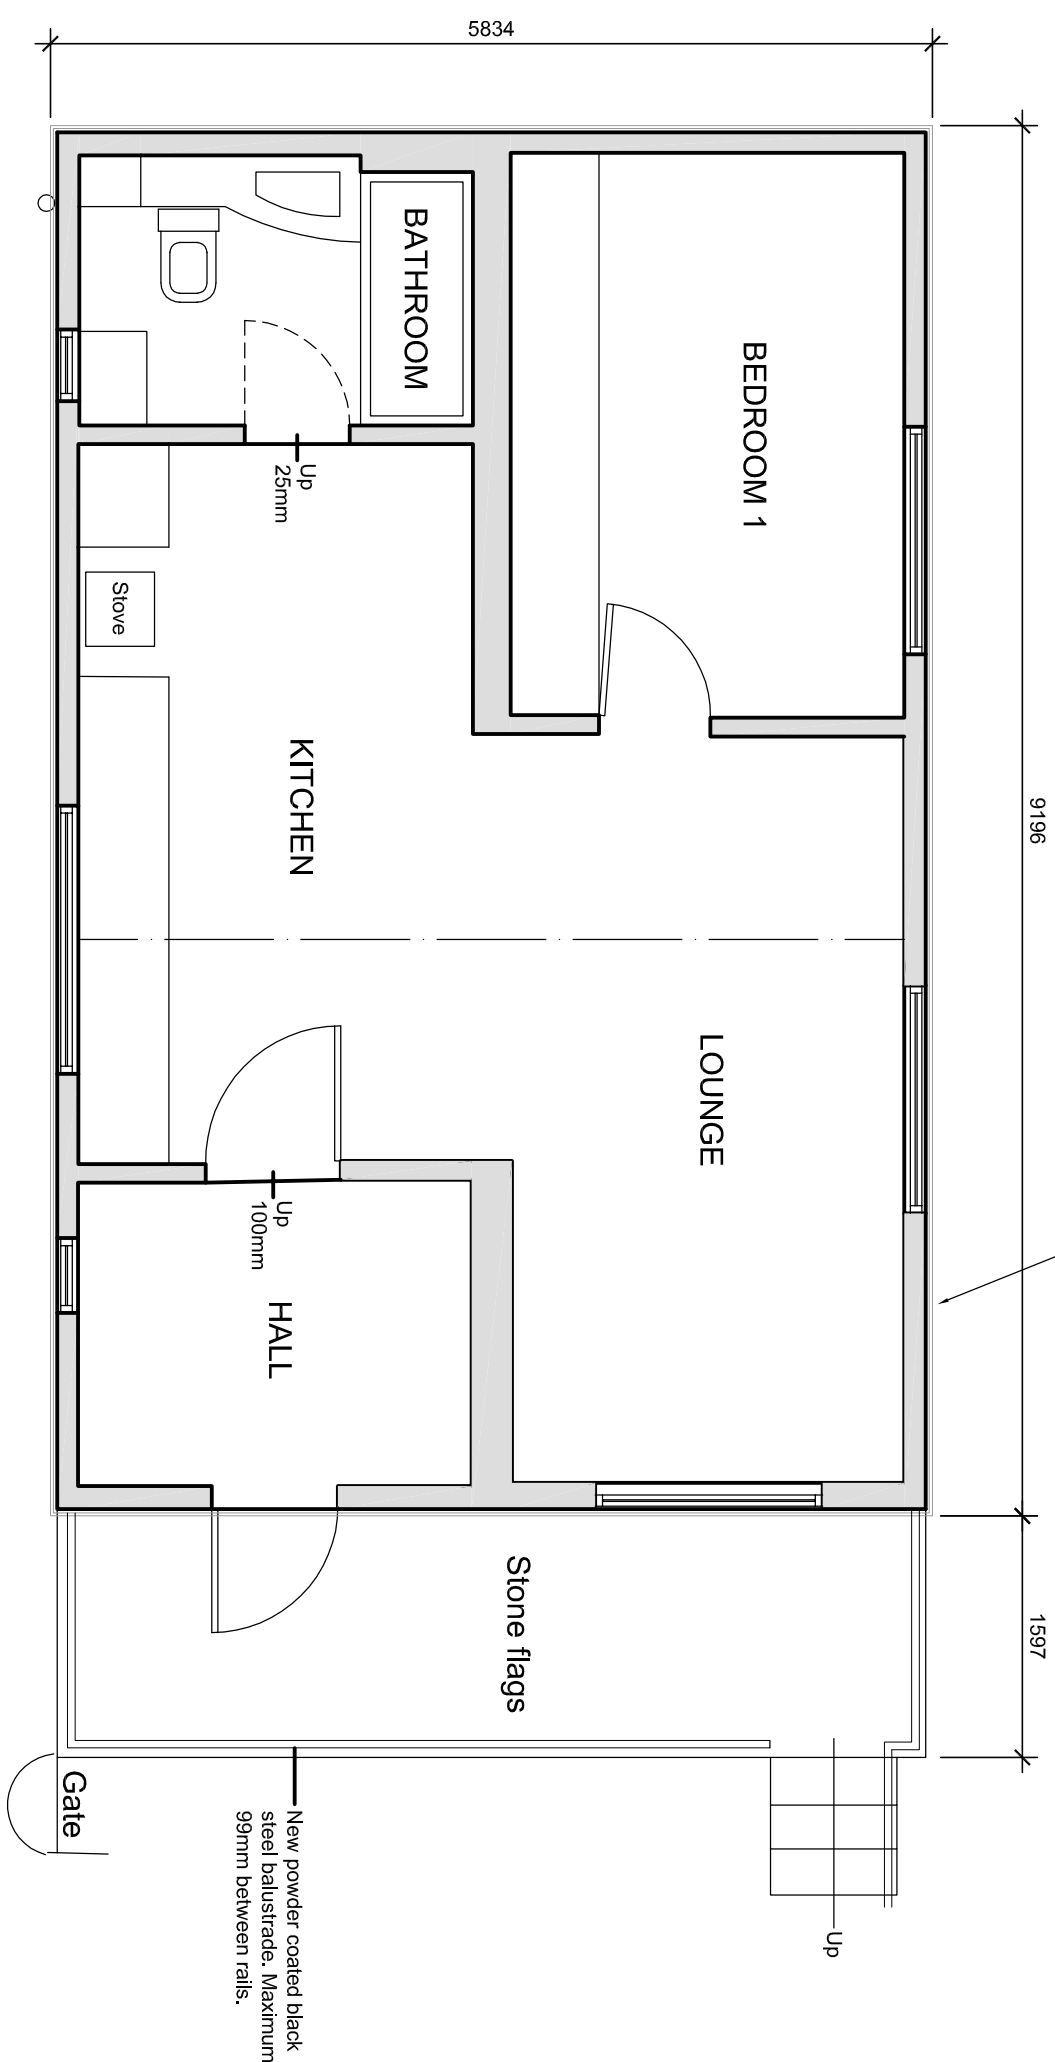

Natural Stone Plinth upto Floor Level.



Yorkshire Boarding fixed over Existing External Walls.

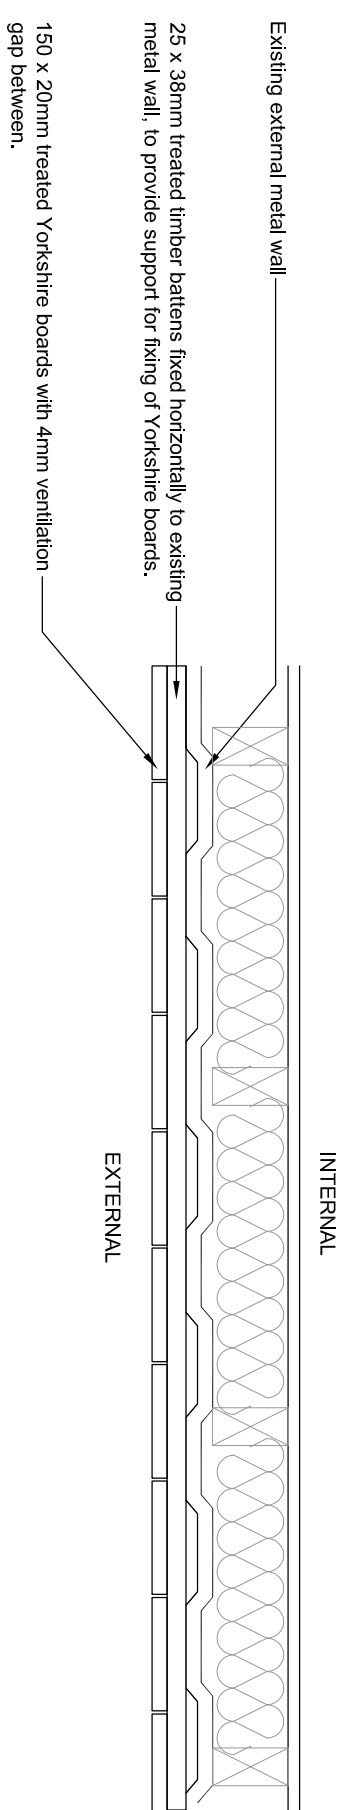

Yorkshire board fixed Externally
over Existing External Walls
Scale 1:10 Detail.

Client		
Mr Bruce Mitchell		
Job Title		
Parker Place Farm		
Wiswell		
Culterhoe		
BB7 9BZ		
Drawing Title		
Retrospective Application for Holiday Cottage Proposed Flood Plan and Elevations		
Scale	Date	Drawn
Various @A2	July 2018	Craig Harrison

Holiday Cottage Floor Plan
Scale 1:50