



EXISTING SITE PLAN

DOG & PARTRIDGE, HESKETH LANE, CHIPPING, PR3 2TH

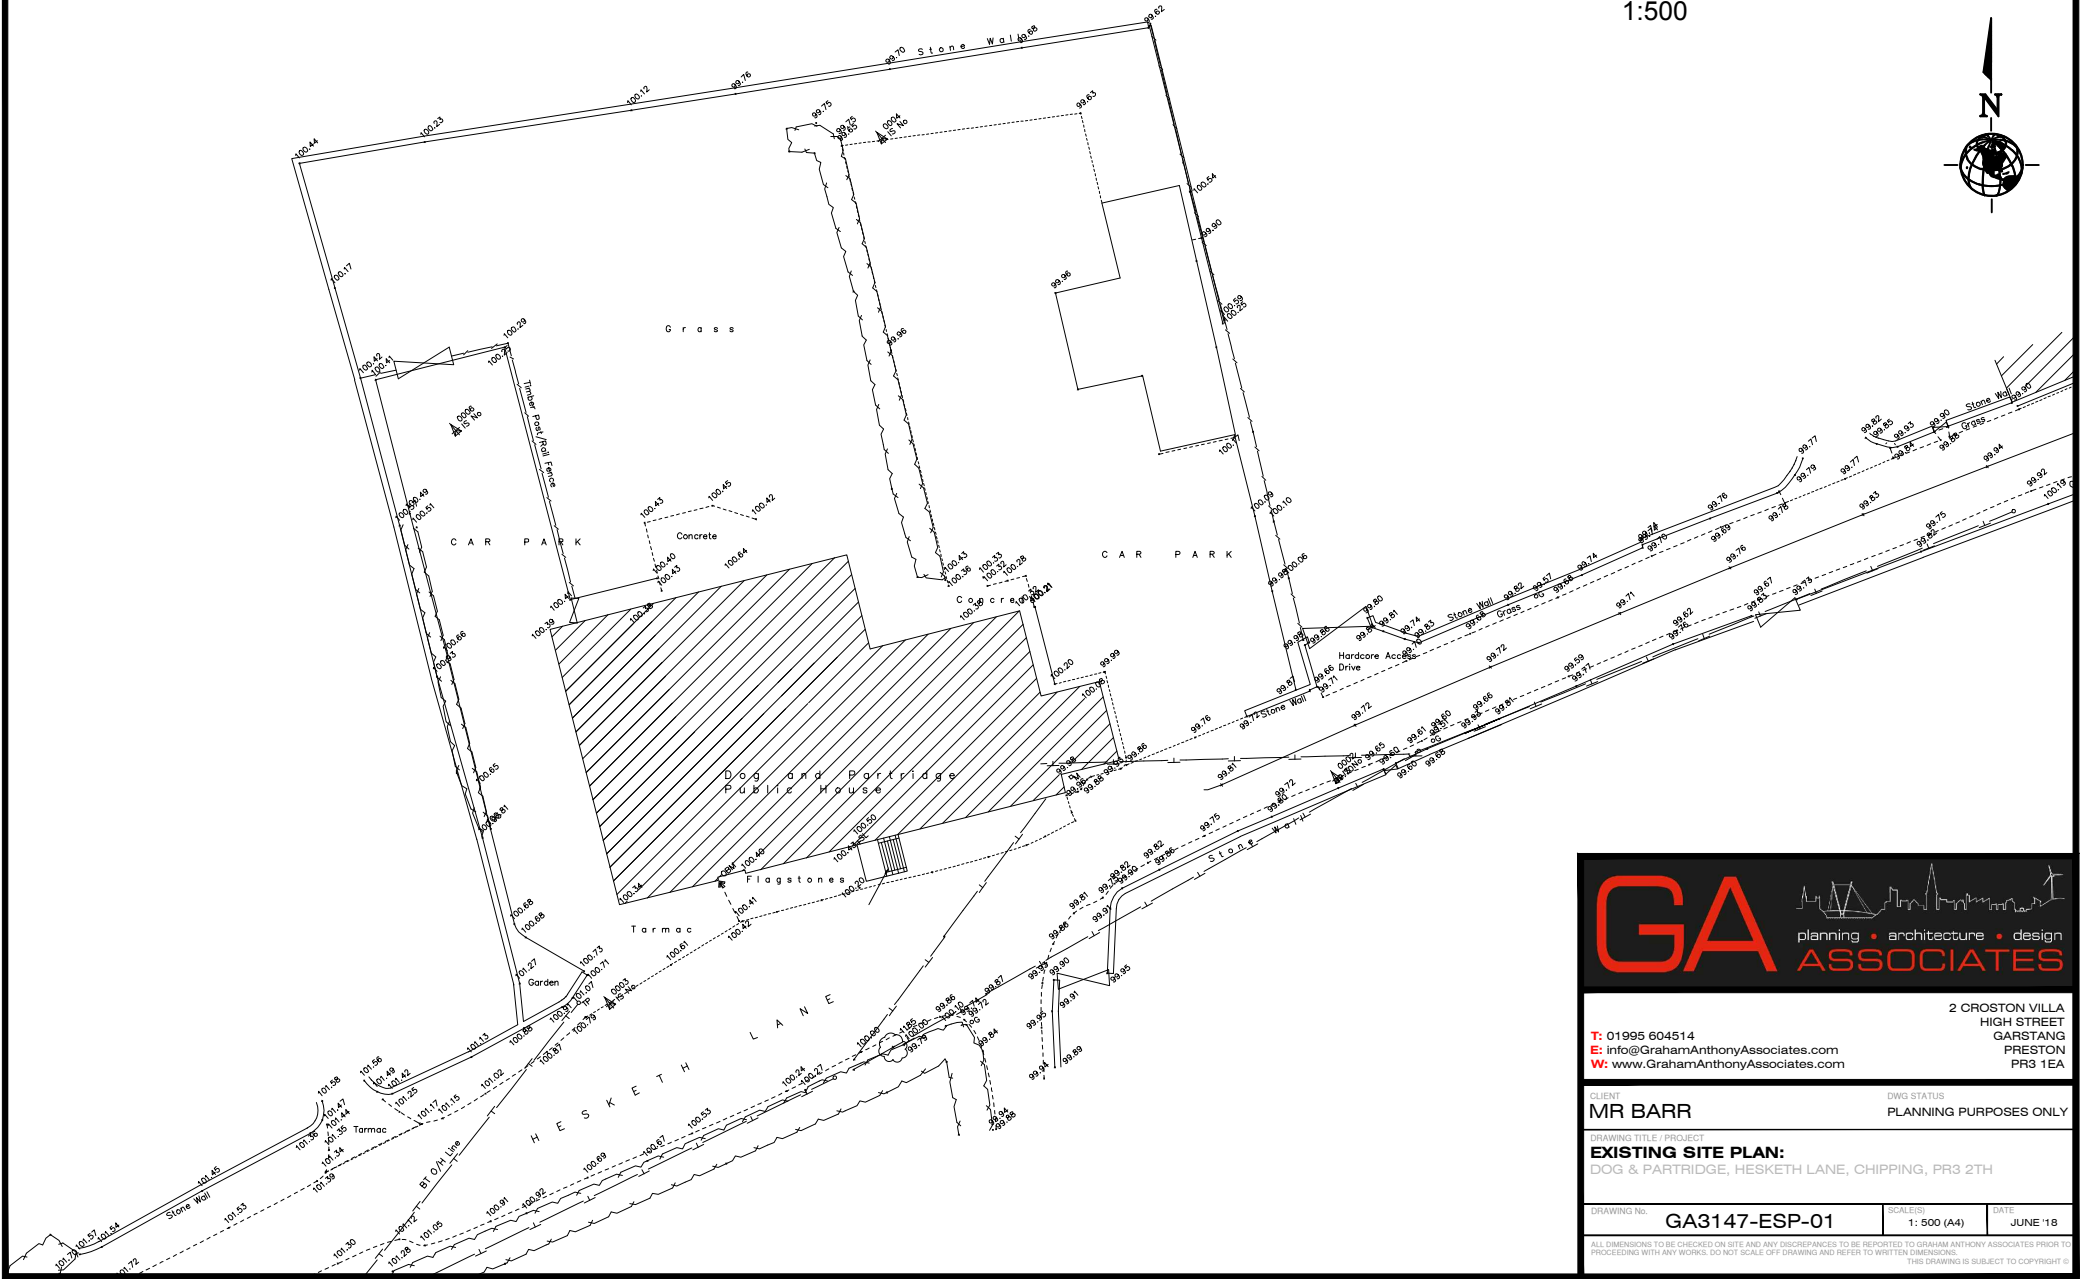

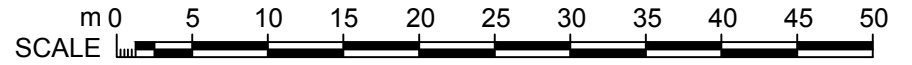

planning • architecture • design
ASSOCIATES

2 CROSTON VILLA
HIGH STREET
GARSTANG
PRESTON
PR3 1EA

T: 01995 604514
E: info@GrahamAnthonyAssociates.com
W: www.GrahamAnthonyAssociates.com

CLIENT: **MR BARR** DRG STATUS: **PLANNING PURPOSES ONLY**

DRAWING TITLE / PROJECT: **EXISTING SITE PLAN:**
DOG & PARTRIDGE, HESKETH LANE, CHIPPING, PR3 2TH

DRAWING No. **GA3147-ESP-01** SCALE(S) **1: 500 (A4)** DATE **JUNE '18**

ALL DIMENSIONS TO BE CHECKED ON SITE AND ANY DISCREPANCIES TO BE REPORTED TO GRAHAM ANTHONY ASSOCIATES PRIOR TO PROCEEDING WITH ANY WORKS. DO NOT SCALE OFF DRAWING AND REFER TO WRITTEN DIMENSIONS. THIS DRAWING IS SUBJECT TO COPYRIGHT ©