





Proposed Front (East) Elevation
Scale 1:100

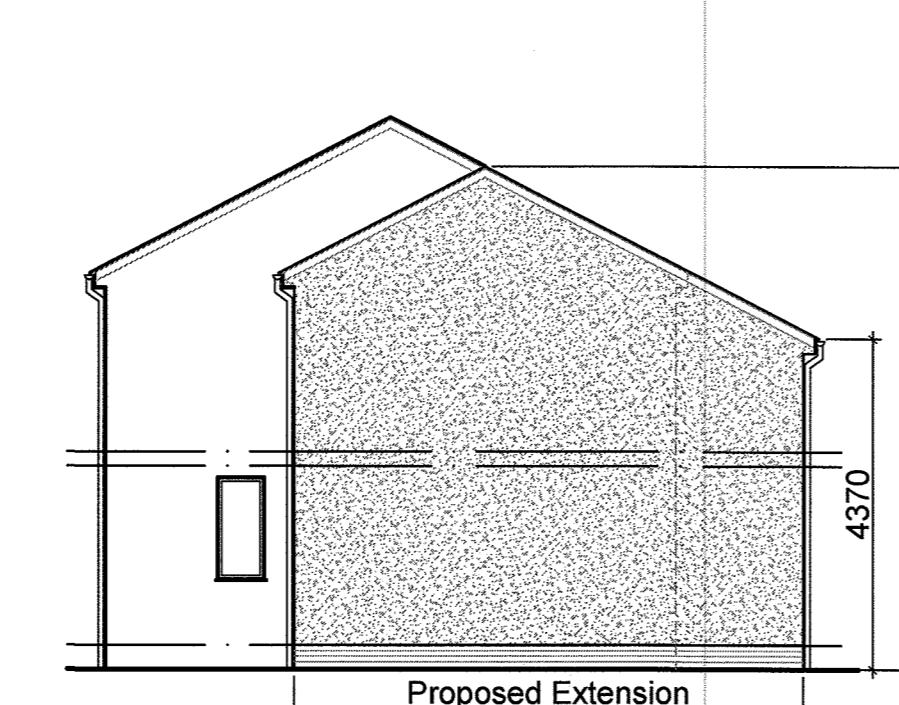


Proposed Side (North) Elevation
Scale 1:100




Proposed Rear (West) Elevation
Scale 1:100

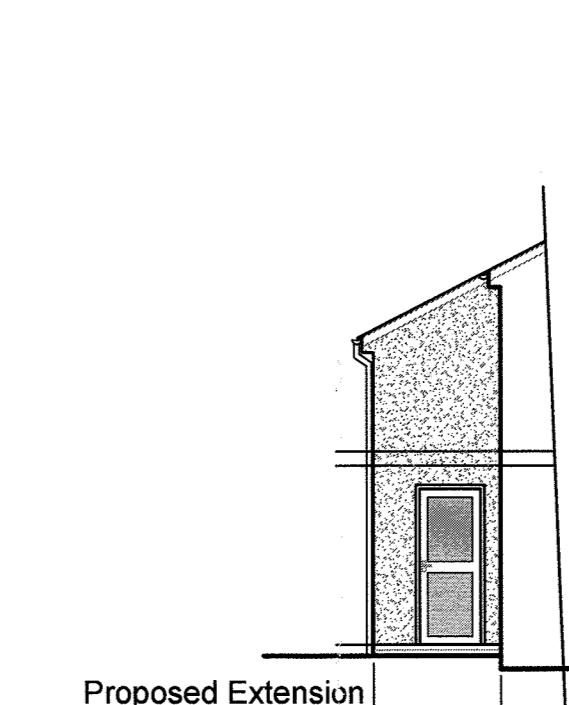

Proposed In-side (South) Elevation
Scale 1:100

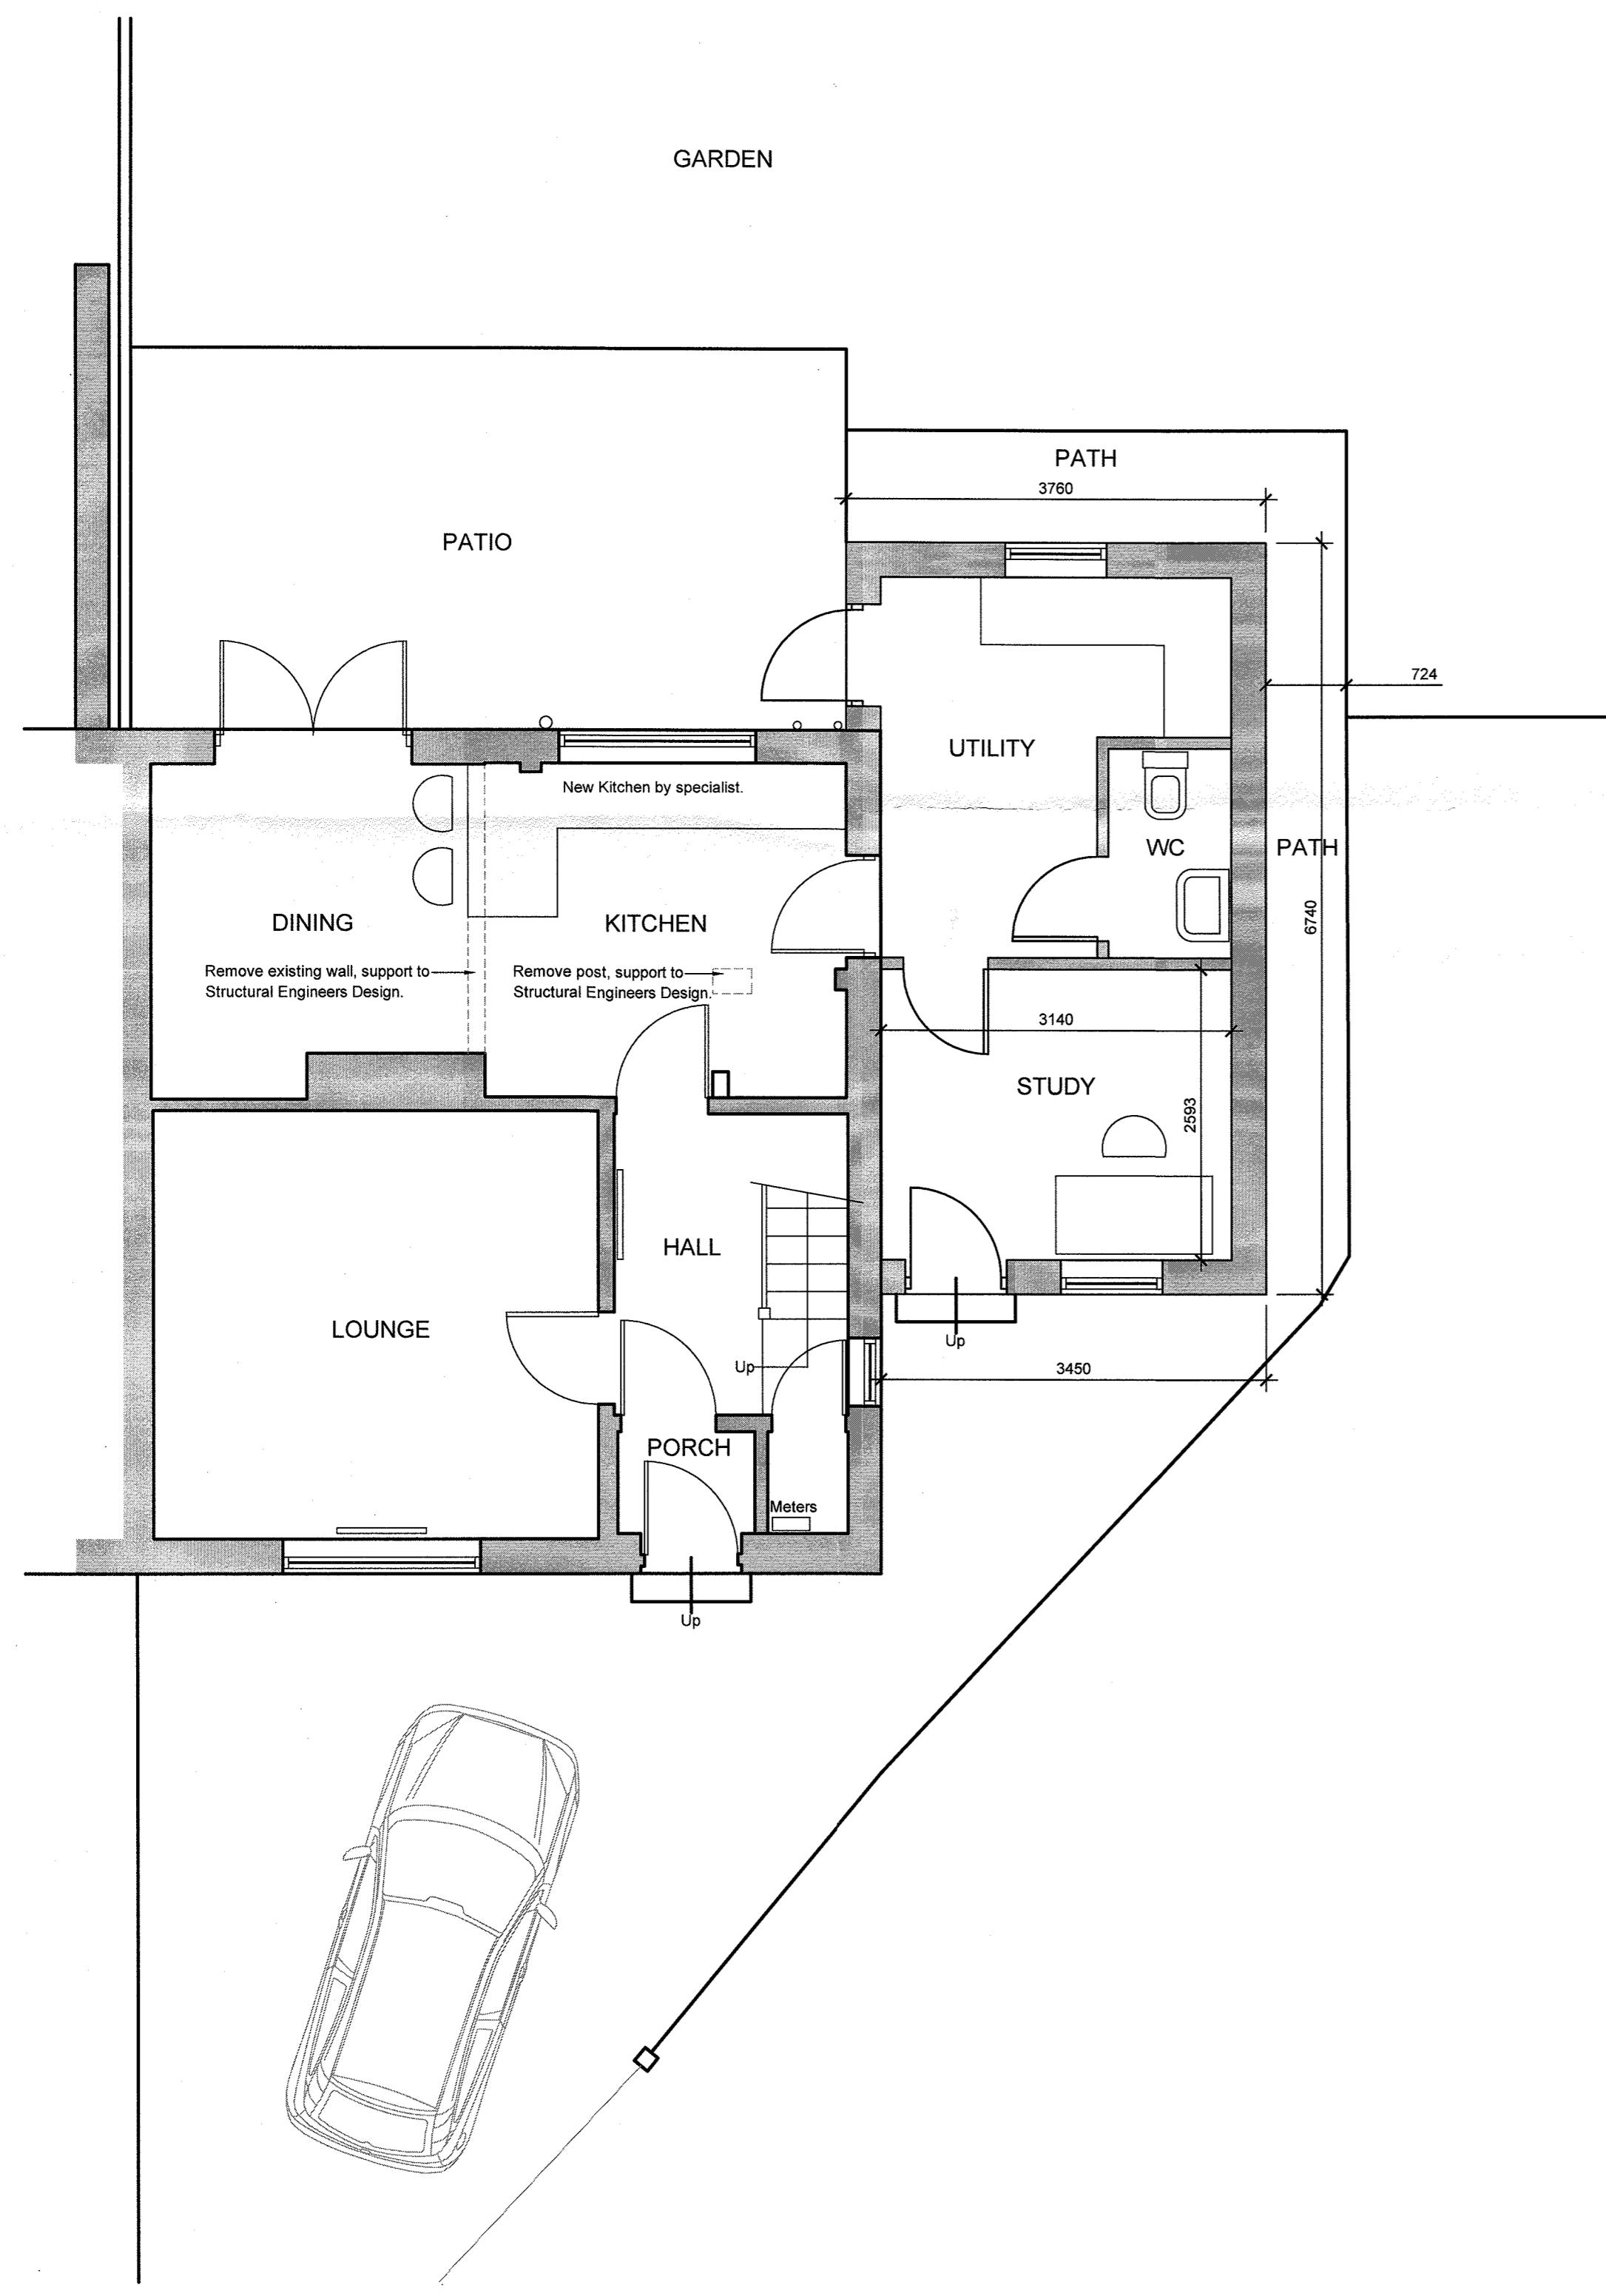

Existing Ground Floor / Site Plan
Scale 1:50

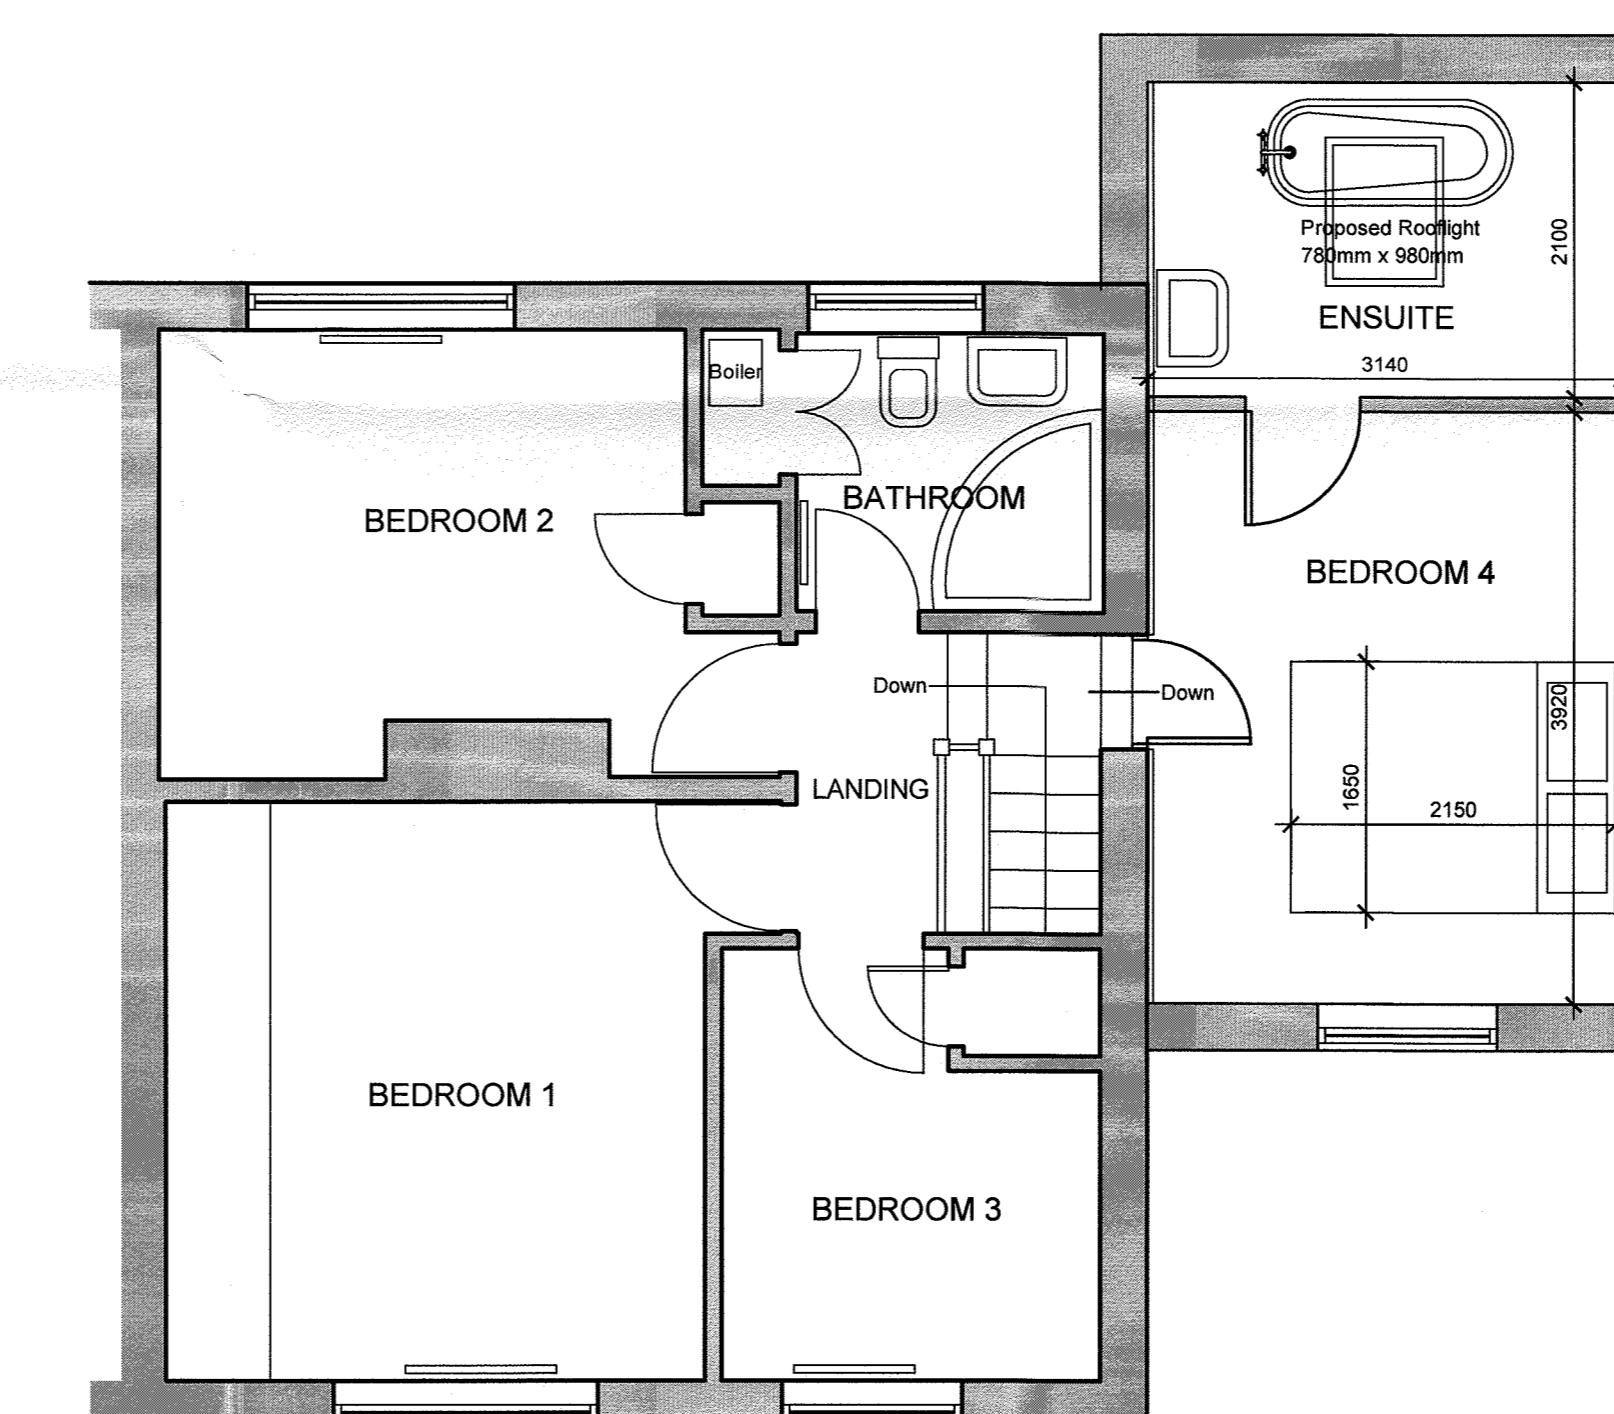

Existing First Floor
Scale 1:50

Client Mr Charles Cocks
Job Title 11 Green Park Whalley Clitheroe BB7 9TJ
Drawing Title Proposed Floor Plans and Elevations
Scale Various @ A1
Date August 2018
Drawn Craig Harrison






Existing Front (East) Elevation
Scale 1:100




Existing Side (North) Elevation
Scale 1:100




Existing Rear (West) Elevation
Scale 1:100

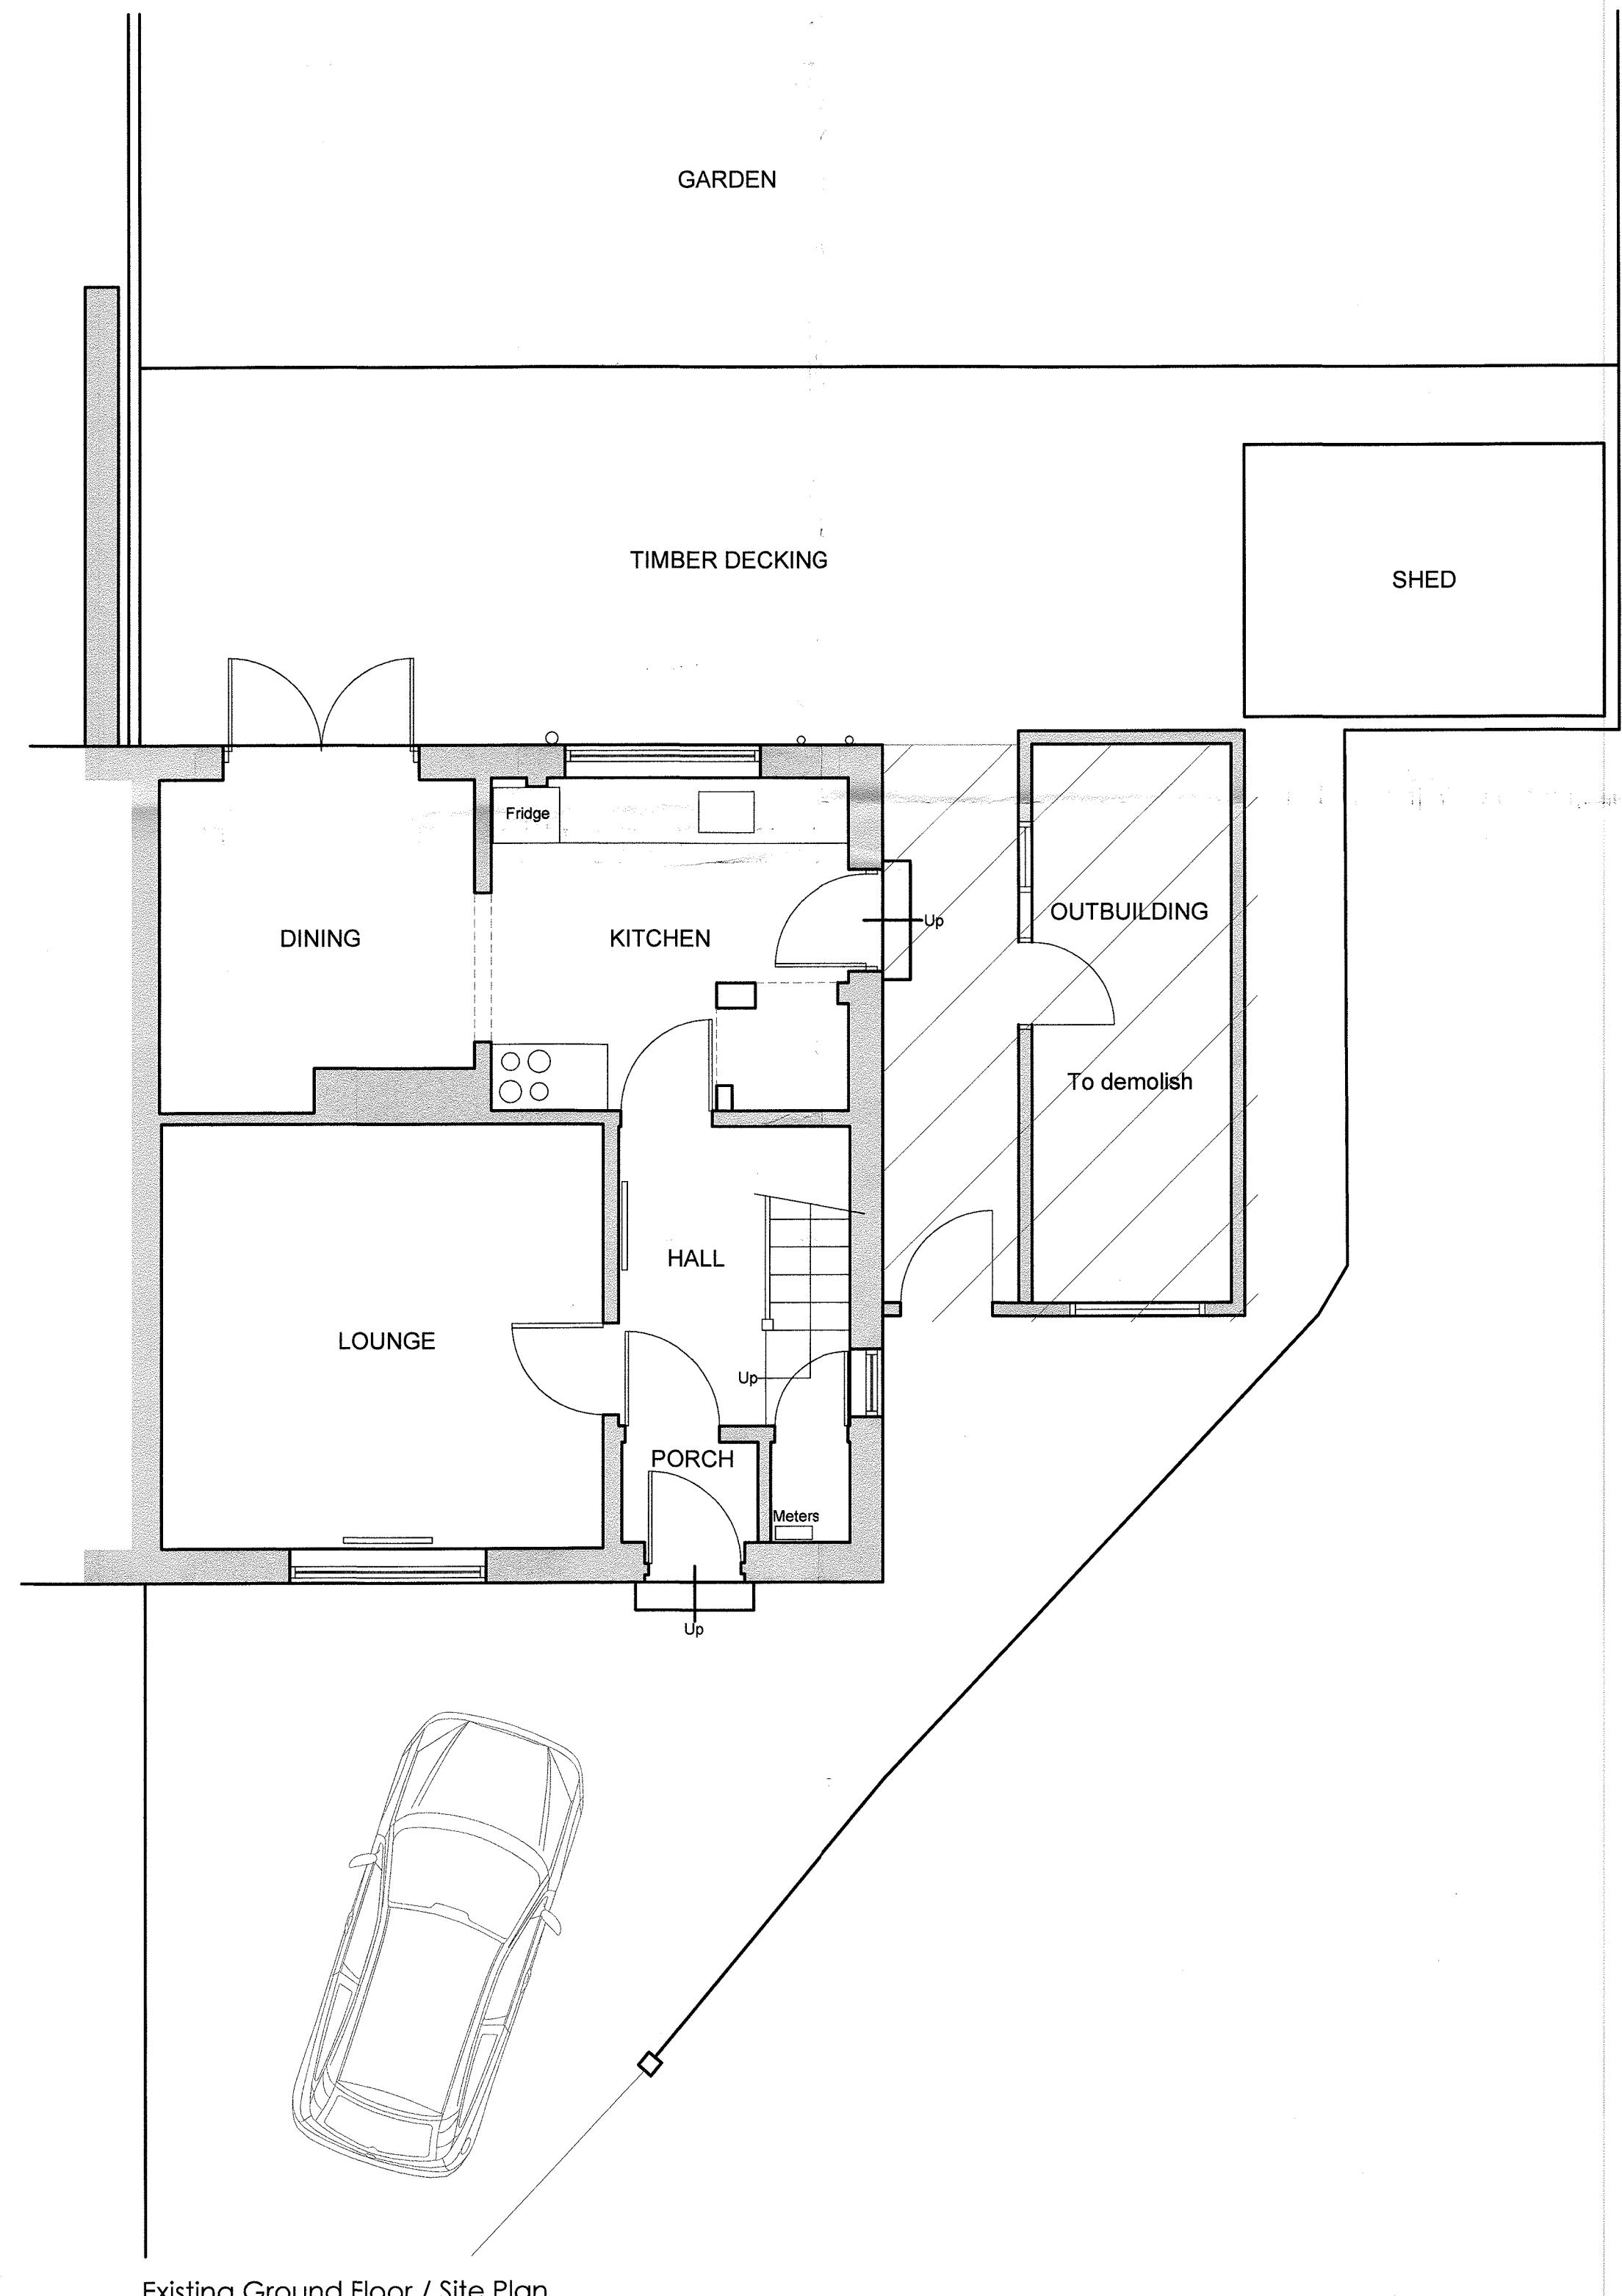

Existing Ground Floor / Site Plan
Scale 1:50

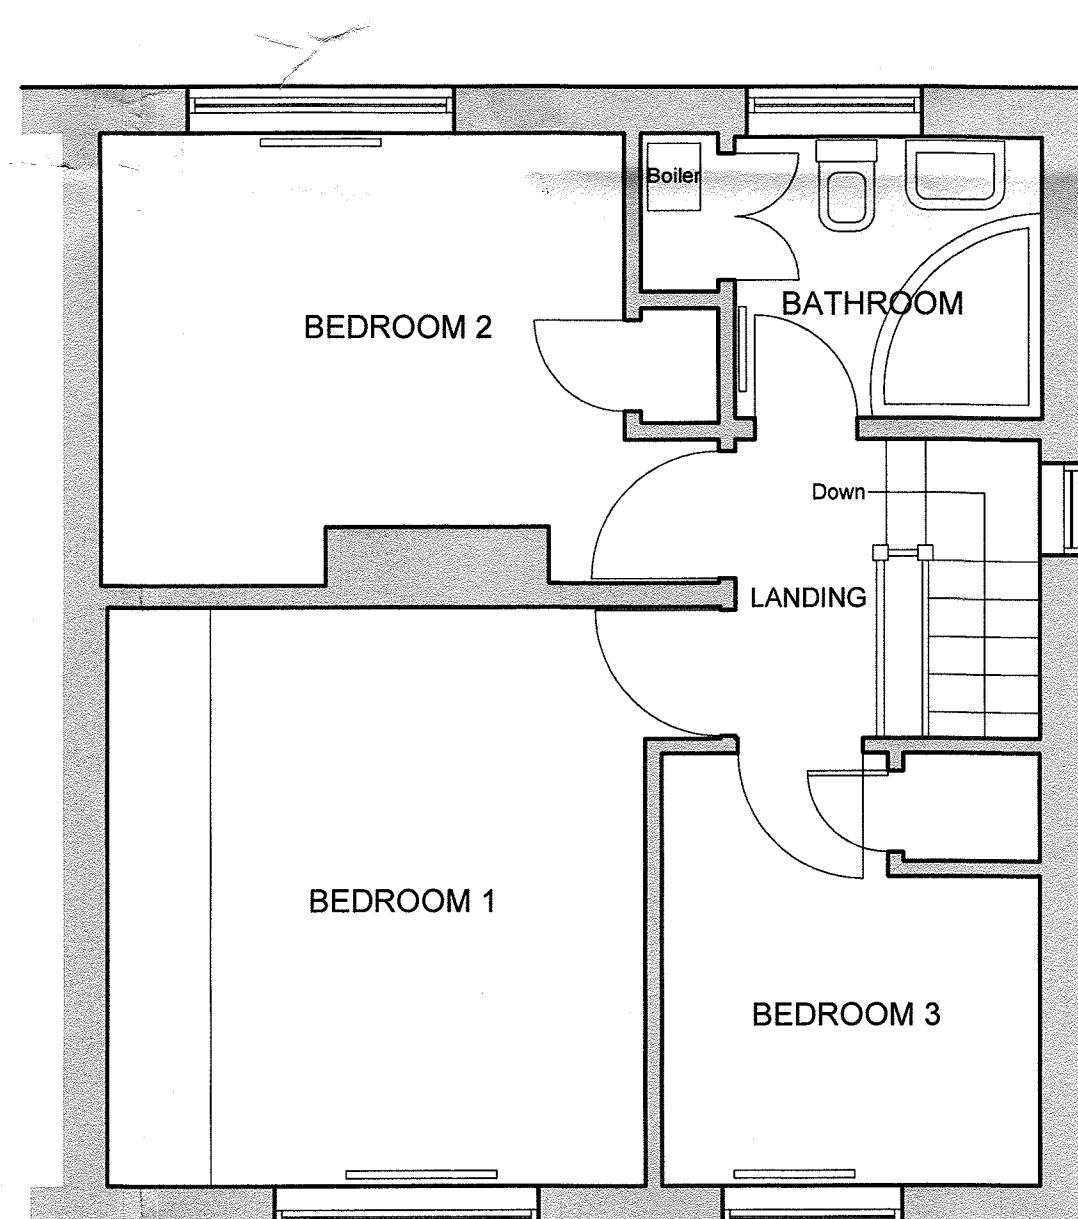

Existing First Floor
Scale 1:50

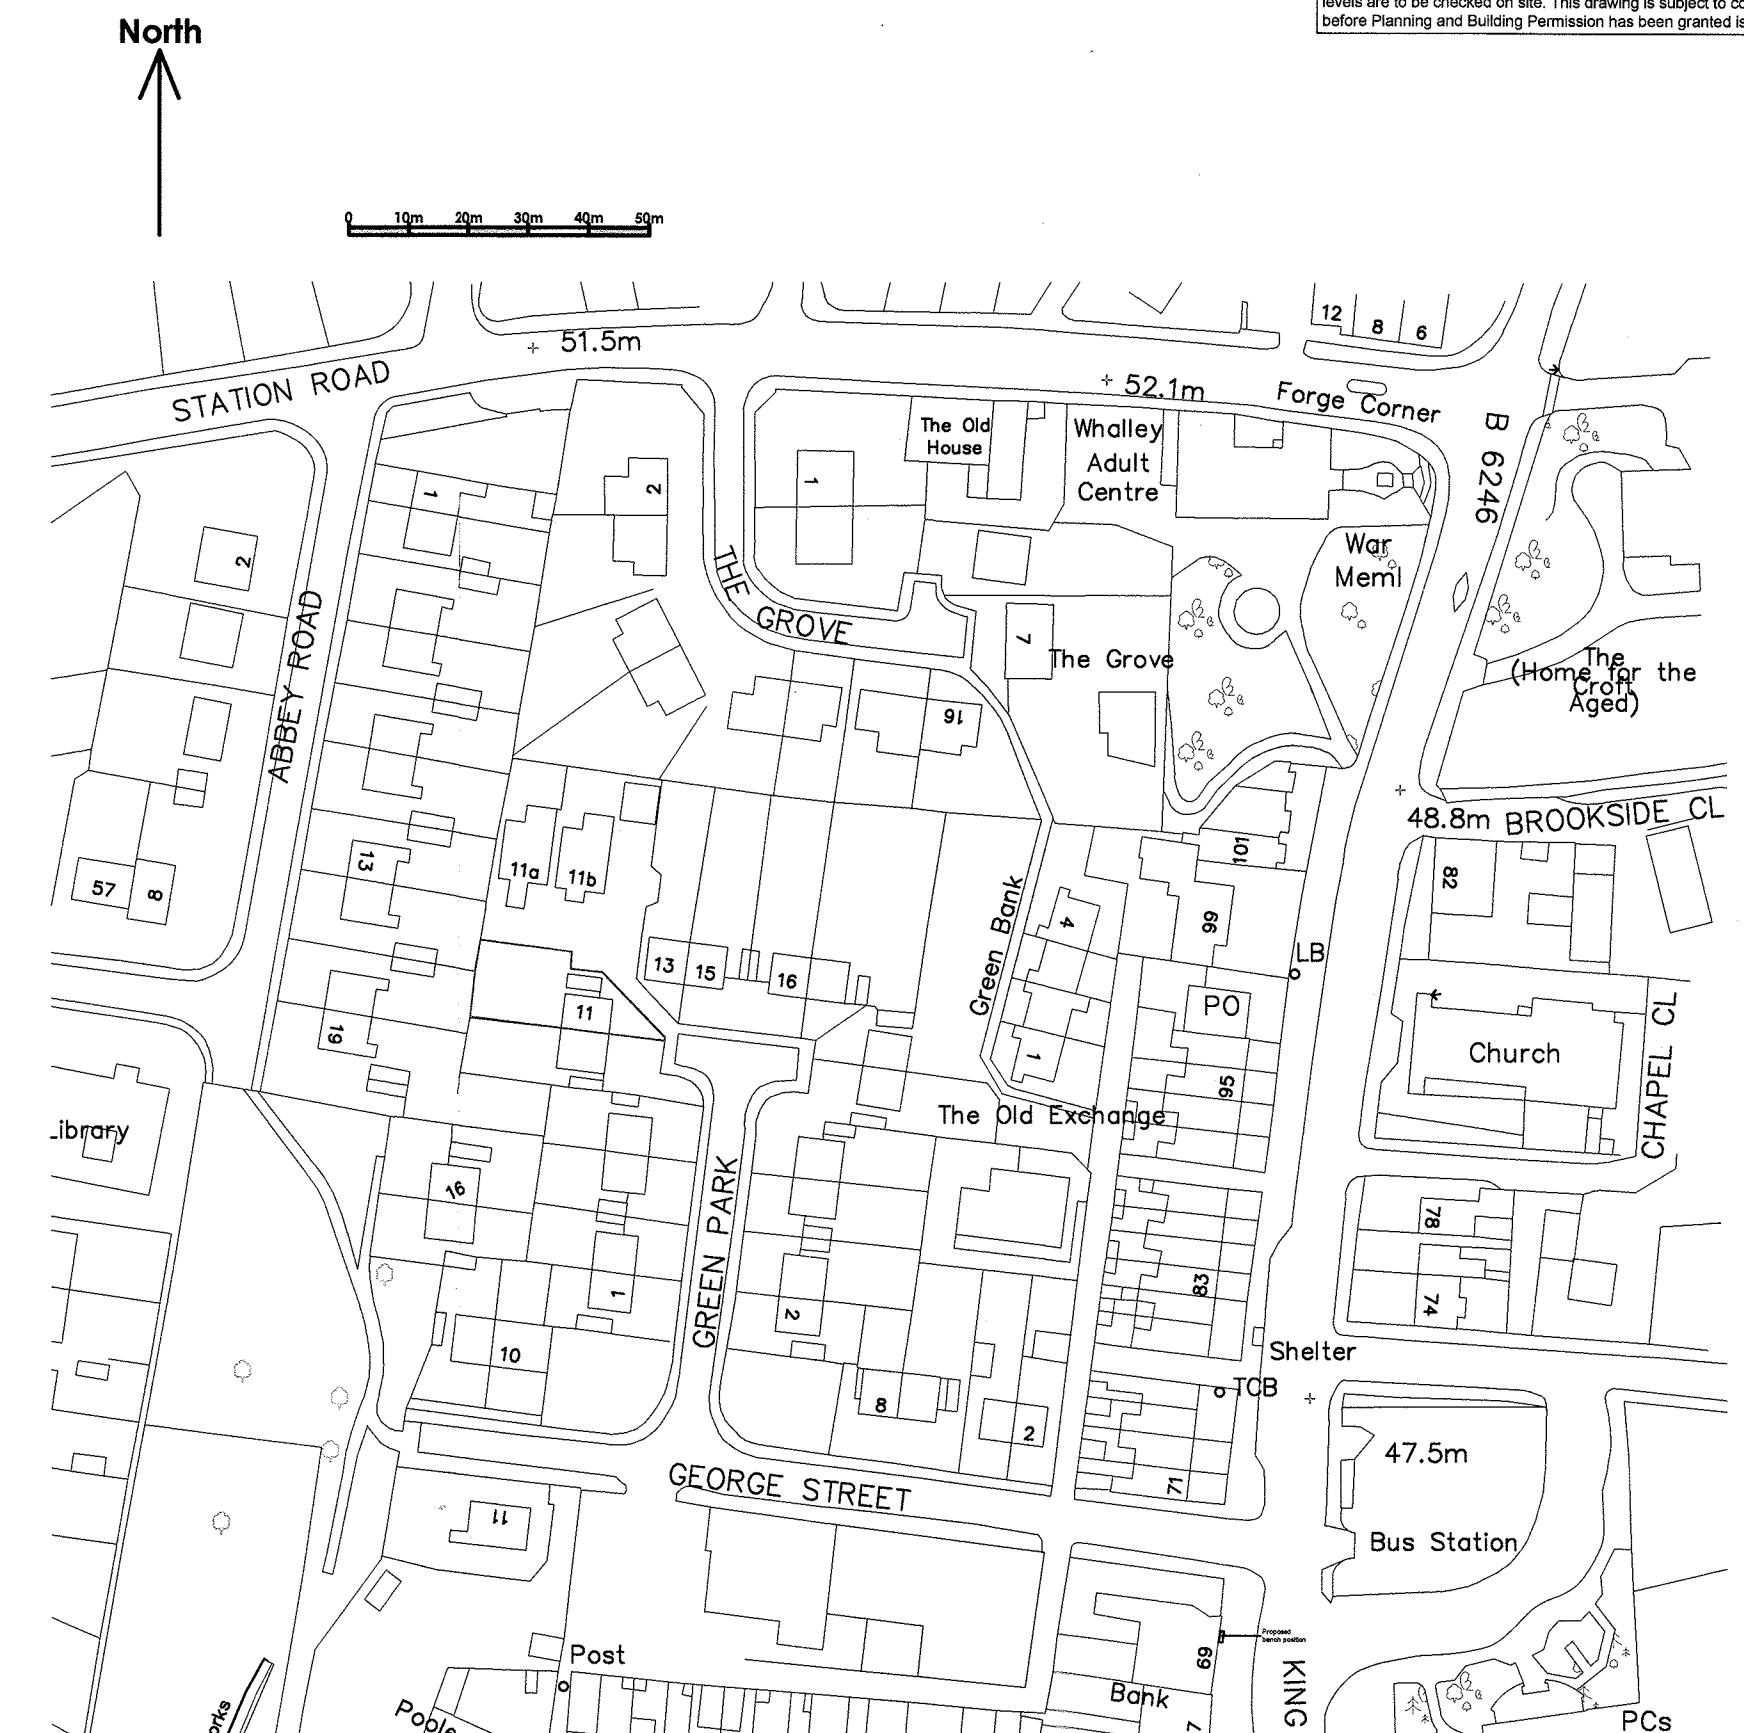

OS Plan
Scale 1:1250

Client
Mr Charles Cocks
Job Title
11 Green Park
Whalley
Clitheroe
BB7 9TJ

Drawing Title
Existing Floor Plans, Elevations, & OS Plan

Scale
Various @ A1 Date
July 2018 Drawn
Craig Harrison

spa

SUNDERLAND PEACOCK & ASSOCIATES LTD.
HAZELMERE, PAMICO ROAD, CLITHEROE
LA8 8JG Tel: 01200 425111 Fax: 01200 427328
E info@sunderlandpeacock.com
www.sunderlandpeacock.com



5662 -001