




FRONT ELEVATION

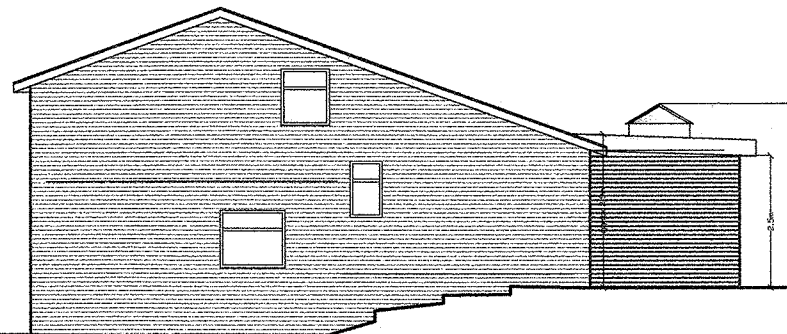


SIDE ELEVATION

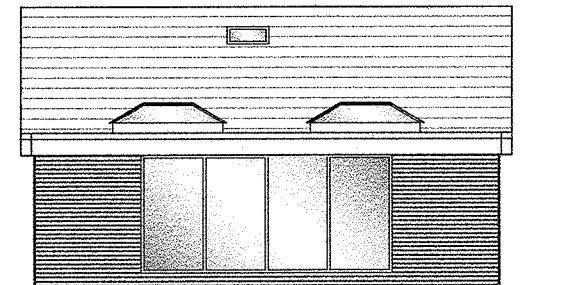


REAR ELEVATION

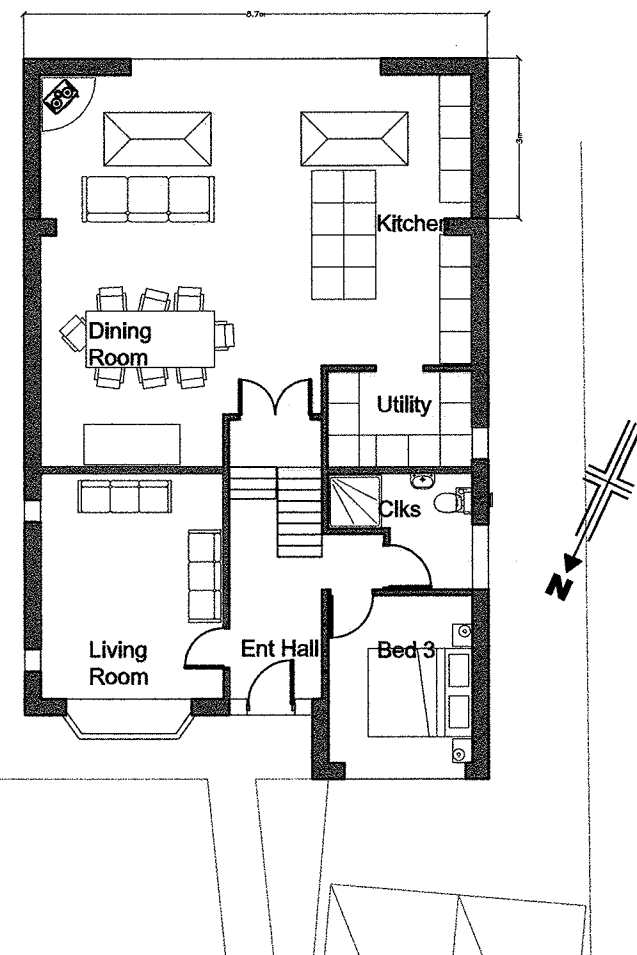

GROUND FLOOR PLAN

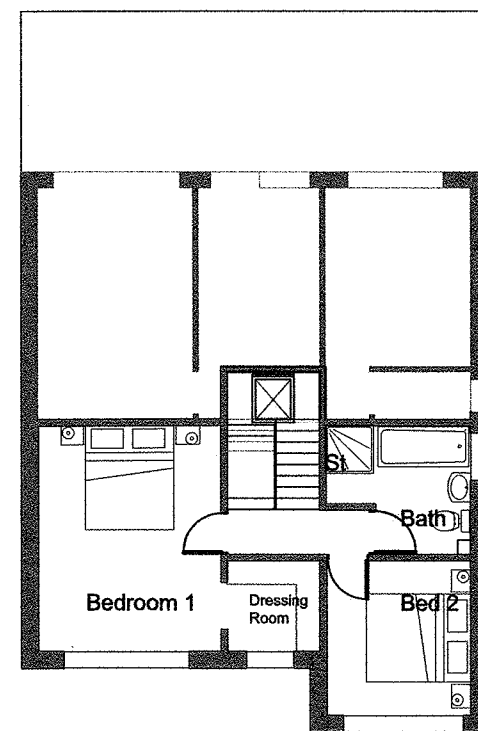


FIRST FLOOR PLAN

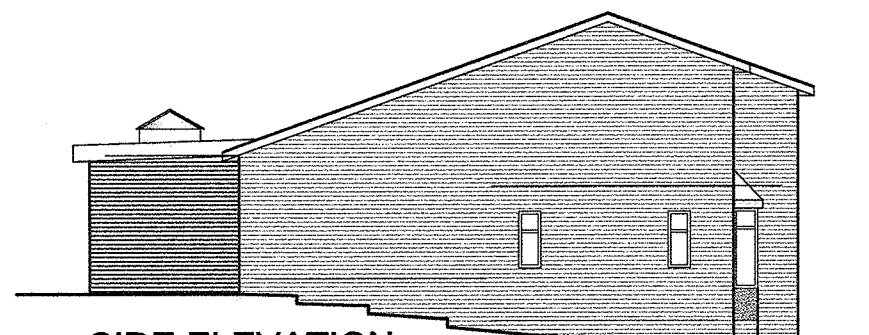


SIDE ELEVATION




SITE LOCATION PLAN

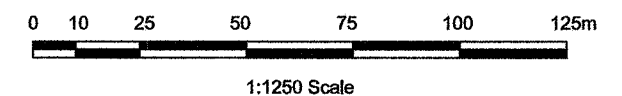

Reproduced from Superplan Data® by the permission of Ordnance Survey® on behalf of the Controller of Her Majesty's Stationery Office. © Crown Copyright 2002. All rights reserved. Licence number AL100034996.

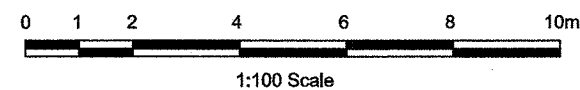

Mr Cooper & Ms Martinez											
42 Chaigley Road, Longridge						Scale					
						1:100 @ A2					
Plans and Elevations as Proposed						Drawn DME	Checked .	Approved			
<div>www.psadesign.co.uk mail@psadesign.co.uk</div> <div> PSA DESIGN</div> <div> engineering your environment CIVIL, STRUCTURAL, GEOTECHNICAL, TRANSPORT</div>						PSA Design The Old Bank House 6 Berry Lane, Longridge Preston, PR3 3JA Tel. 01772 786066 Fax. 01772 786265				Drwg No.	
										A2857/PL03	
						Rev.	a				

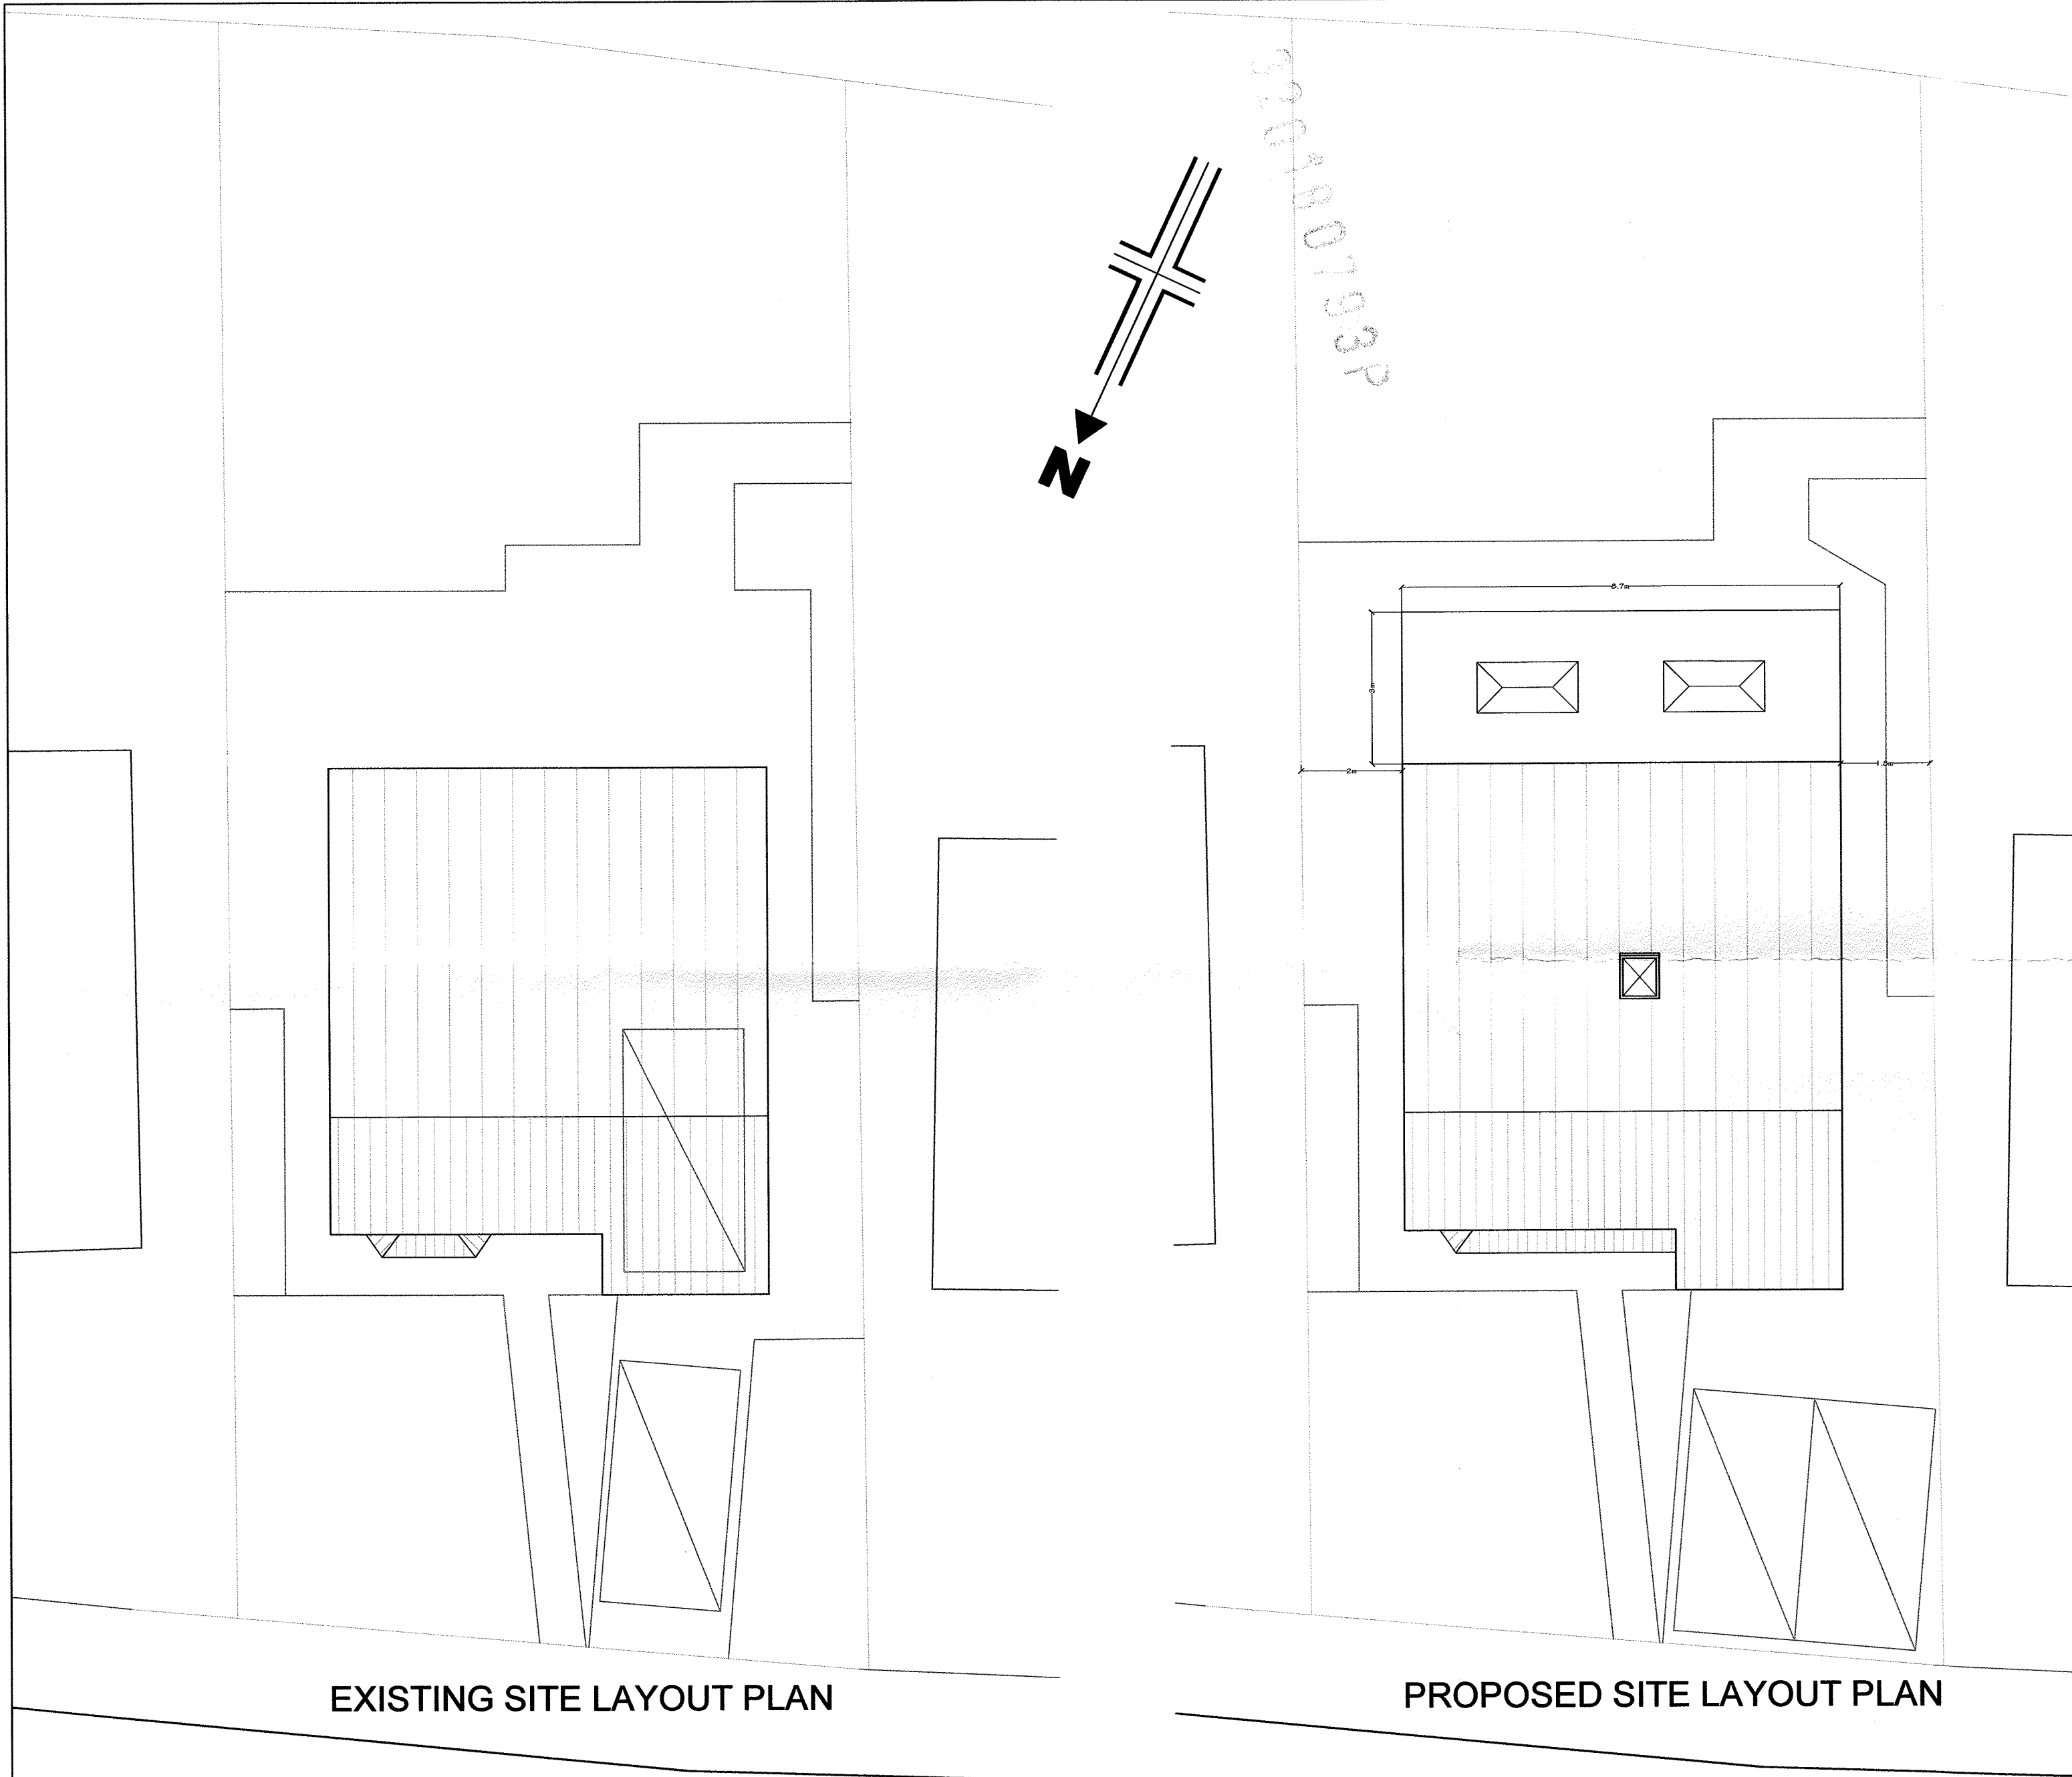


EXISTING SITE LAYOUT PLAN


PROPOSED SITE LAYOUT PLAN




SITE LOCATION PLAN

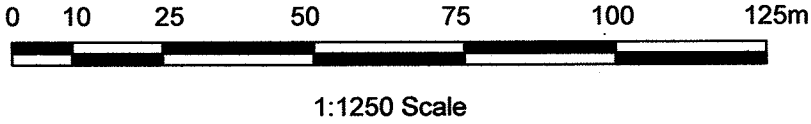


Reproduced from Superplan Data® by the permission of
Ordnance Survey® on behalf of the Controller of Her Majesty's
Stationery Office. © Crown Copyright 2002. All rights reserved.
Licence number AL100034996.

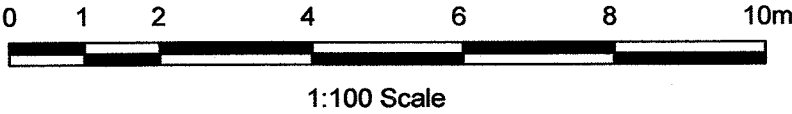


Mr Cooper & Ms Martinez		
42 Chaigley Road, Longridge		Scale 1:100 @ A2
Existing and Proposed Site Layout		Drawn DME
www.psadesign.co.uk mail@psadesign.co.uk		Checked .
PSA DESIGN engineering your environment CIVIL, STRUCTURAL, GEOTECHNICAL, TRANSPORT		Approved
PSA Design The Old Bank House 6 Berry Lane, Longridge Preston, PR3 3JA Tel. 01772 786066 Fax. 01772 786265		Drwg No. A2857/PL01
		Date August 2018
		Rev.

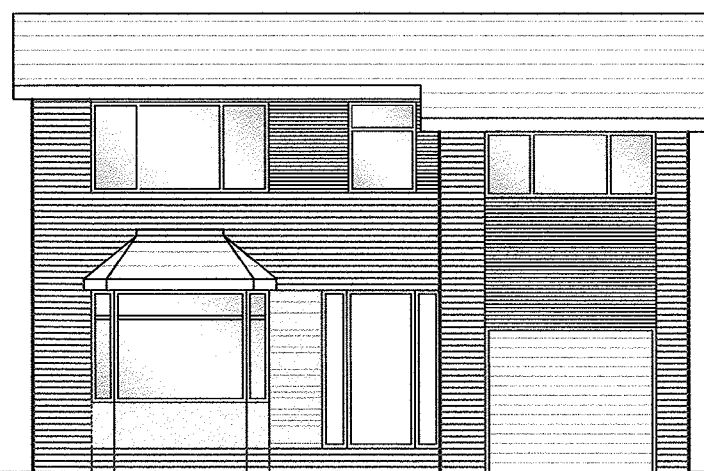



FRONT ELEVATION

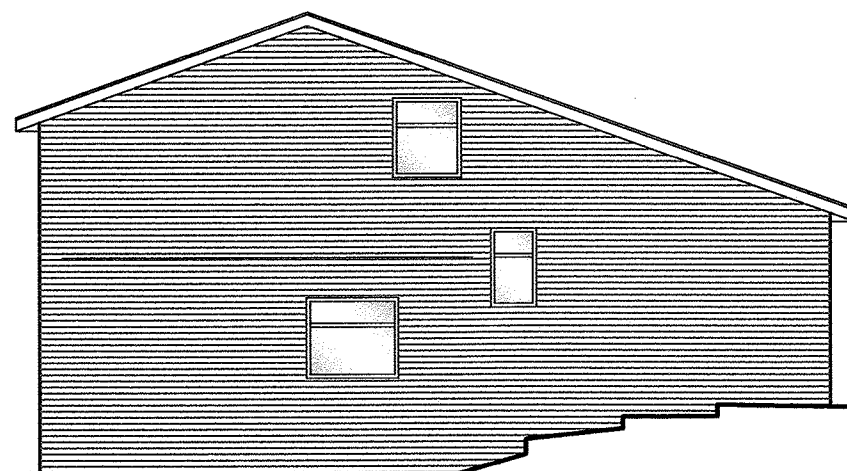


SIDE ELEVATION

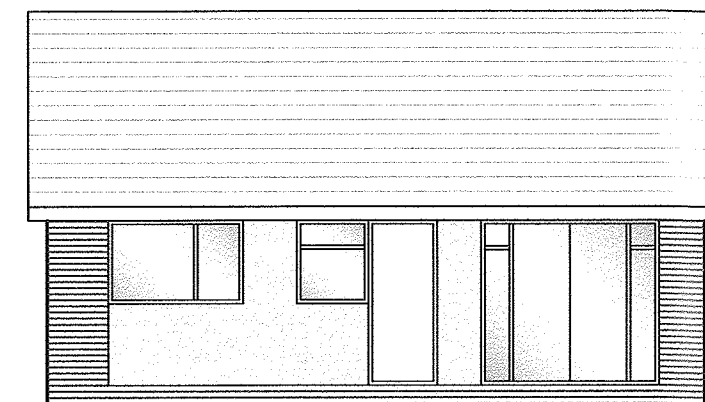


REAR ELEVATION

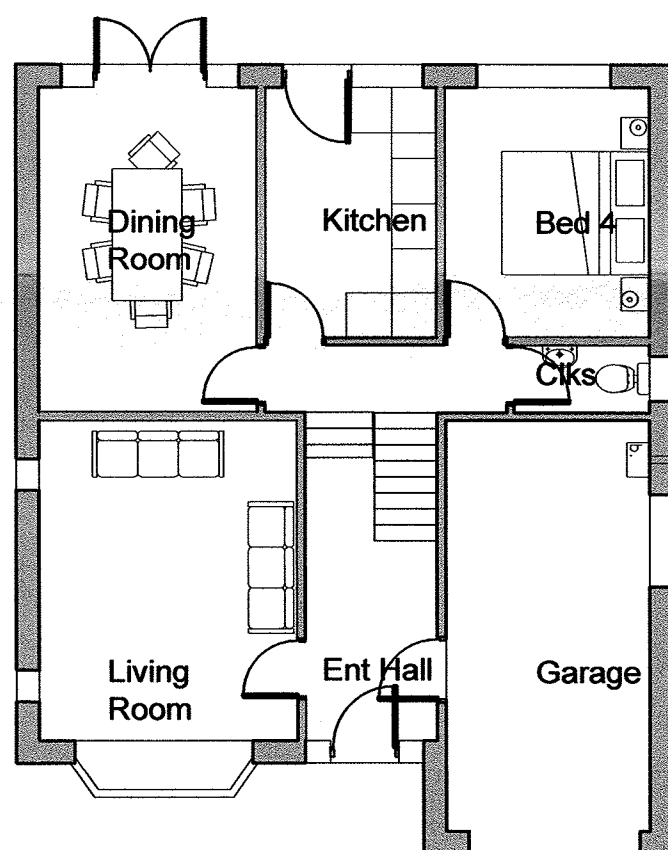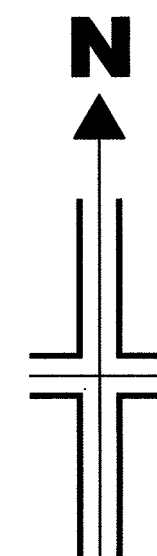

GROUND FLOOR PLAN

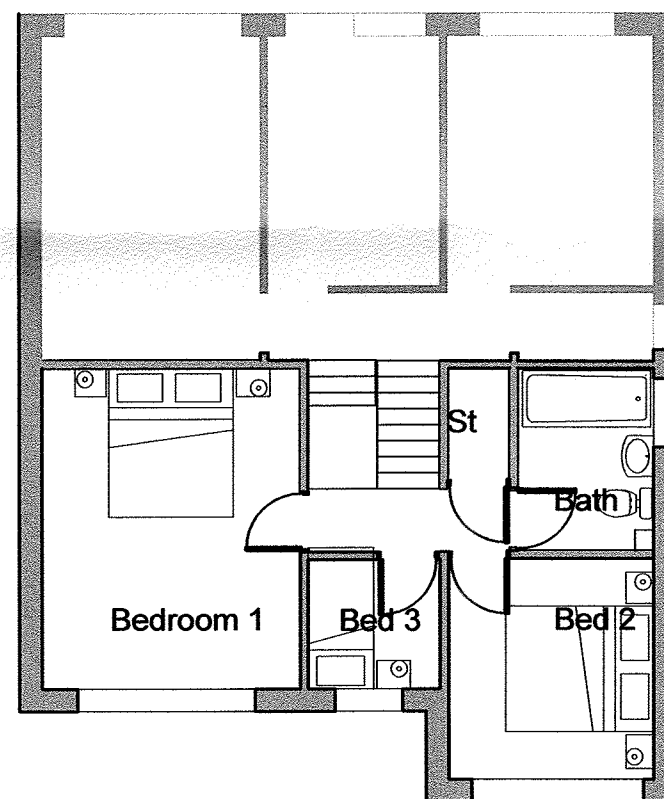


FIRST FLOOR PLAN

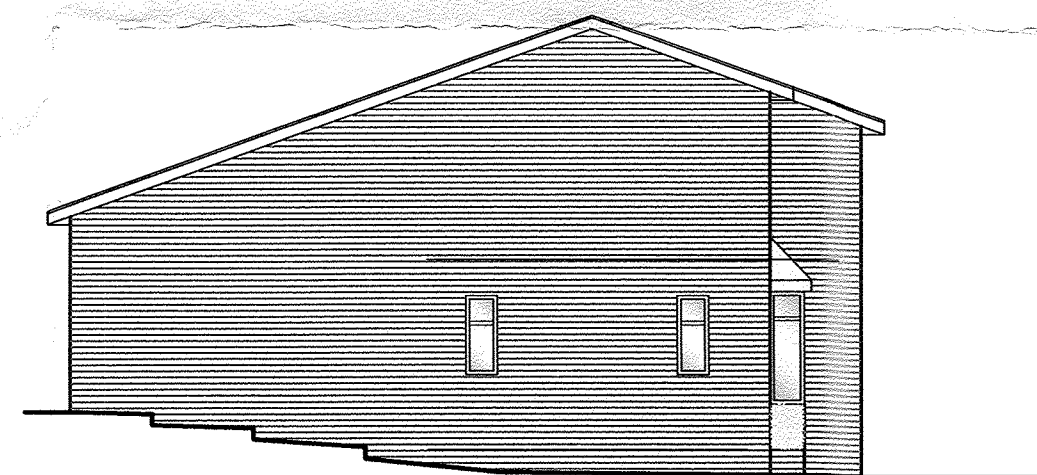

SIDE ELEVATION



SITE LOCATION PLAN

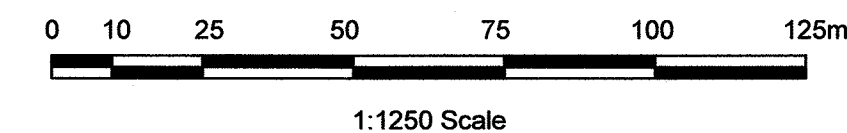

1:1250 Scale



1:100 Scale

Reproduced from Superplan Data® by the permission of Ordnance Survey® on behalf of the Controller of Her Majesty's Stationery Office. © Crown Copyright 2002. All rights reserved. Licence number AL100034996.

320180793P

Mr Cooper & Ms Martinez				
42 Chaigley Road, Longridge			Scale 1:100 @ A2	
Plans and Elevations as Existing			Drawn DME	Checked .
www.psadesign.co.uk mail@psadesign.co.uk			Drwg No. A2857/PL02	
PSA DESIGN engineering your environment CIVIL, STRUCTURAL, GEOTECHNICAL, TRANSPORT			Date August 2018	Rev.
PSA Design The Old Bank House 6 Berry Lane, Longridge Preston, PR3 3JA Tel. 01772 786066 Fax. 01772 786265				