

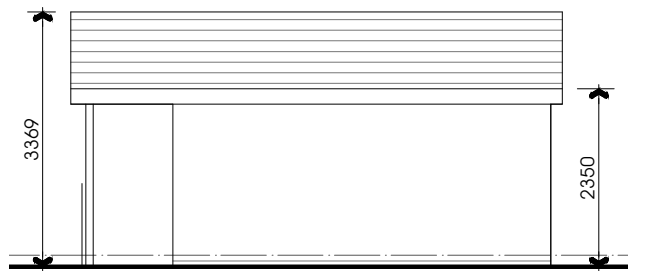



NOTES:
1: Do not scale this drawing, use figured dimensions only 2: The Contractor, Sub Contractor or specialist supplier are responsible for confirming site dimensions prior to fabrication 3: Any dimensional discrepancies are to be reported to the Architect immediately

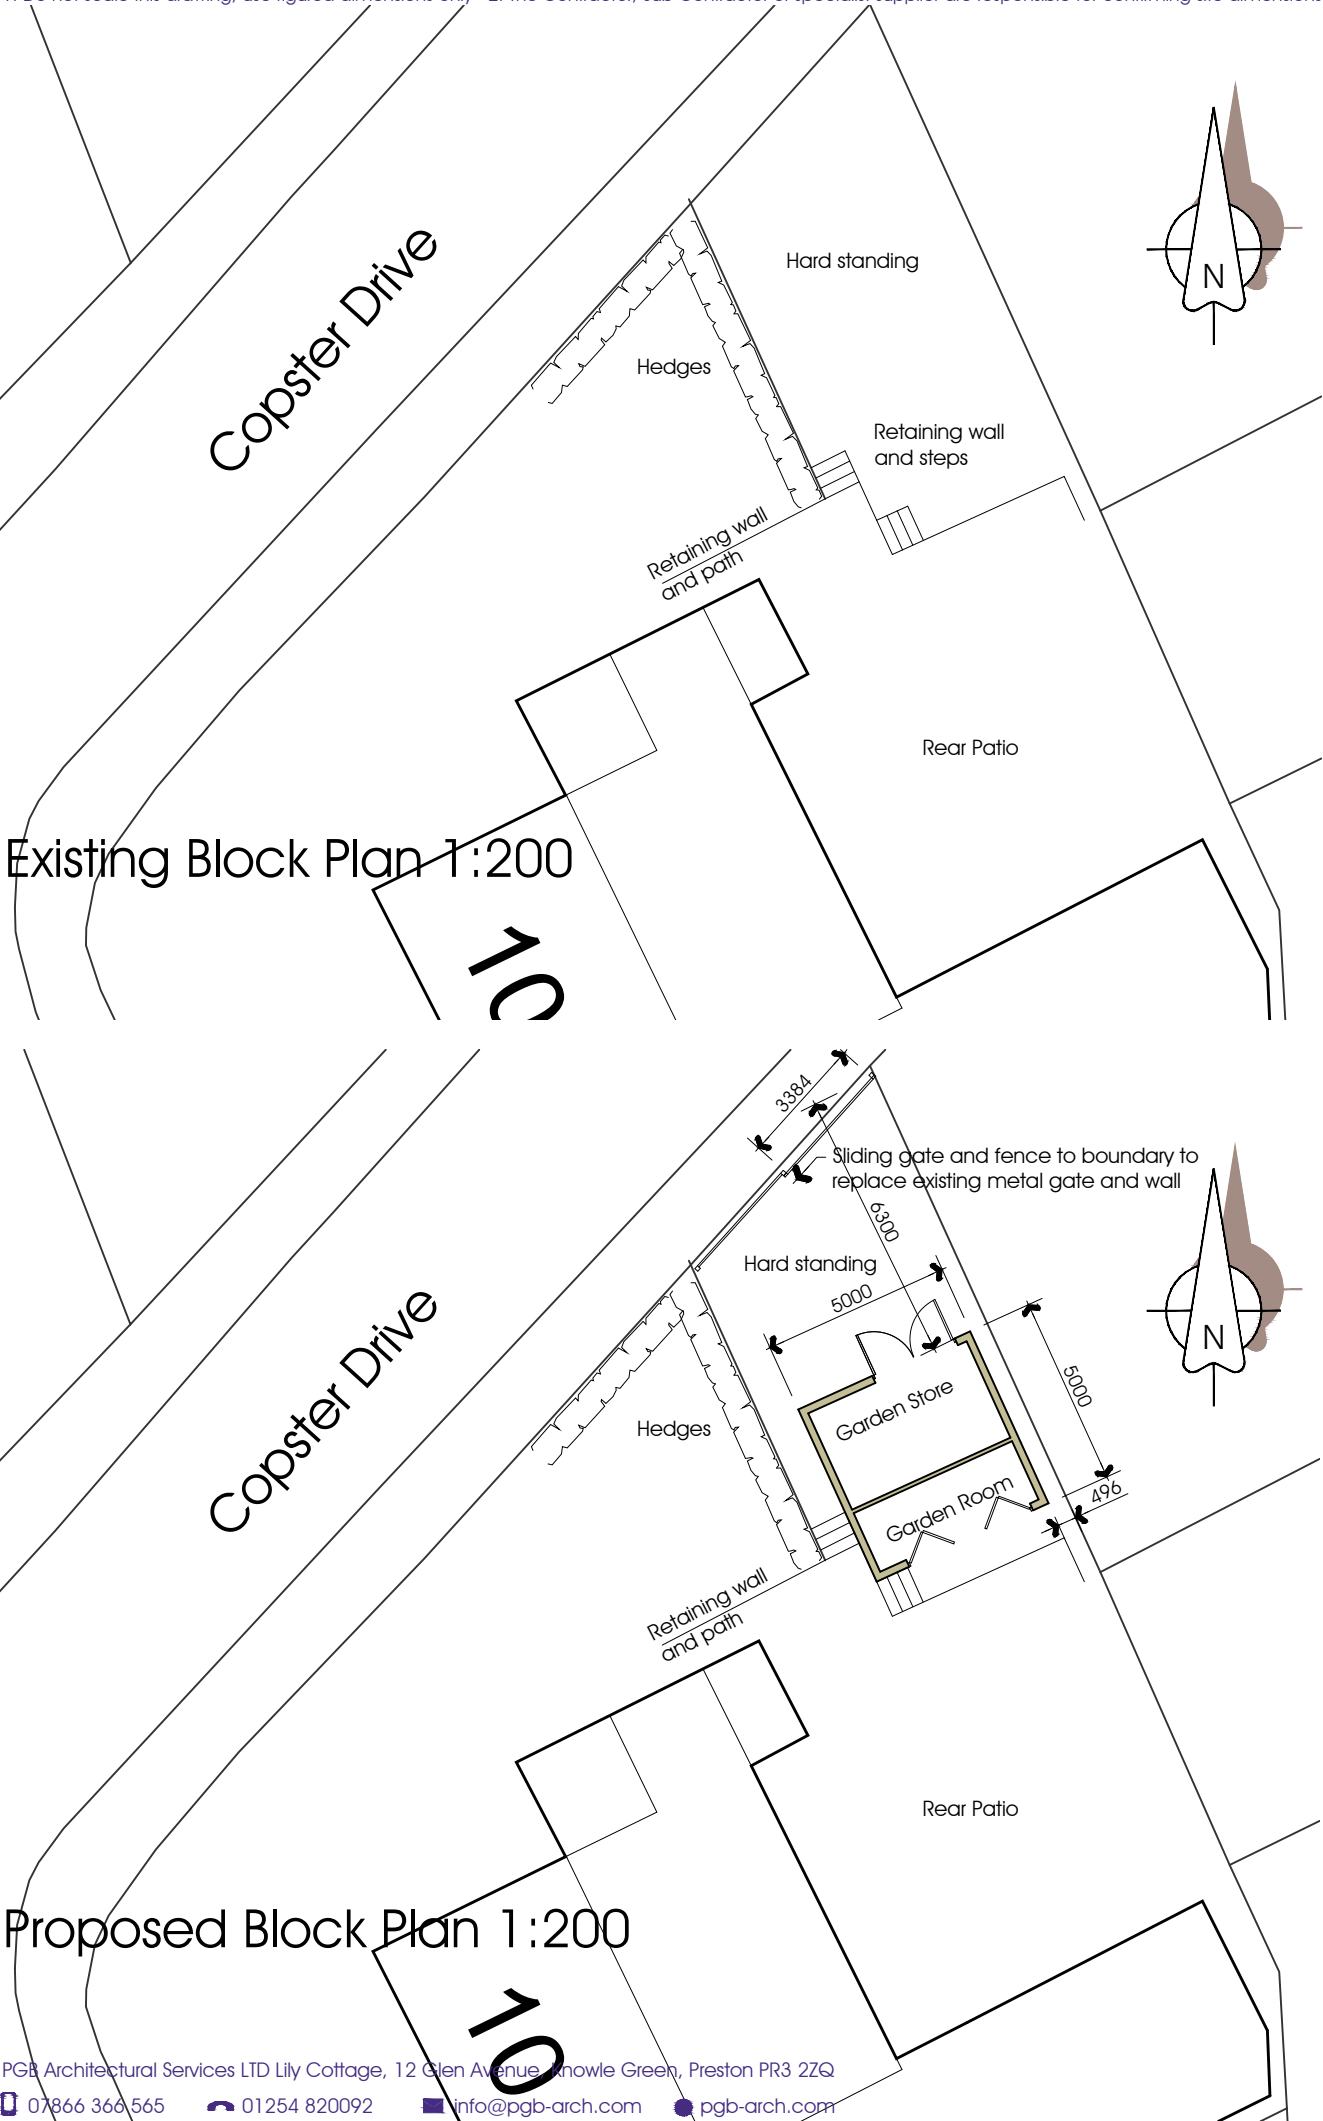


North East Elevation

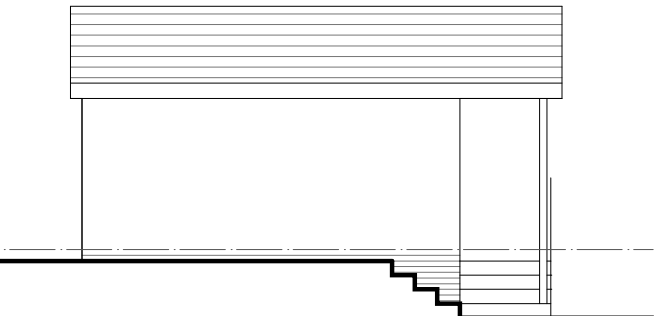


South West Elevation

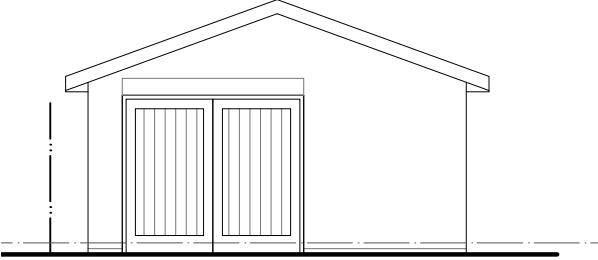

North West Elevation

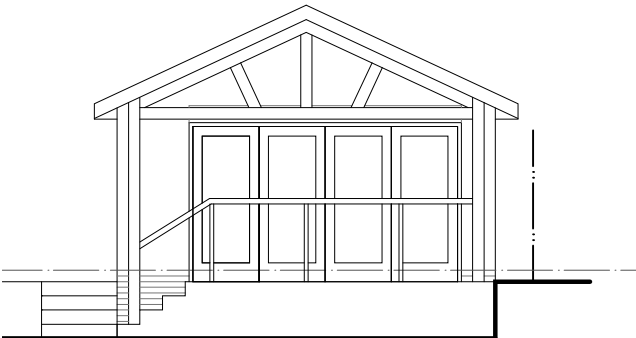

South East Elevation

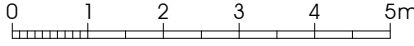


Proposed Outbuilding
10 Risedale Drive Longridge Preston PR3 3SA
Mr A Dunn



Ordnance Survey, (c) Crown Copyright 2017. All rights reserved. Licence number 100022432

Location Plan 1:1250

MATERIALS
Rendered walls; brick below dpc to match the existing house
Tiled roof to match the house
uPVC fascias and soffits
Painted timber doors

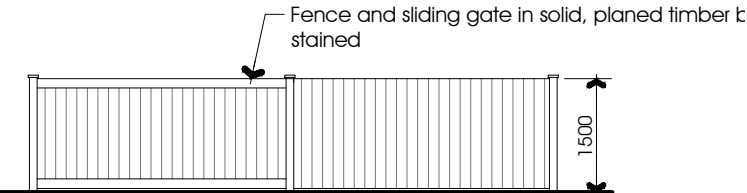

North West Elevation

Rev B 25/10/2018 Fence and gate added
Rev A 03/10/2018 Walls changed to render
JOB NO. 3007
DRAWING NO. 10
REVISION B
SCALE 1:1250, 200, 100

