1: Do not scale this drawing, use figured dimensions only 2: The Contractor, Sub Contractor or specialist supplier are responsible for confirming site dimensions prior to fabrication 3: Any dimensional discrepancies are to be reported to the Architect immediately Driveway Outline of out building recently demolished Alston Lane Cross House White Croft Paving Grass Driveway Existing tree Ordnance Durvey, (c) Crown Copyright 2018. All rights reserved. Licence number 100022432 Location Plan 1:2500 Grass verge 0 10 Grass verge





Extensions & Alterations Cross House, Alston Lane, Alston. PR3 3BN Forshaw Planning Application
Existing Site & Location plans

DATE Sept 2018

JOB NO 3037
DRAWING NO 010
REVISION

NG NO 010

EVISION ARCHITECTURAL SERVICES LTD



Extensions & Alterations Cross House, Alston Lane, Alston. PR3 3BN

Forshaw

Planning Application Existing plans

DATE Sept 2018

JOB NO 3037
DRAWING NO 020
REVISION

ING NO 020

EVISION ARCHITECTURAL SERVICES UTD

ARCHITECTURAL SERVICES UTD

## NOIE2:

1: Do not scale this drawing, use figured dimensions only 2: The Contractor, Sub Contractor or specialist supplier are responsible for confirming site dimensions prior to fabrication 3; Any dimensional discrepancies are to be reported to the Architect immediately






East Existing

Extensions & Alterations Cross House, Alston Lane, Alston. PR3 3BN Forshaw Planning Application Existing elevations

JOB NO 3037
DRAWING NO 030
PEVISION

SCALE 1:100@A3



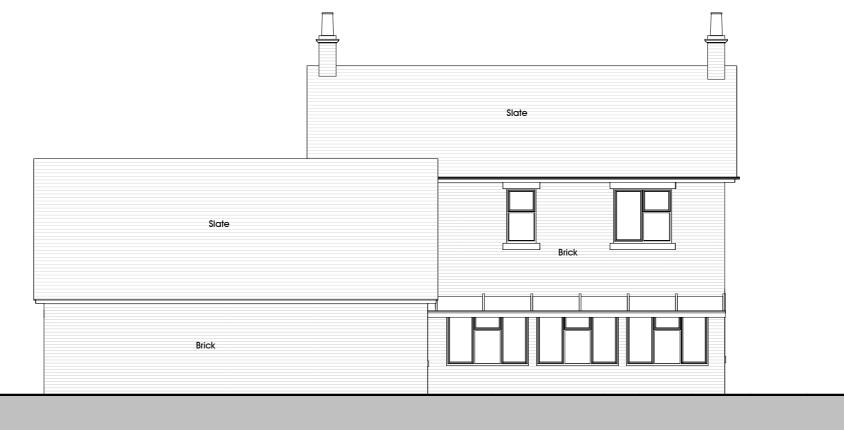

# North Existing



West Existing

Extensions & Alterations Cross House, Alston Lane, Alston. PR3 3BN Forshaw

Planning Application Existing elevations

JOB NO 3037 DRAWING NO 040


SCALE 1:100@A3







Site Proposed

 

PGB Architectural Services LTD Lily Cottage, 12 Glen Avenue, Knowle Green, Preston PR3 2ZQ 

**Extensions & Alterations** Cross House, Alston Lane, Alston. PR3 3BN

Forshaw

13-Nov-18 Dormers revised & Rear elevation rendered

Planning Application Proposed site plan

DATE Sept 2018

JOB NO 3037 DRAWING NO 050

revision A SCALE 1:200@A3





**Extensions & Alterations** Cross House, Alston Lane, Alston. PR3 3BN Forshaw

Planning Application Proposed plans

JOB NO 3037 DRAWING NO

**REVISION** 

SCALE 1:100@A3

**SERVICES**<sup>II</sup>









# 2FL Proposed



**Extensions & Alterations** Cross House, Alston Lane, Alston. PR3 3BN Forshaw

Planning Application Proposed plan & Images

JOB NO 3037 DRAWING NO 070 revision A

SCALE 1:100@A3







South Proposed

1:100
0 1 5 10m



Through coloured render

East Proposed

**Extensions & Alterations** Cross House, Alston Lane, Alston. PR3 3BN Forshaw

13-Nov-18 Dormers revised & Rear elevation rendered

Planning Application Proposed Elevs & Images

DATE Sept 2018

JOB NO 3037 DRAWING NO 080

revision A SCALE 1:100@A3











doors

West Proposed

13-Nov-18 Dormers revised & Rear elevation rendered

Extensions & Alterations Cross House, Alston Lane, Alston. PR3 3BN Forshaw

Planning Application **Proposed Elevs** 

JOB NO 3037 DRAWING NO 090 revision A

SCALE 1:100@A3

SERVICES<sup>ITI</sup>