


### materials


on request, samples of proposed materials to be submitted for approval to local authority. materials to be selected to match existing house and context.

proposed walls to match existing  
roof tiles to match existing  
windows /doors timber to match existing/ppc grey aluminium


this drawing is to be read in conjunction with all relevant consultants and specialists drawings.  
the architect is to be notified of any discrepancies before proceeding.  
do not scale from this drawing.  
all dimensions are to be checked on site.  
this drawing is subject to copyright.

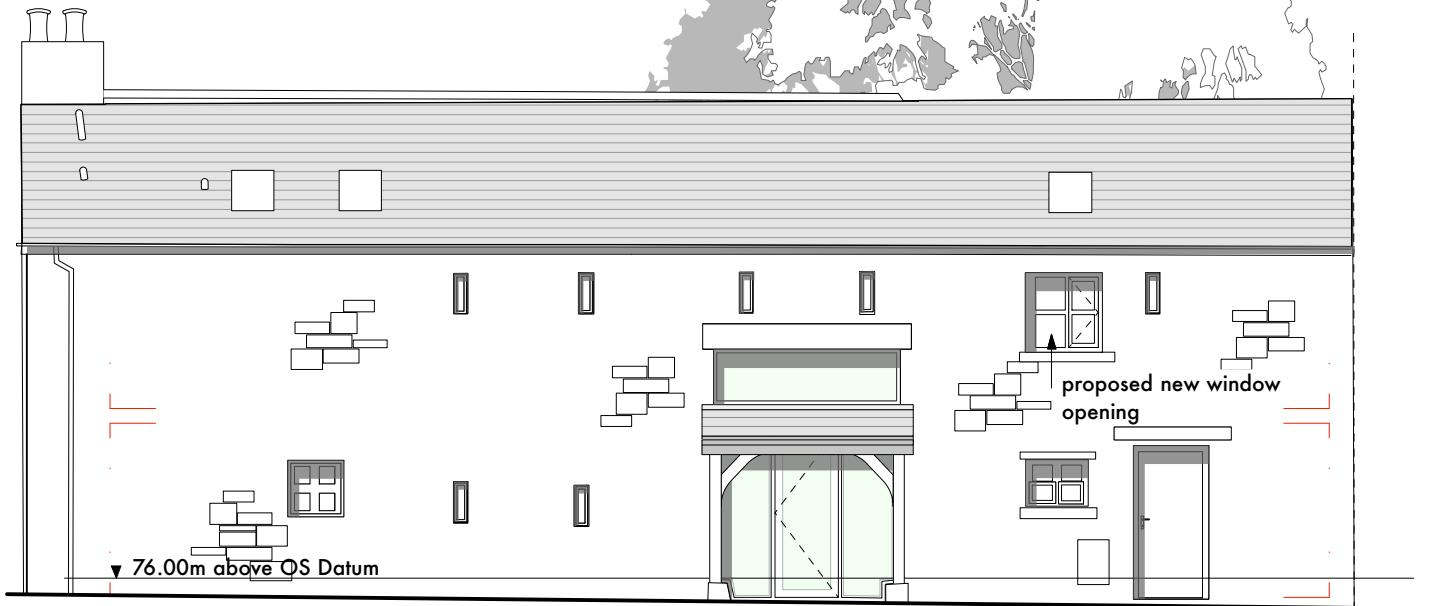

barn north west elevation

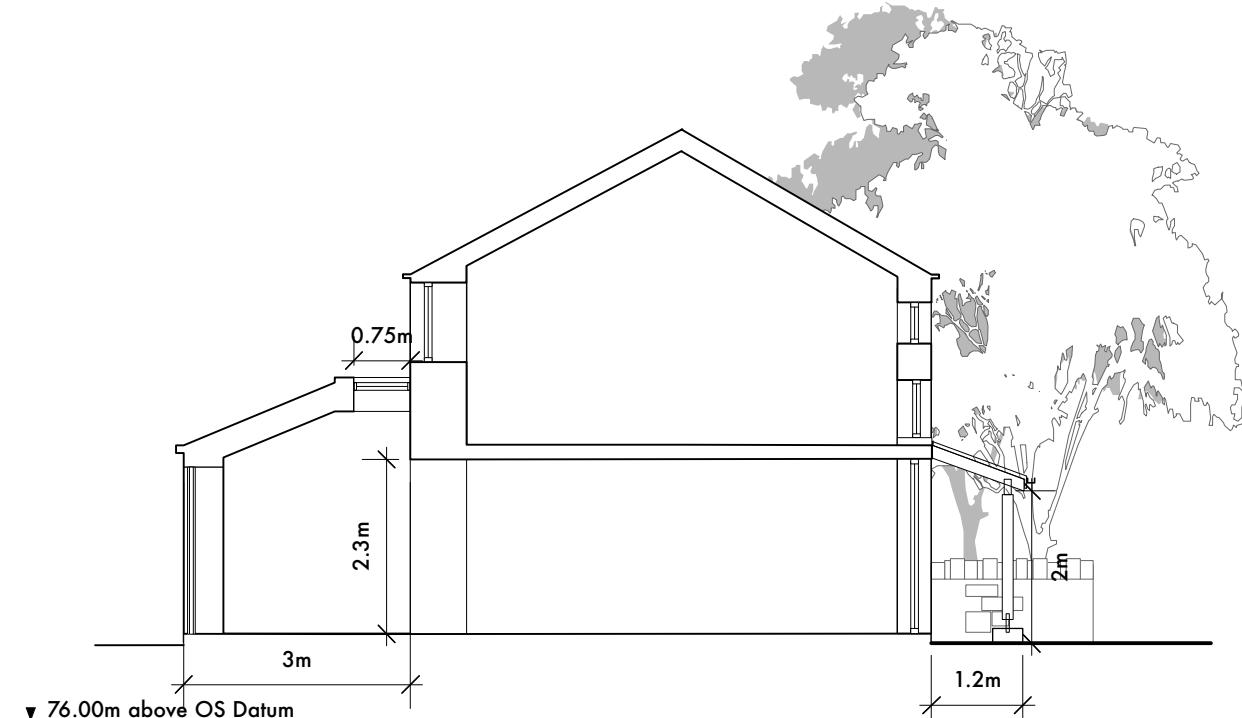

barn general arrangement section

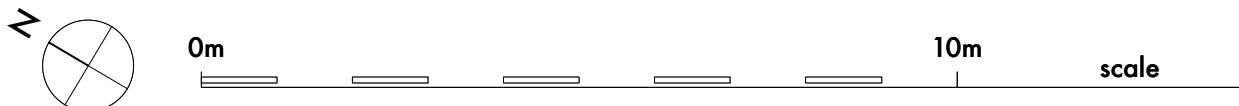

barn south west elevation



garage south west elevation

Issued for information Sept 18

**stanton andrews**  
architects

44 york street  
clitheroe  
BB7 2DL

t 01200 444490  
e mail@stantonandrews.co.uk  
w stantonandrews.co.uk

**Mr and Mrs Thompson**  
Far Granham Barn

Proposed Elevation and Sections

1718 / PL03 rev. -  
drg.no. 1 to 100 @A3  
gw date. June 18 scale.  
drawn. drawn. drawn.