
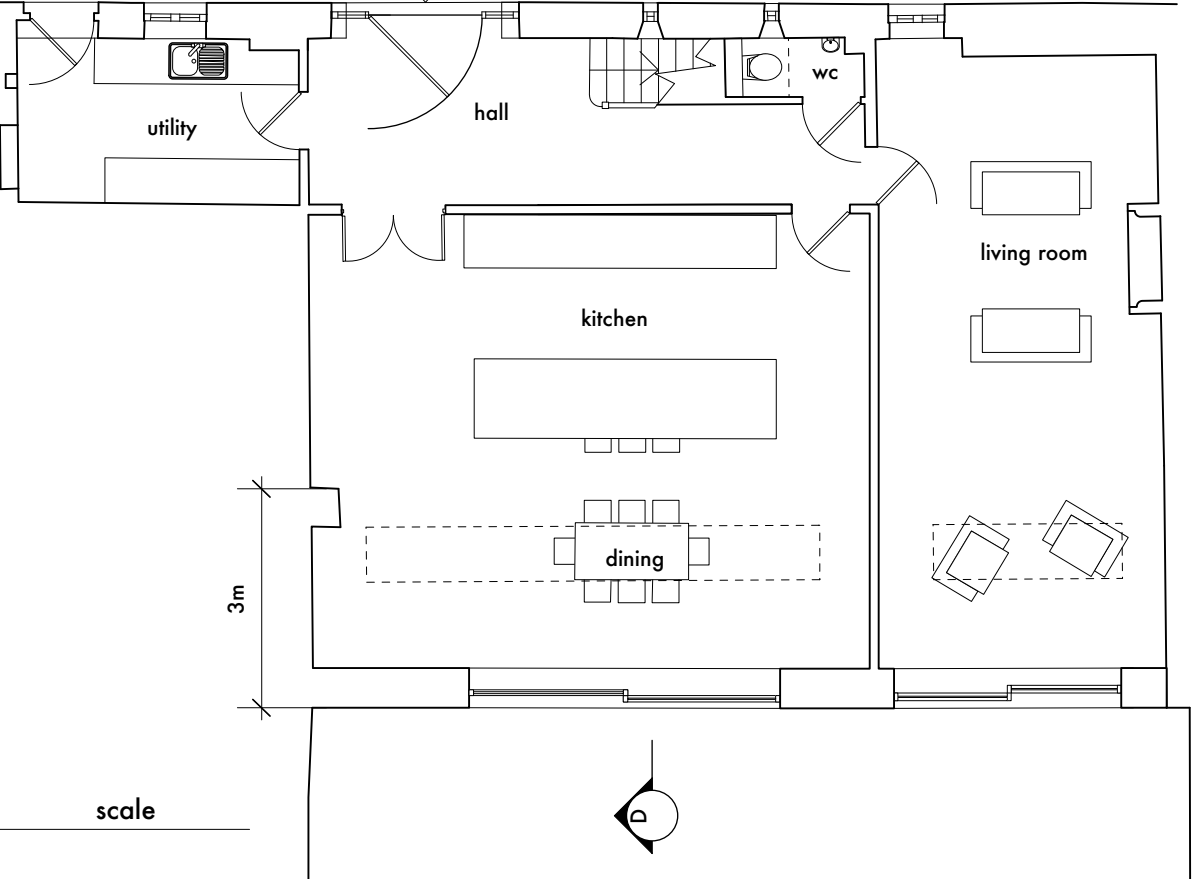


this drawing is to be read in conjunction with all relevant consultants and specialists drawings. the architect is to be notified of any discrepancies before proceeding. do not scale from this drawing. all dimensions are to be checked on site. this drawing is subject to copyright.

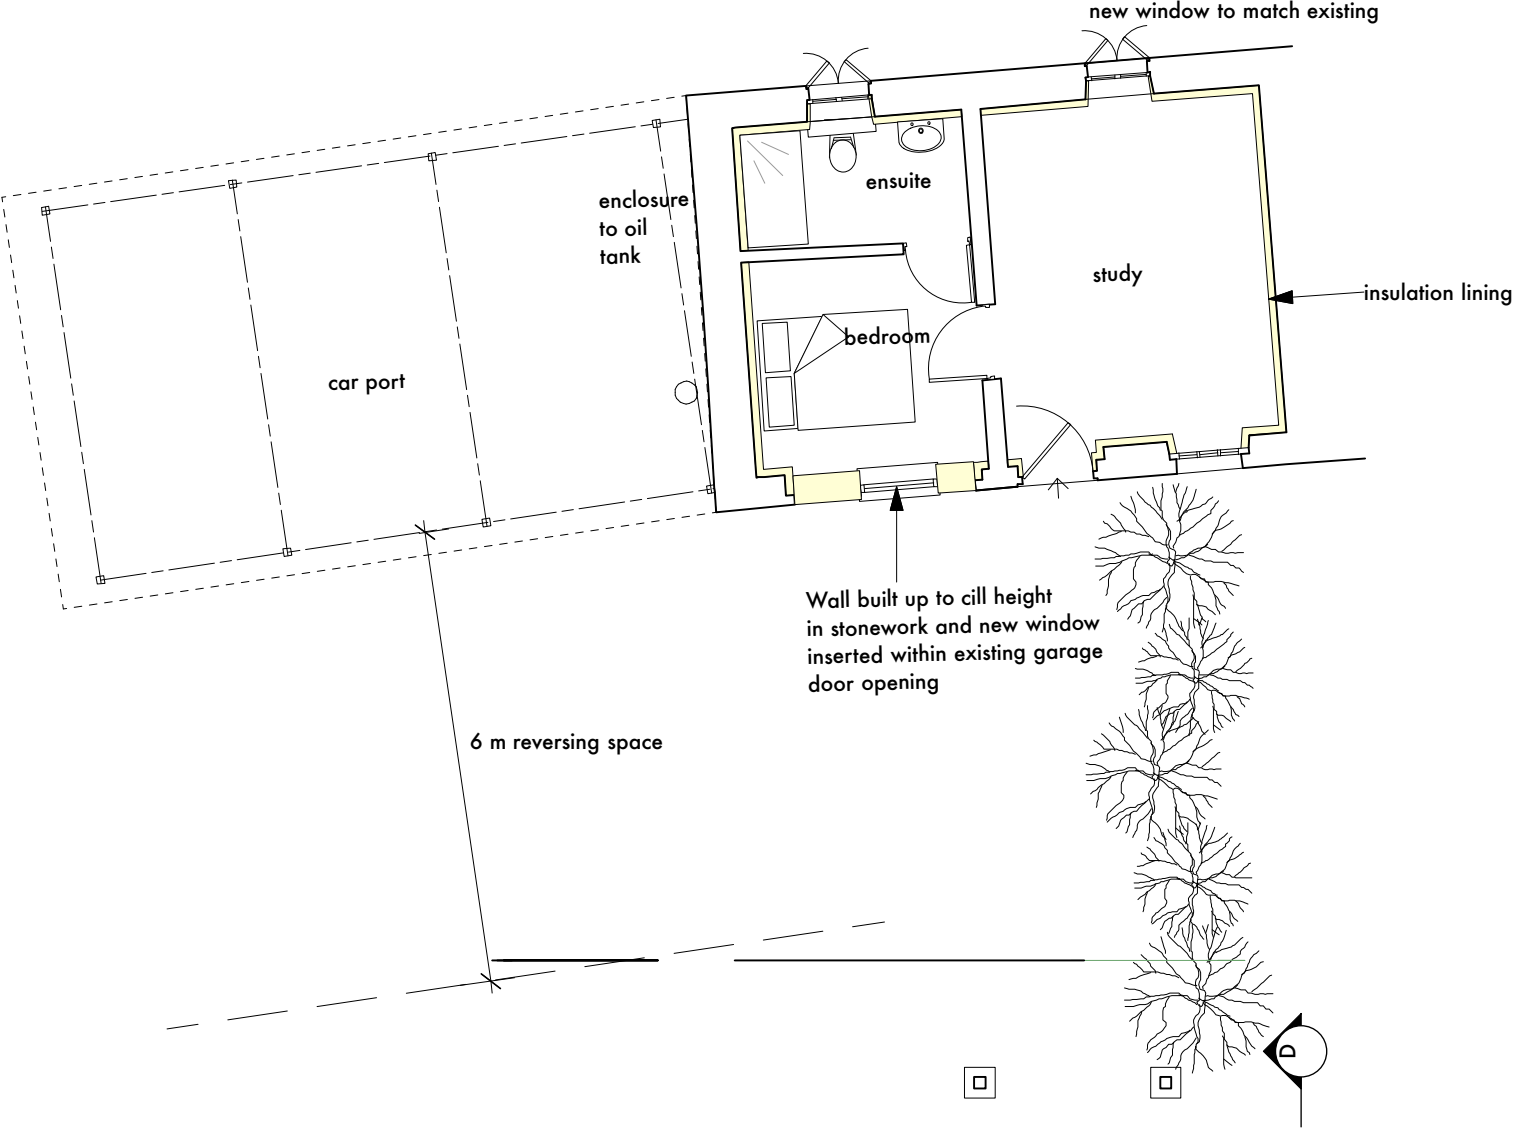

Issued for information Sept 18

**stanton andrews**  
architects

44 york street  
clitheroe  
BB7 2DL


t 01200 444490  
e mail@stantonandrews.co.uk  
w stantonandrews.co.uk

**Mr and Mrs Thompson**  
Far Granham Barn

Proposed Ground Floor Plan

drg.no.	1718 / PL01	rev.	-
drawn.	gw	date.	June 18
		scale.	1 to 100 @A3

ground floor plan

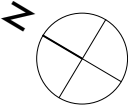

0m 10m scale