
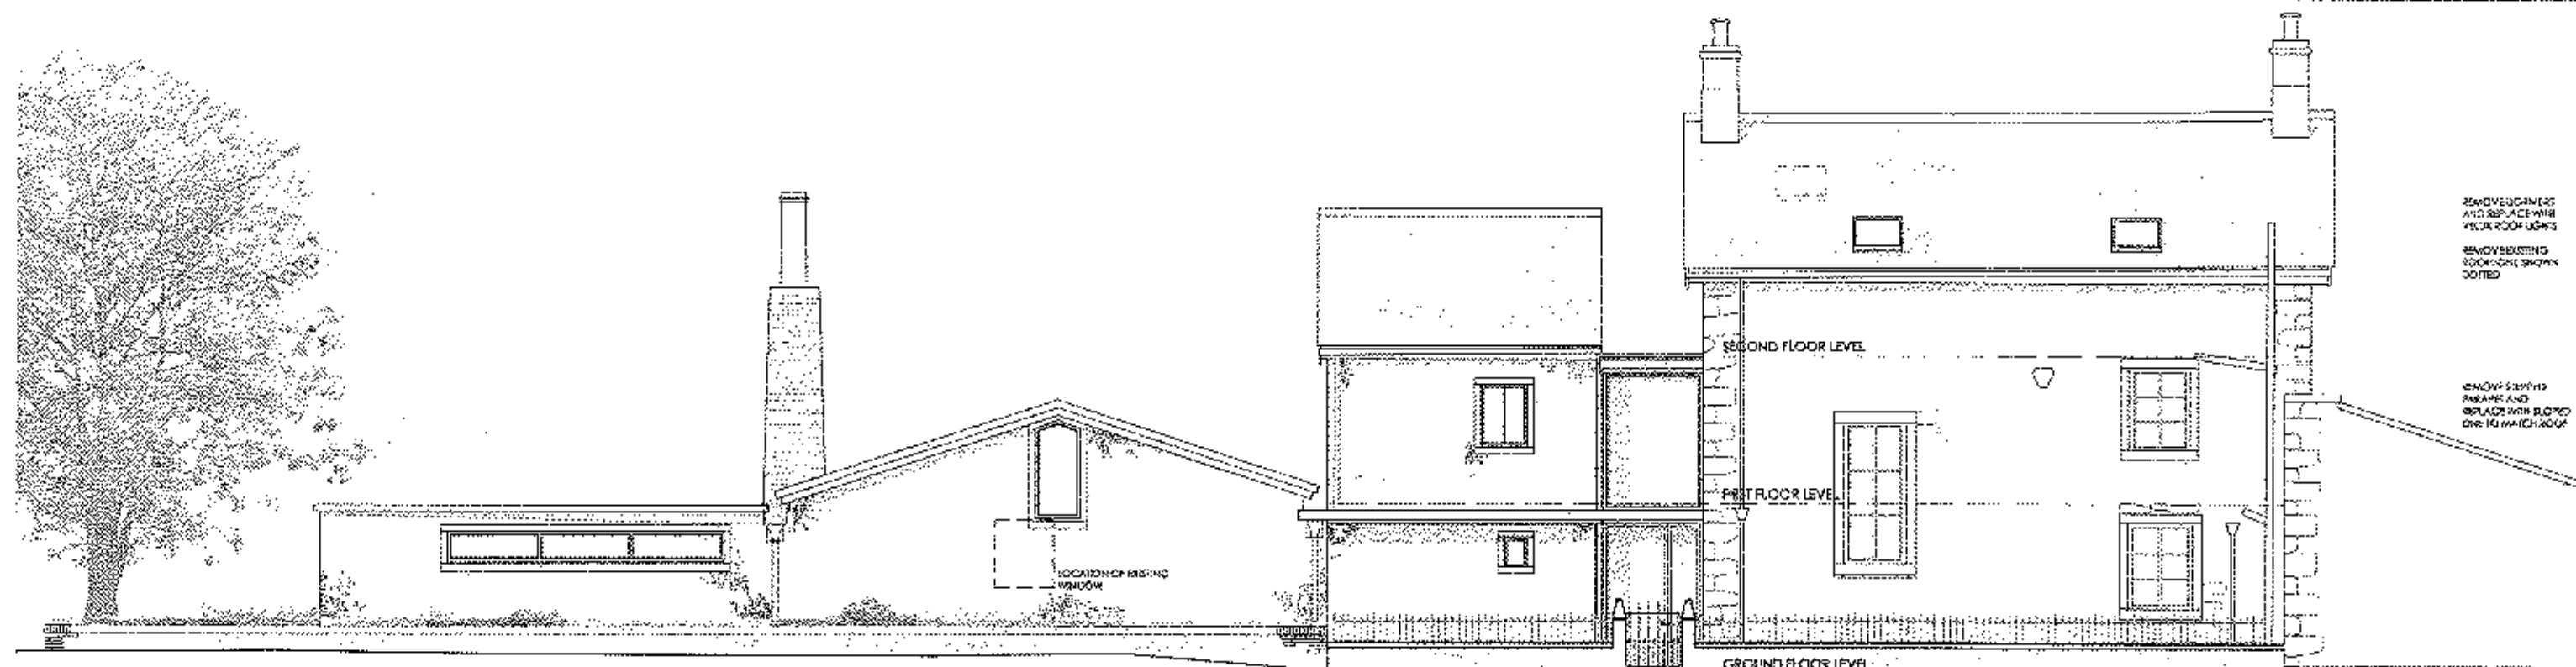


This drawing is the property of IWA Architects. Copyright is reserved by them and the drawing is issued on condition that it is not copied either wholly or in part without the consent in writing of IWA Architects.

Dimensions should not be scaled. All dimensions to be checked on site by the contractor before commencement of the relevant part of the work.

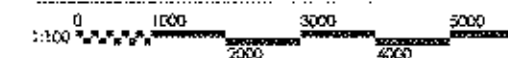

FRONT : NORTH ELEVATION

HIGH LEVEL WINDOW TO ALLOW LIGHT INTO KITCHEN STORE, WITH STONE SURROUND TO MATCH EXISTING

NEW TRIANGULAR ROOF TO MUSIC ROOM, MORE IN KEEPING WITH THE NATURE OF THE PROPERTY

HIGH LEVEL WINDOW TO ALLOW LIGHT INTO MUSIC ROOM, TO MATCH EXISTING

NEW GROUND FLOOR ROAD SIDE ELEVATION IN LINE WITH THE 1812 HOUSE BY SETTING BACK WITH SLATE ROOF TO MATCH EXISTING


CONTINUE GROUND FLOOR TO INCREASE SAFETY OF MAIN ENTRANCE IN GLASS ON CON ROADSIDE

REMOVE DOWNPIPE AND REPLACE WITH ROOF LIGHTS
REMOVE EXISTING ROOF LIGHTS SHOWN DOTTED

REMOVE EXISTING ROOF LIGHTS AND REPLACE WITH DOTTED ONE TO MATCH ROOF

320180981

AMENDED PLANS RECEIVED
DATE 6.12.18

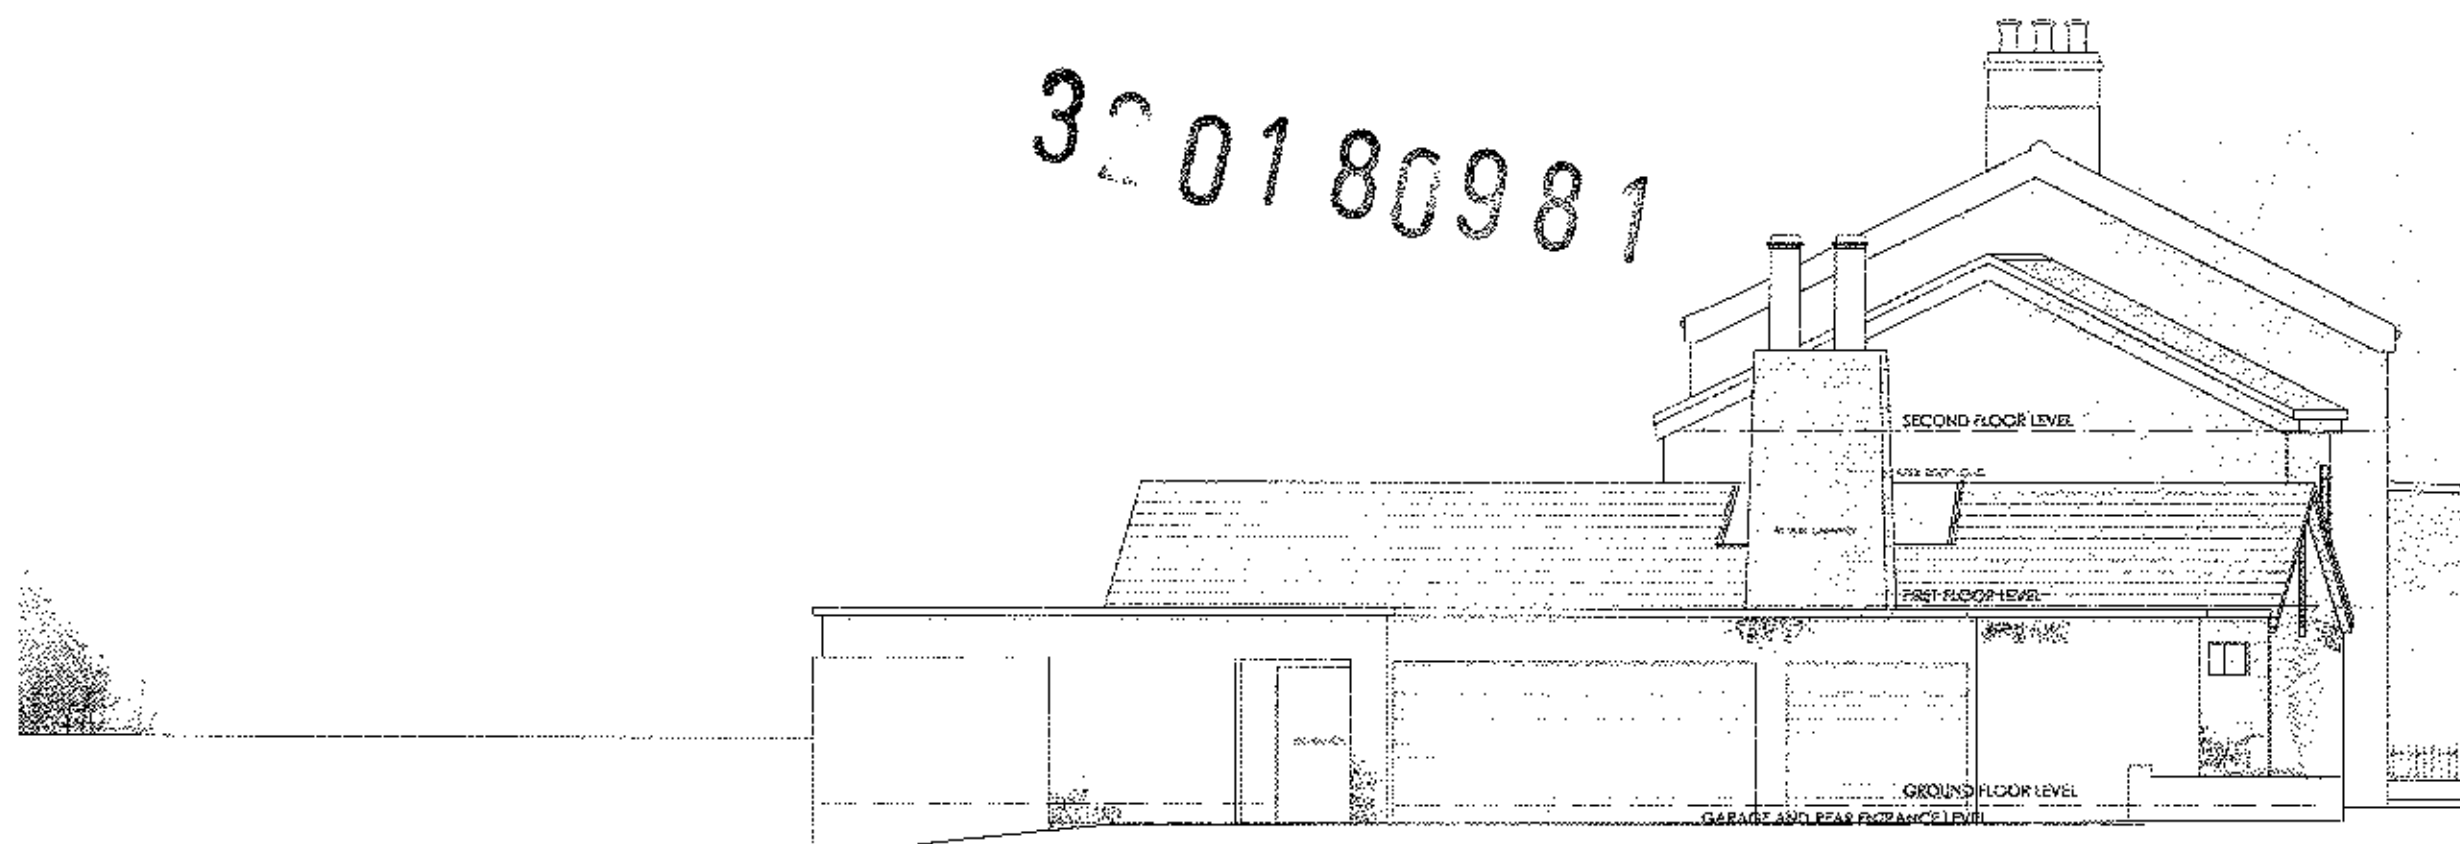

EAST ELEVATION

FARM ACCESS

REMOVE DOWNPIPE AND REPLACE WITH ROOF LIGHTS

REMOVE EXISTING ROOF LIGHTS

REMOVE EXISTING ROOF LIGHTS

REMOVE DOWNPIPE AND REPLACE WITH ROOF LIGHTS

REMOVE EXISTING ROOF LIGHTS

Rev Date Description
A 31/12/18 Reduced size of highway extension

Prospect House
Grindleton

Proposed Elevations

Dwg. No.: 2449.P.07 Rev.: A

Date: December 2018 Scale: 1:100 @ A3



I: +44 (0) 1200 423487
F: +44 (0) 1200 458778
e: admin@iwaarchitects.co.uk
w: www.iwaarchitects.co.uk