

Site area = 0.33 hectares (0.80 acres)

Site boundary

Ordnance Survey (c) Crown Copyright 2018.
All rights reserved. Licence number 100022432.

| rev | description | date | drawn | check |
|-----|-------------|------|-------|-------|
| 0 | | | | |

0 10 20 50 93.75m

client

Mr. & Mrs. Holland

project

28 Dilworth Lane
Longridge

drawing


Existing Site Location Plan

| | | | |
|----------------------------------|----------|----------------------|--|
| file name EXISTING DRAWINGS | | drawn 6-Nov-18 | |
| drawing reference 17-2348 L01 | rev - | scale 1:1250 @ A3 | |
| issue status Existing | | original by | |
| | | checked by | |


The copyright of this drawing is held by DC&MG Associates Limited, and no reproduction is allowed without prior permission. This drawing must be checked and verified by the contractor prior to work commencing on site. Liability shall not be taken for any defects in this drawing unless, prior to commencing, this drawing and all its dimensions have been so checked and verified. All drawings issued prior to being checked to be treated as draft. Do not scale.

DC&MG
ASSOCIATES
DC&MG Associates, The Annexe, Rear of 29 Station Rd, Kirkham, Lancashire,
PR4 2HA
t: 01772 686 030
email@dcmgassociates.co.uk
www.dcmgassociates.co.uk


Existing Front (South) Elevation

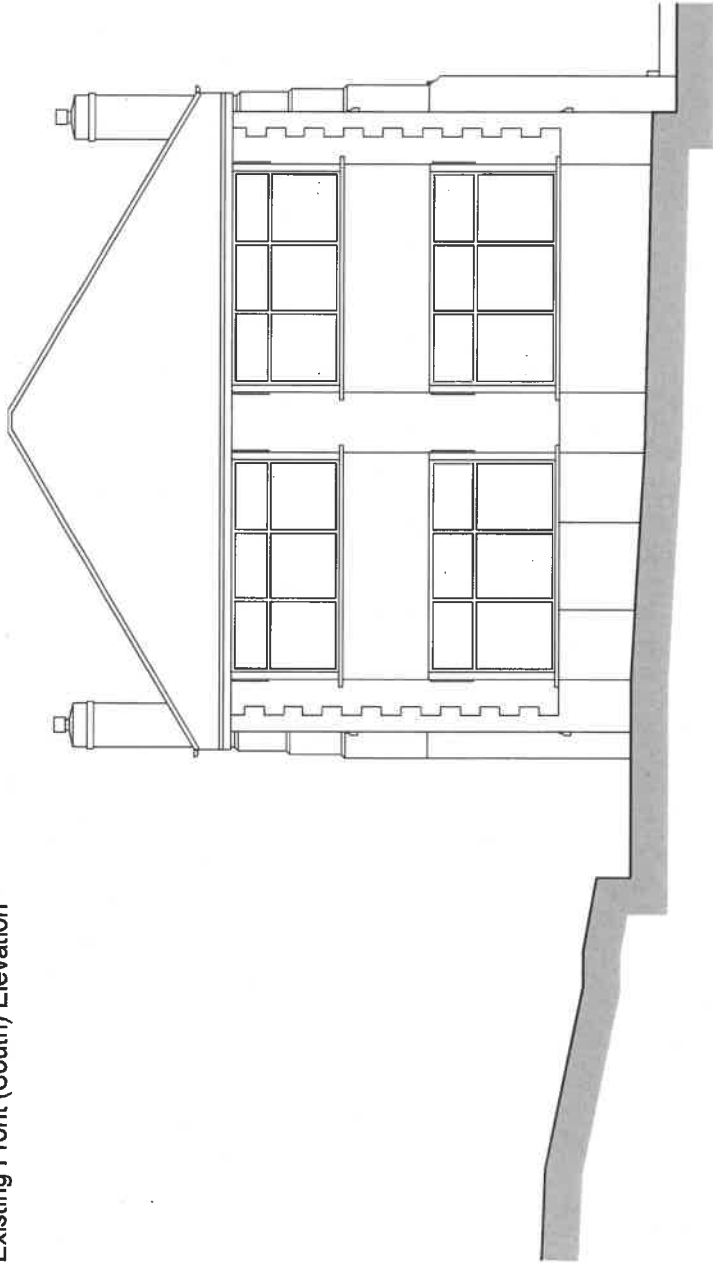


Existing Side A (East) Elevation

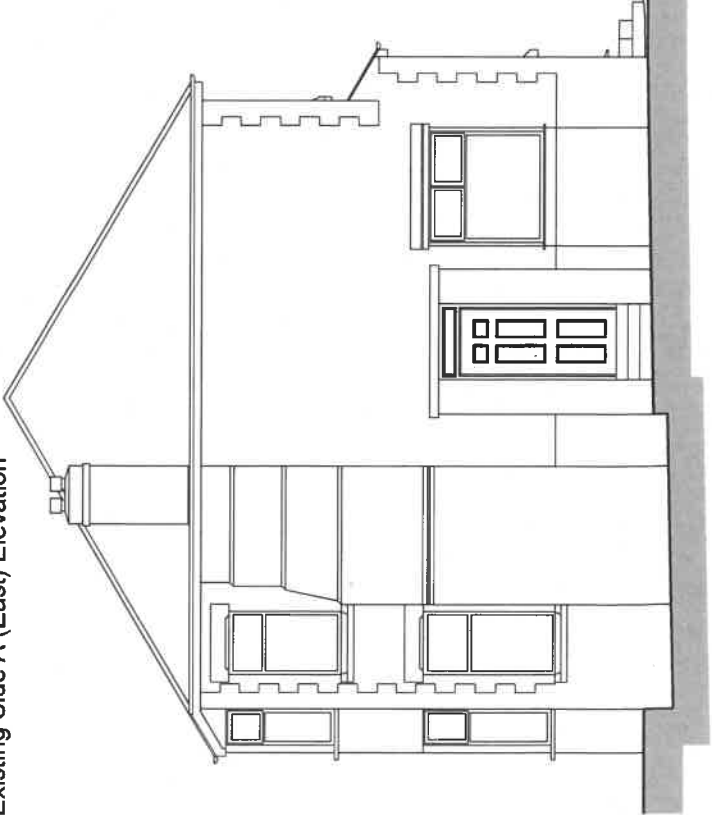

Existing Rear (North) Elevation

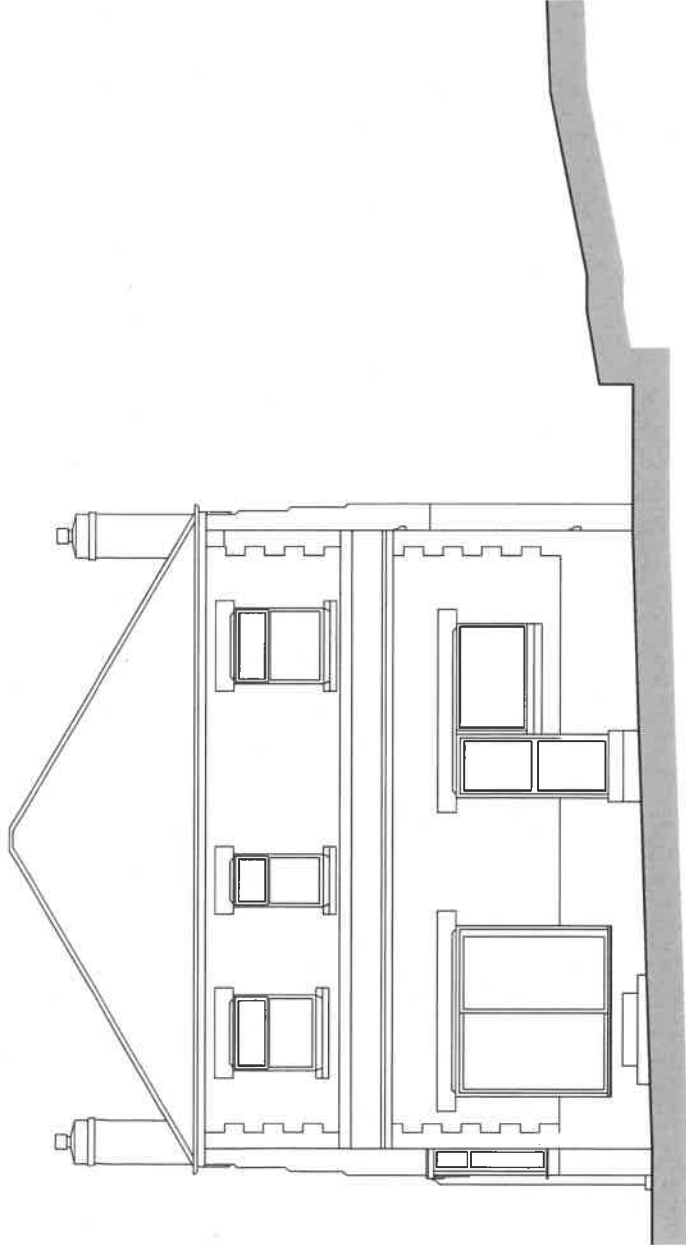

Existing Side B (West) Elevation

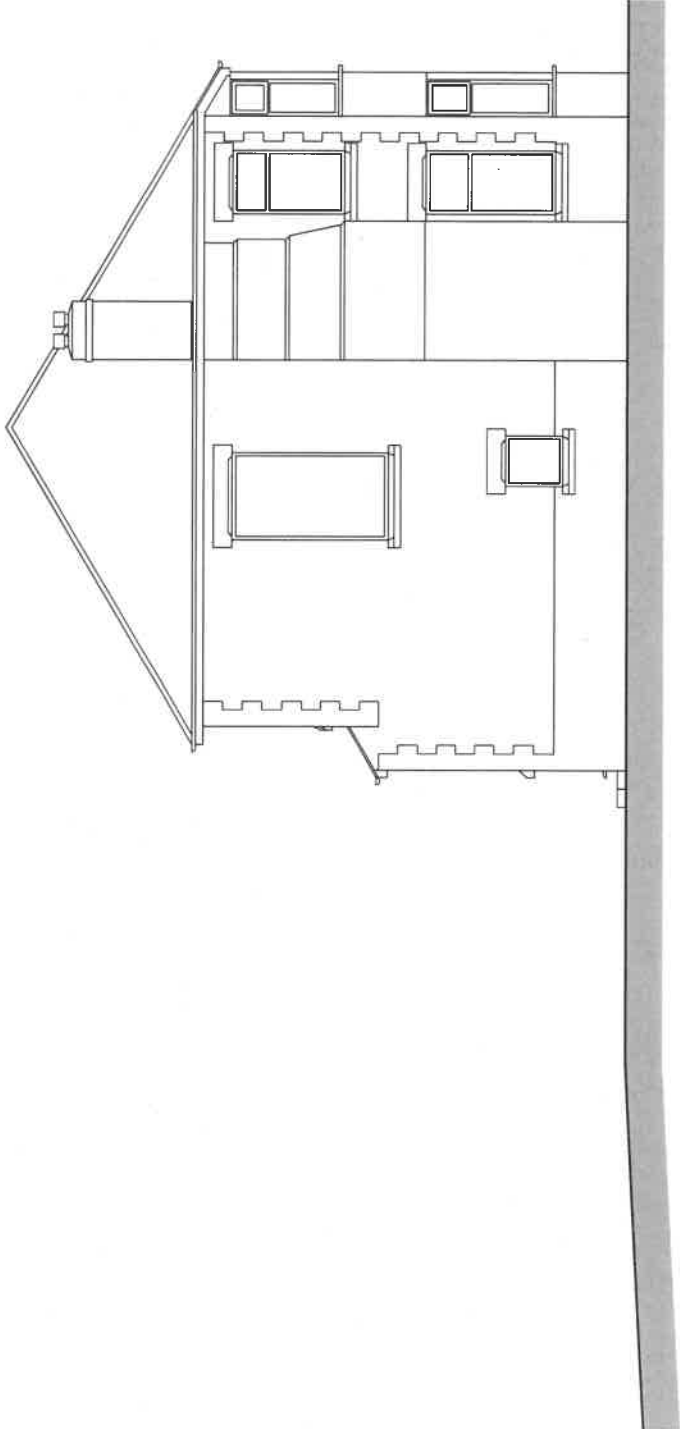

| rev | description | date | drawn | check |
|-----|-------------|------|-------|-------|
| 0 | 1 | 2 | 5 | 7.5m |

client
Mr. & Mrs. Holland

project
28 Dilworth Lane
Longridge

| | | |
|------------------------------------|--------------------------------|---------------------|
| drawing Existing Elevations | file name EXISTING DRAWINGS | drawn 6-Nov-18 |
| drawing reference 17-2348-EX201 | rev - | scale 1:100 @ A3 |
| issue status Existing | original by | checked by |

The copyright of this drawing is held by DC&MG Associates Limited, and no reproduction is allowed without prior permission. This drawing must be checked and verified by the contractor prior to work commencing on site. Liability shall not be taken for any defects in this drawing unless, prior to commencing, this drawing and all its dimensions have been so checked and verified. All drawings issued prior to being checked to be treated as draft. Do not scale.

DC&MG
ASSOCIATES
DC&MG Associates, The Annexe, Rear of 29 Station Rd. Kirkham, Lancashire,
PR4 2HA
email@dcmgassociates.co.uk
t: 01772 686 030
www.dcmgassociates.co.uk



Proposed Dilworth Lane Street Scene - for information purposes only

| rev | description | date | drawn | check |
|-----|-------------|------|-------|-------|
| 0 | 1 | 2 | 5 | 7.5m |

client
Mr & Mrs Holland
project
28 Dilworth Lane
Longridge

drawing
5Proposed Information Visual


| | | |
|-------------------|-----|-------------|
| file name | | drawn |
| Drawing 1 | | drawn |
| | | |
| drawing reference | rev | scale |
| 18 0528 PN402 | - | NTS @ A3 |
| issue status | | original by |
| Planning | | NJM |
| | | checked by |
| | | MAG |

The copyright of this drawing is held by DC&MG Associates Limited, and no reproduction is allowed without prior permission. This drawing must be checked and verified by the contractor prior to work commencing on site. Liability shall not be taken for any defects in this drawing unless, prior to commencing, this drawing and all its dimensions have been so checked and verified. All drawings issued prior to being checked to be treated as draft. Do not scale.

DC&MG
ASSOCIATES
DC&MG Associates, The Annexe, Rear of 29 Station Rd, Kirkham, Lancashire,
PR4 2HA
t: 01772 686 030
email@dcmgassociates.co.uk
www.dcmgassociates.co.uk




KEY

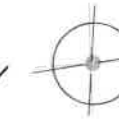

Approximate position of existing trees within curtilage



Approximate position of existing dense shrubbery

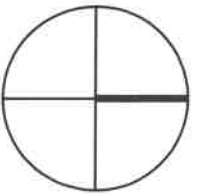

Ordnance Survey (c) Crown Copyright 2018.
All rights reserved. Licence number 100022432.

Site area = 0.33 hectares (0.80 acres)

Site boundary

| | | | | |
|-----|-----------------------------|----------|-------|-------|
| A | Planner's comments added | Oct 2018 | NJM | MAG |
| A | Planner's comments endorsed | May 2018 | GLB | MAG |
| rev | description | date | drawn | check |



client

Mr & Mrs Holland

project

28 Dilworth Lane
Longridge

drawing

Proposed Site Layout

| | | | |
|-----------|---------------------------------|-------|----------|
| file name | 18 0528 Planning Drawings REV C | drawn | 6-Sep-18 |
|-----------|---------------------------------|-------|----------|



| | | |
|-------------------|-----|------------|
| drawing reference | rev | scale |
| 18 0528 PN001 | B | 1:100 @ A3 |

| | |
|--------------|-------------|
| issue status | original by |
| Planning | checked by |

The copyright of this drawing is held by DC&MG Associates Limited, and no reproduction is allowed without prior permission. This drawing must be checked and verified by the contractor prior to work commencing on site. Liability shall not be taken for any defects in this drawing unless, prior to commencing, this drawing and all its dimensions have been so checked and verified. All drawings issued prior to being checked to be treated as draft. Do not scale.

DC&MG ASSOCIATES

DC&MG Associates, Office 4, The Crossroads Business Park, Freckleton Street, Kirkham, Lancashire, PR4 2SH
t: 01772 686 030 email@dcmgassociates.co.uk www.dcmgassociates.co.uk

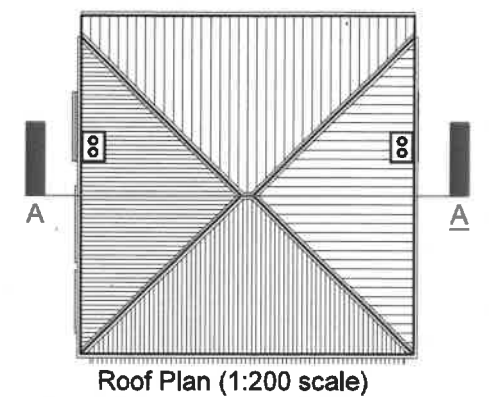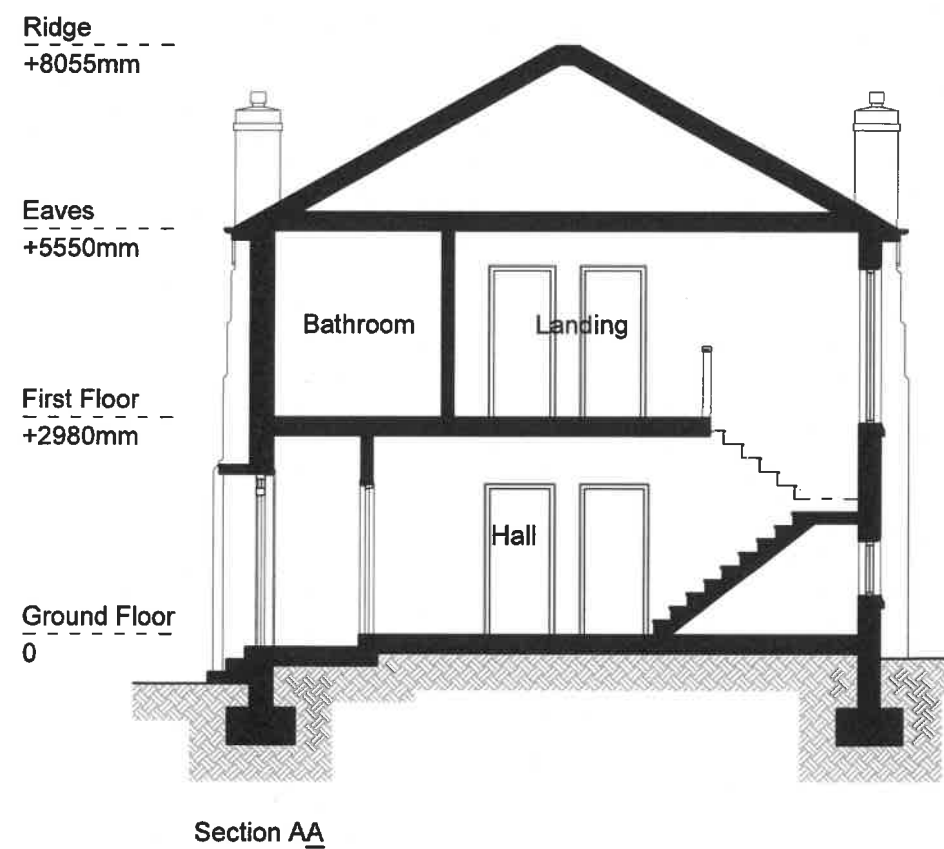

| rev | description | date | drawn | check |
|-----|-------------|------|-------|-------|
| 0 | 1 | 2 | 5 | 7.5m |

client
Mr. & Mrs. Holland

project
28 Dilworth Lane
Longridge

| | | |
|------------------------------------|--------------------------------|---------------------|
| drawing Existing Section AA | file name EXISTING DRAWINGS | drawn 6-Nov-18 |
| drawing reference 17-2348-EX301 | rev - | scale 1:100 @ A3 |
| issue status Existing | original by | checked by |


The copyright of this drawing is held by DC&MG Associates Limited, and no reproduction is allowed without prior permission. This drawing must be checked and verified by the contractor prior to work commencing on site. Liability shall not be taken for any defects in this drawing unless, prior to commencing, this drawing and all its dimensions have been so checked and verified. All drawings issued prior to being checked to be treated as draft. Do not scale.

DC&MG
ASSOCIATES


DC&MG Associates, The Annexe, Rear of 29 Station Rd, Kirkham, Lancashire,
PR4 2HA
t: 01772 686 030

email@dcmgassociates.co.uk
www.dcmgassociates.co.uk

Proposed Ground Floor Plan

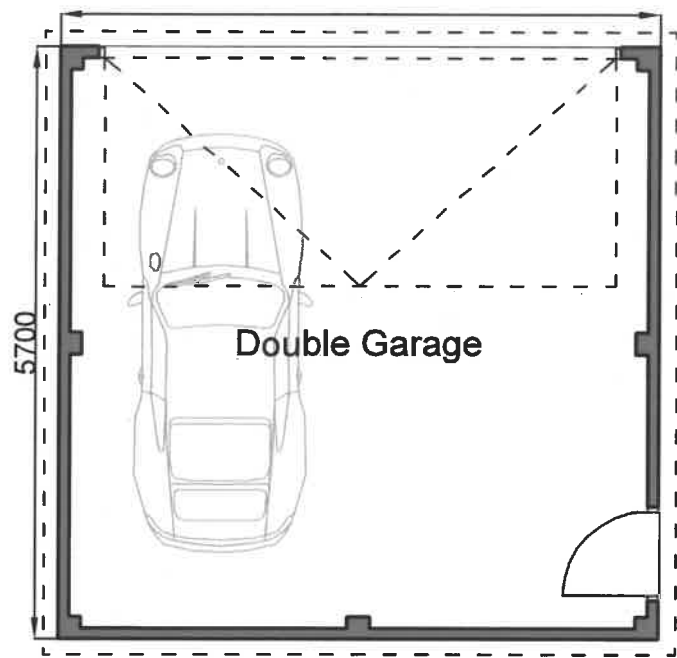

Proposed Roof Plan

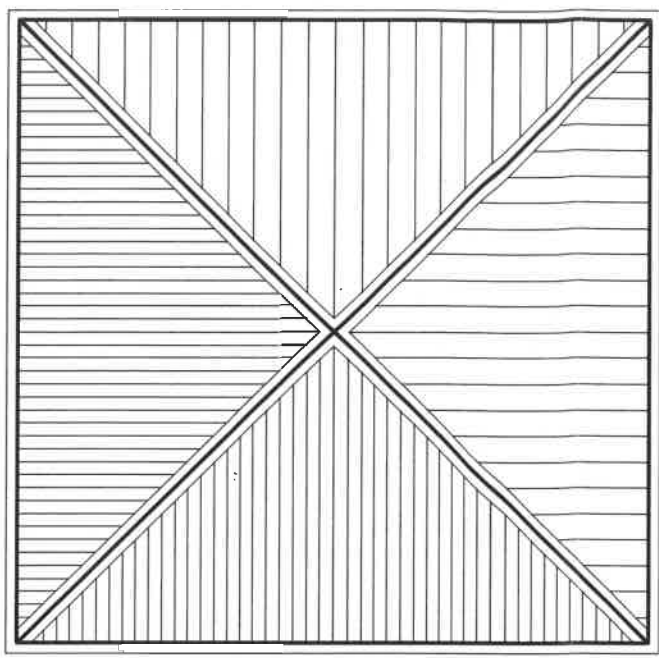


Proposed Perspective




Proposed Front (South) Elevation



Proposed Side (East) Elevation

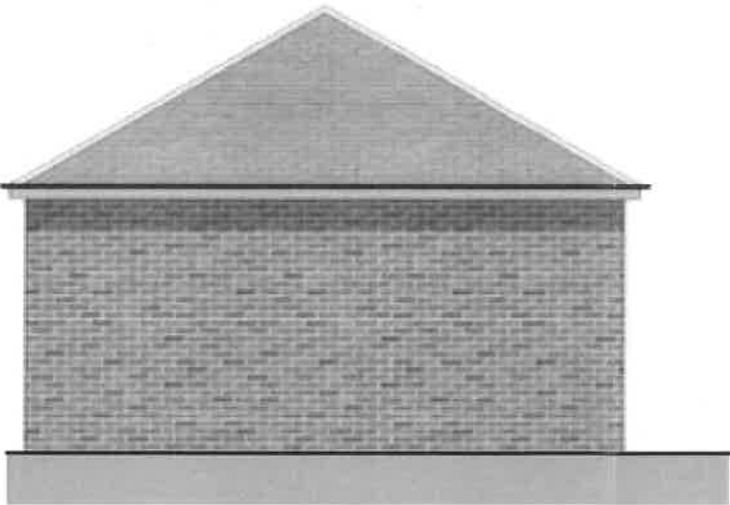

Proposed Rear (North) Elevation

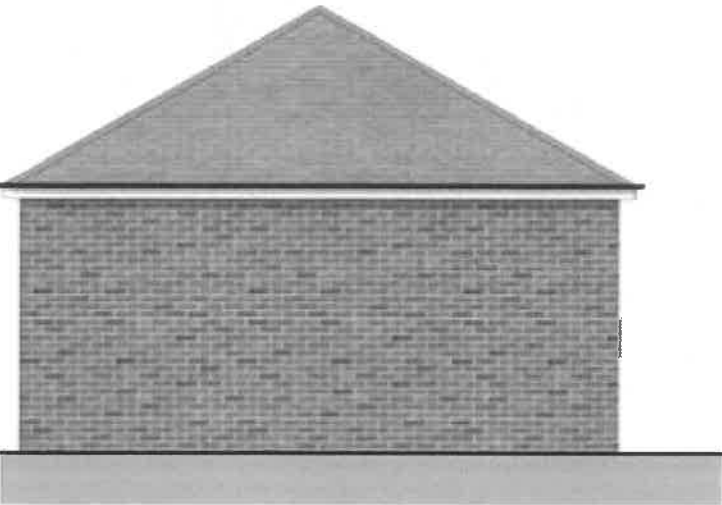

Proposed Side (West) Elevation



| | | | | |
|-----|--|----------|-------|-------|
| A | Planner's comments endorsed - dimensions included. | May 2018 | GLB | MAG |
| rev | description | date | drawn | check |

0

1

2

5

7.5m

client
Mr & Mrs Holland

project
**28 Dilworth Lane
Longridge**

drawing
Proposed Garage Floor Plans & Elevations

| | |
|--|-------|
| file name 18 0528 Planning Drawings REV A | drawn |
|--|-------|


| | | |
|---|-----------------|----------------------------|
| drawing reference 18 0528 PN102 | rev A | scale 1:100 @ A4 |
|---|-----------------|----------------------------|

| | |
|---------------------------------|-------------|
| issue status Planning | original by |
| | checked by |


The copyright of this drawing is held by DC&MG Associates Limited, and no reproduction is allowed without prior permission. This drawing must be checked and verified by the contractor prior to work commencing on site. Liability shall not be taken for any defects in this drawing unless, prior to commencing, this drawing and all its dimensions have been so checked and verified. All drawings issued prior to being checked to be treated as draft. Do not scale.

DC&MG
ASSOCIATES
DC&MG Associates, Office 4, The Crossroads Business Park, Freckleton Street,
Kirkham, Lancashire, PR4 2SH
t: 01772 686 030
email@dcmgassociates.co.uk
www.dcmgassociates.co.uk


Proposed Front (South) Elevation

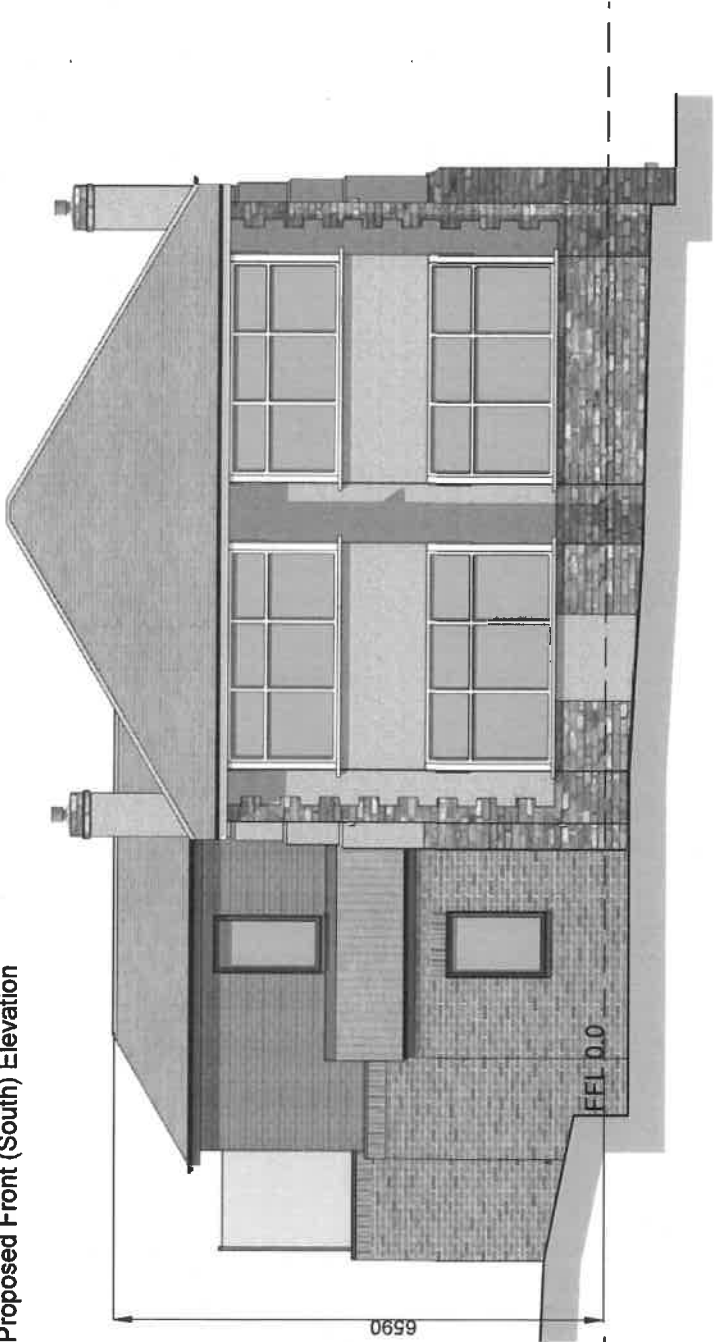


Proposed Side A (East) Elevation

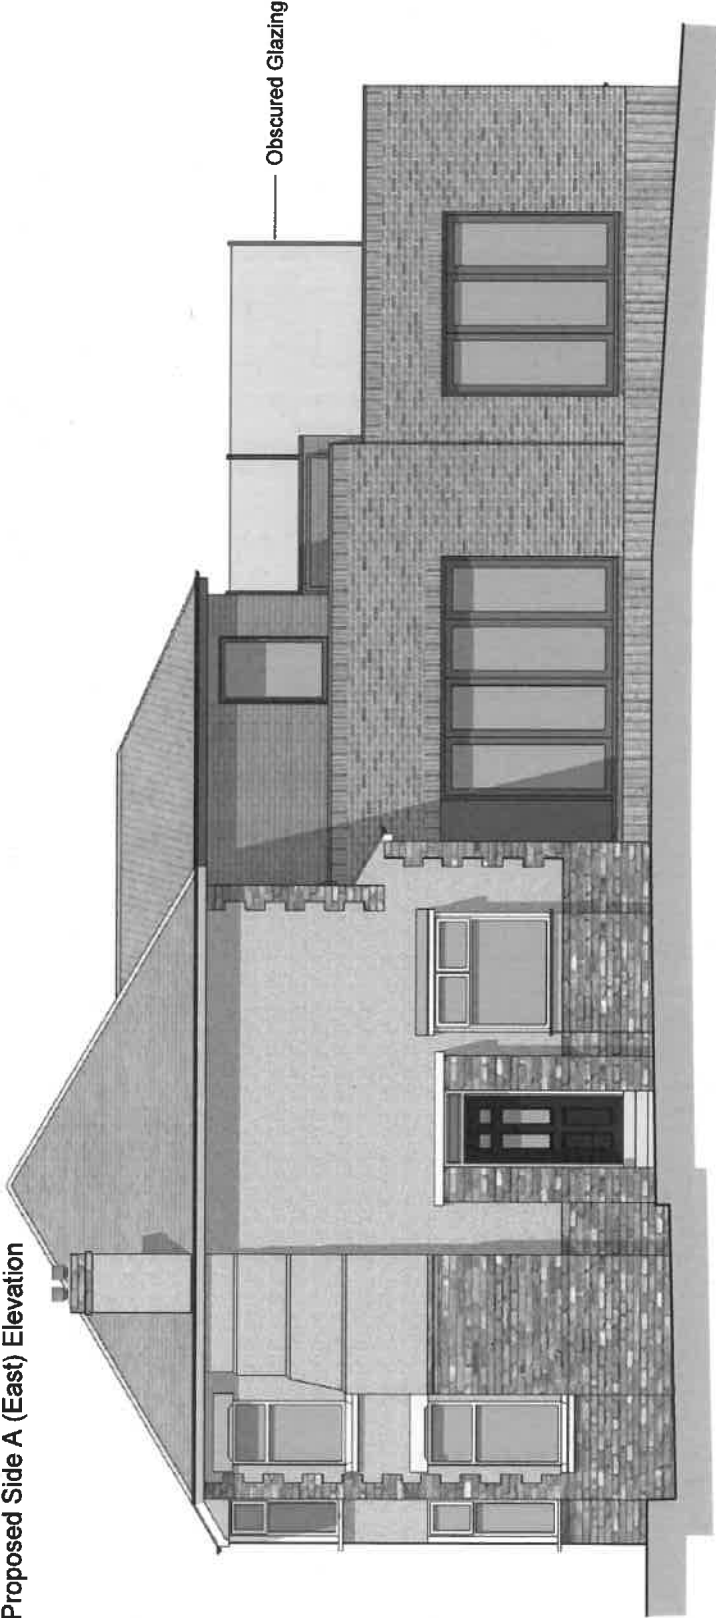

Proposed Rear (North) Elevation

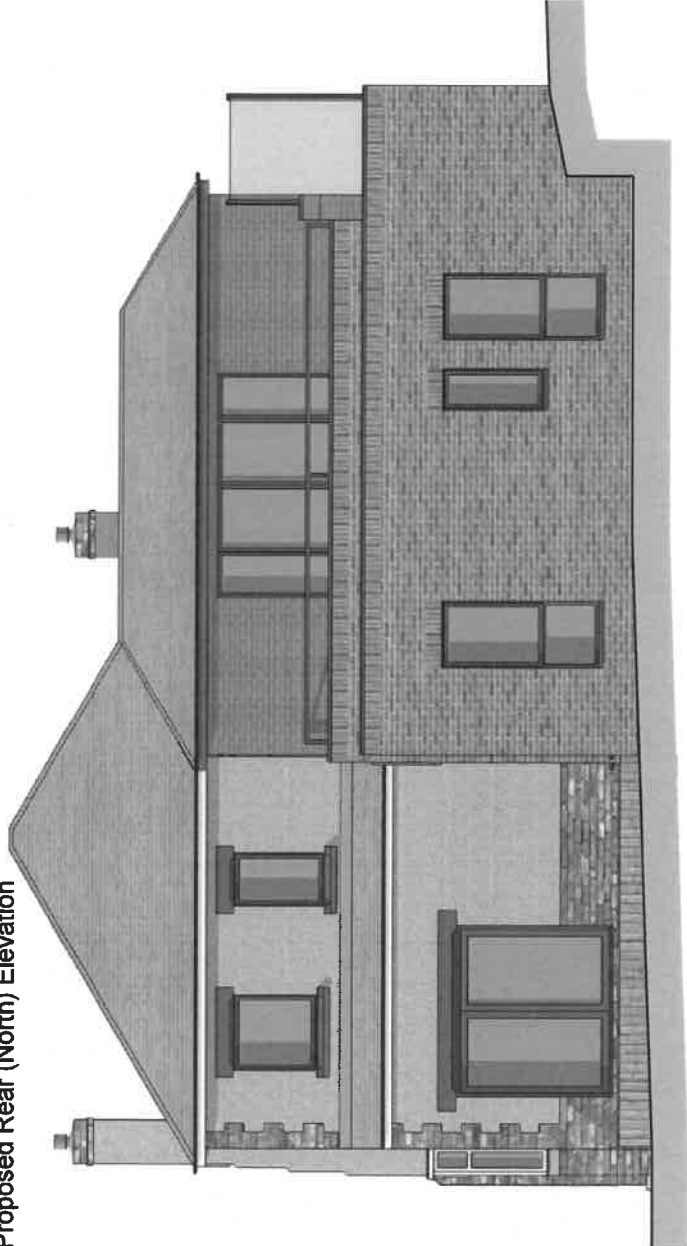

Proposed Side B (West) Elevation

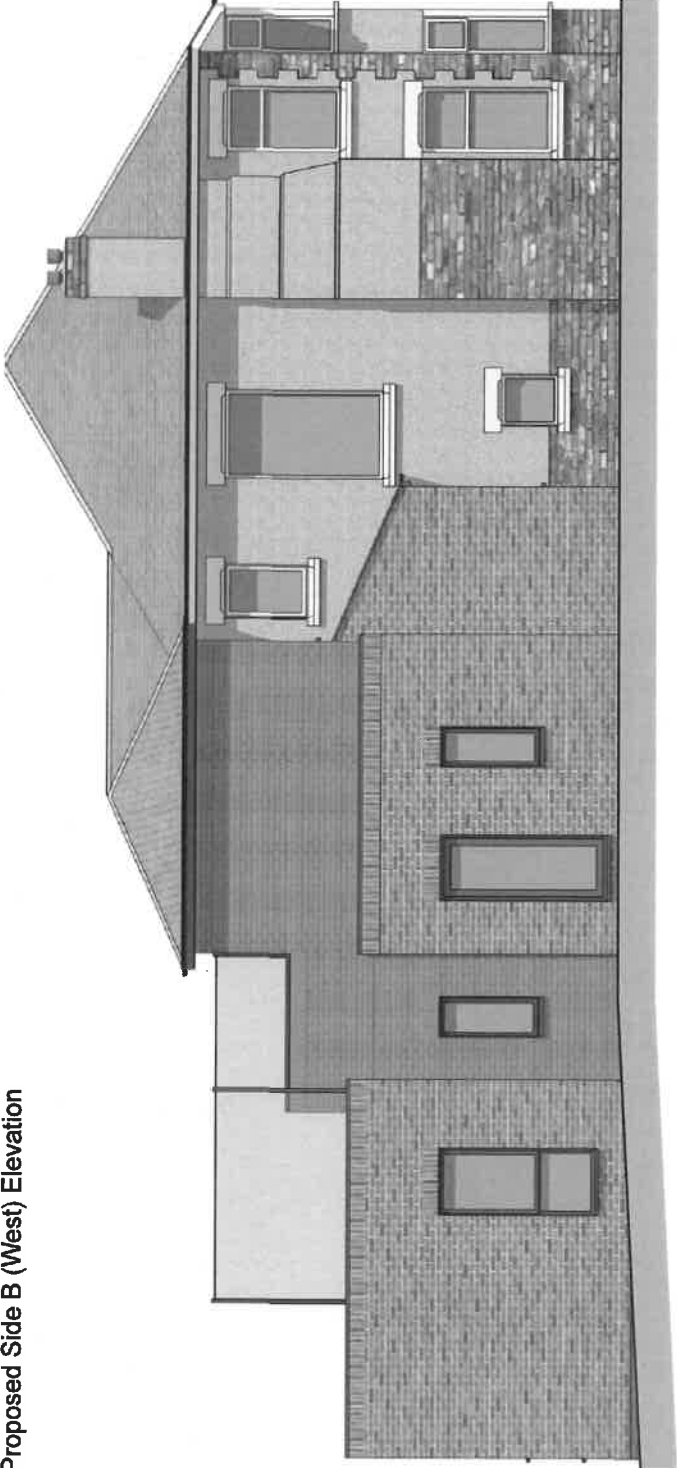

| | | | | |
|-----|---|-----------|-------|-------|
| C | Planner's comments endorsed - Windows amended on North elevation | Sept 2018 | HLV | MAG |
| B | Planner's comments endorsed - Flat Roof altered to Hipped roof | Aug 2018 | HLV | MAG |
| A | Planner's comments endorsed - dimensions added to Front elevation | May 2018 | GLB | MAG |
| rev | description | date | drawn | check |



client

Mr. & Mrs. Holland

project

28 Dilworth Lane

Longridge

drawing

Proposed Elevations



| | | | |
|---------------------------------|-----|------------|-----------|
| file name | rev | scale | drawn |
| 18001 PROPOSED ELEVATIONS REV B | C | 1:100 @ A3 | 20-Aug-18 |

| | | |
|-------------------|-----|------------|
| drawing reference | rev | scale |
| 18 0857-PN201 | C | 1:100 @ A3 |

| | | |
|--------------|-------------|-----|
| issue status | original by | HLV |
| Planning | checked by | MG |

The copyright of this drawing is held by DC&MG Associates Limited, and no reproduction is allowed without prior permission. This drawing must be checked by the contractor prior to work commencing on site. Liability shall not be taken for any defects in the drawing unless, prior to commencing, this drawing and all its dimensions have been so checked and verified. All drawings issued prior to being checked to be treated as draft. Do not scale.

DC&MG
ASSOCIATES
DC&MG Associates, Office 4, The Crossroads Business Park, Freckleton Street,
Kirkham, Lancashire, PR4 2SH
email: dcmgassociates.co.uk
t: 01772 686 030

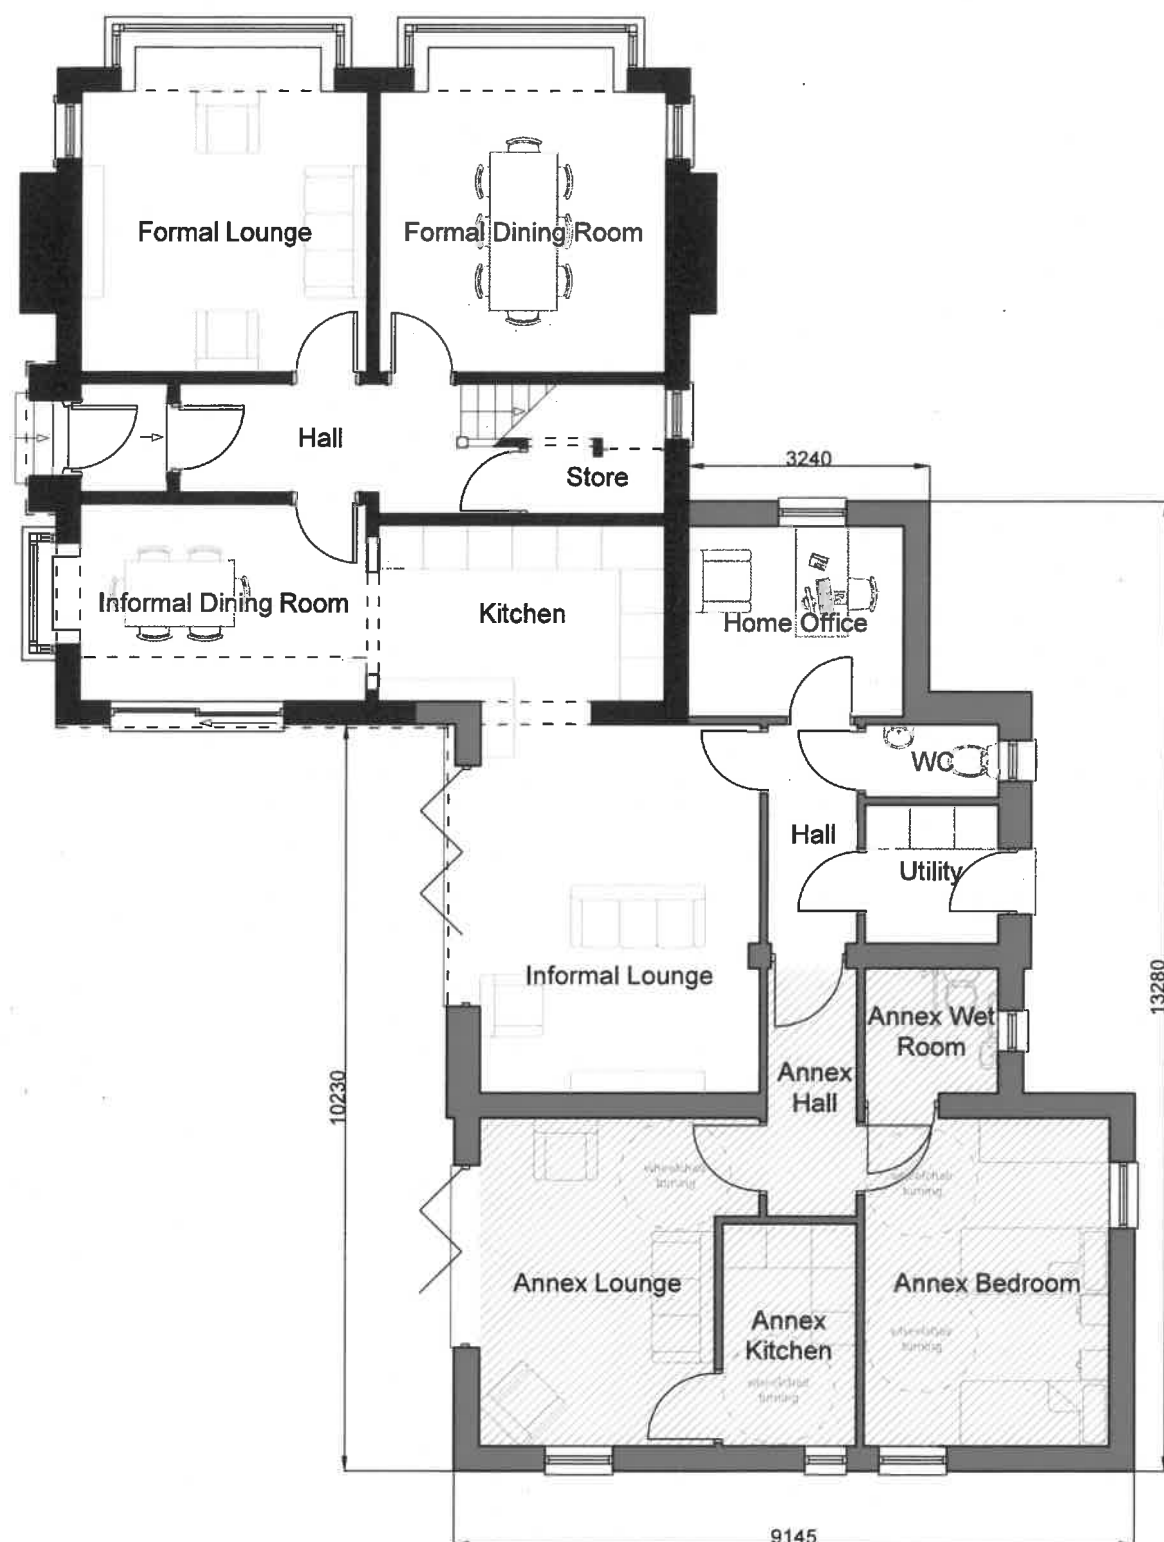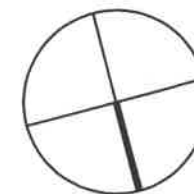

| | | | | |
|-----|--|-----------|-------|-------|
| C | Planner's comments endorsed - Windows amended on North elevation | Sept 2018 | HLV | MAG |
| B | Planner's comments endorsed - Flat roof amended to hipped roof | Aug 2018 | HLV | MAG |
| A | Planner's comments endorsed - external dimensions included | May 2018 | GLB | MAG |
| rev | description | date | drawn | check |



client

Mr & Mrs Holland

project

28 Dilworth Lane
Longridge

drawing

Proposed Floor Plans

| | | | |
|---------------------------------|-----|-------|----------|
| file name | rev | scale | drawn |
| 18 0528 Planning Drawings REV C | | | 6-Sep-18 |

| | | |
|-------------------|-----|------------|
| drawing reference | rev | scale |
| 18 0528 PN101 | C | 1:100 @ A3 |

| | |
|--------------|-------------|
| issue status | original by |
| Planning | checked by |

The copyright of this drawing is held by DC&MG Associates Limited, and no reproduction is allowed without prior permission. This drawing must be checked and verified by the contractor prior to work commencing on site. Liability shall not be taken for any defects in this drawing unless, prior to commencing, this drawing and all its dimensions have been so checked and verified. All drawings issued prior to being checked to be treated as draft. Do not scale.


DC&MG
ASSOCIATES

DC&MG Associates, Office 4, The Crossroads Business Park, Freckleton Street,
Kirkham, Lancashire, PR4 2SH
t: 01772 686 030 email@dcmgassociates.co.uk
www.dcmgassociates.co.uk



Proposed Ground Floor Plan

Proposed First Floor Plan

Existing Ground Floor Plan

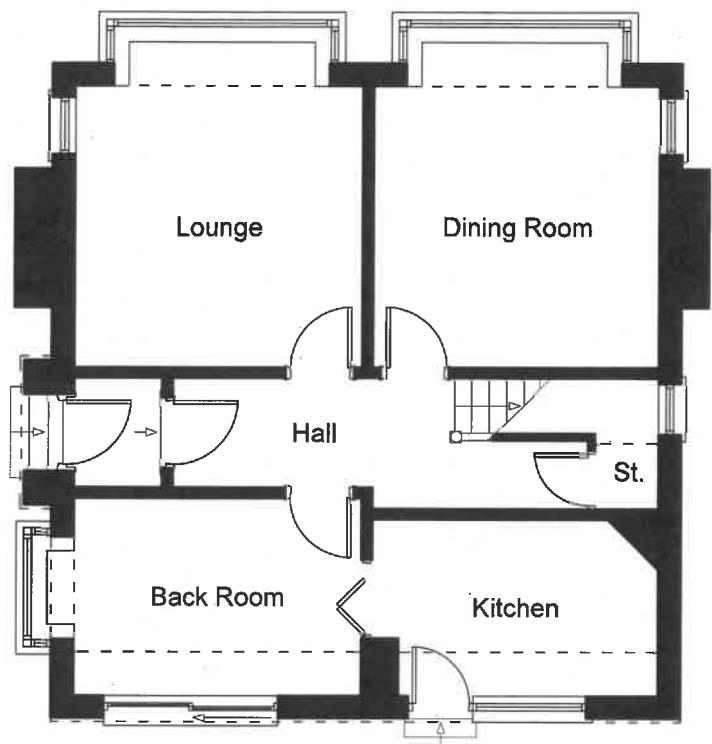

Existing First Floor Plan

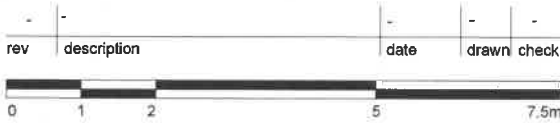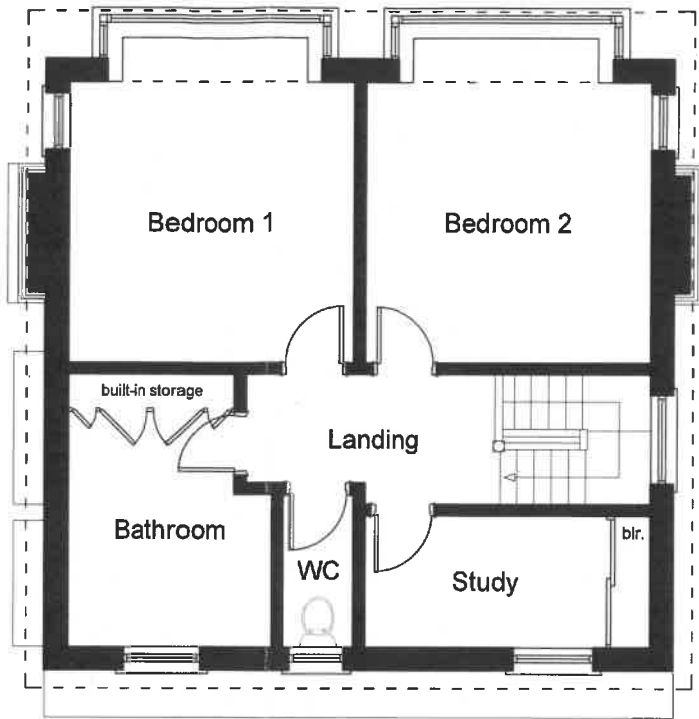

client
Mr. & Mrs. Holland
project
28 Dilworth Lane
Longridge

| | | |
|------------------------------------|---------------------------|---------------------|
| drawing Existing Floor Plans | | |
| file name EXISTING DRAWINGS | rev - | drawn 6-Nov-18 |
| drawing reference 17-2348-EX101 | rev - | scale 1:100 @ A3 |
| issue status Existing | original by checked by | |

The copyright of this drawing is held by DC&MG Associates Limited, and no reproduction is allowed without prior permission. This drawing must be checked and verified by the contractor prior to work commencing on site. Liability shall not be taken for any defects in this drawing unless, prior to commencing, this drawing and all its dimensions have been so checked and verified. All drawings issued prior to being checked to be treated as draft. Do not scale.