



CROSS SECTION

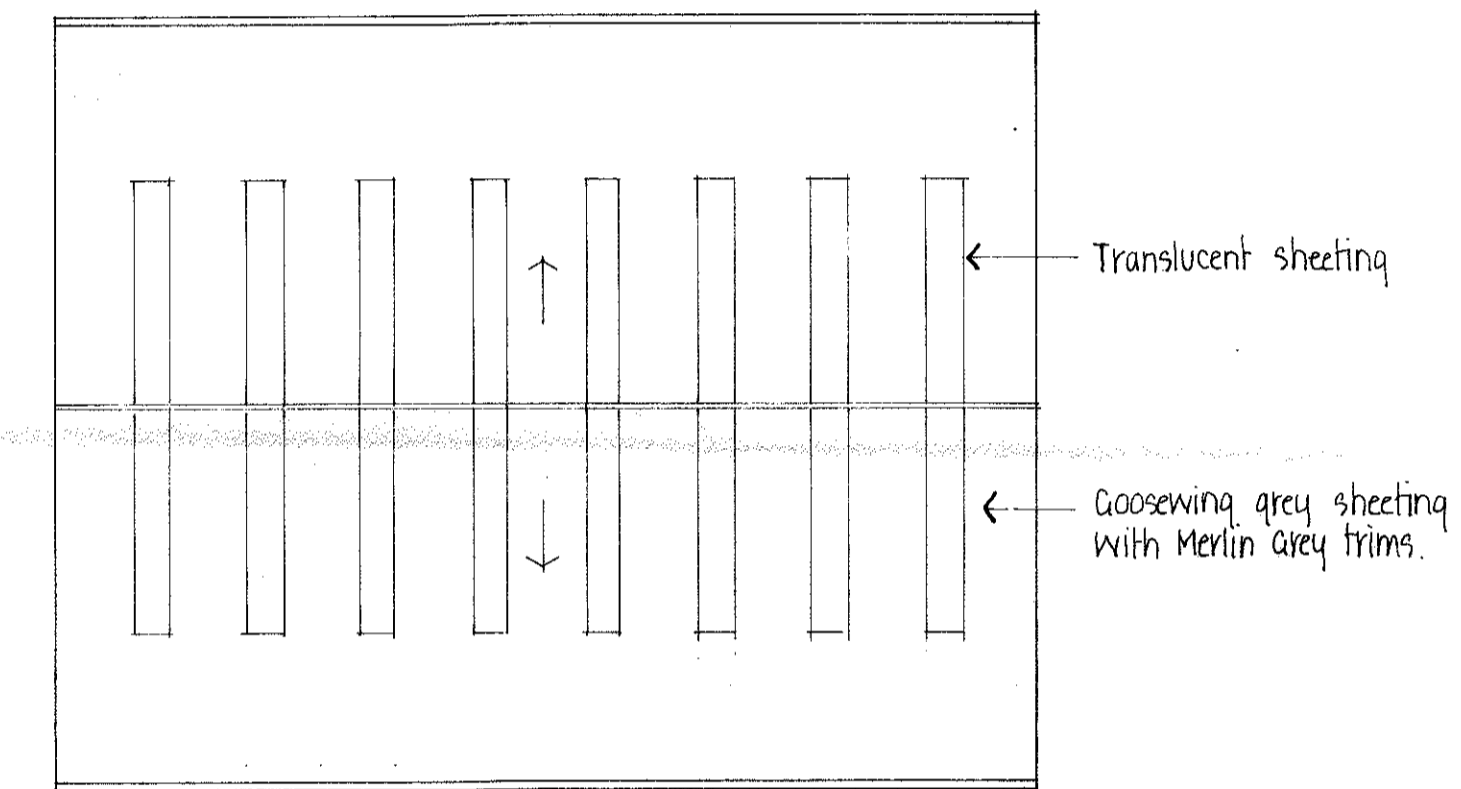


ROOF PLAN 1:200

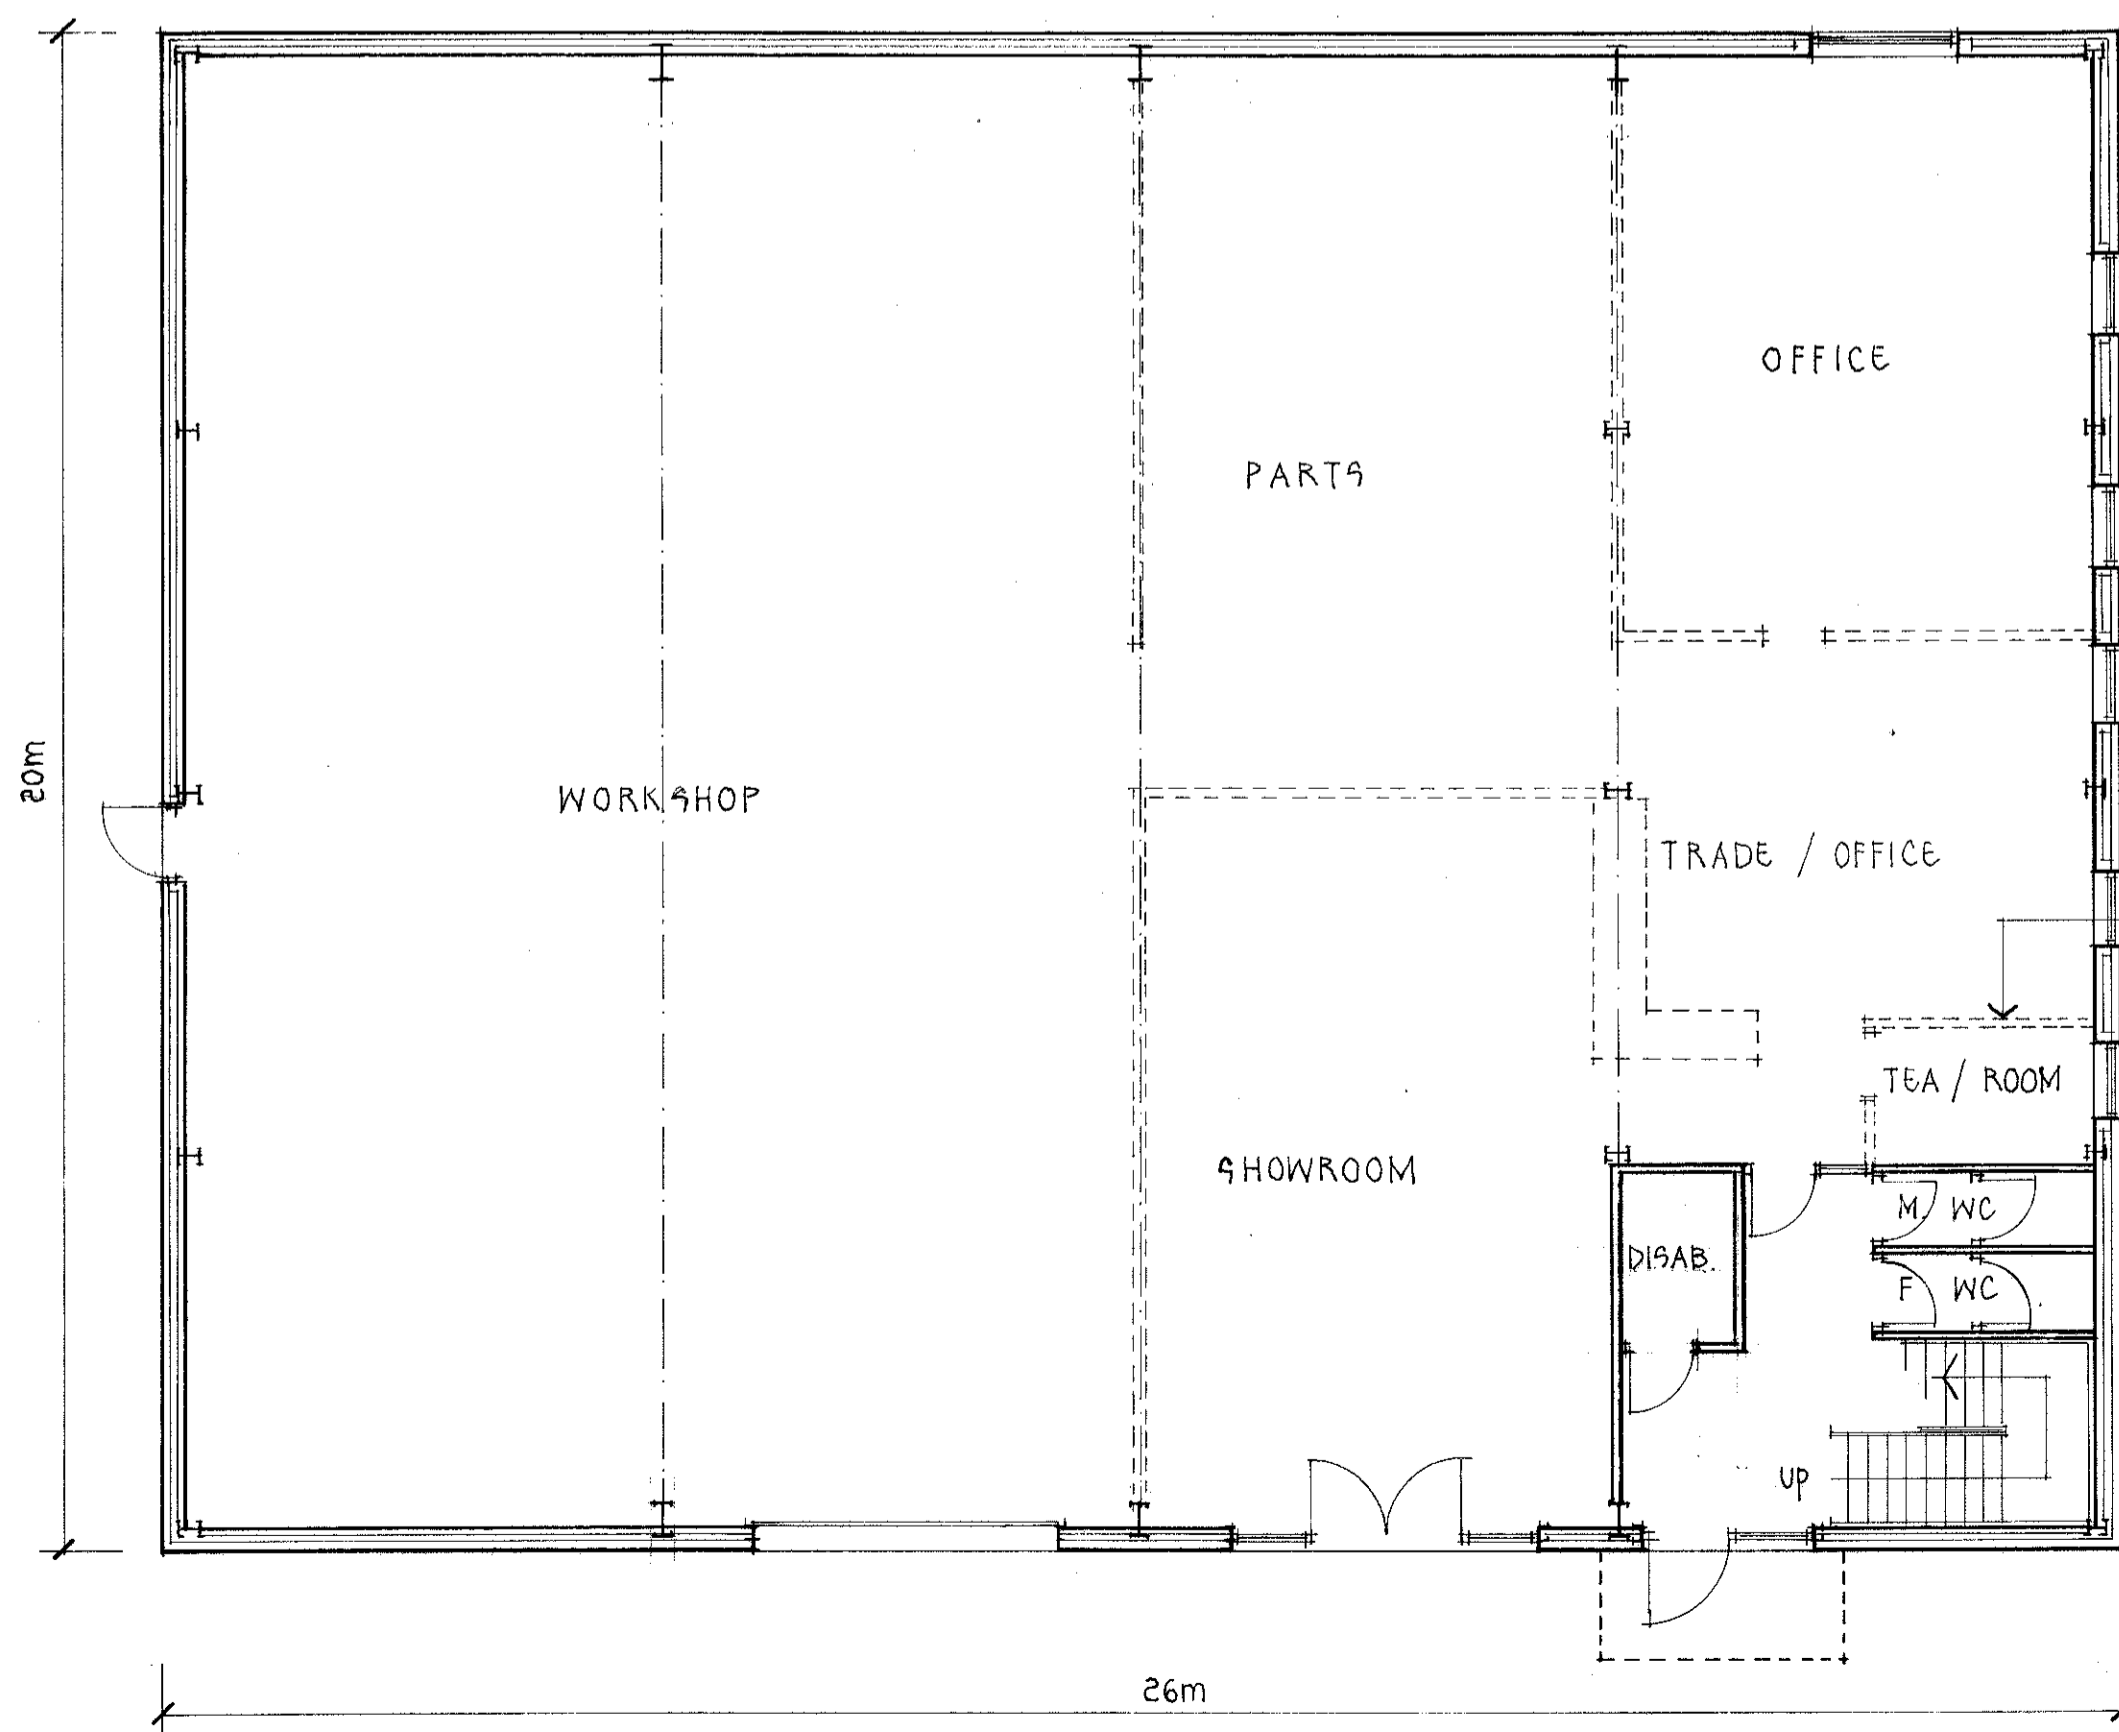


GROUND FLOOR PLAN

Dotted lines represent walls which may be an option for the tenant to construct.

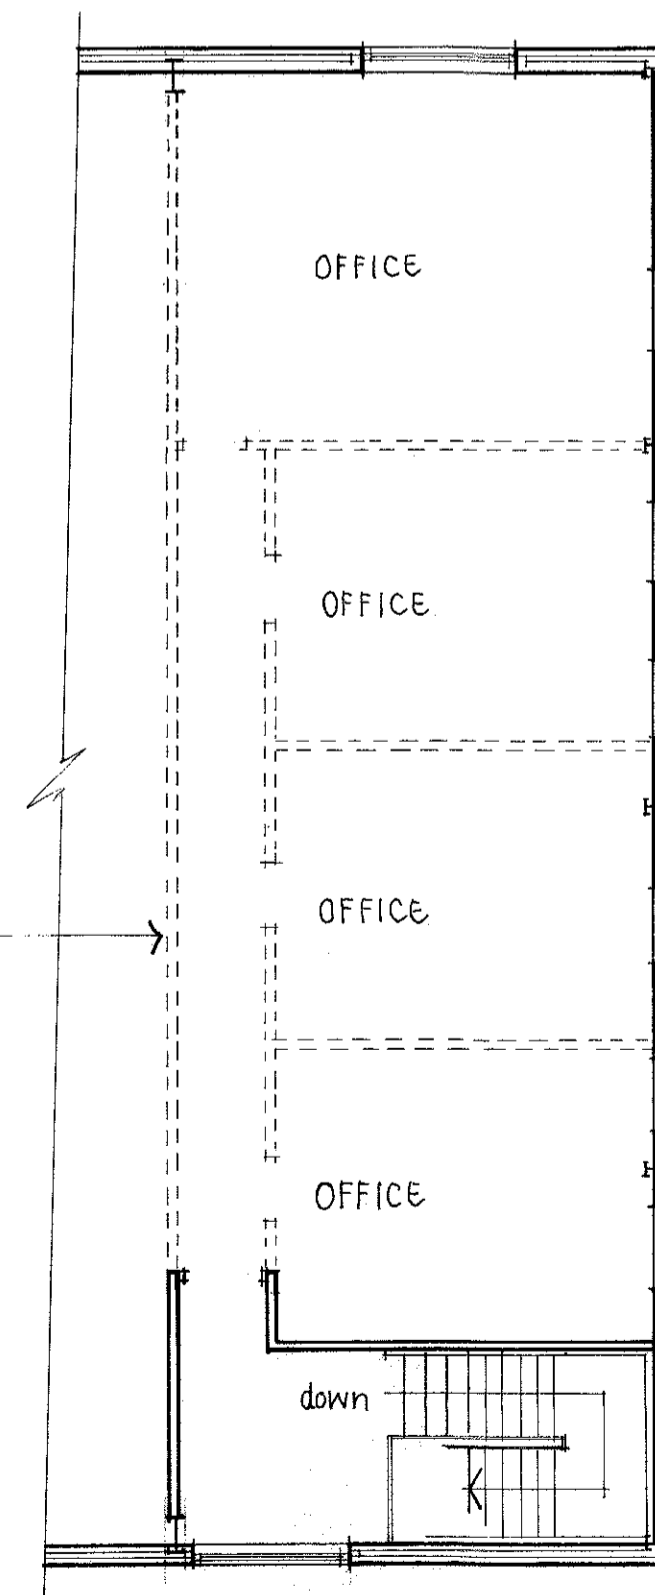

FIRST FLOOR PLAN

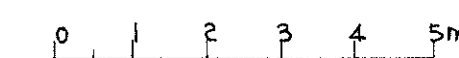

320181000P

REVISION	DATE	DR	CH

**Architectural Design Partnership**  
 Kirksyde  
 9 Castle Road  
 Colne  
 Lancashire BB8 7AR  
 Tel: 01282 861876

PROJECT  
 PROPOSED WORKSHOP WITH OFFICES  
 AND SHOWROOM  
 AT GIBBURN AUCTION MART

DRAWING TITLE  
 PROPOSED PLANS & CROSS SECTION

THIS DRAWING IS COPYRIGHT  
 THIS DRAWING IS NOT TO BE SCALED  
 ALL DIMENSIONS TO BE CHECKED ON SITE  
 BEFORE COMMENCEMENT OF WORK  
 ADP TO BE NOTIFIED OF ANY ERRORS

DRAWN K J NOLAN DATE OCT 2018

CHECKED SCALE 1:100

DRAWING NO **583/9**