
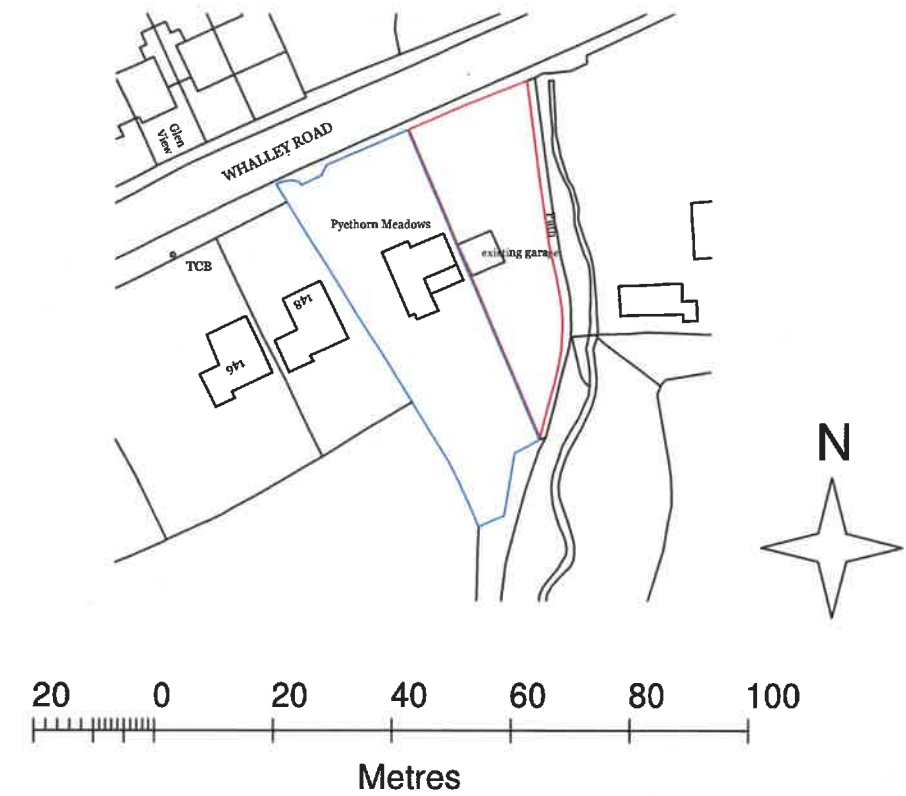


Description	Rev	Date	By
<b>AJH ASSOCIATES</b> Chartered Building Surveyors			
<small>11 Beaufield Court, Farnham Road, Chippenham</small>		<small>Tel: 01245 45557 Fax: 01245 45555 e-mail: info@ajh-associates.co.uk www.ajh-associates.co.uk</small>	
<b>Client</b> M SHARPLES	<b>Scale</b> 1:500 1:1250		
<b>Project</b> 150 WHALLEY ROAD WILTSHIRE	<b>Date</b> Nov 18		
<b>Scale/plan</b> PROPOSED SITE PLAN	<b>By</b> TH		
	<b>Sheet No</b> A3		
	<b>Ref</b> 3420/110		
<small>DO NOT SCALE THIS DRAWING. CHECK ALL DIMENSIONS ON SITE.</small>			
<small>THIS DRAWING IS PROTECTED BY COPYRIGHT. IT MAY NOT BE REPRODUCED IN ANY FORM OR BY ANY MEANS FOR ANY PURPOSE, WITHOUT OBTAINING PRIOR WRITTEN PERMISSION FROM AJH ASSOCIATES</small>			

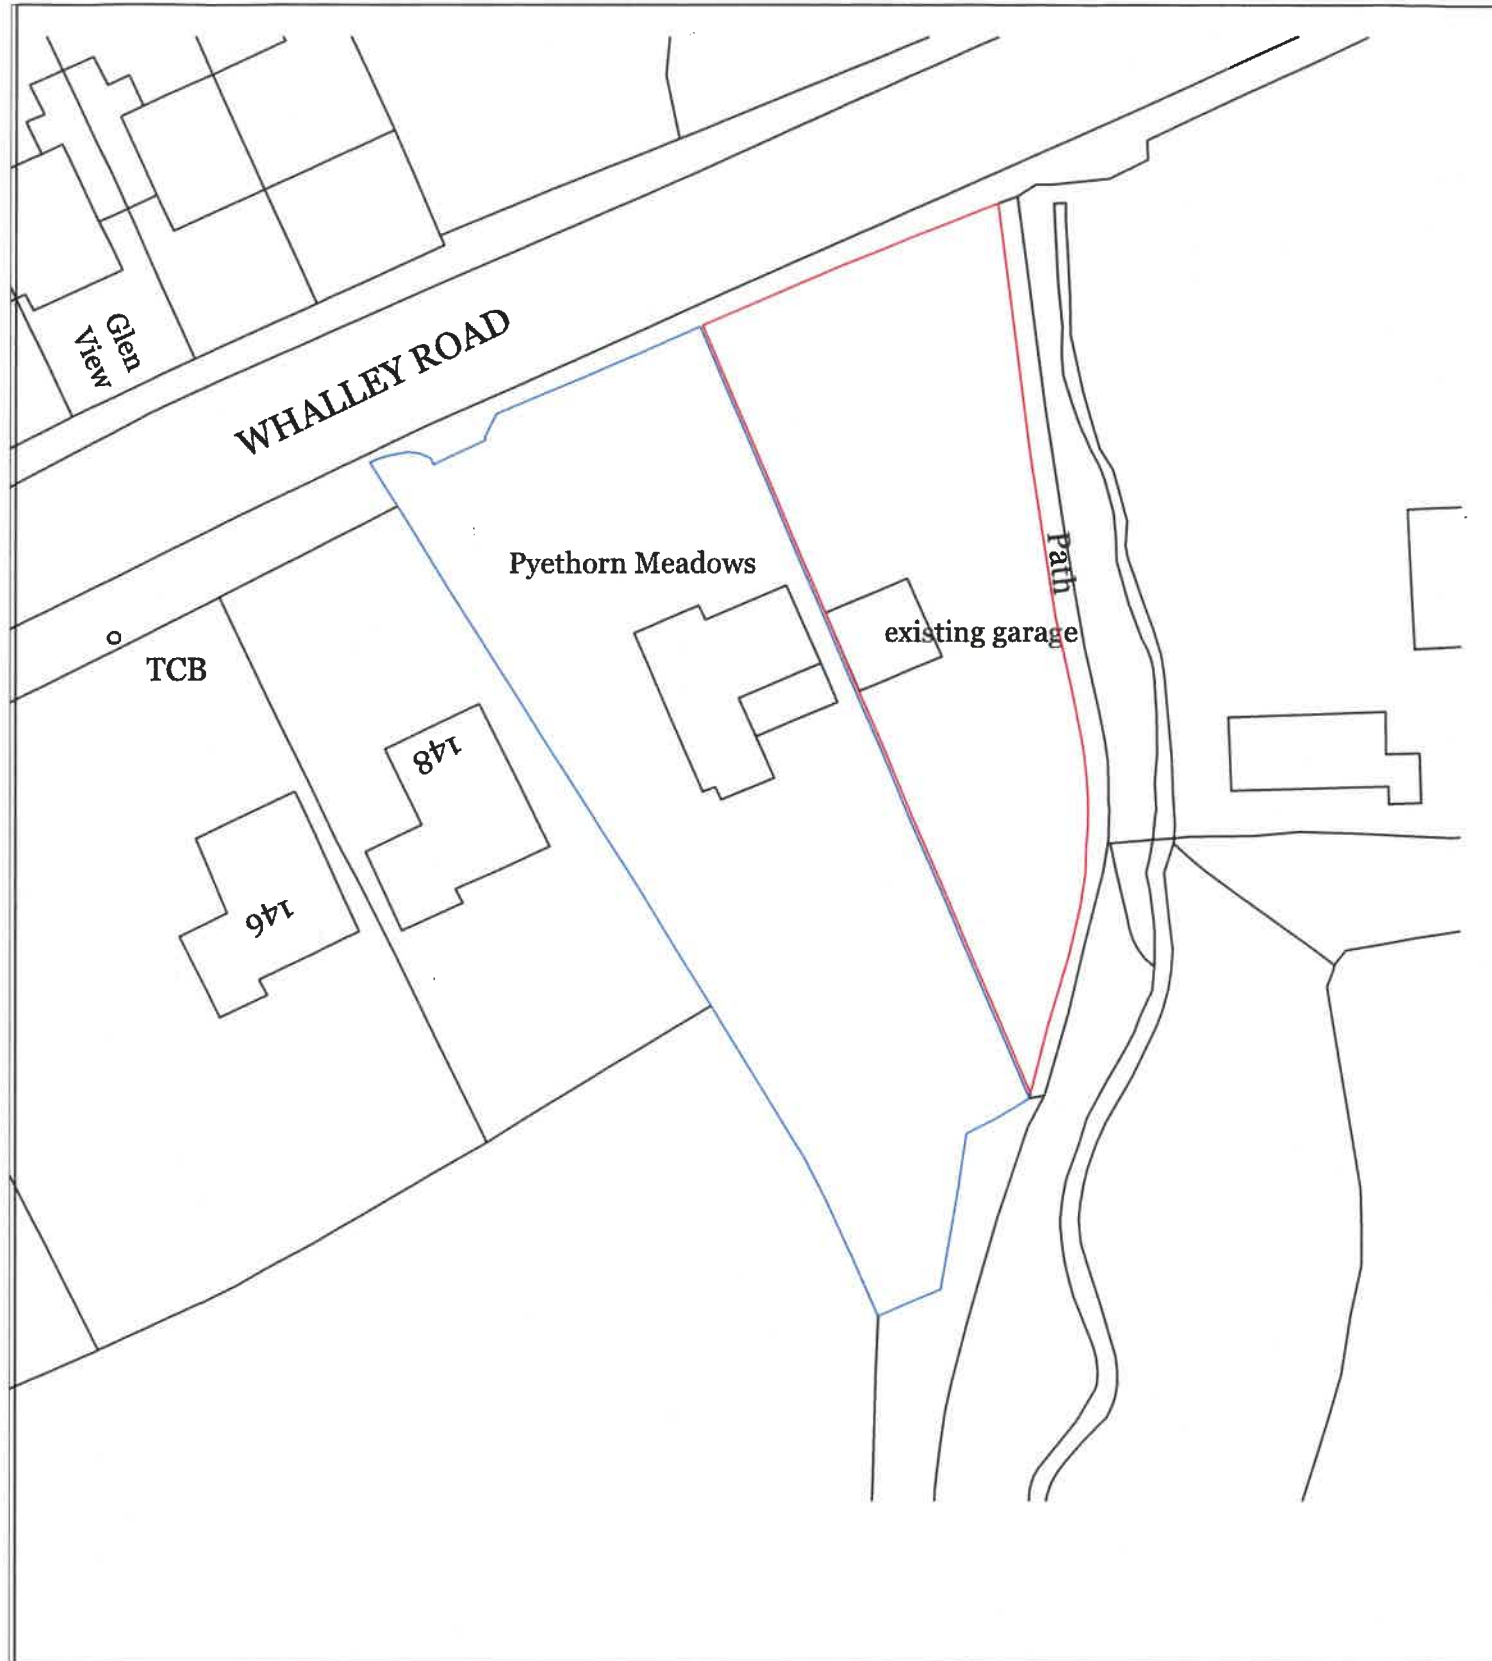

Description	Rev	Date	By
-------------	-----	------	----



# AJH ASSOCIATES

Chartered Building Surveyors



21 Sandfield Court, 01225 488877  
 Parkside East Road, Farnham, Surrey, GU14 7JH  
 01252 853000  
 www.ajh-associates.co.uk

Client M SHARPLES	Scale 1:500 1:1250
Project 150 WHALLEY ROAD WILTSHIRE	Date AUG 18
Description EXISTING SITE PLAN	Checked MT
	Ref 3420/100b

NO PART SHALL BE REPRODUCED, COPIED OR TRANSMITTED IN ANY FORM OR BY ANY MEANS  
 WITHOUT PERMISSION FROM AJH ASSOCIATES

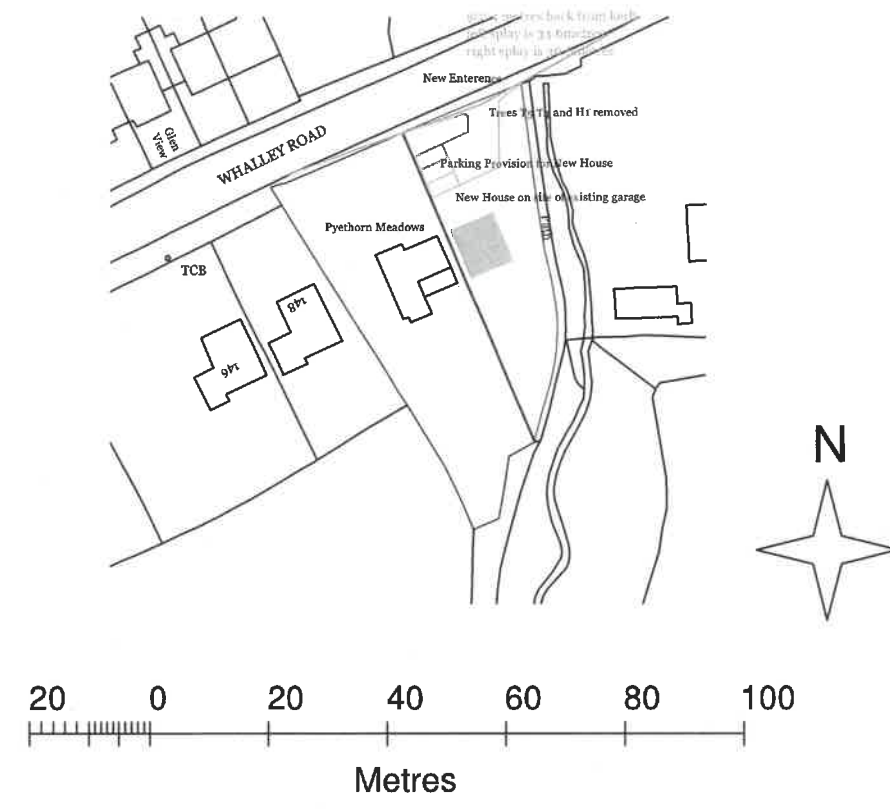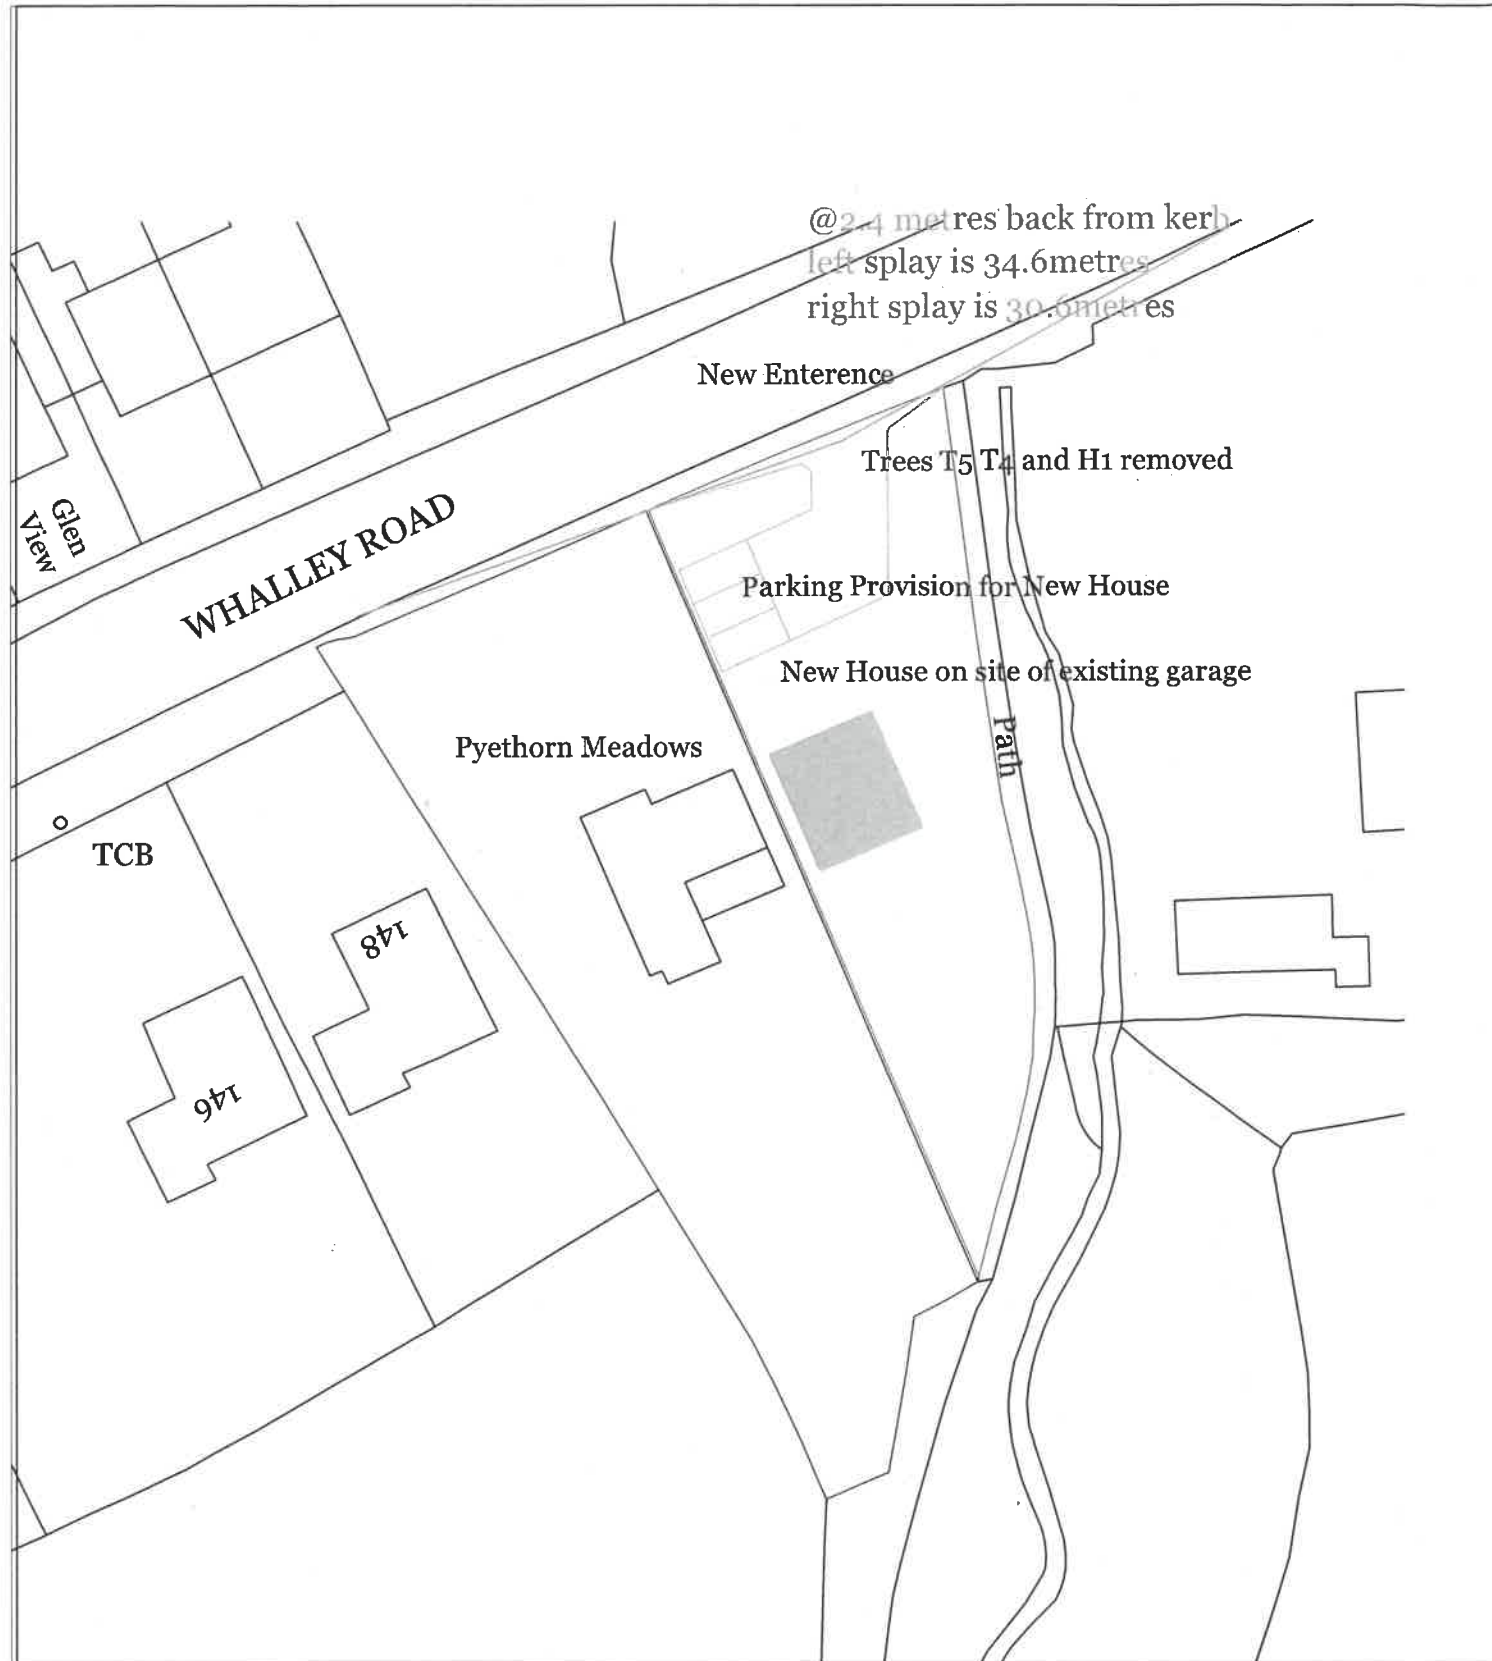

Description	No.	Date	By
<b>AJH ASSOCIATES</b> Chartered Building Surveyors			
<small>11, Donhead Court, Fineshoe Lane, Bland, Cumbria LA9 7EP</small>		<small>Tel: 01524 488877 Fax: 01524 488848 e-mail: info@ajh-associates.co.uk www.ajh-associates.co.uk</small>	
<b>Client</b>	M. SHARPLES	<b>Scale</b>	1:500 1:1250
<b>Project</b>	150 WHALLEY ROAD WILPSHIRE	<b>Date</b>	Nov 18
<b>Description</b>	PROPOSED SITE PLAN	<b>By</b>	TH
<small>DO NOT SCALE THIS DRAWING. CHECK ALL DIMENSIONS ON SITE</small>		<b>Paper Size</b>	A3
		<b>No.</b>	3420/110
<small>THIS DRAWING IS PROTECTED BY COPYRIGHT. IT MAY NOT BE REPRODUCED IN ANY FORM OR BY ANY MEANS FOR ANY PURPOSE, WITHOUT GAINING PRIOR WRITTEN PERMISSION FROM AJH ASSOCIATES</small>			

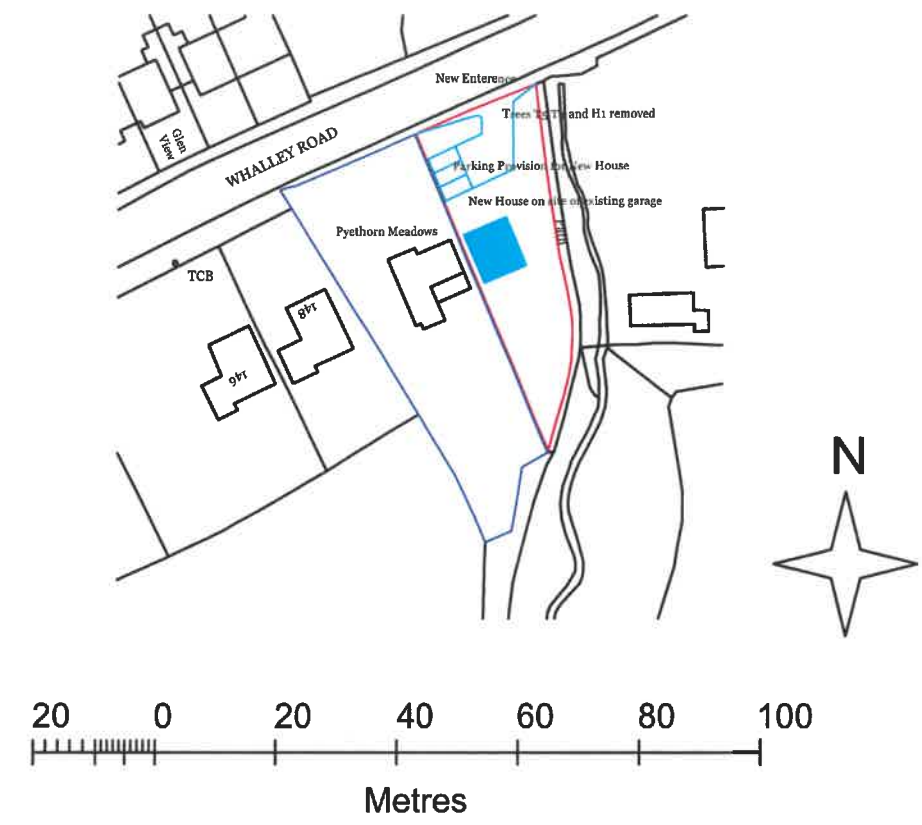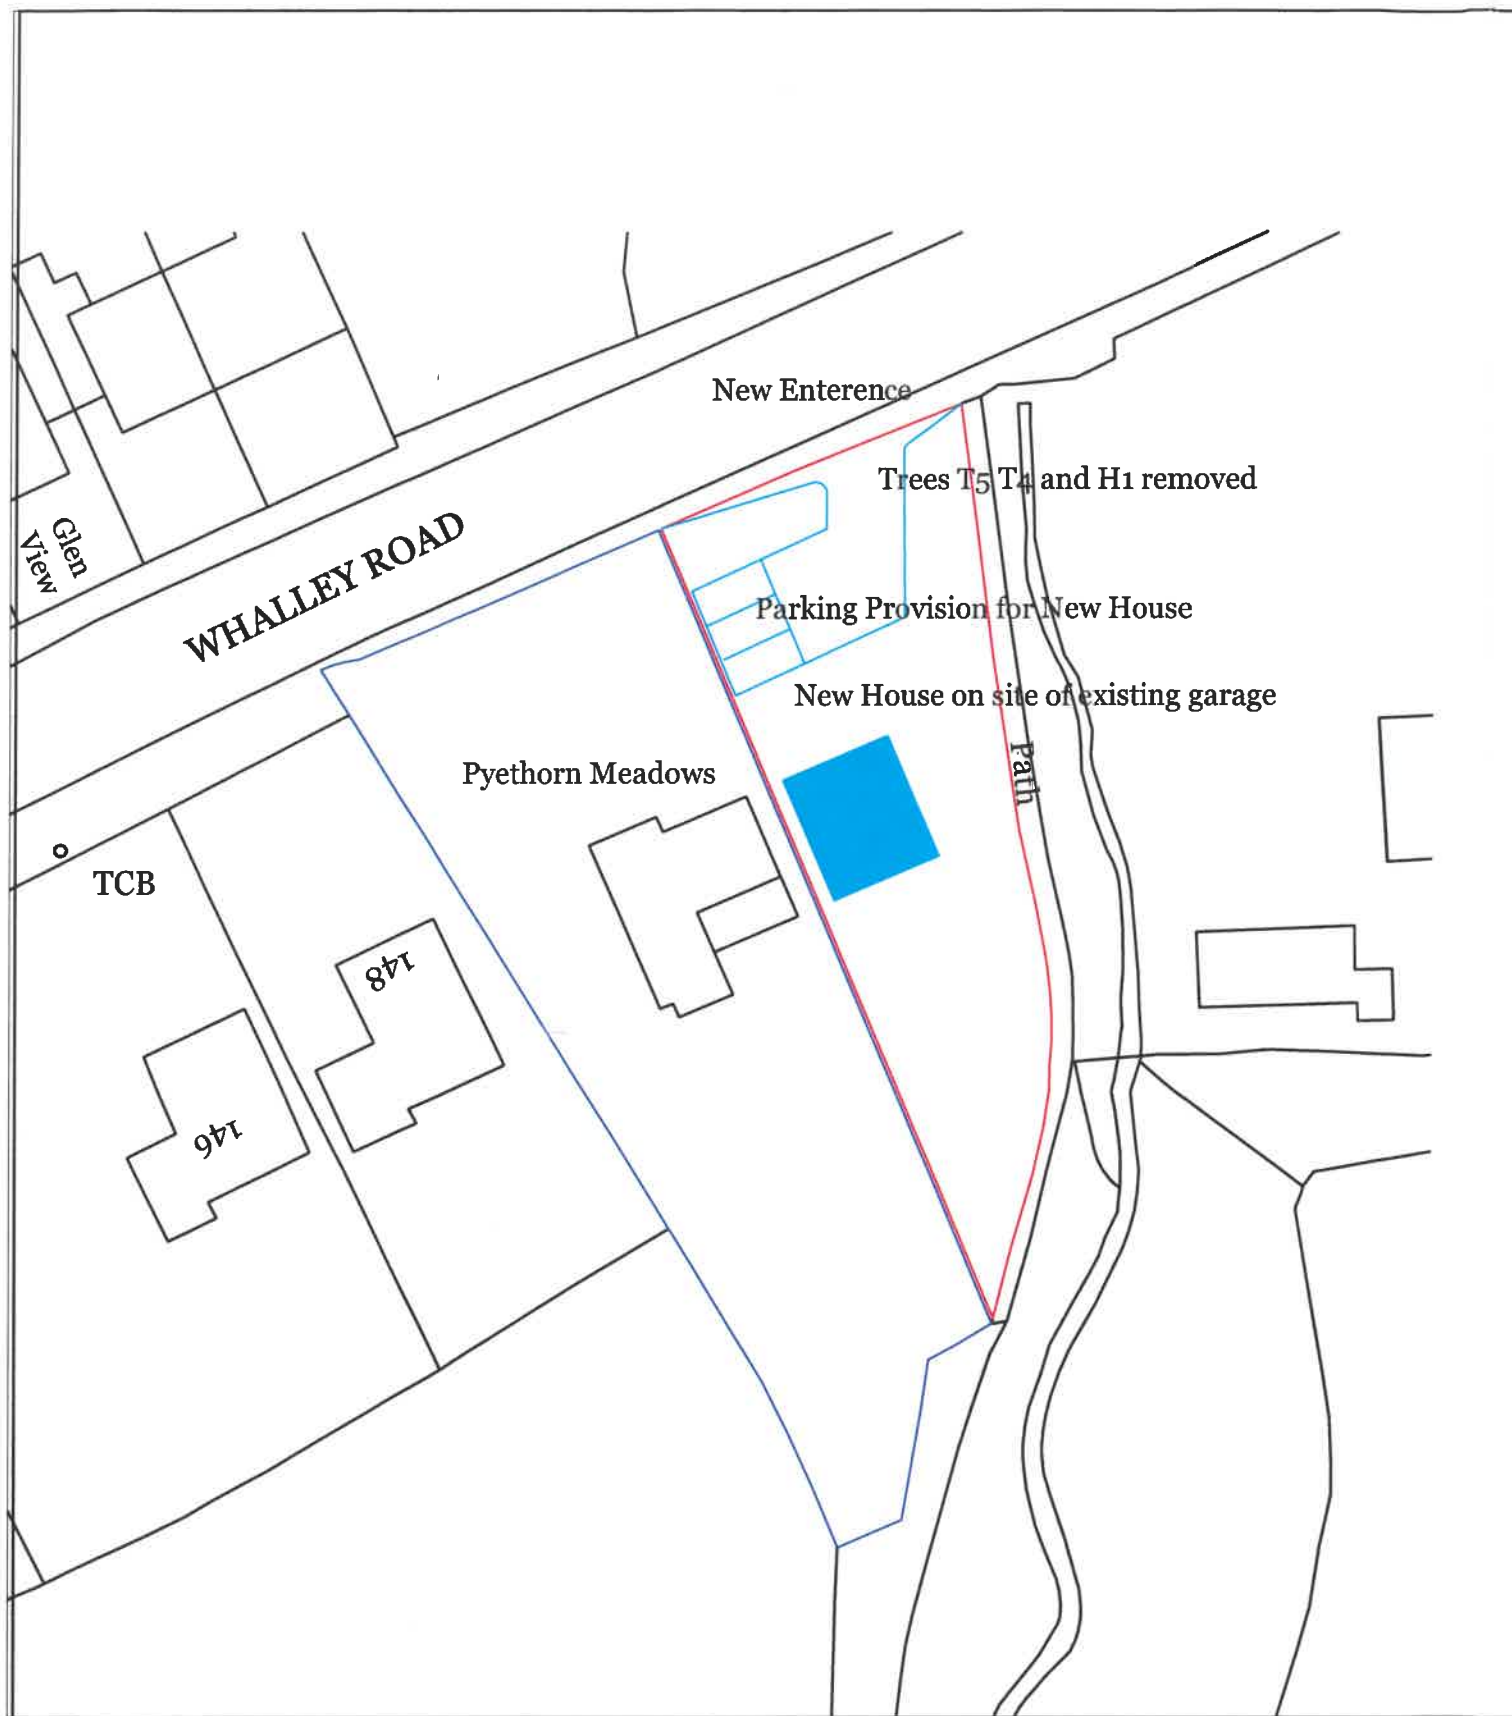

<b>AJH ASSOCIATES</b> Chartered Building Surveyors	
<small>15 Southill Court Fulham Hill Road Chiswick London W6 7AF</small>	<small>tel: 01895 45999 fax: 01895 45999 e-mail: info@ajh-associates.co.uk www.ajh-associates.co.uk</small>
<b>Client</b> M SHARPLES	<b>Scale</b> 1:500 1:1250
<b>Project</b> 150 WHALLEY ROAD WILPSHIRE	<b>Date</b> Nov 18
<b>Drawn/Rev</b> PROPOSED SITE PLAN	<b>By</b> TH
	<b>Sheet No</b> A3
	<b>No.</b> 3420/110
<small>DO NOT SCALE THIS DRAWING. CHECK ALL DIMENSIONS ON SITE.</small>	
<small>THIS DRAWING IS PROVIDED BY COPYRIGHT. IF NOT SET OR REPRODUCED IN ANY FORM OR BY ANY MEANS FOR ANY PURPOSE, WITHOUT WRITTEN PERMISSION FROM AJH ASSOCIATES</small>	