


This drawing is to be read in conjunction with all relevant Architect, consultants' and specialist drawings and specifications. The Architect is to be notified of any discrepancies before proceeding. Do not scale from this drawing. All dimensions and levels are to be checked on site. This drawing is subject to copyright. All work carried out before planning and building permission has been granted is at the contractor's risk. Note: Existing survey taken from other information and require confirmation on site. All illustrated dimensions are approximate and all site dimensions are to be checked on site and subject to site survey.




EXISTING GROUND FLOOR PLAN

SCALE 1:100

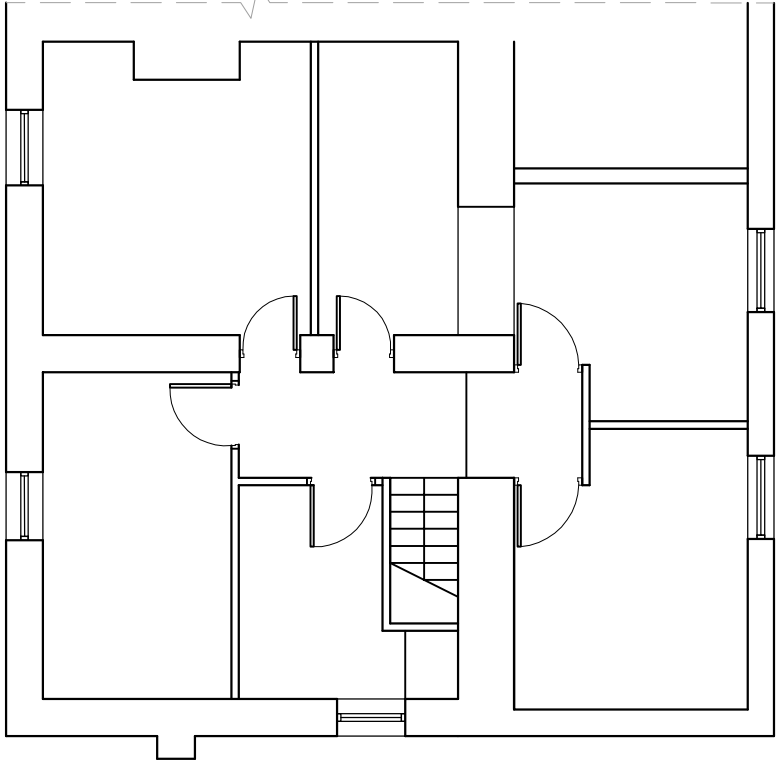


EXISTING FIRST FLOOR PLAN

SCALE 1:100

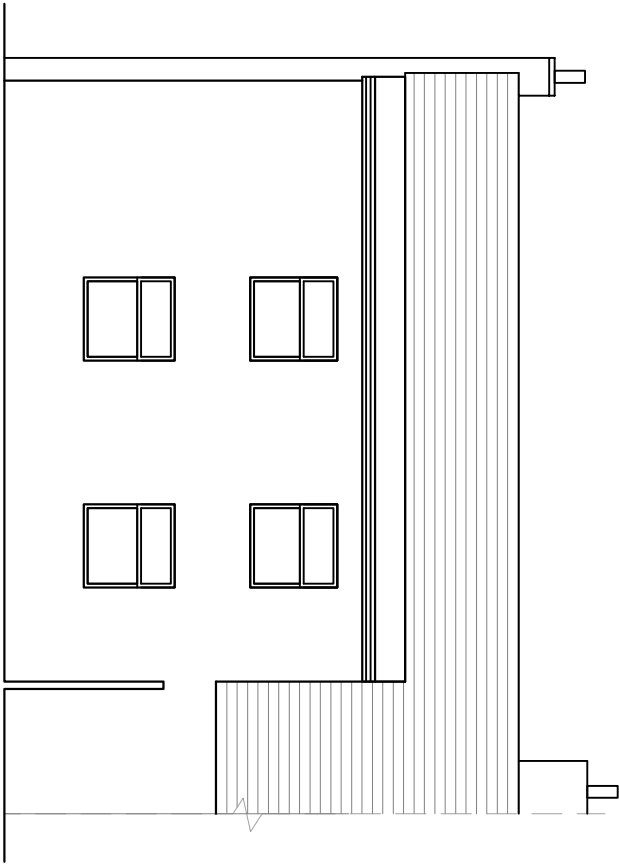


EXISTING REAR ELEVATION

SCALE 1:100

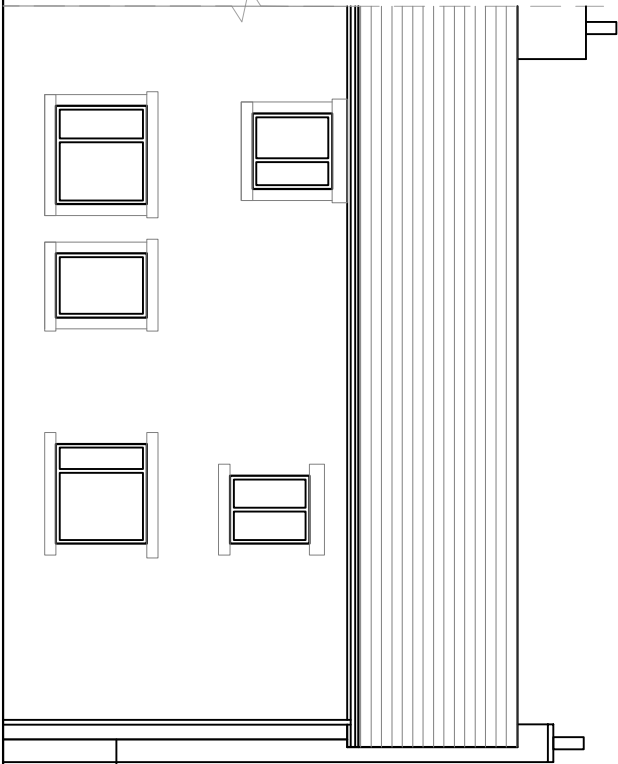

EXISTING FRONT ELEVATION

SCALE 1:100

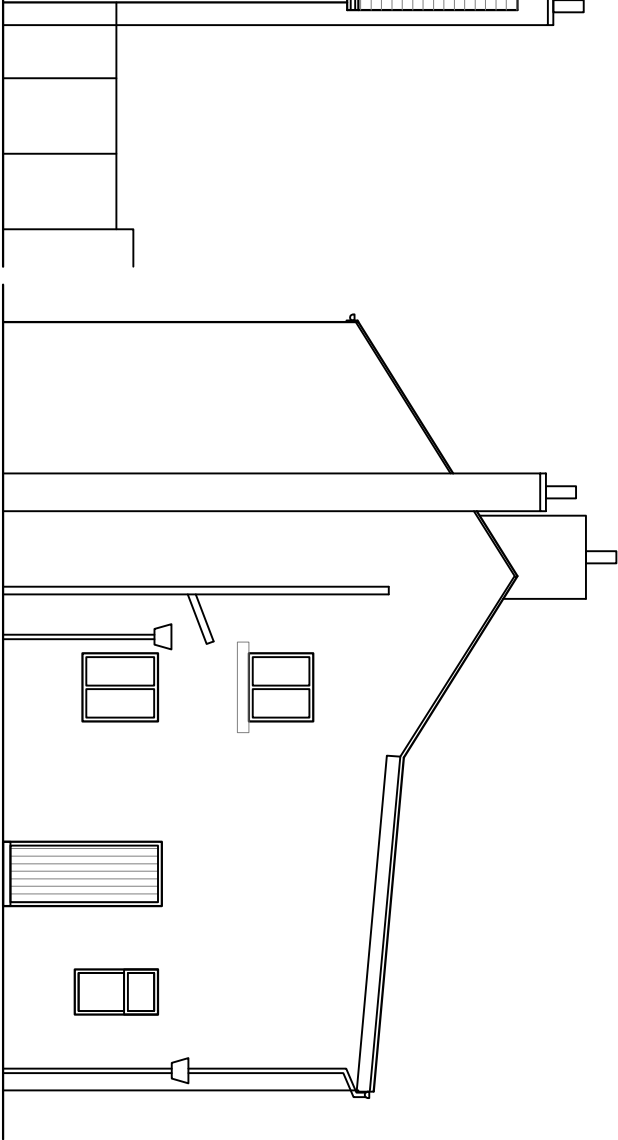

EXISTING SIDE ELEVATION

SCALE 1:100

Client

Mr and Mrs Proctor

Job title

Proposed Extension and Alterations to
9 Greenside
Ribchester
PR3 3ZJ

Drawing Title
Existing Drawing

Scale	Date	Drawn
Noted @ A3	August 2018	Others

SUNDERLAND PEACOCK & ASSOCIATES LTD.
11, ST. JOHN'S PARADE, ROAD, CUTHBERT
LAKESIDE, B87 2AG
T 01200 423178 F 01200 427328
E info@sunderlandpeacock.com
www.sunderlandpeacock.com



5693 -E01

REV

-