


EXISTING SITE PLAN

SCALE 1:200

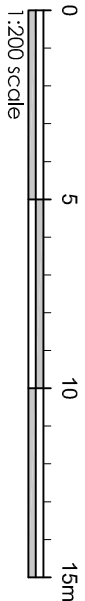

This drawing is to be read in conjunction with all relevant Architect, consultants' and specialist drawings and specifications. The Architect is to be notified of any discrepancies before proceeding. Do not scale from this drawing. All work carried out before planning and building permission has been granted is at the contractor's risk.

ABBREVIATIONS

- CH Cable Height
- CL Cover Level
- EH Eaves Height
- EP Electric Pole
- GV Gas Valve
- GU Gully
- IC Inspection Cover
- LP Lamp Post
- MH Man Hole
- RH Ridge/Roof Height
- TF Top of Fence
- TW Top of Wall
- WV Water Valve

NOTE

All levels and coordinates relate to OSG836(15) using GNSS data. Levels defining edge of carriageway are observed at channel (bottom of kerb).

Client
Mr and Mrs Proctor

Job title
Proposed Extension and Alterations to
9 Greenside
Ribchester
PR3 3ZJ

Drawing Title
Existing Site Plan

Scale	Date	Drawn
Noted @ A3	August 2018	TricAD

spa
ARCHITECTS

SUNDERLAND PEACOCK & ASSOCIATES LTD.
10, ST. JOHN'S PARADE ROAD, CUTHBERT
LAKESHIRE, B87 2AG
T 01200 423178 F 01200 427328
E info@sunderlandpeacock.com
www.sunderlandpeacock.com

5693 -E02

REV