

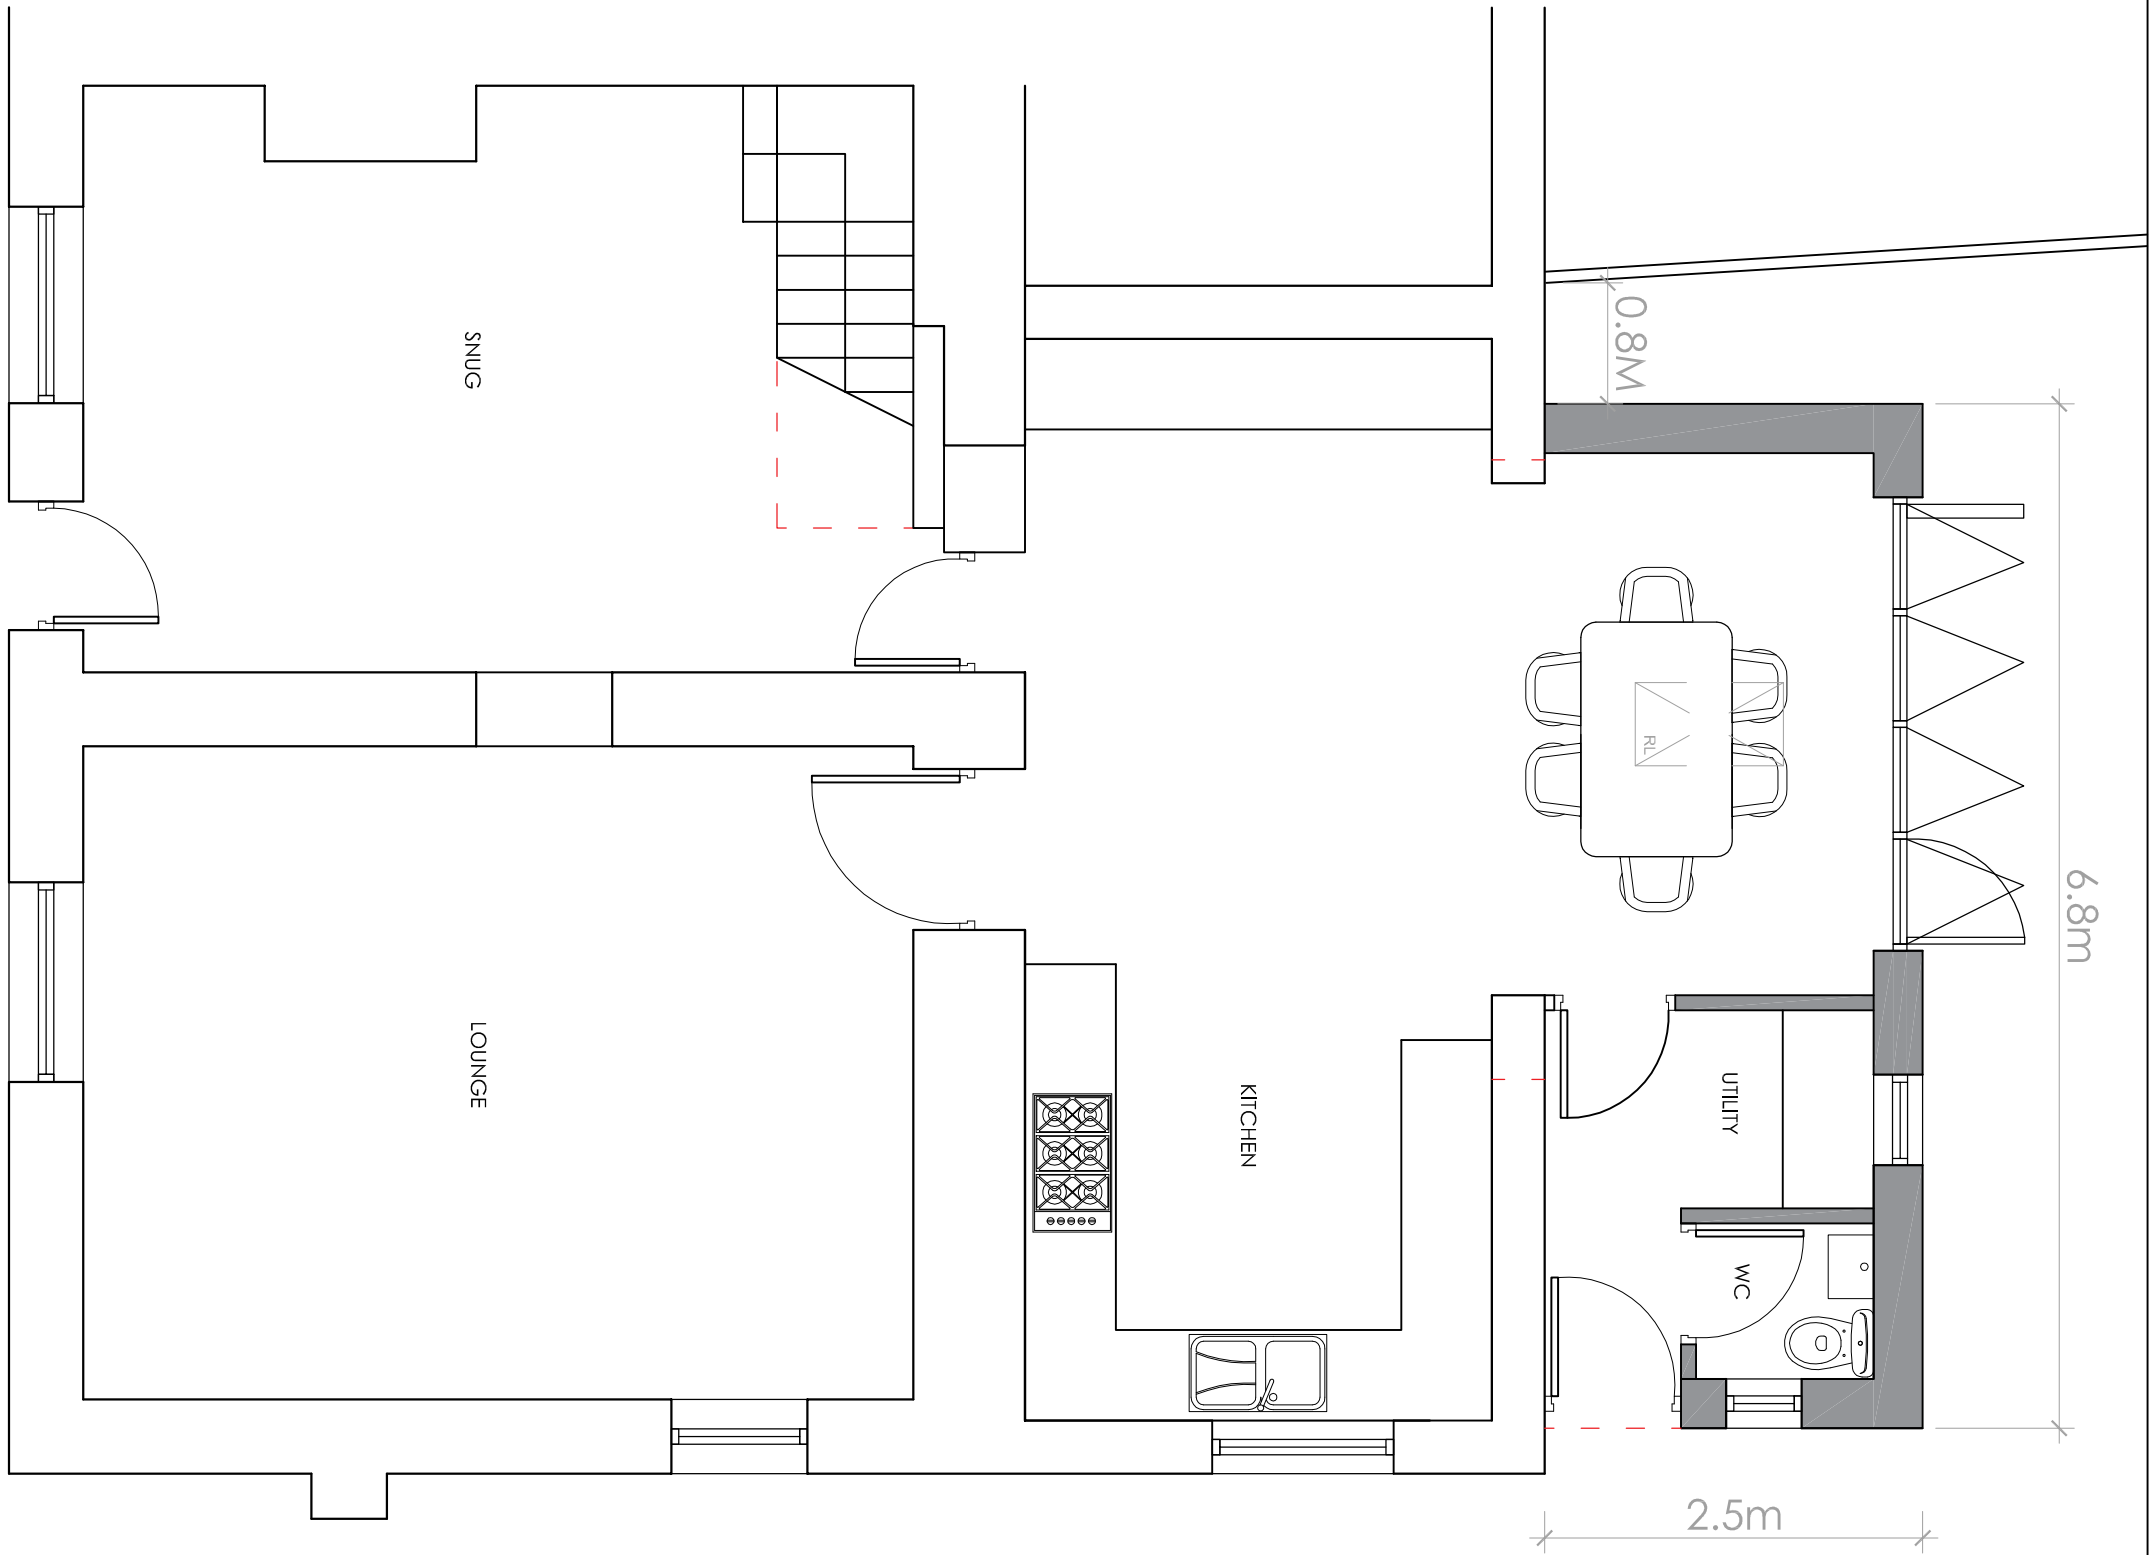



This drawing is to be read in conjunction with all relevant Architects' consultation and specification drawings from this drawing. All dimensions and levels are to be checked on site. This drawing is subject to the contract conditions of sale and the contract documents. It is not to be used for any other purpose without the written consent of the Architect. Dimensions are approximate and all the dimensions are to be checked on site and subject to the survey.

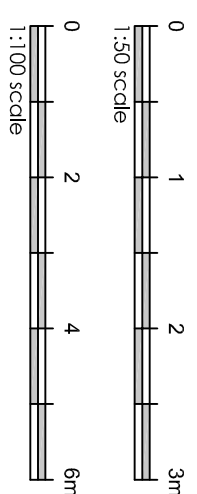


PROPOSED GROUND FLOOR PLAN SCALE 1:50

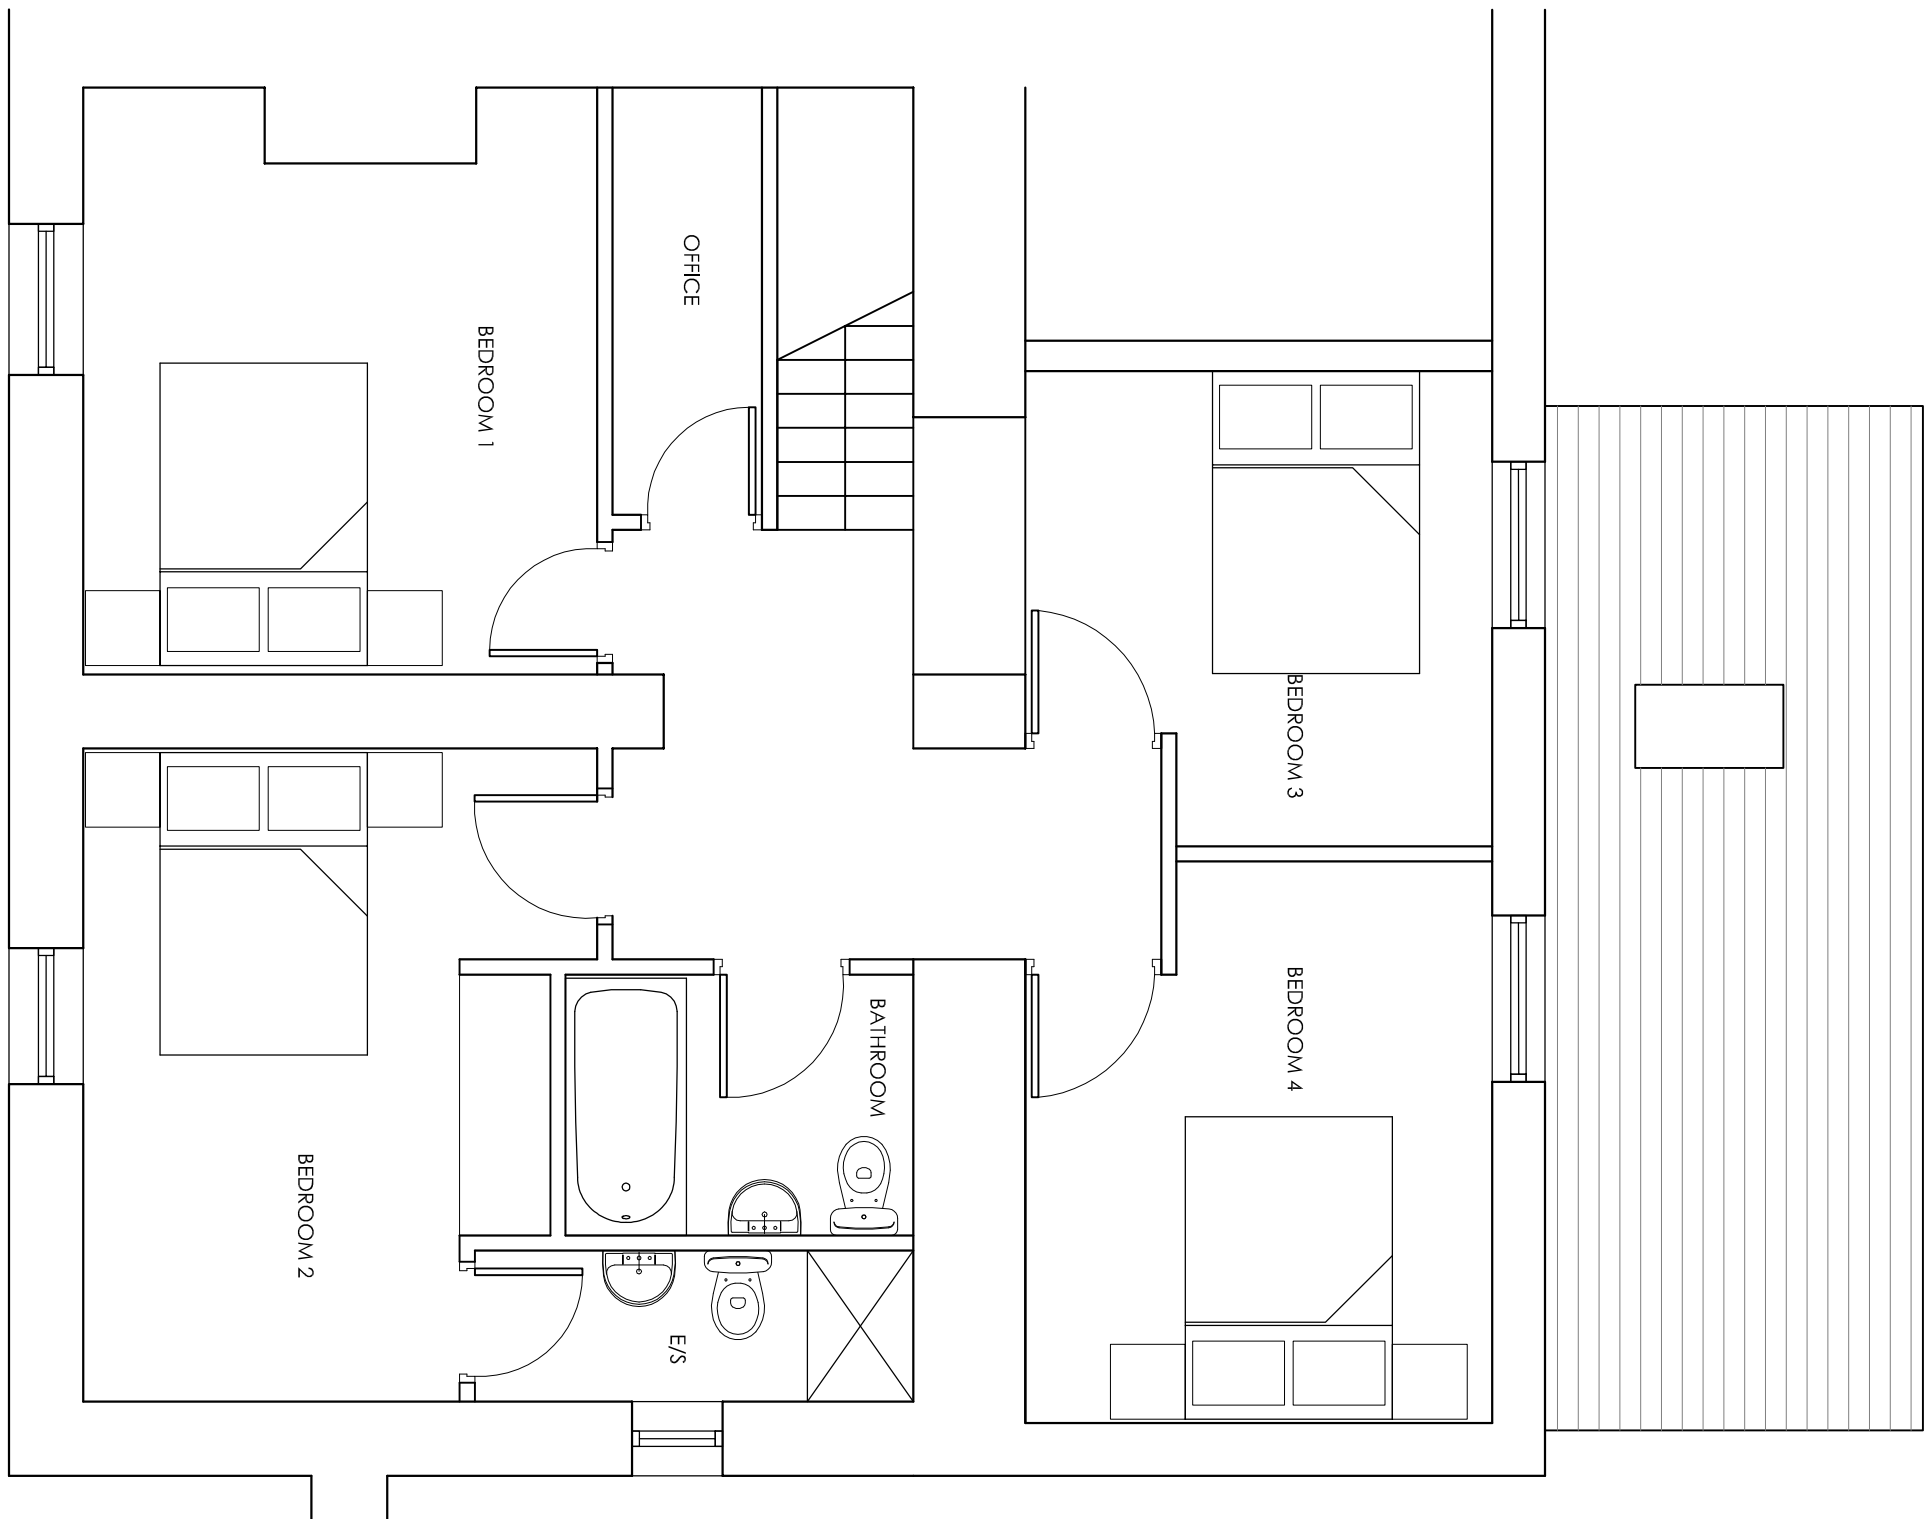


PROPOSED FIRST FLOOR PLAN SCALE 1:50

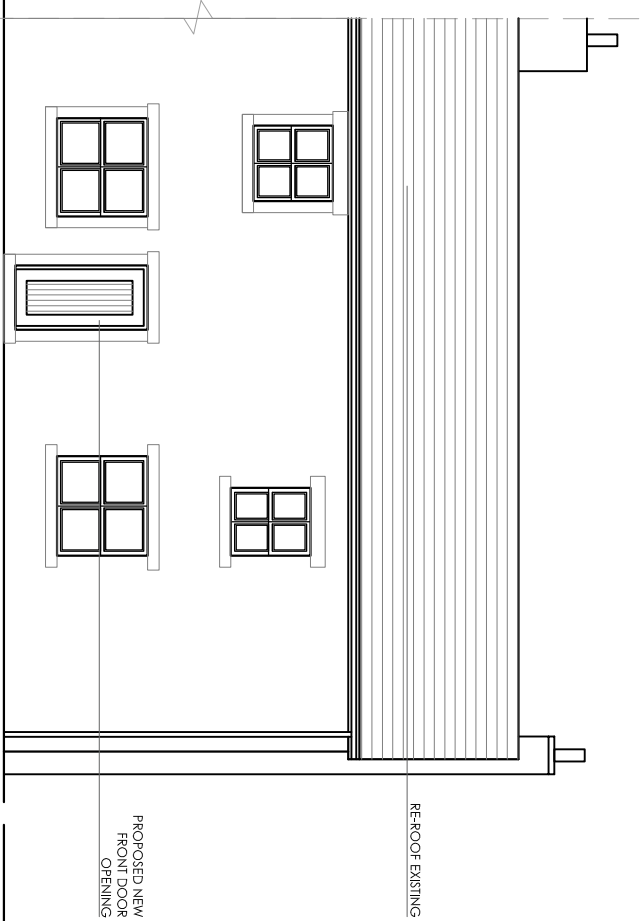


PROPOSED FRONT ELEVATION SCALE 1:100

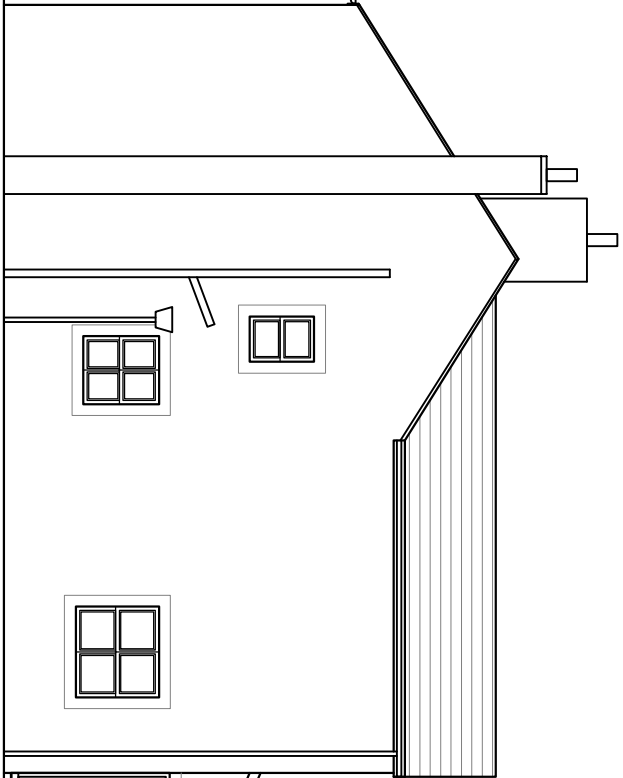

PROPOSED SIDE ELEVATION SCALE 1:100

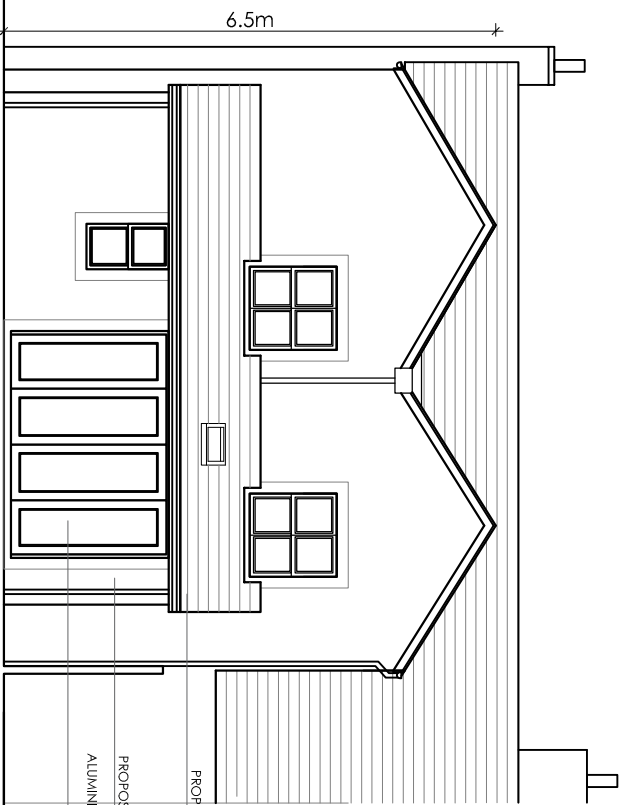

PROPOSED REAR ELEVATION SCALE 1:100

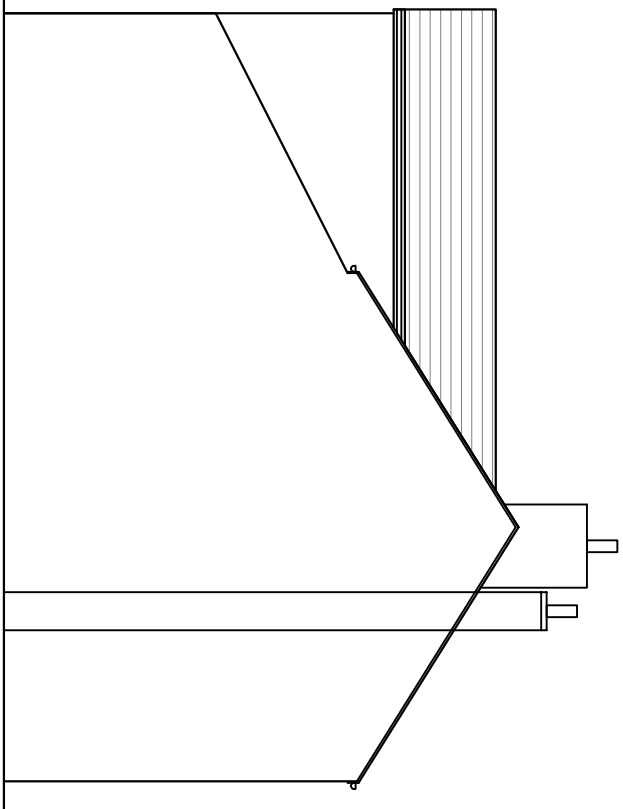

PROPOSED SIDE ELEVATION SCALE 1:100

A RBM Window amendments to existing. 14.11.2018

Client Mr and Mrs Proctor

Job title Proposed Extension and Alterations to 9 Greenside Ribchester PR3 3ZU

Scale	Date	Drawn
Noted @ A2	August 2018	RBW
Drawing title		
Proposed Drawing		

