
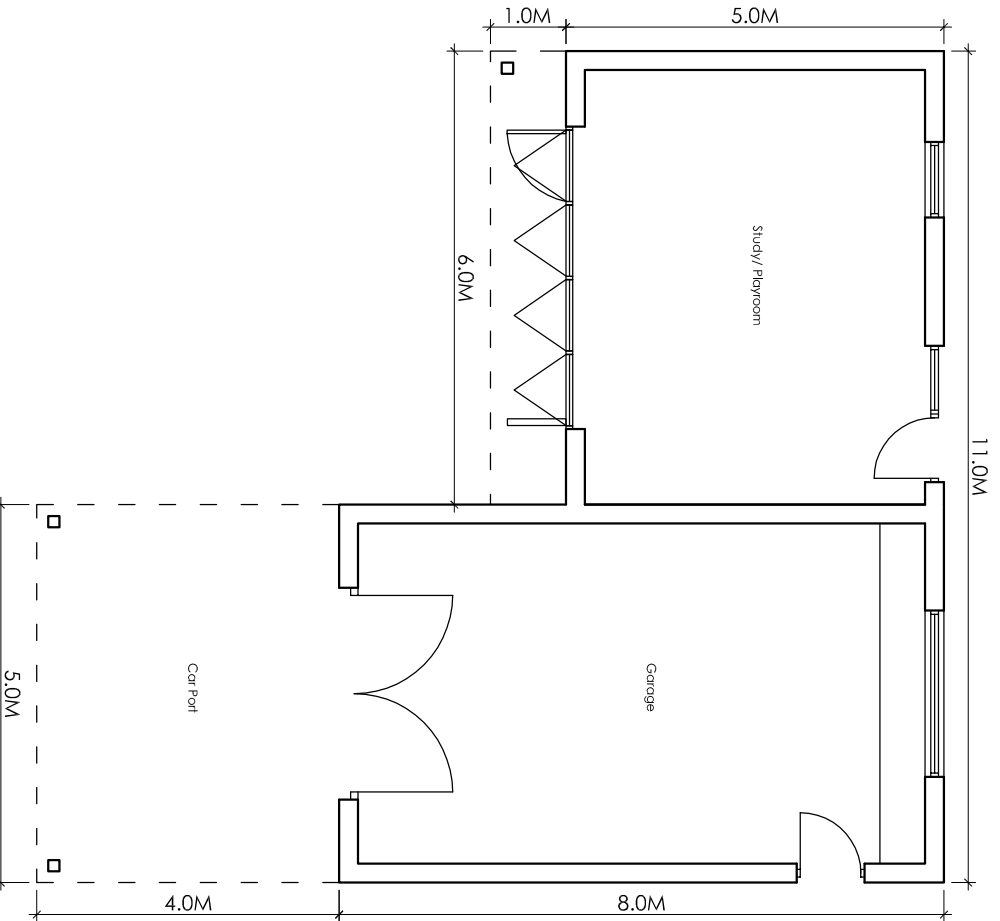



This drawing is to be used in conjunction with all relevant Architects' consultation and specification drawings from the planning authority. All dimensions and levels are to be checked on site. The drawing is subject to the planning authority's decision and is not to be used for any other purpose without the written consent of the contractor/consultant.

Note: Existing survey taken from other documents and made conforming to the A2 standard dimensions are approximate and all the dimensions are to be checked on site and subject to the survey.

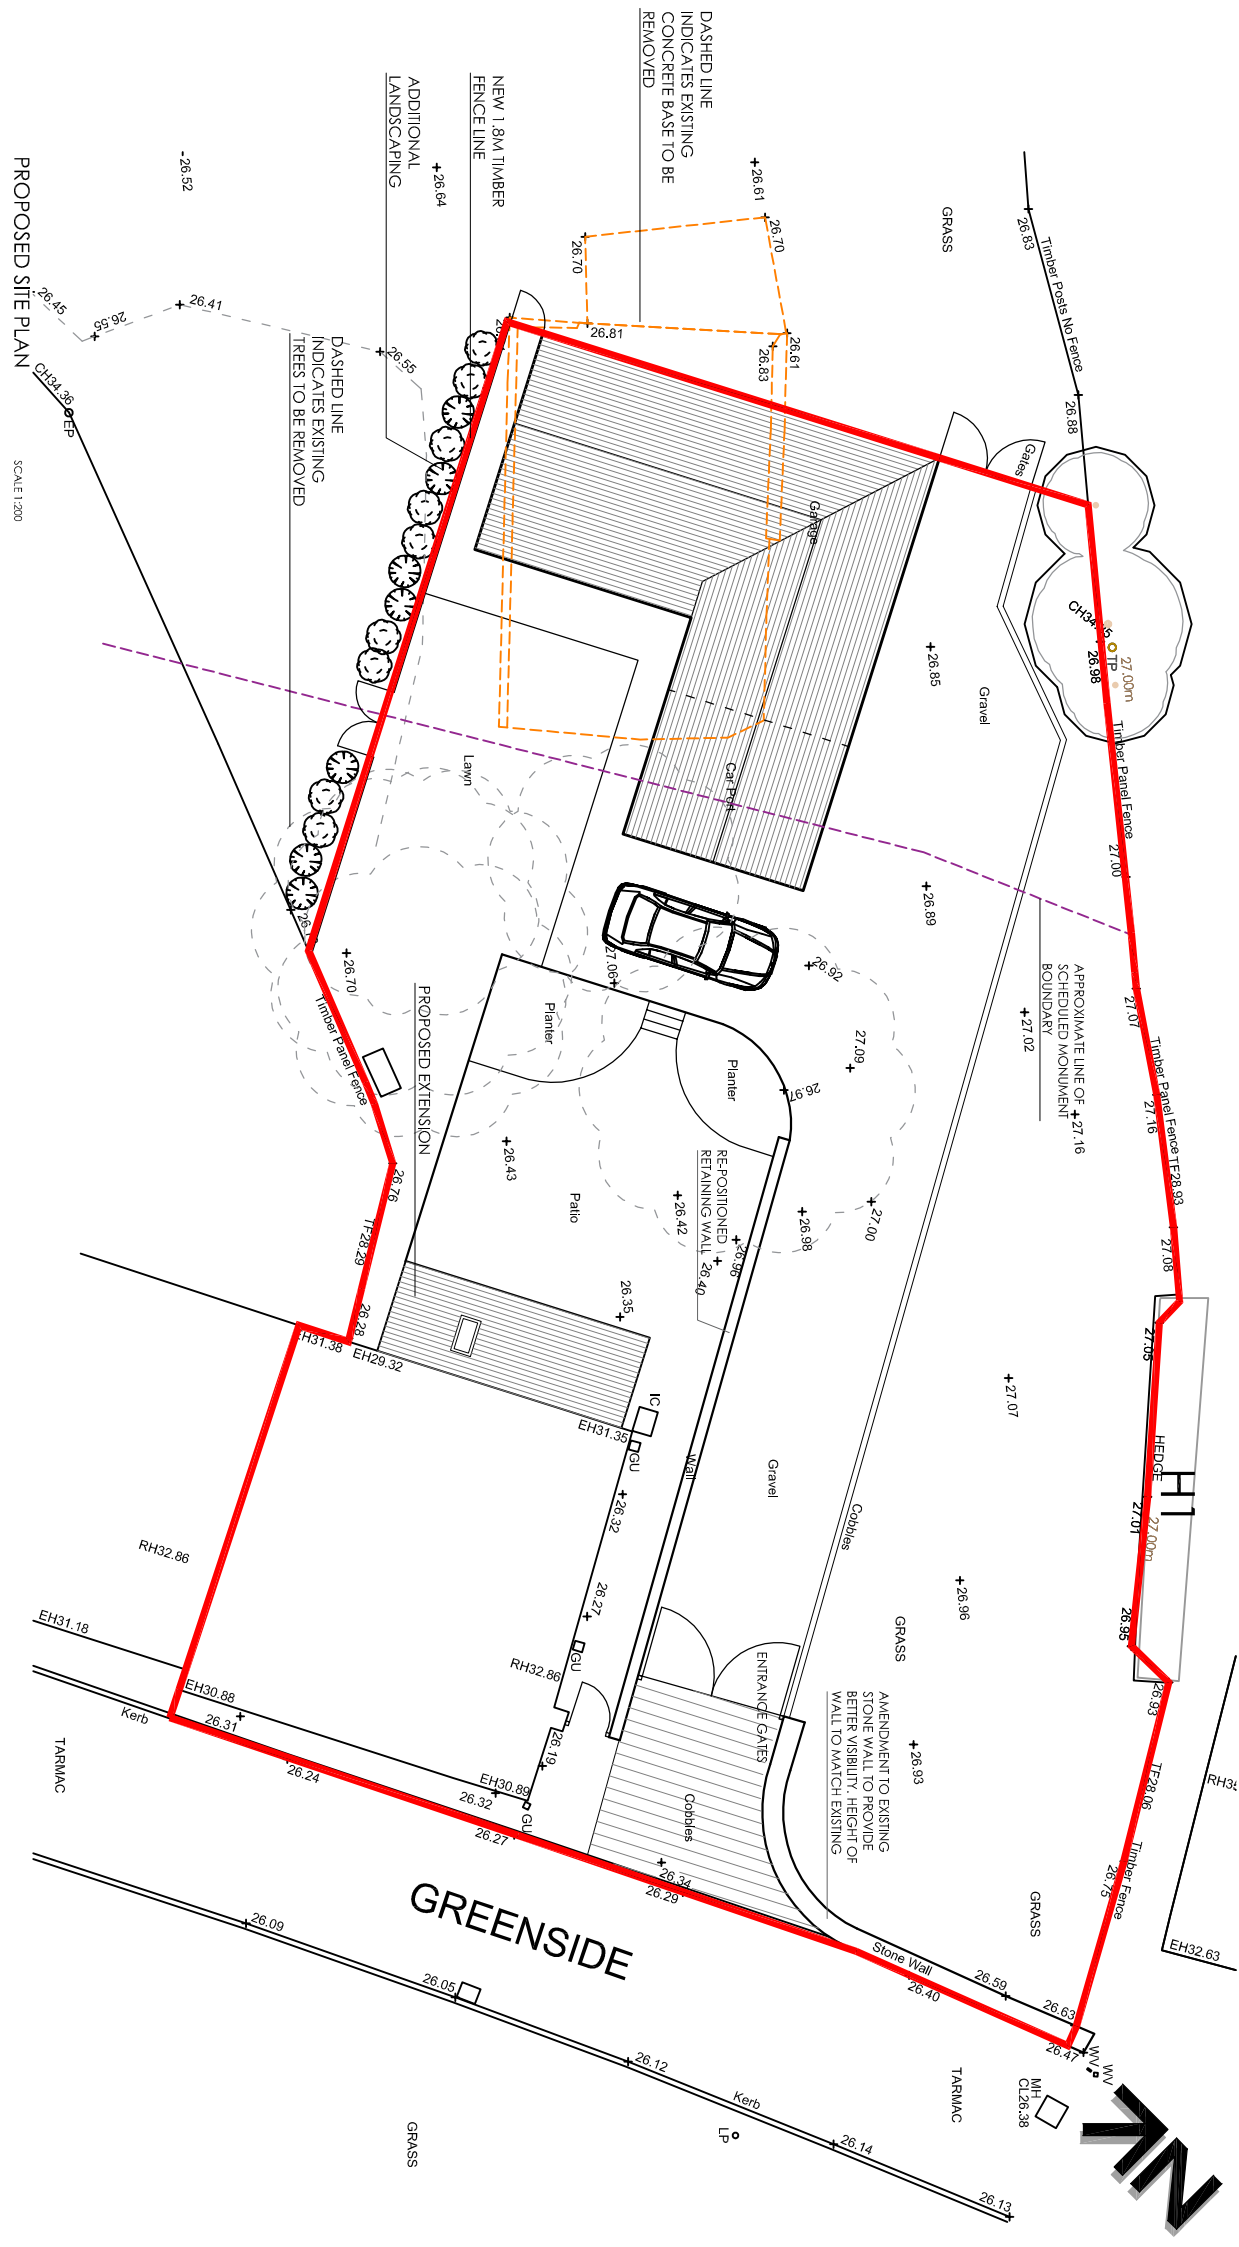


PROPOSED GROUND FLOOR PLAN

SCALE 1:50

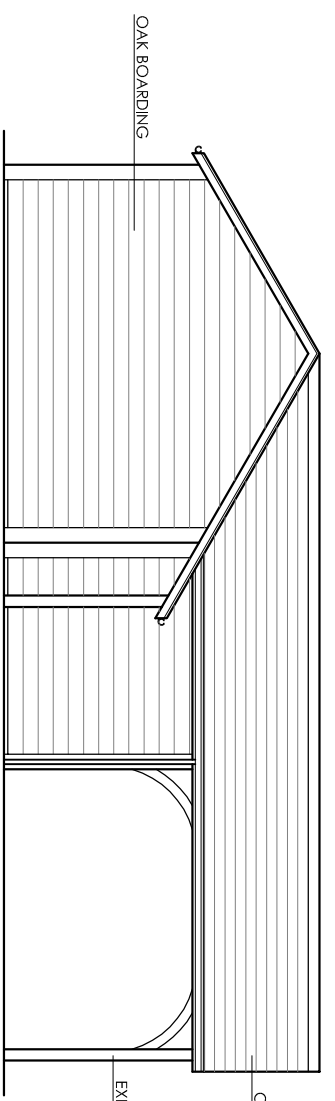


PROPOSED SOUTH WEST ELEVATION

SCALE 1:100

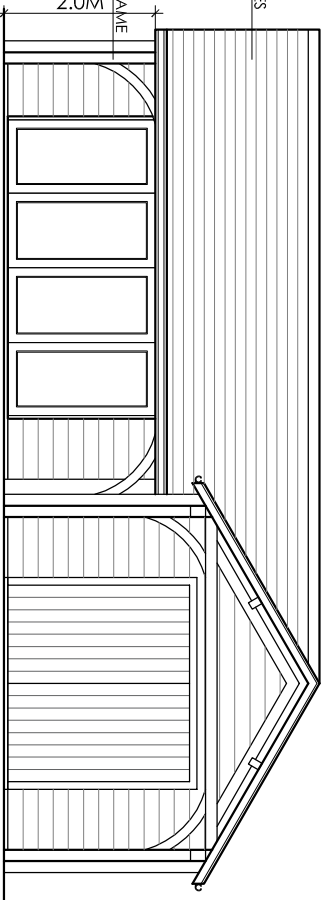


PROPOSED SOUTH EAST ELEVATION

SCALE 1:100

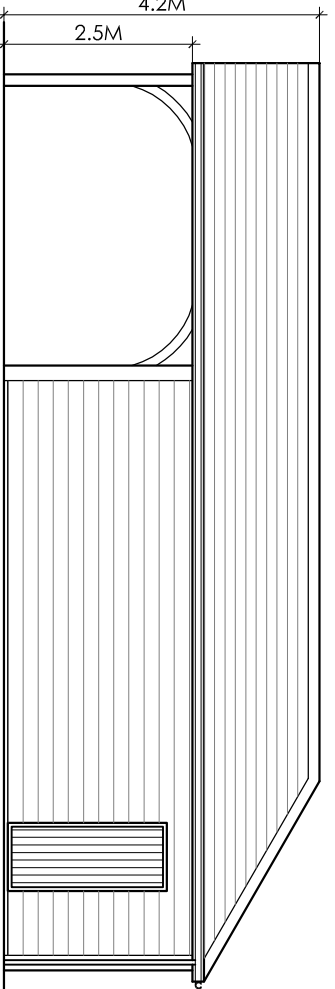


PROPOSED NORTH EAST ELEVATION

SCALE 1:100

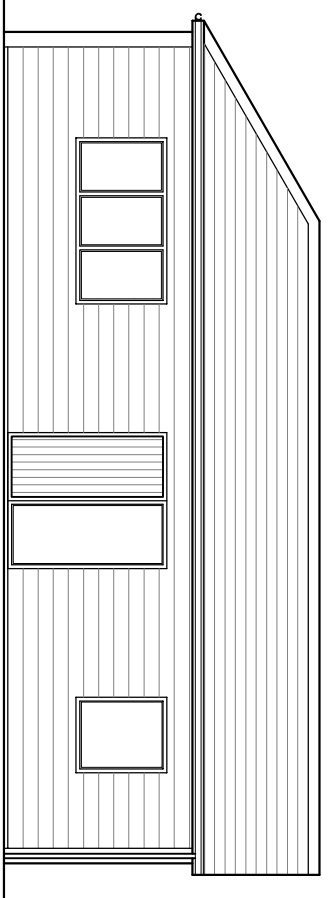


PROPOSED NORTH WEST ELEVATION

SCALE 1:100

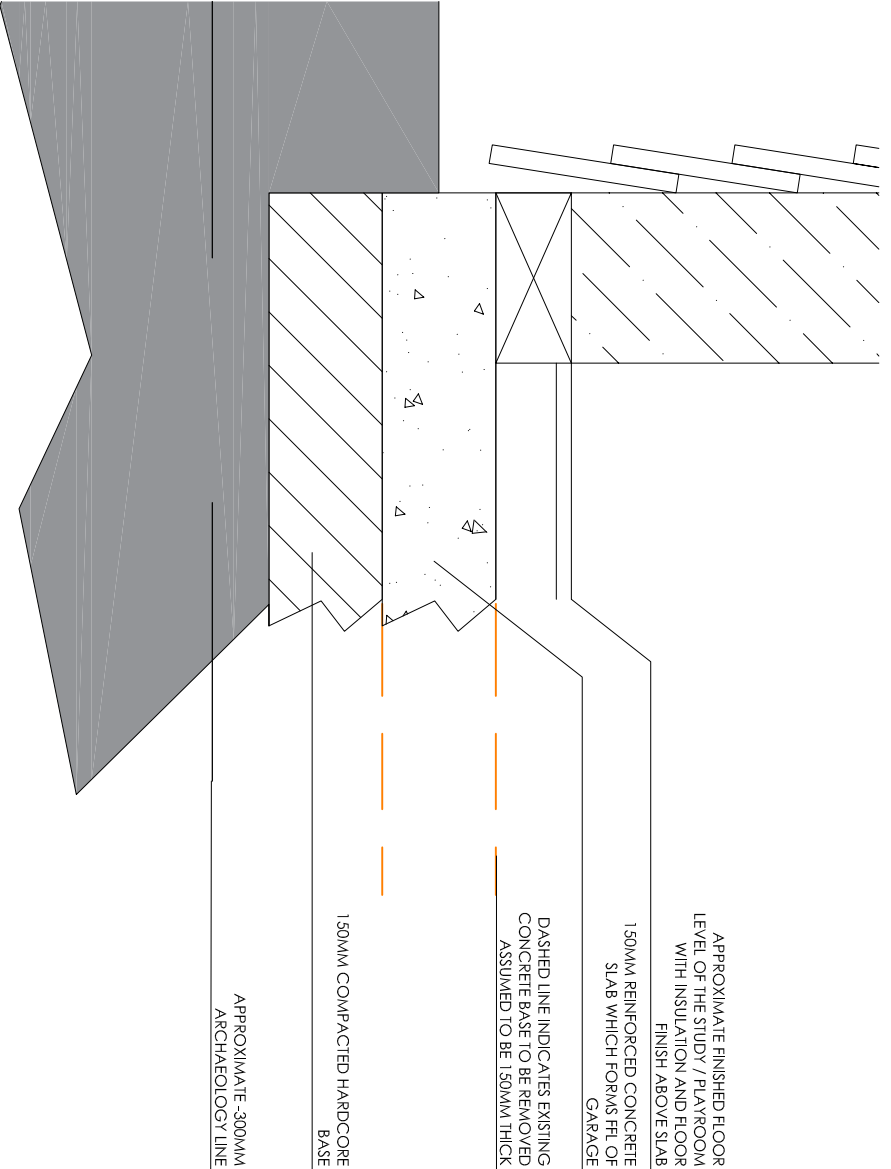

PROPOSED GARAGE FOUNDATION DETAIL

SCALE 1:10

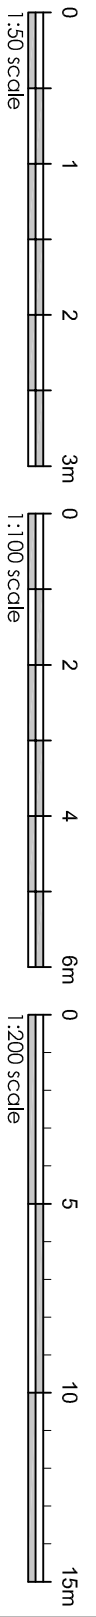

Drawing Title			
Proposed Garage and Site Plan			
Scale	Date	Drawn	
Noted @ A2	August 2018	LFG	

**SUNDERLAND PEACOCK ARCHITECTS**

SUNDERLAND PEACOCK & ASSOCIATES LTD.  
10, THE FARMHOUSE, 100, THE FARMHOUSE,  
LANCASHIRE, BB7 2AG  
T 01200 4231778 F 01200 427728  
www.sunderlandpeacock.com



5693 -P02

REV A

Client: Mr and Mrs Proctor

14.11.2018

Job Title: Proposed Extension and Alterations to 9 Greenside Ribchester PR3 3ZU