

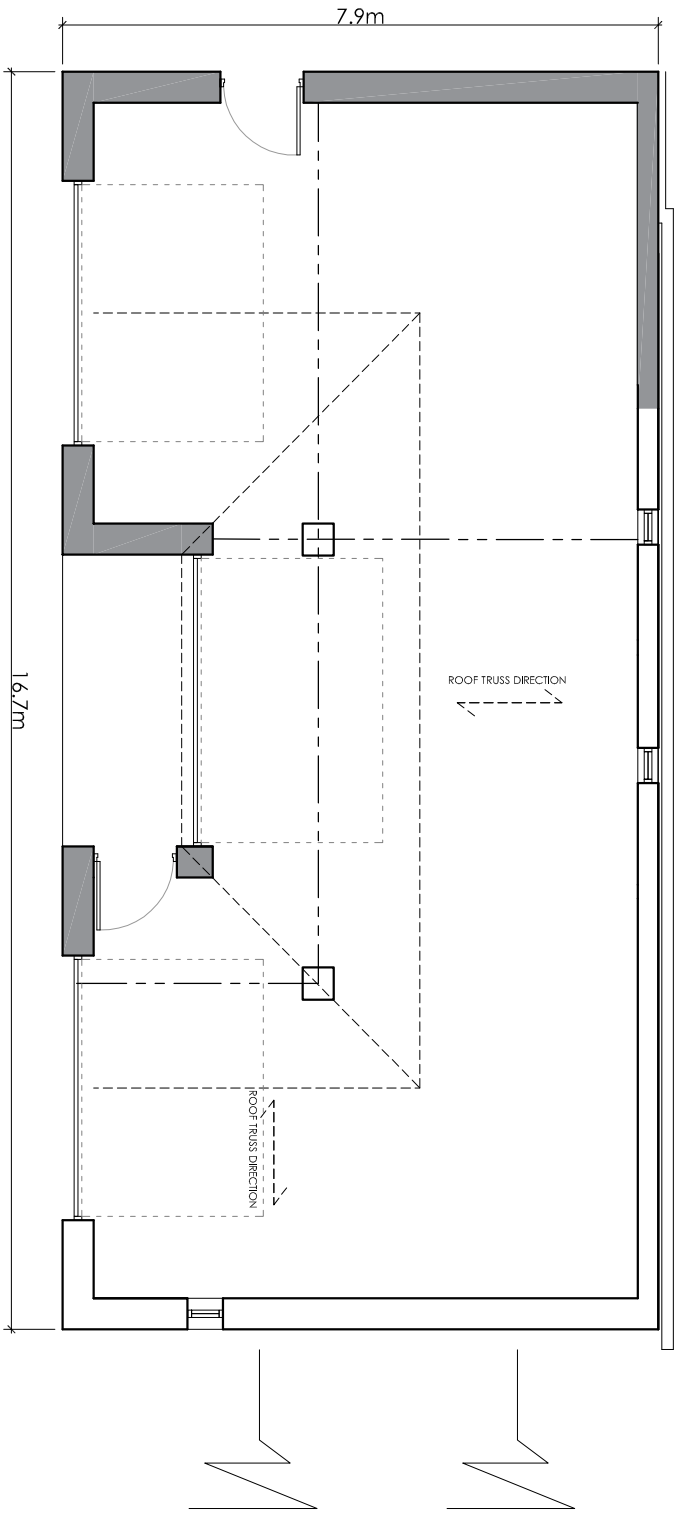


This drawing is to be read in conjunction with all relevant Architect, consultants' and specialist drawings and specifications. The Architect is to be notified of any discrepancies before proceeding. Do not scale from this drawing. All work carried out before Planning and Building Commission has been granted by the relevant clients etc.

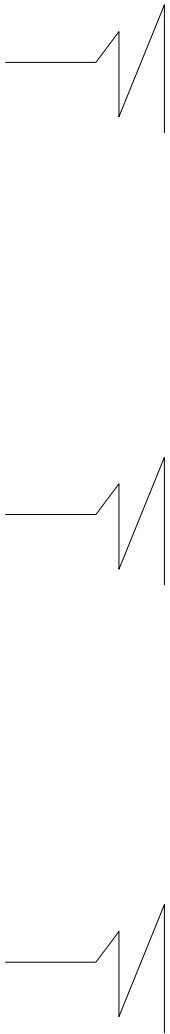


PROPOSED FLOOR PLAN

SCALE 1:100

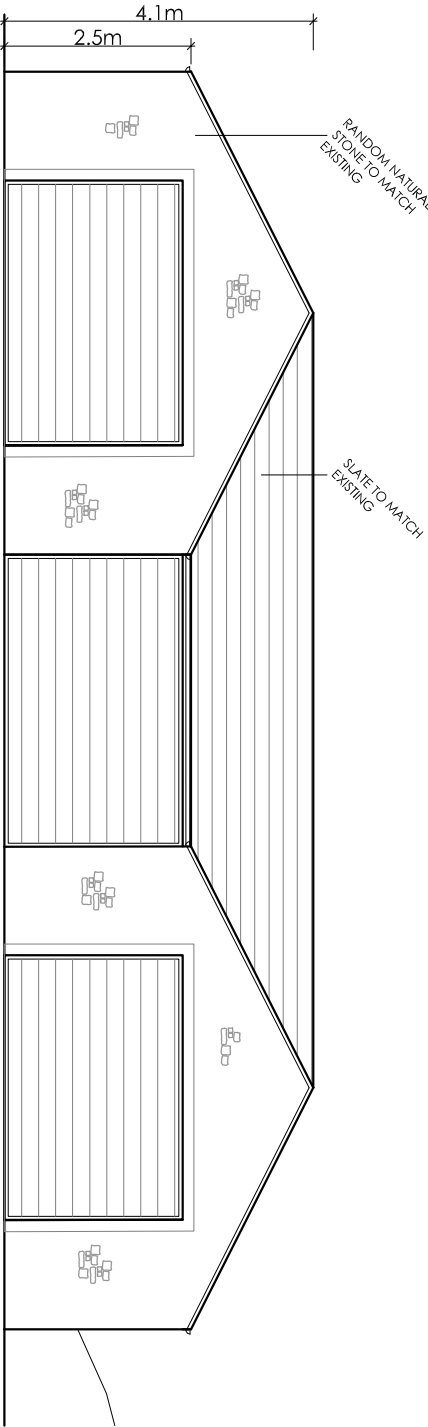


PROPOSED FRONT ELEVATION

SCALE 1:100

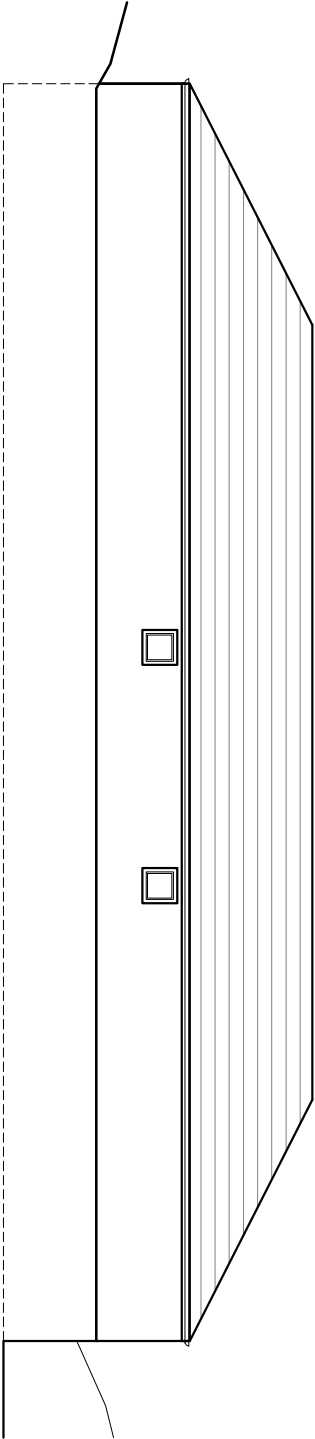


PROPOSED REAR ELEVATION

SCALE 1:100

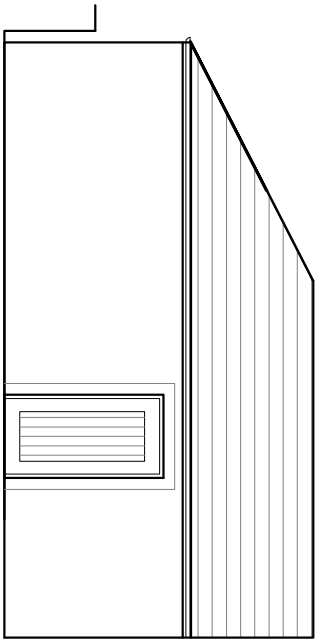

PROPOSED SIDE ELEVATION

SCALE 1:100

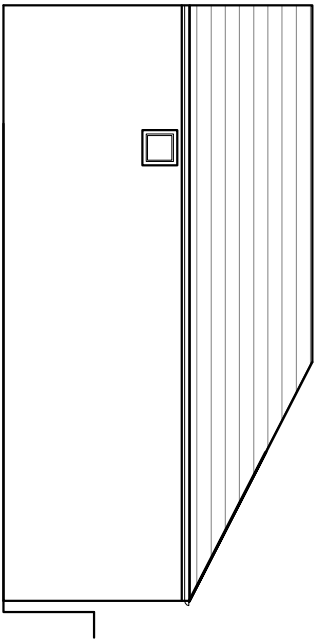

PROPOSED SIDE ELEVATION

SCALE 1:100

A	RBM	Dimension update.	06.07.2019
---	-----	-------------------	------------

Client
Mr and Mrs Roche

Job title
**Proposed Alterations
Intack Farm
Clitheroe Old Road
Dutton
PR3 2YU**

Drawing title
Proposed Garage Drawing Options

Scale	Date	Drawn
@ A3	Oct 2018	RBM