

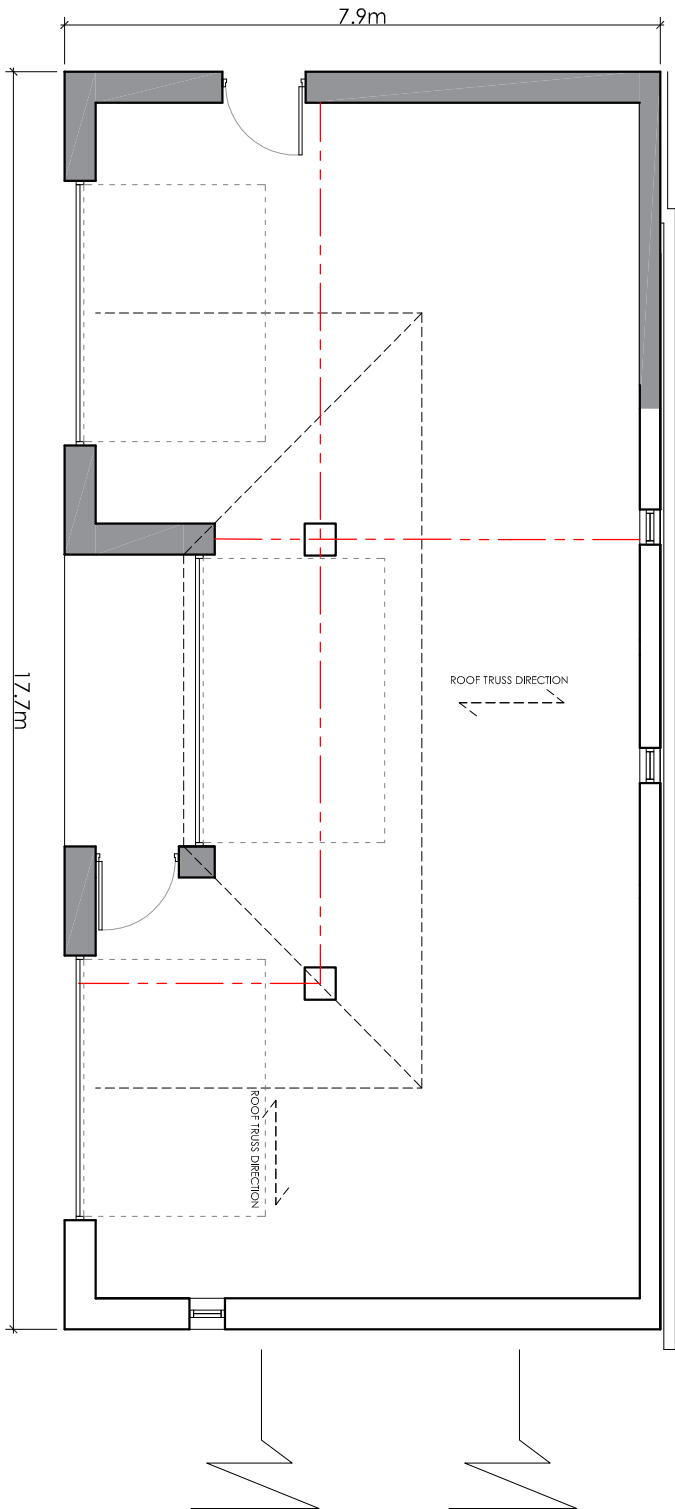


This drawing is to be read in conjunction with all relevant Architect, consultants' and specialist drawings and specifications. The Architect is to be notified of any discrepancies before proceeding. Do not scale from this drawing. All work carried out hereon is to be checked on site. This drawing is subject to copyright. All work carried out before planning and building permission has been granted is at the contractor's risk.

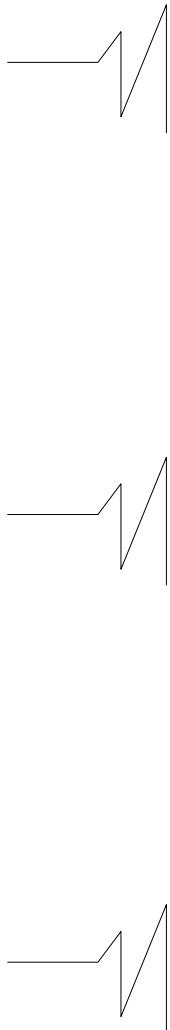


PROPOSED FLOOR PLAN

SCALE 1:100

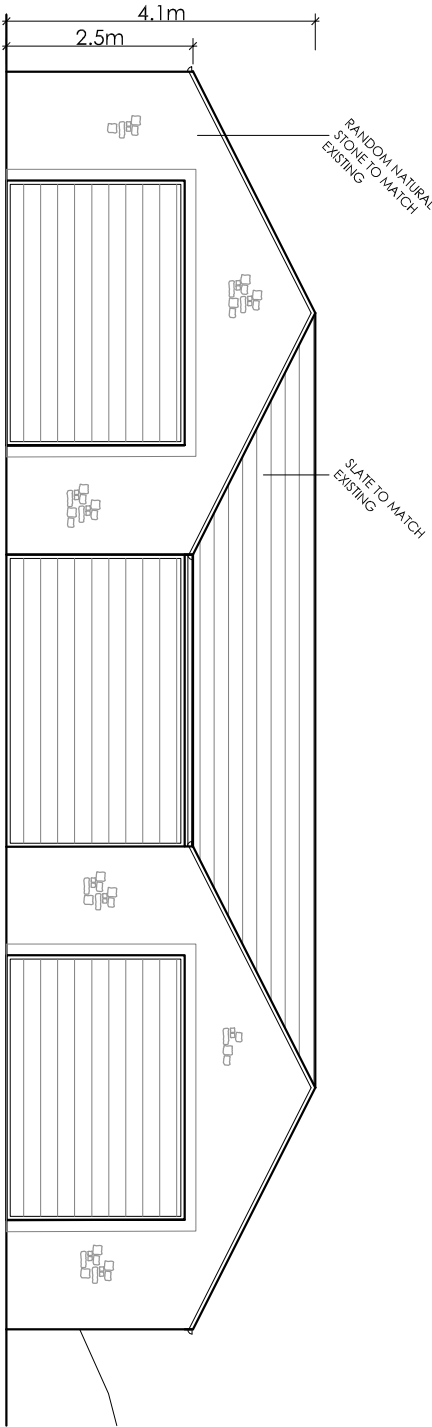


PROPOSED FRONT ELEVATION

SCALE 1:100

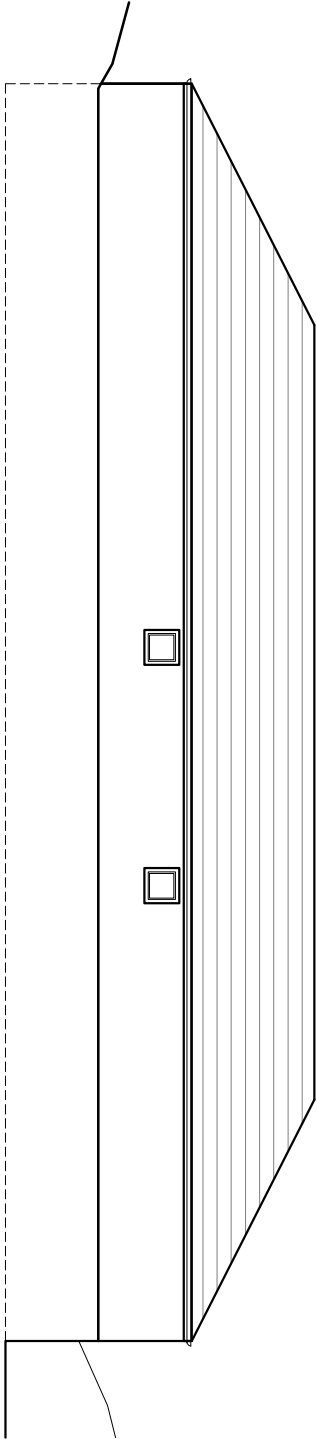


PROPOSED REAR ELEVATION

SCALE 1:100

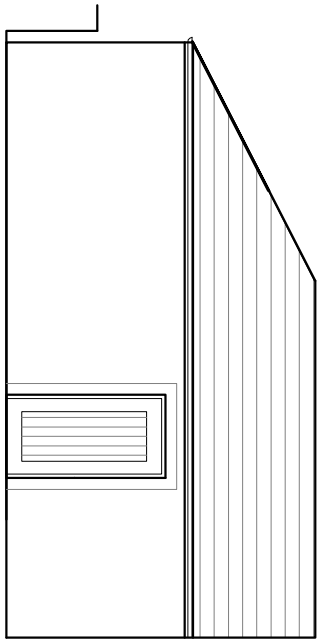

PROPOSED SIDE ELEVATION

SCALE 1:100

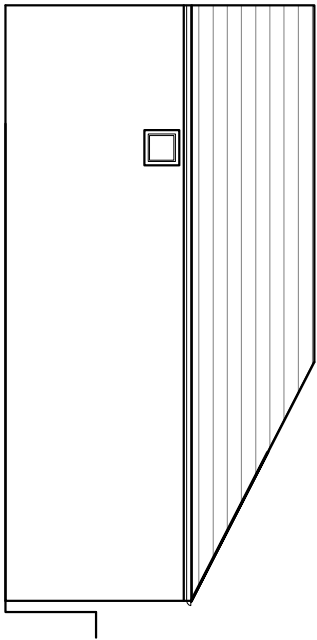

PROPOSED SIDE ELEVATION

SCALE 1:100

Client
Mr and Mrs Roche

Job title
Proposed Alterations
Intack Farm
Clitheroe Old Road
Dutton
PR3 2YU

Drawing title
Proposed Garage Drawing Options

Scale	Date	Drawn
@ A3	Oct 2018	RBM