


This drawing is to be read in conjunction with all relevant Architect, consultants' and specialist drawings and specifications. The Architect is to be notified of any discrepancies before proceeding. Do not scale from this drawing. All dimensions and levels are to be checked on site. This drawing is subject to copyright. All work carried out before Planning and Building Permission has been granted is at the Contractor's own risk.

Please refer to PDP Associates specification for landscaping works (drawing c-1363-01) As previously approved.

Note: All levels are based on Site Surveying Services' drawing sss-3363-Chatburn

Application Site Boundary as shown on Approved Drawing Jac/605/1615/06A

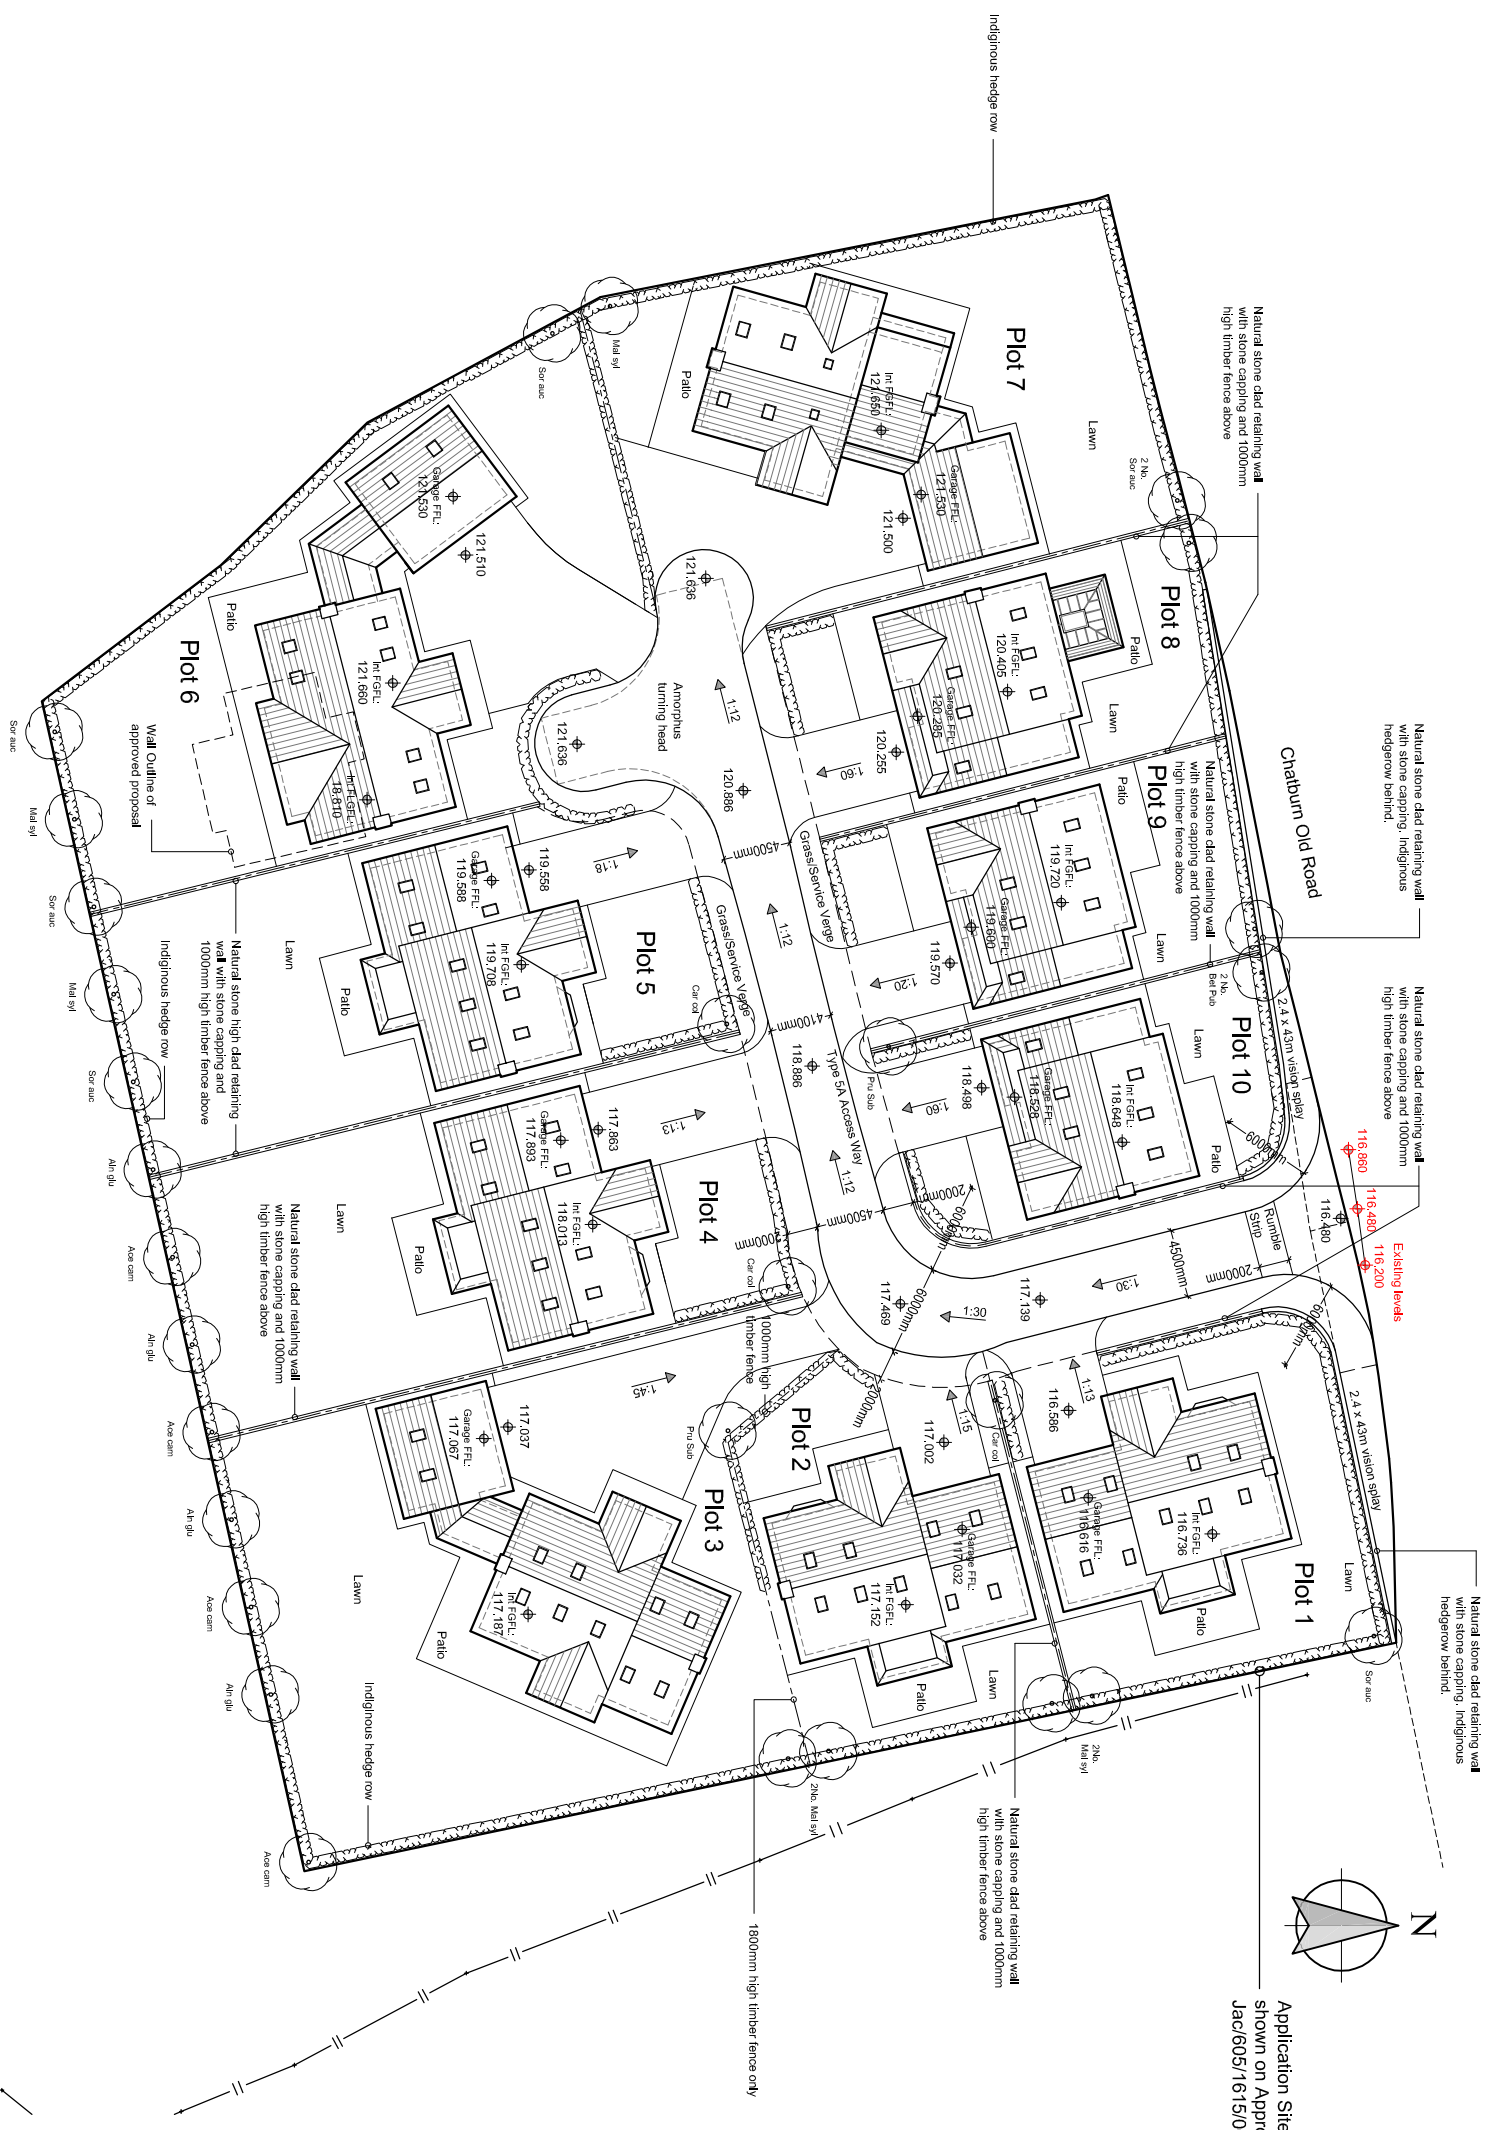

Client  
Mr and Mrs Johns

Job title  
Proposed Amendments to Plot 9  
Hare Hill Croft  
Chatburn Old Road  
Chatburn  
Nr. Clitheroe

Drawing Title	Existing Site Plan		
Scale	Date	Drawn	
1:500 @ A3	Nov 2018	NE	

SUNDERLAND PEACOCK & ASSOCIATES LTD.  
 10, MILL LANE, MILL LANE ROAD, CLITHEROE  
 LANCSHIRE, BL7 2JG  
 T 01200 423178 F 01200 427328  
 E info@sunderlandpeacock.com  
 www.sunderlandpeacock.com

**spa**  
 ARCHITECTS

5747 - 01