
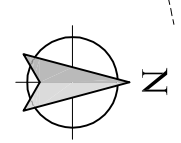



This drawing is to be read in conjunction with all relevant Architect, consultants' and specialist drawings and specifications. The Architect is to be notified of any discrepancies before proceeding. Do not scale from this drawing. All dimensions and levels are to be checked on site. This drawing is subject to copyright. All work carried out before Planning and Building Submission has been granted by the Controller of the Planning Act.

Please refer to PDP Associates specification for landscaping works (drawing c-1363-01) As previously approved.

Note: All levels are based on Site Surveying Services' drawing sss-3363-Chatburn

Application Site Boundary as shown on Approved Drawing Jac/605/1615/06A

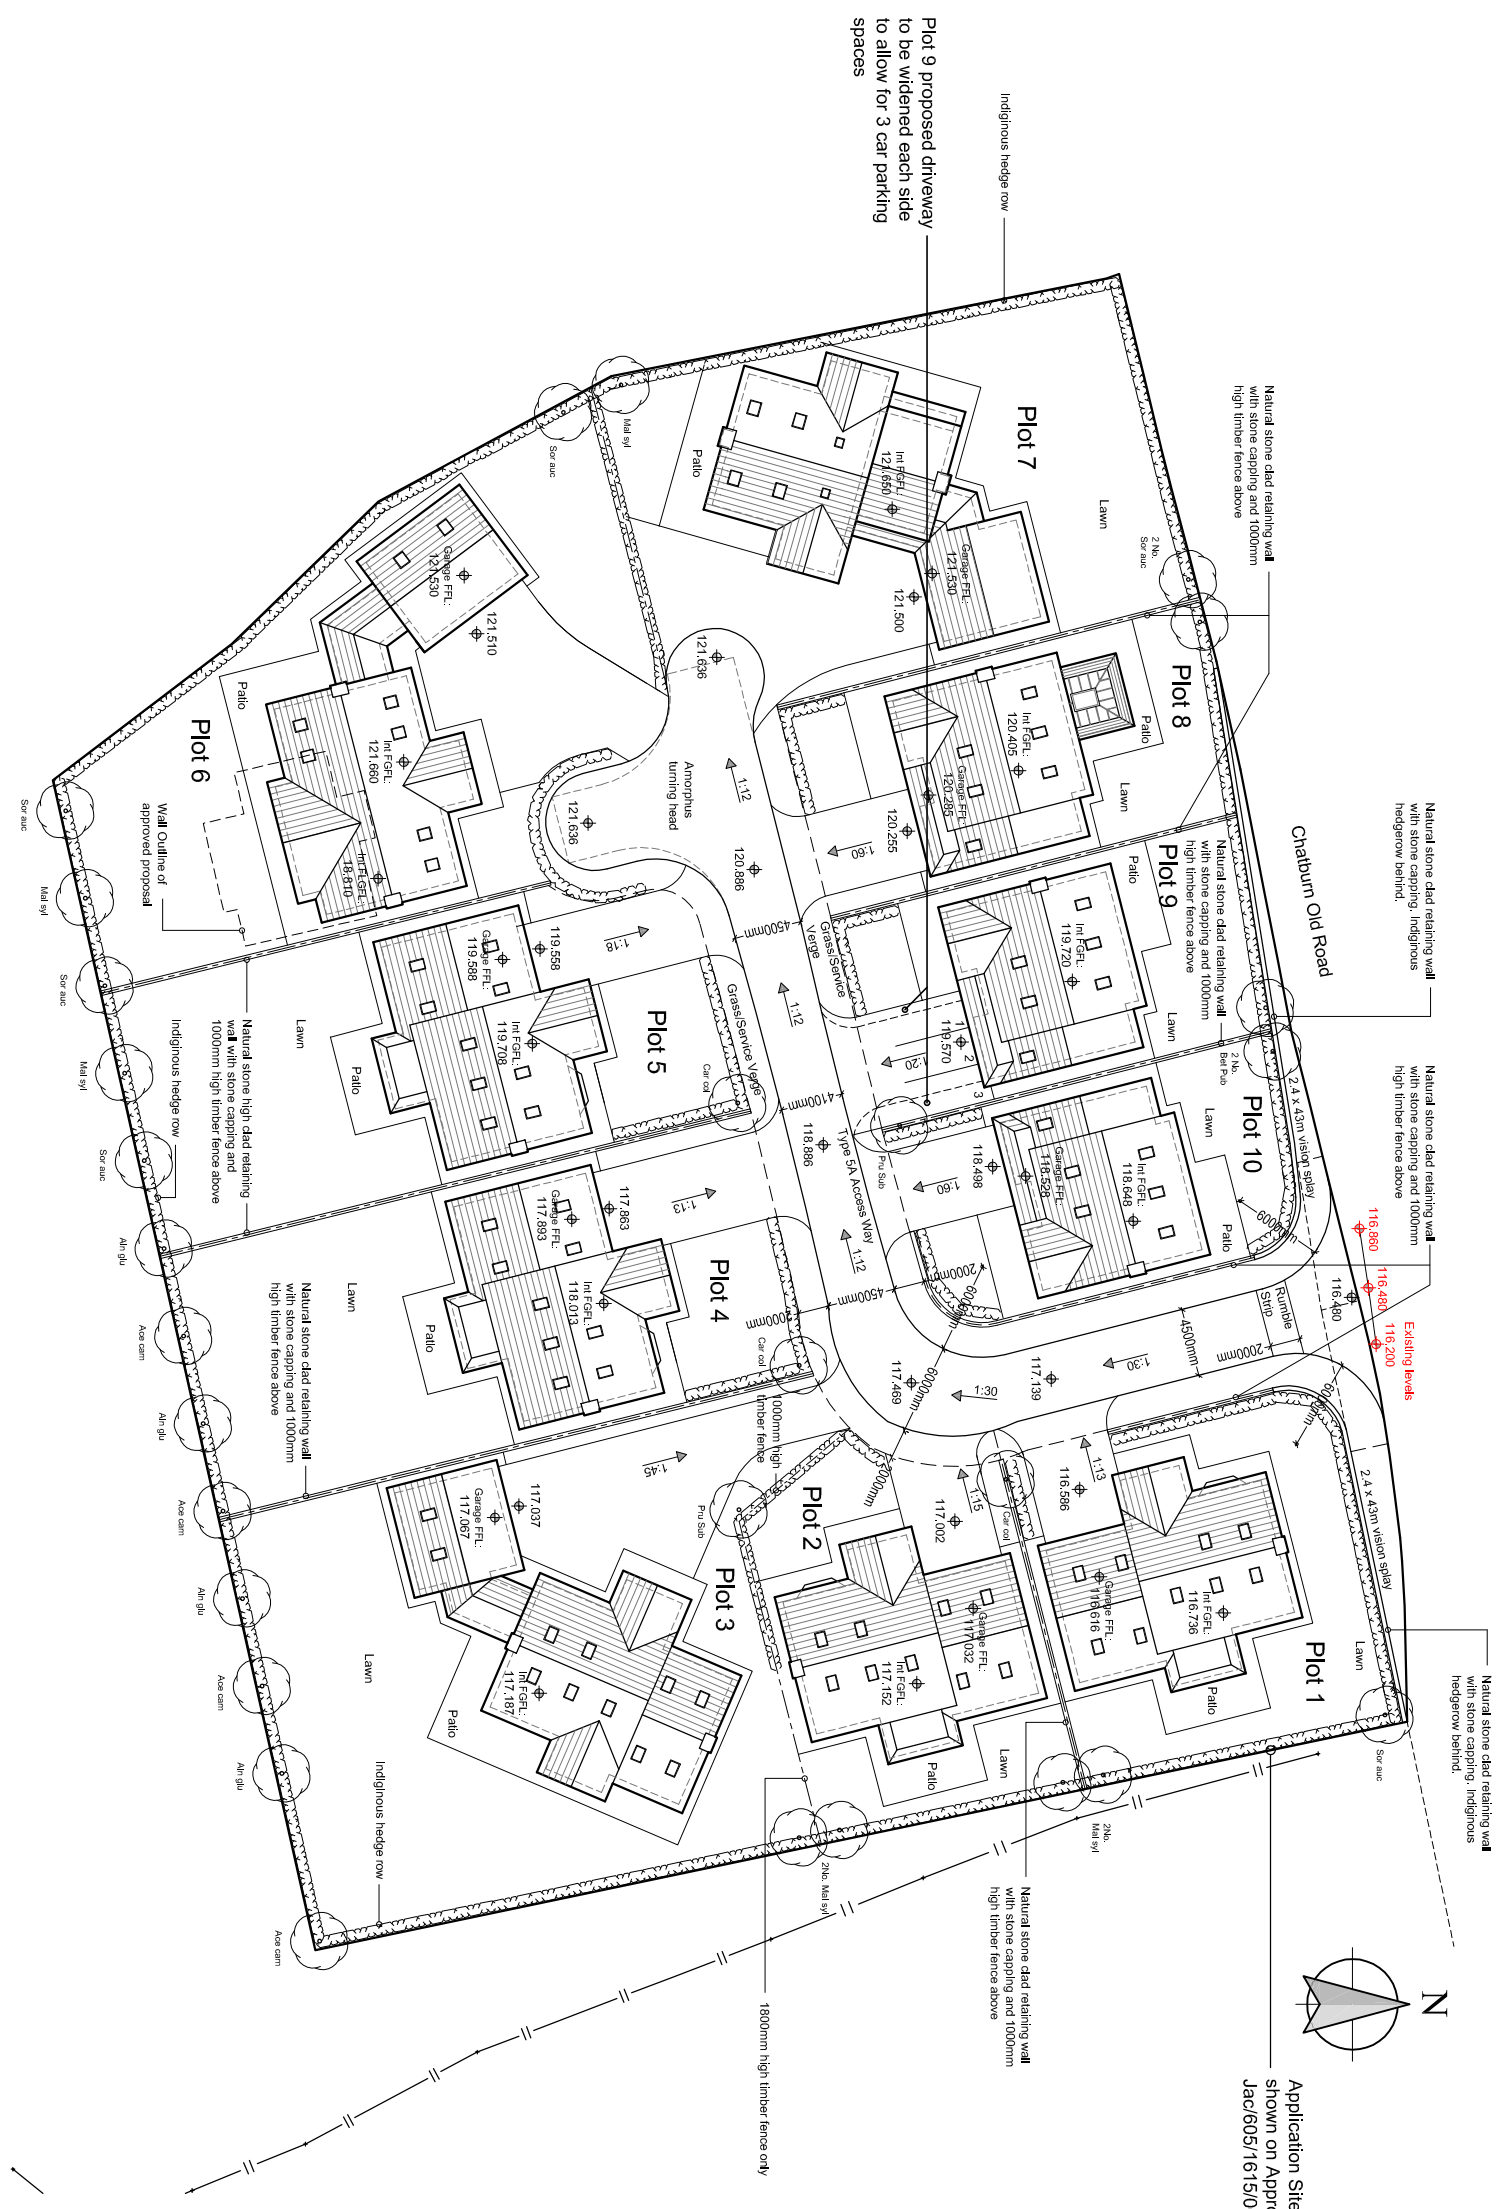

Client		
Mr and Mrs Johns		
Job title		
Proposed Amendments to Plot 9 Hare Hill Croft Chatburn Old Road Chatburn Nr. Clitheroe		
Drawing title		
Proposed Site Plan		
Scale	Date	Drawn
1:500 @ A3	Nov 2018	NE
 SUNDERLAND PEACOCK ARCHITECTS		
SUNDERLAND PEACOCK & ASSOCIATES LTD. 100, HARE HILL CROFT, HARE HILL, CHATBURN, CLITHEROE, LANCASHIRE, BL7 2JG T 01200 423178 F 01200 427328 E info@sunderlandpeacock.com www.sunderlandpeacock.com		
5747 - 02		