

NOTES:


1: Do not scale this drawing, use figured dimensions only 2: The Contractor, Sub Contractor or specialist supplier are responsible for confirming site dimensions prior to fabrication 3: Any dimensional discrepancies are to be reported to the Architect immediately



Site Plan



Scale 1:1000

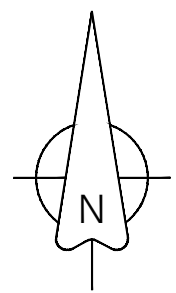

Location Plan



Scale 1:1250

Ordnance Survey, (c) Crown Copyright 2018. All rights reserved. Licence number 100022432

New Vehicular Acces

Existing Site & Location Plan

Mr Houghton & Mr Moss
Moneymoon, Preston Road, PR3 3YD


DATE August 2018

JOB NO. 3036
 DRAWING NO. 10
 REVISION
 SCALE 1:1000/ 1250 (A3)



NOTES:

1: Do not scale this drawing, use figured dimensions only 2: The Contractor, Sub Contractor or specialist supplier are responsible for confirming site dimensions prior to fabrication 3: Any dimensional discrepancies are to be reported to the Architect immediately

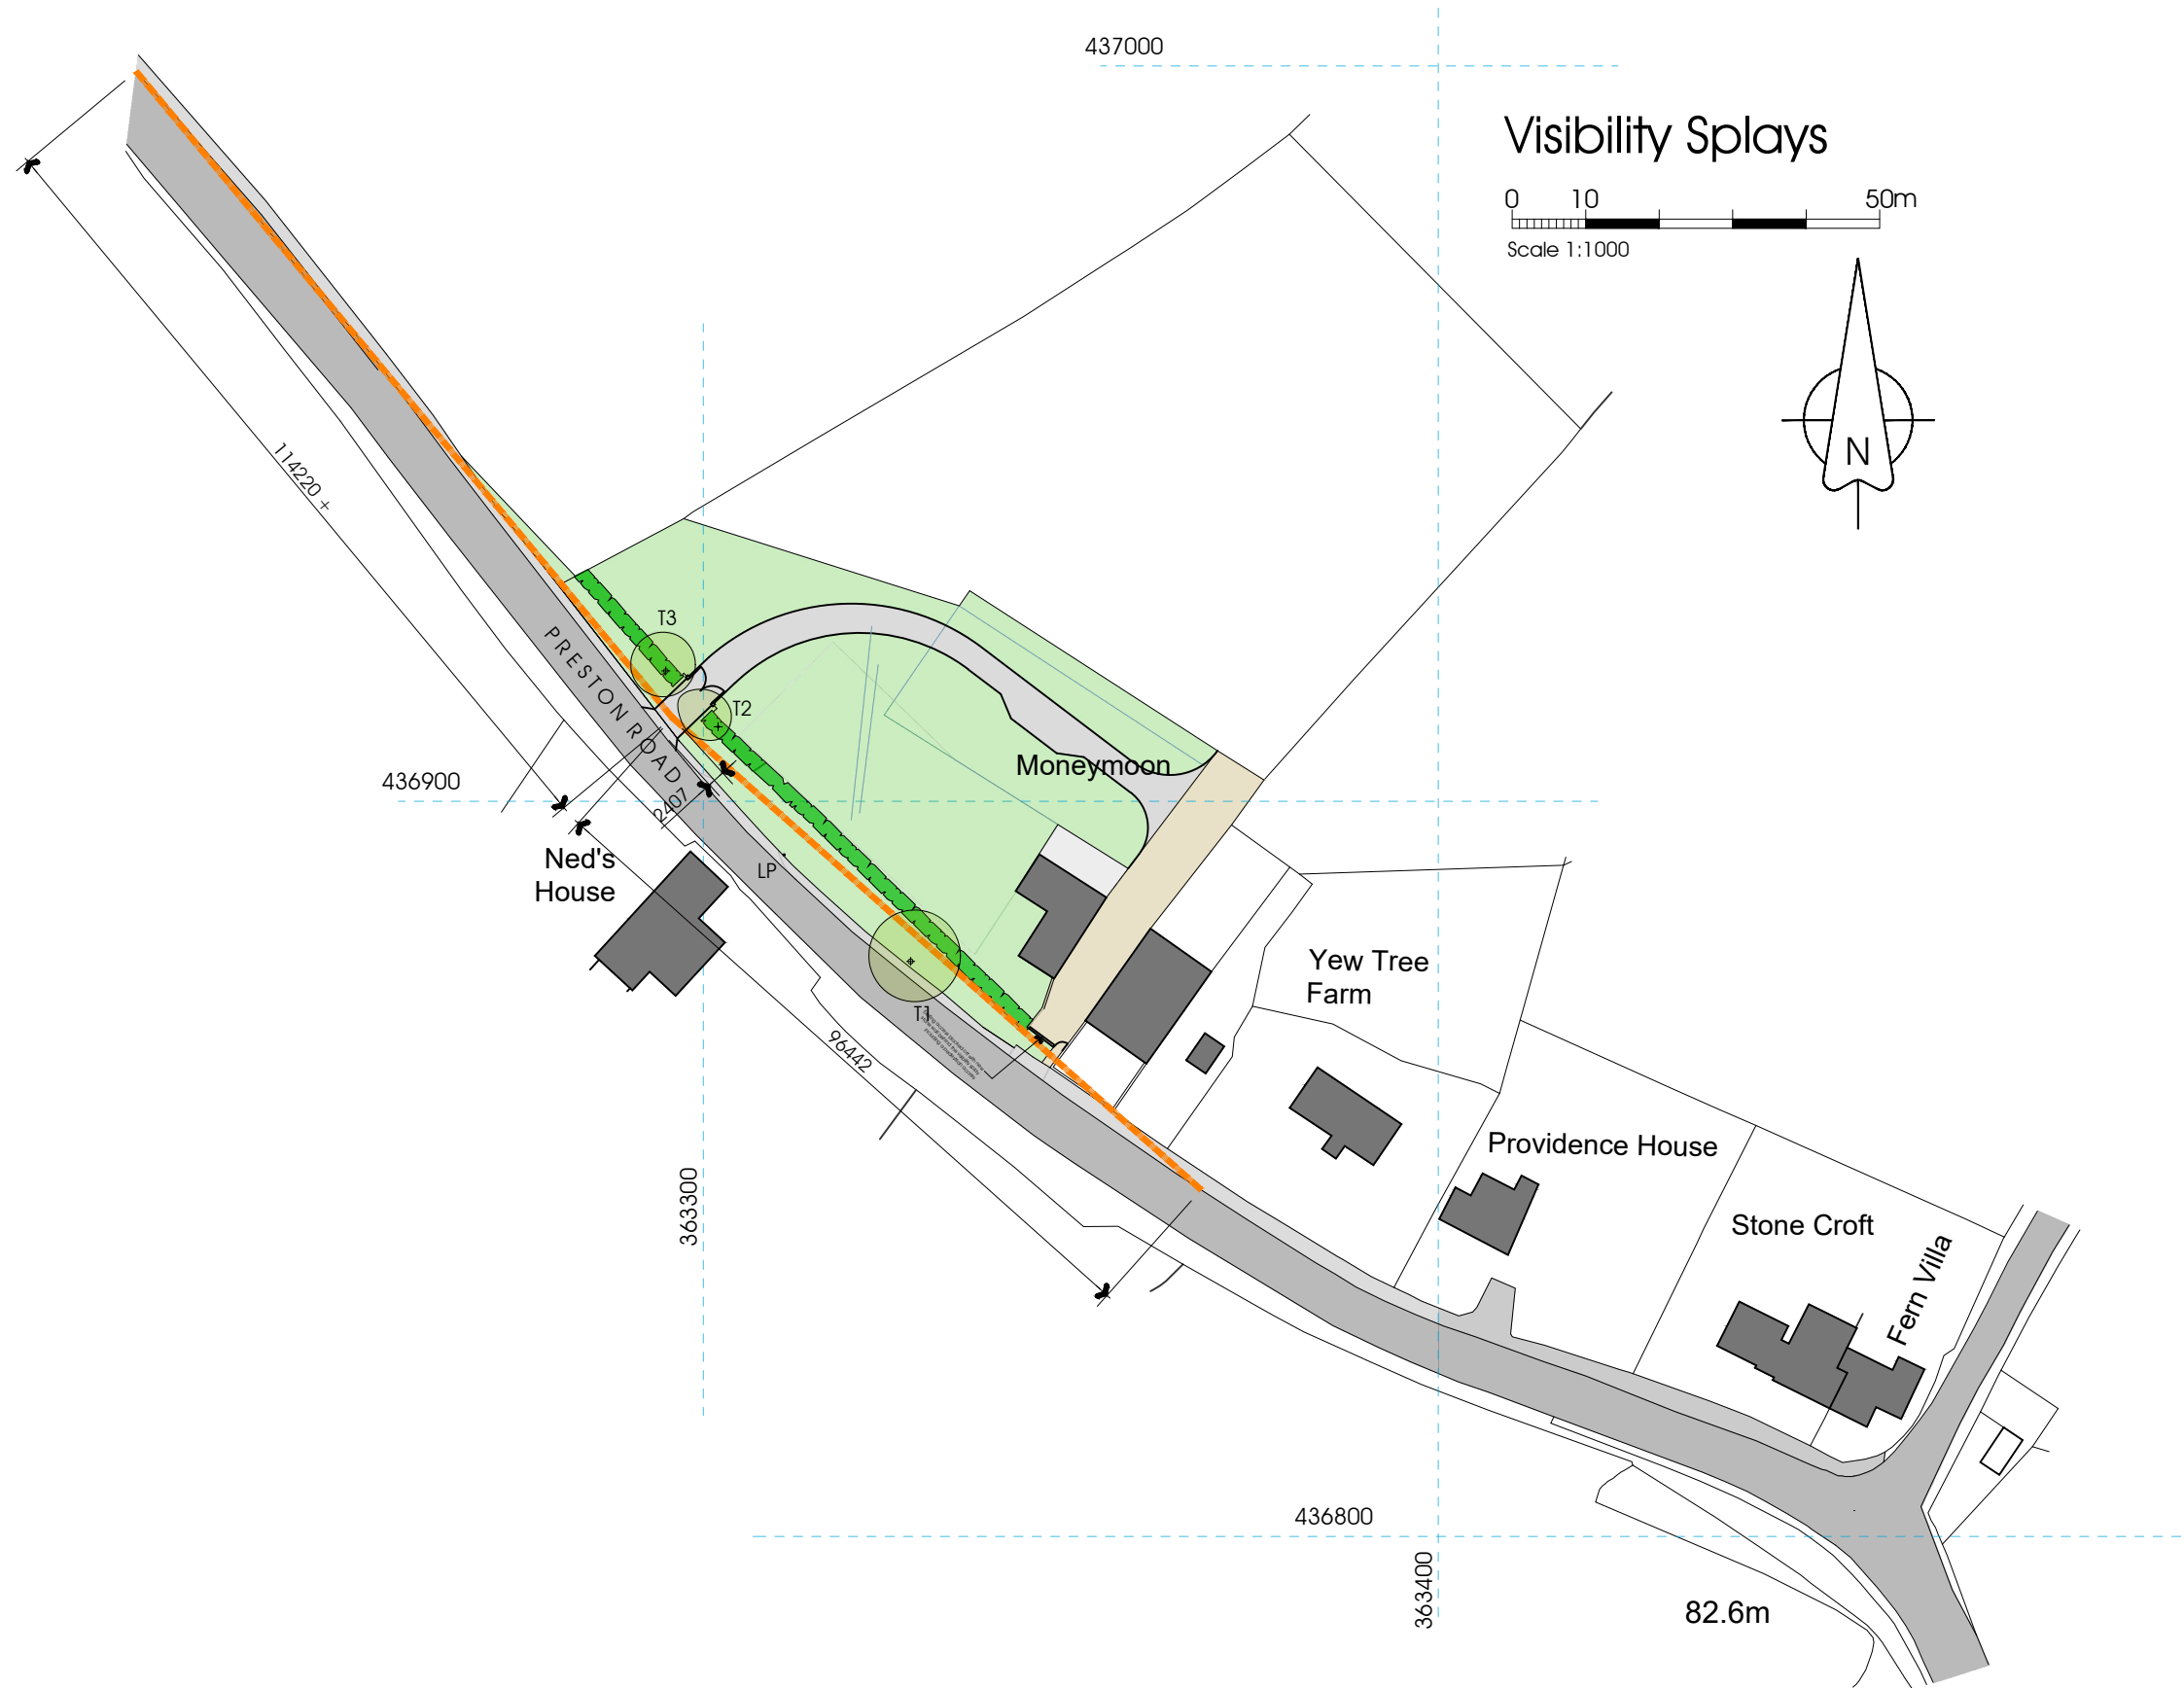

New Vehicular Access

Proposed Visibility Splays

Mr Houghton & Mr Moss

Moneymoon, Preston Road, PR3 3YD

DATE August 2018

JOB NO. 3036

DRAWING NO. 012

REVISION

SCALE 1:1000 (A3)

