


**PROPOSED FIRST FLOOR PLAN**  
Scale 1:50

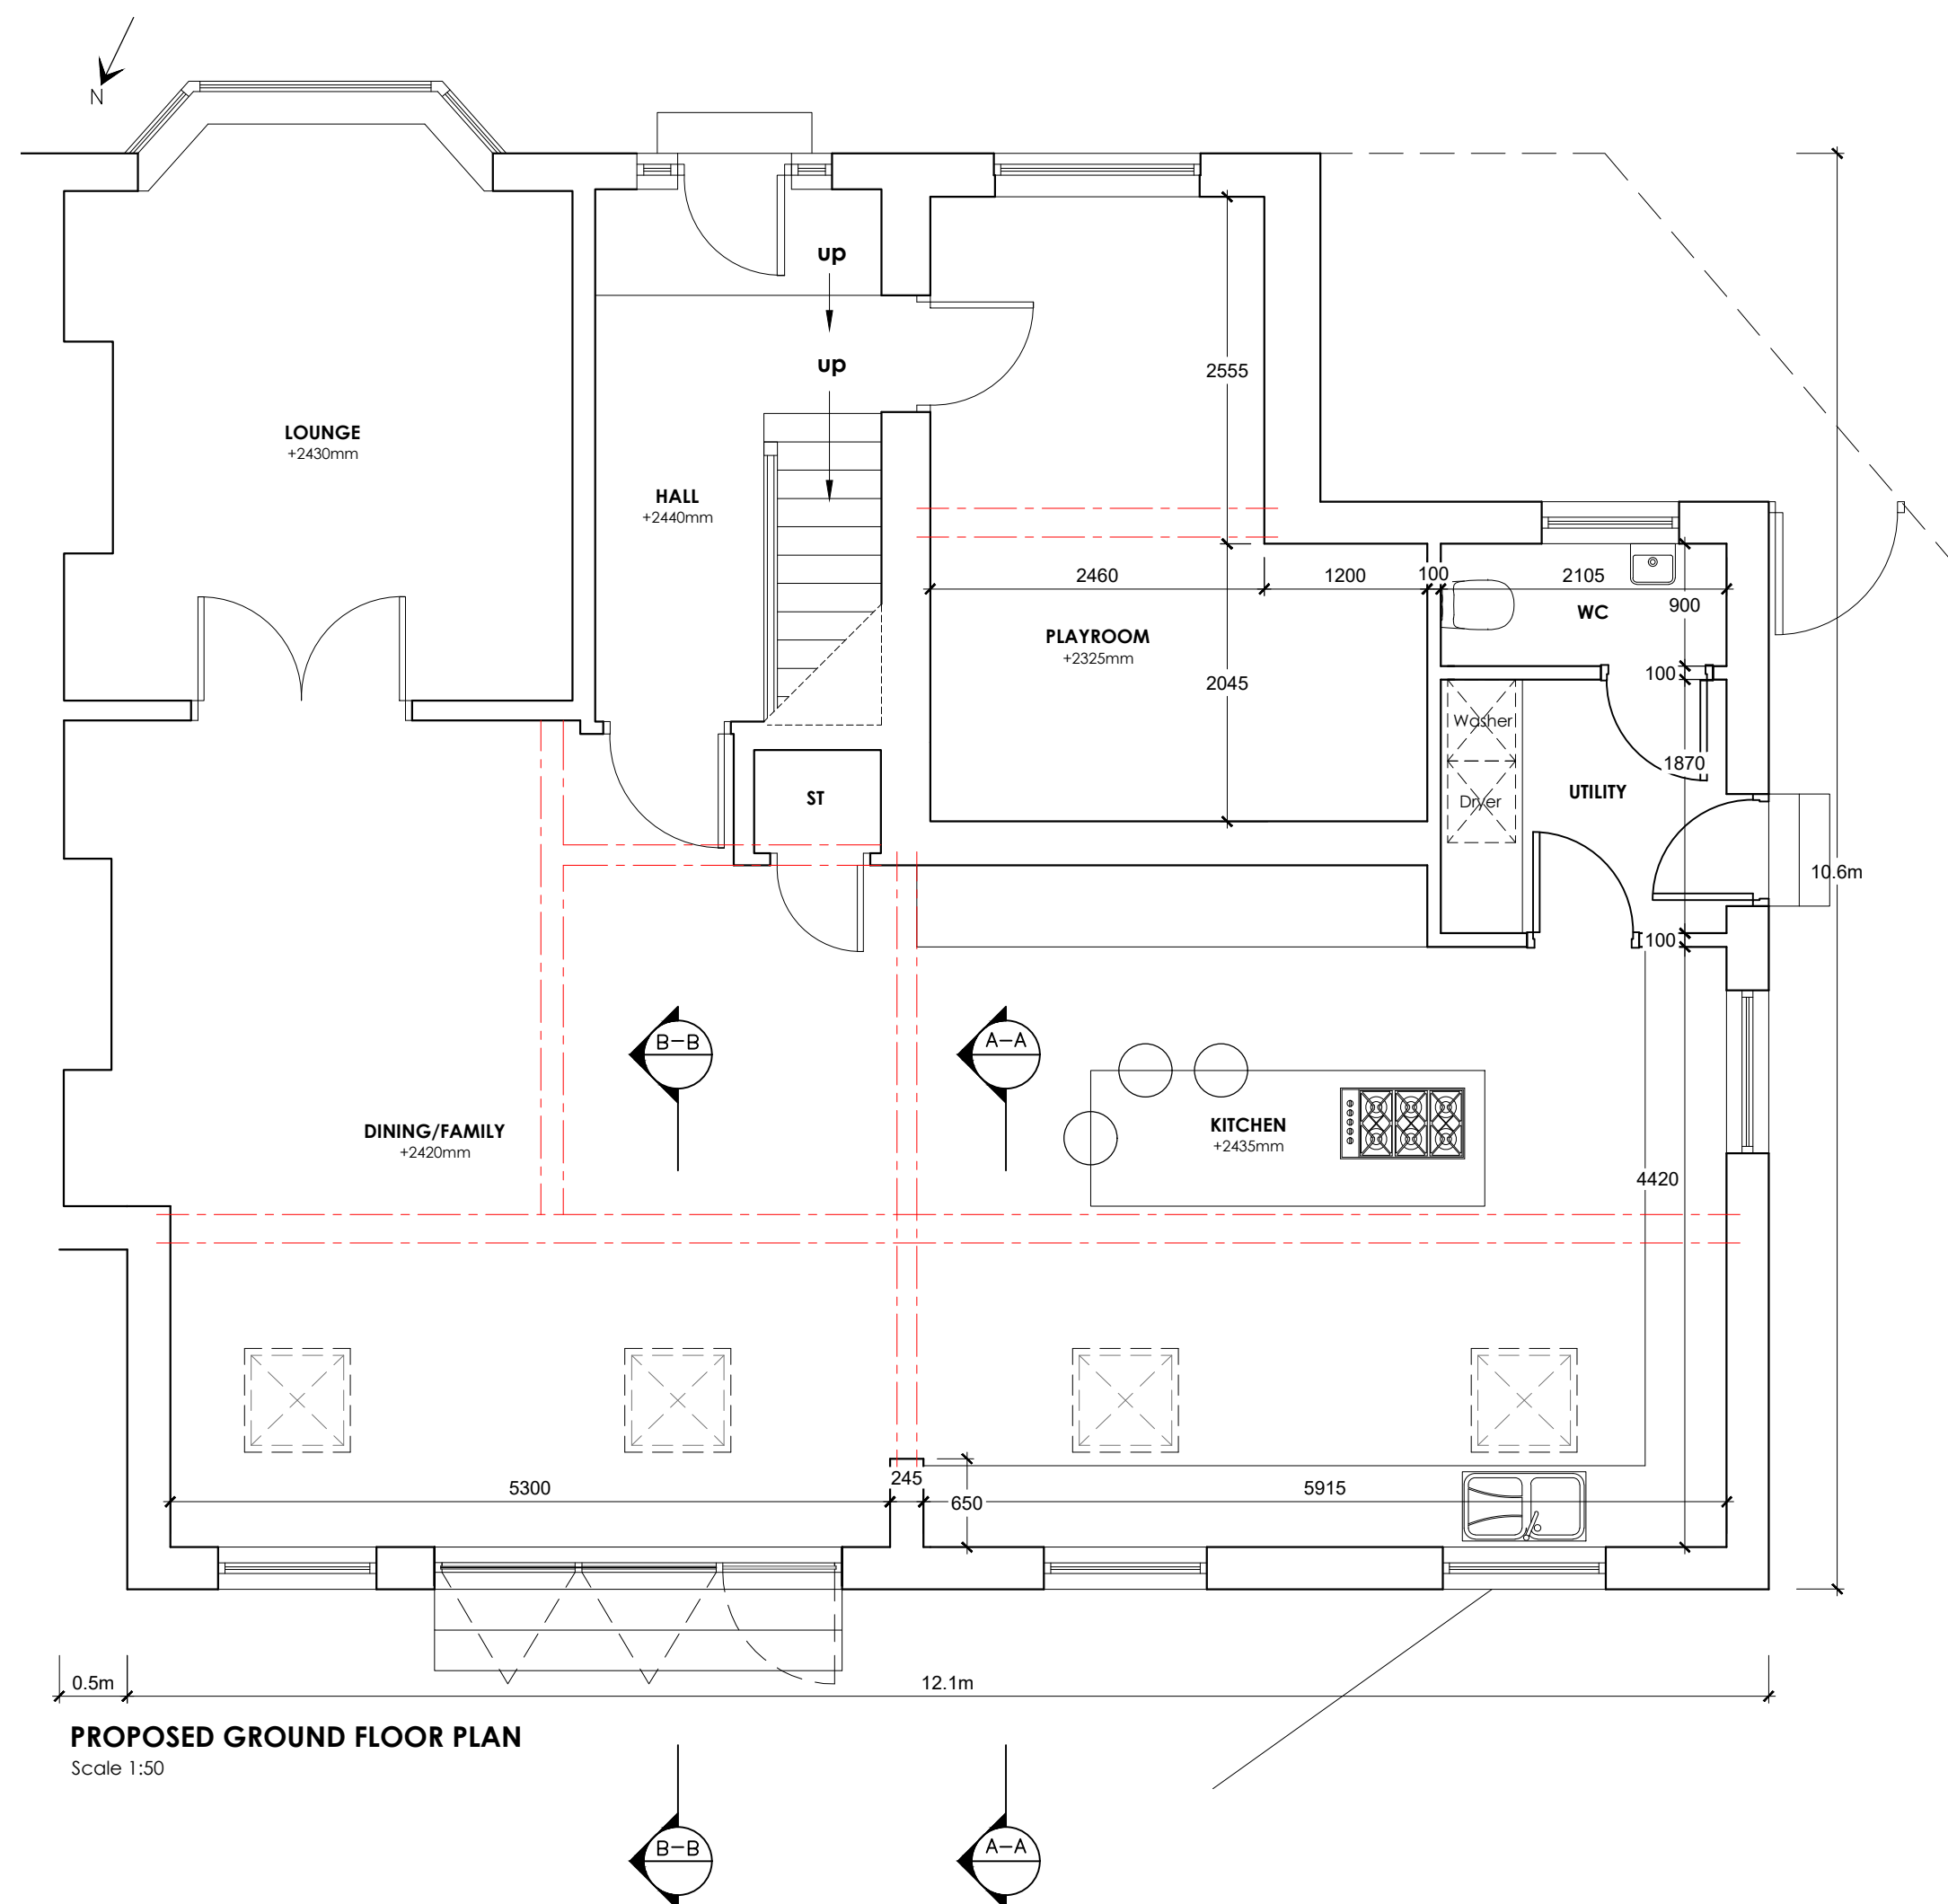


**PROPOSED GROUND FLOOR PLAN**  
Scale 1:50




**PROPOSED NORTH EAST ELEVATION**  
Scale 1:100

**PROPOSED SOUTH WEST ELEVATION**  
Scale 1:100


**PROPOSED SOUTH EAST ELEVATION**  
Scale 1:100

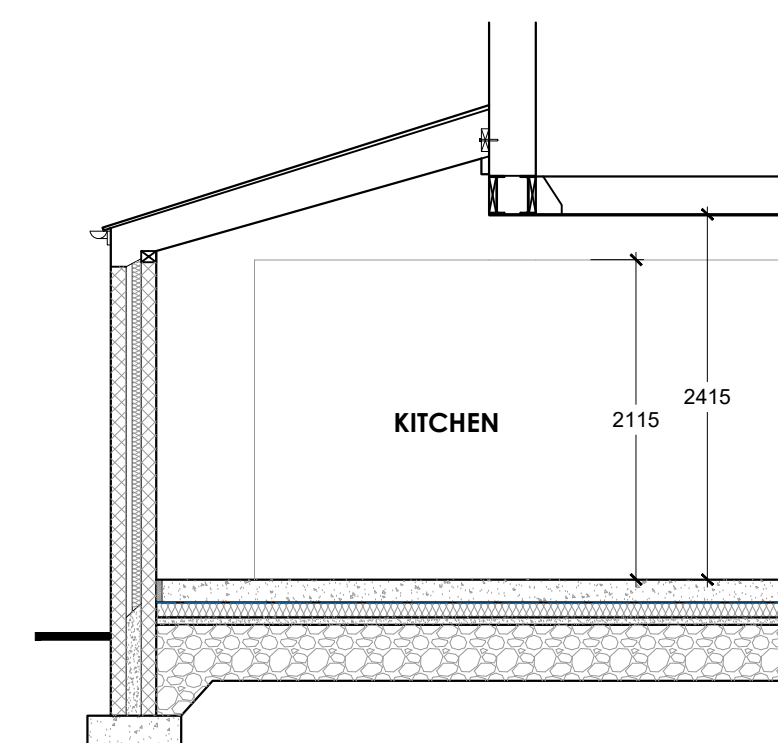

**PROPOSED SECTION A-A**  
Scale 1:50

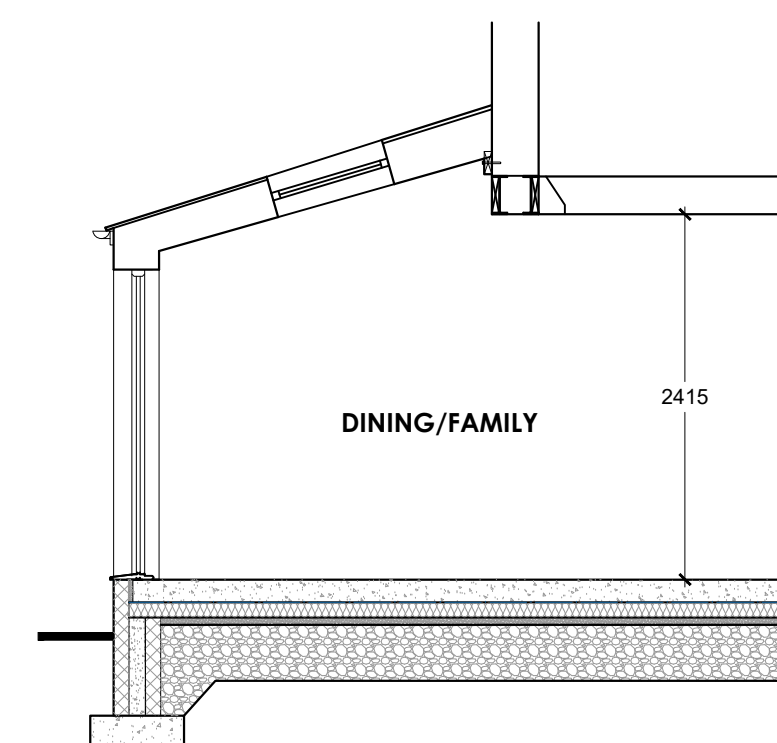

**PROPOSED SECTION B-B**  
Scale 1:50

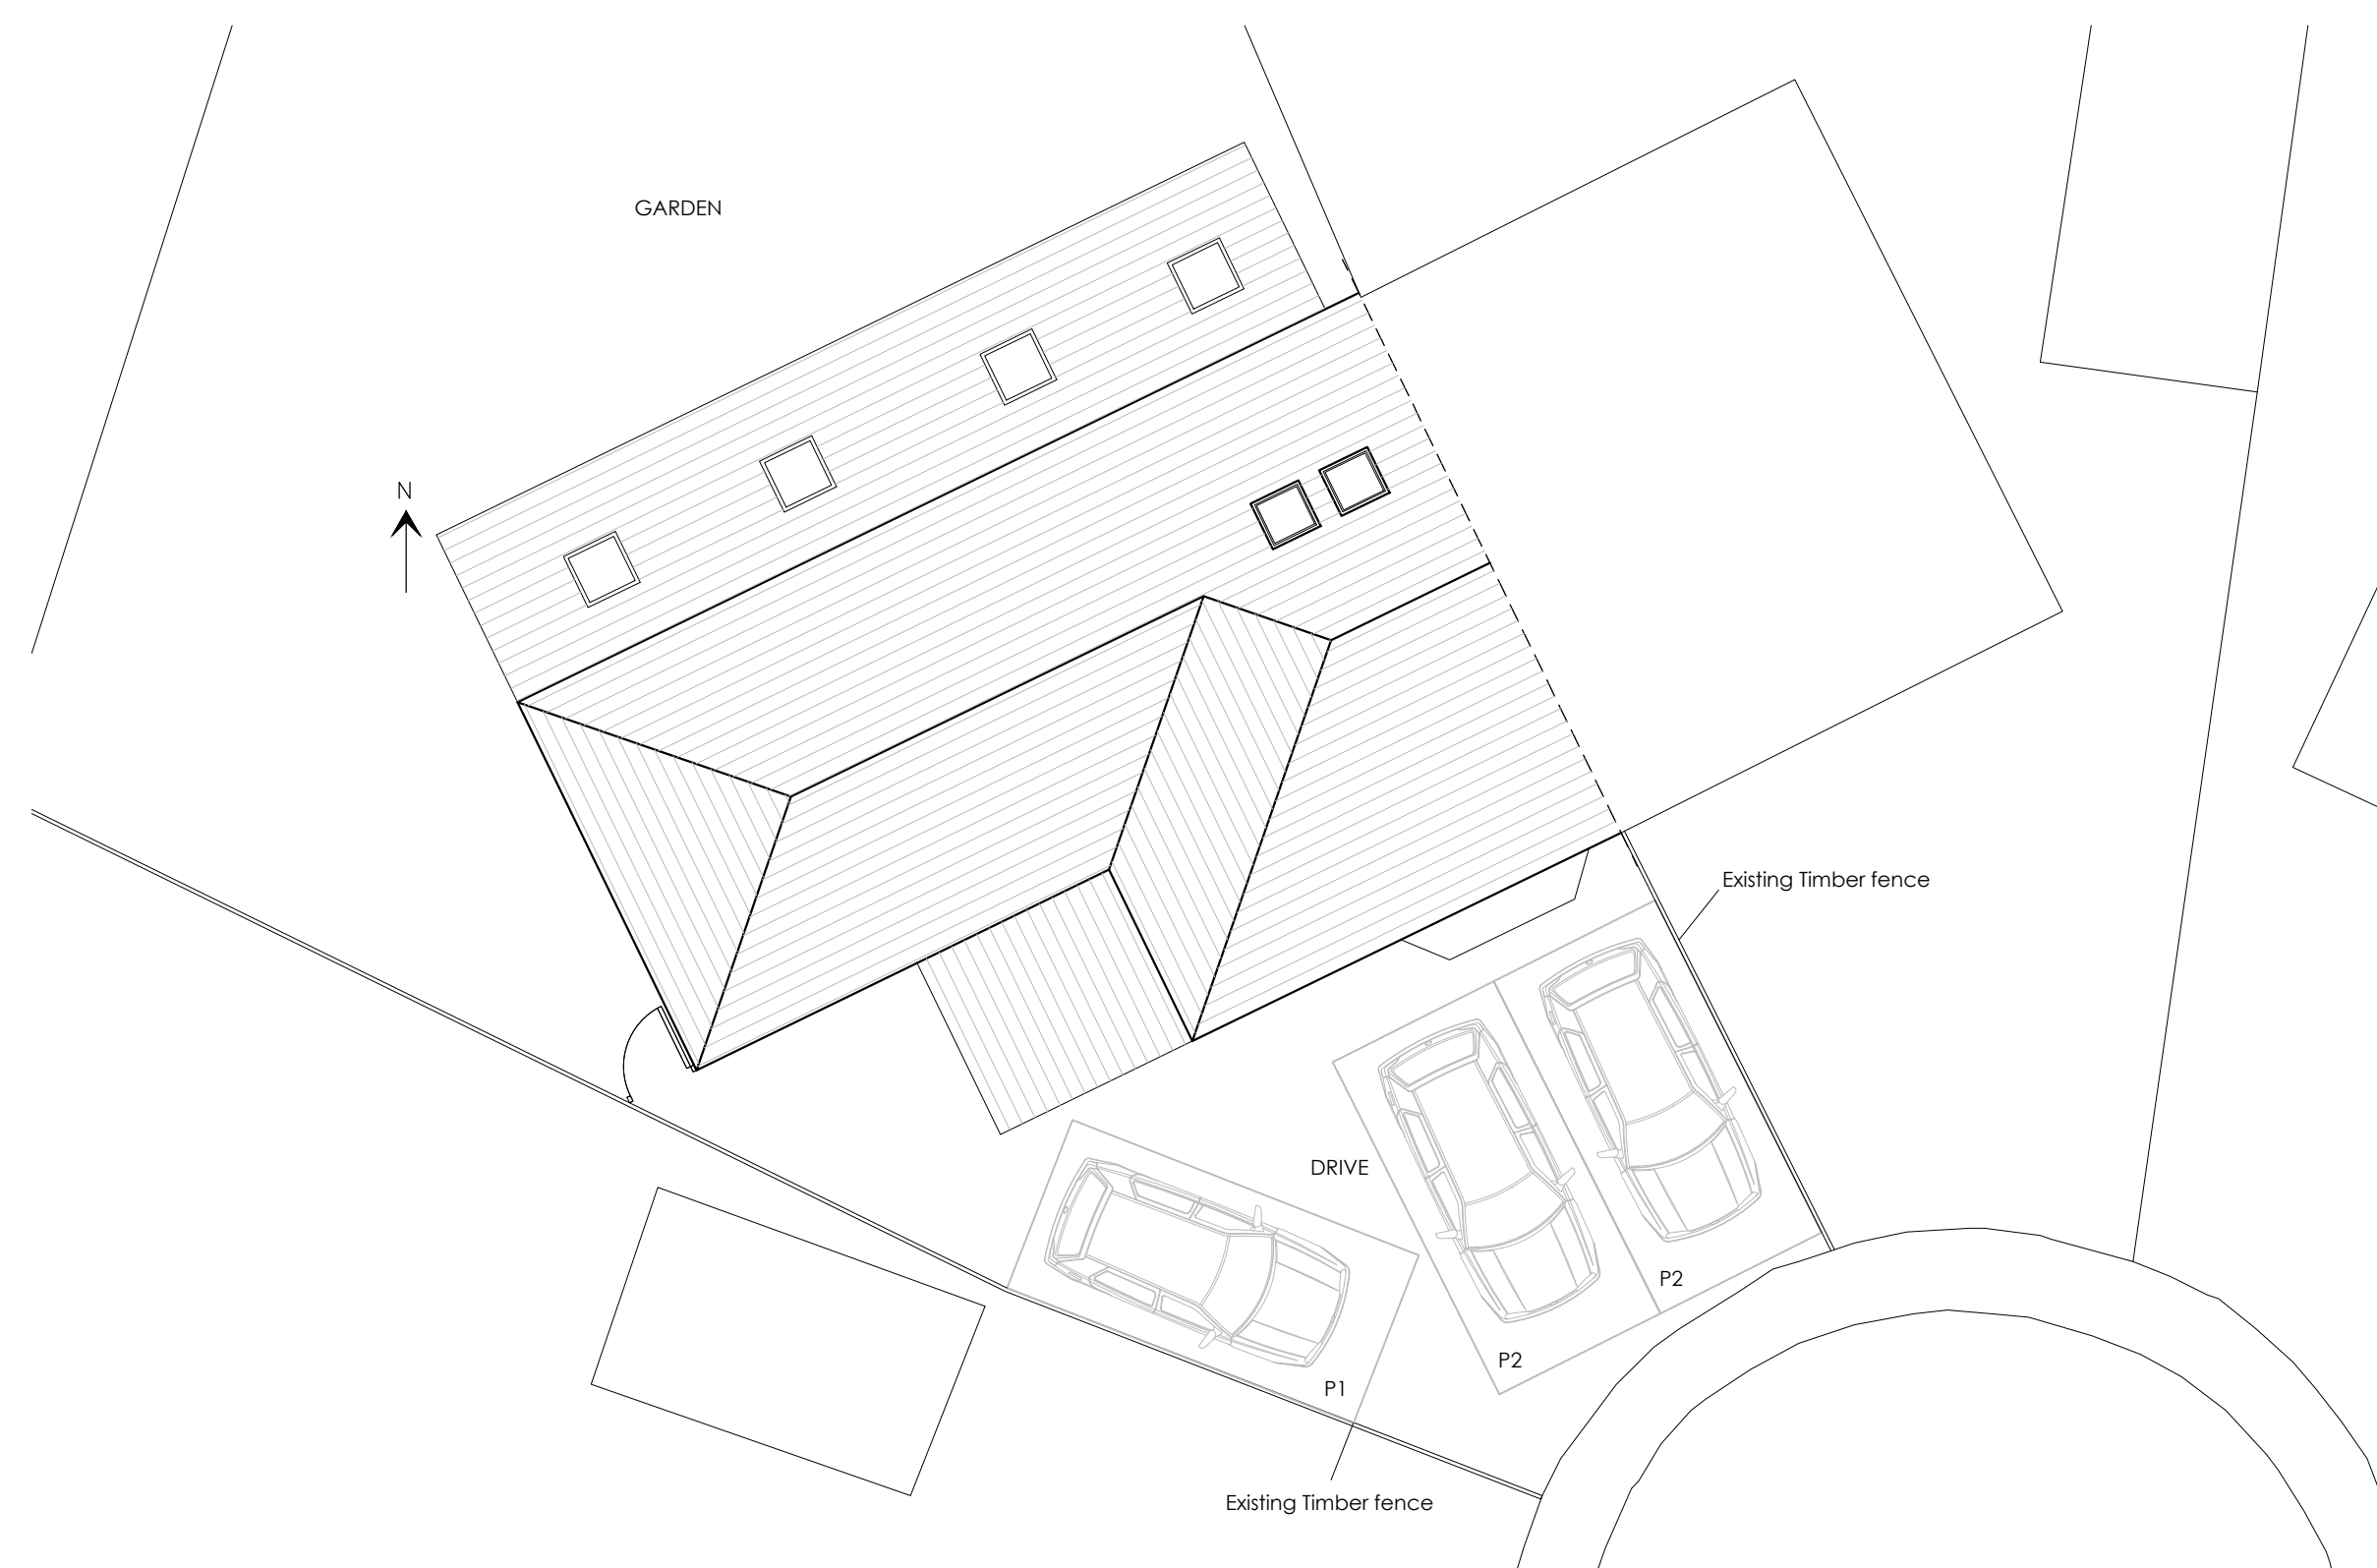

**PROPOSED SITE PLAN**  
Scale 1:100



C	PRG	Design update	21.11.2018
B	PRG	Clients comments incorporated	20.11.2018
A	PRG	Clients comments incorporated	19.11.2018
no.	by	revision	date

Client	
--------	--

Client  
Mr and Mrs Robinson

Job Title  
10 St Peter's Close,  
Clayton le Dale,  
Blackburn,  
BB1 9HH

Drawing Title

**OPTION 01**  
**PROPOSED PLANS, ELEVATIONS**  
**AND SECTIONS**

Scale	Date	Drawn
Various @ A1	November 18	Paul Gudgeon

**spa**  
ARCHITECTS

**SUNDERLAND PEACOCK**

SUNDERLAND PEACOCK & ASSOCIATES LTD,  
HAZELMERE, PIMLICO ROAD, CLUTHERIE  
LANCASHIRE, B87 2AG  
T 01200 423178 F 01200 427328  
E info@sunderlandpeacock.com  
[www.sunderlandpeacock.com](http://www.sunderlandpeacock.com)

