




Existing Ground Floor Plan
Scale 1:100

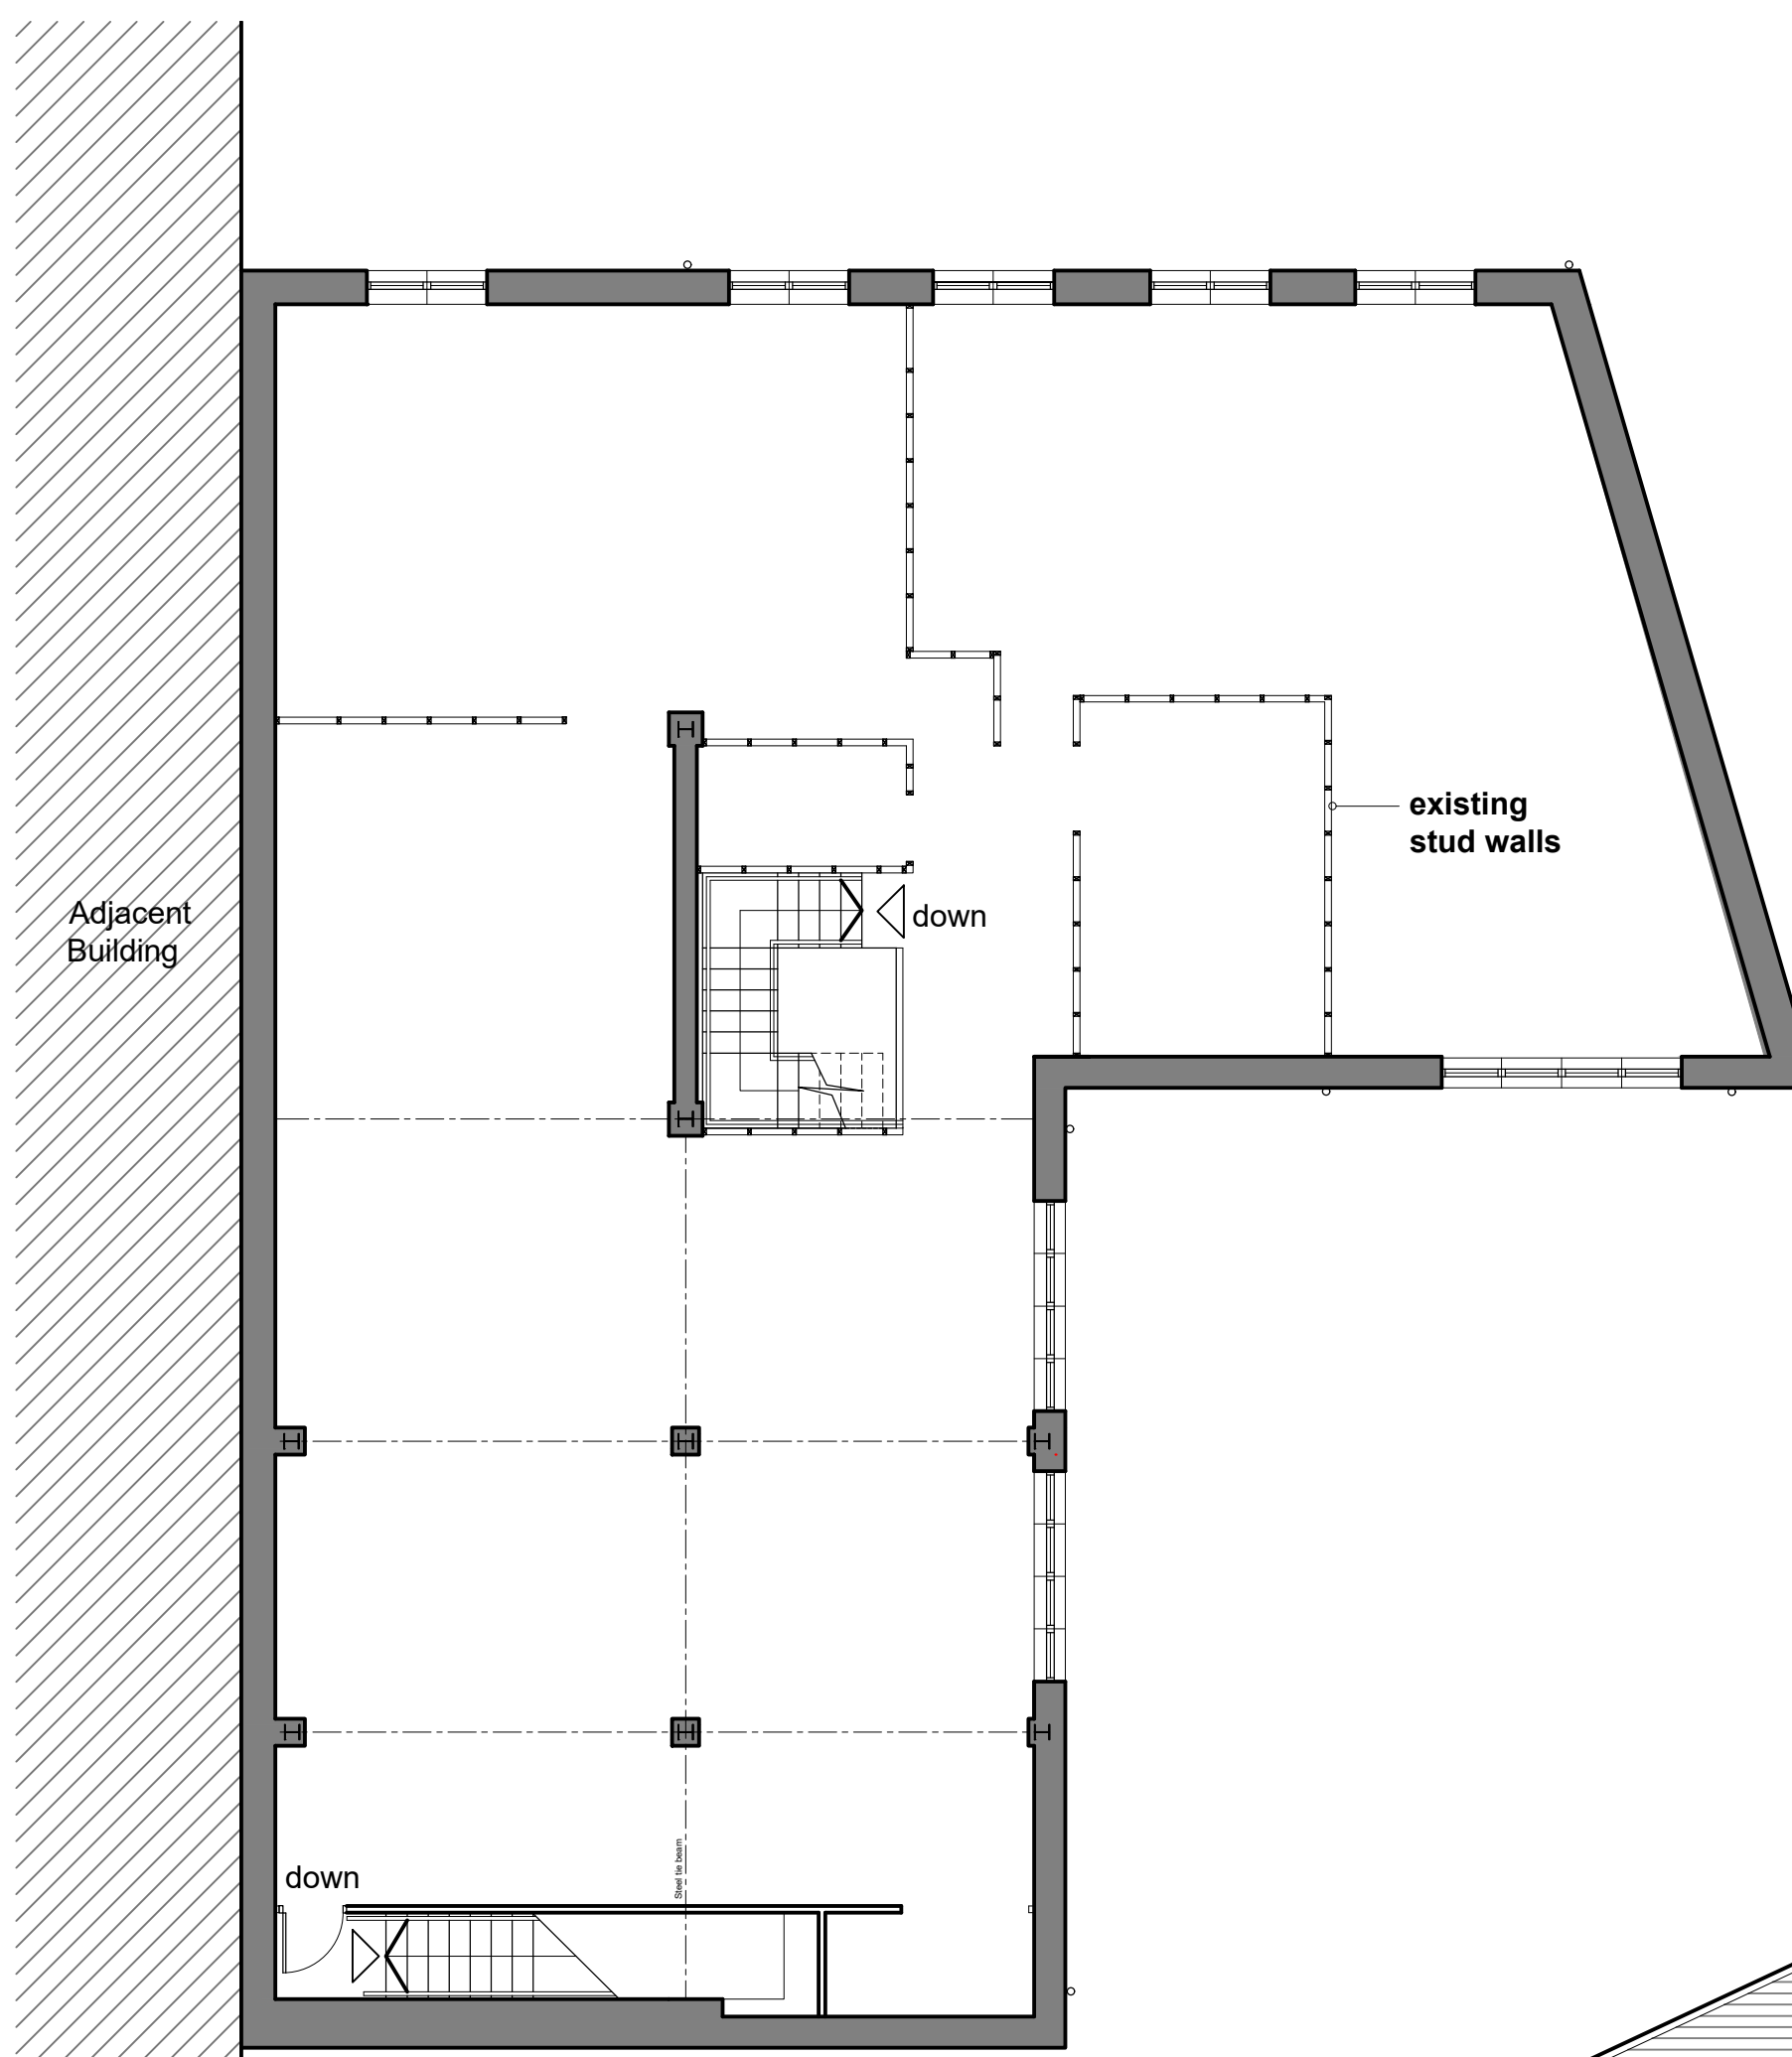


Existing First Floor Plan
Scale 1:100

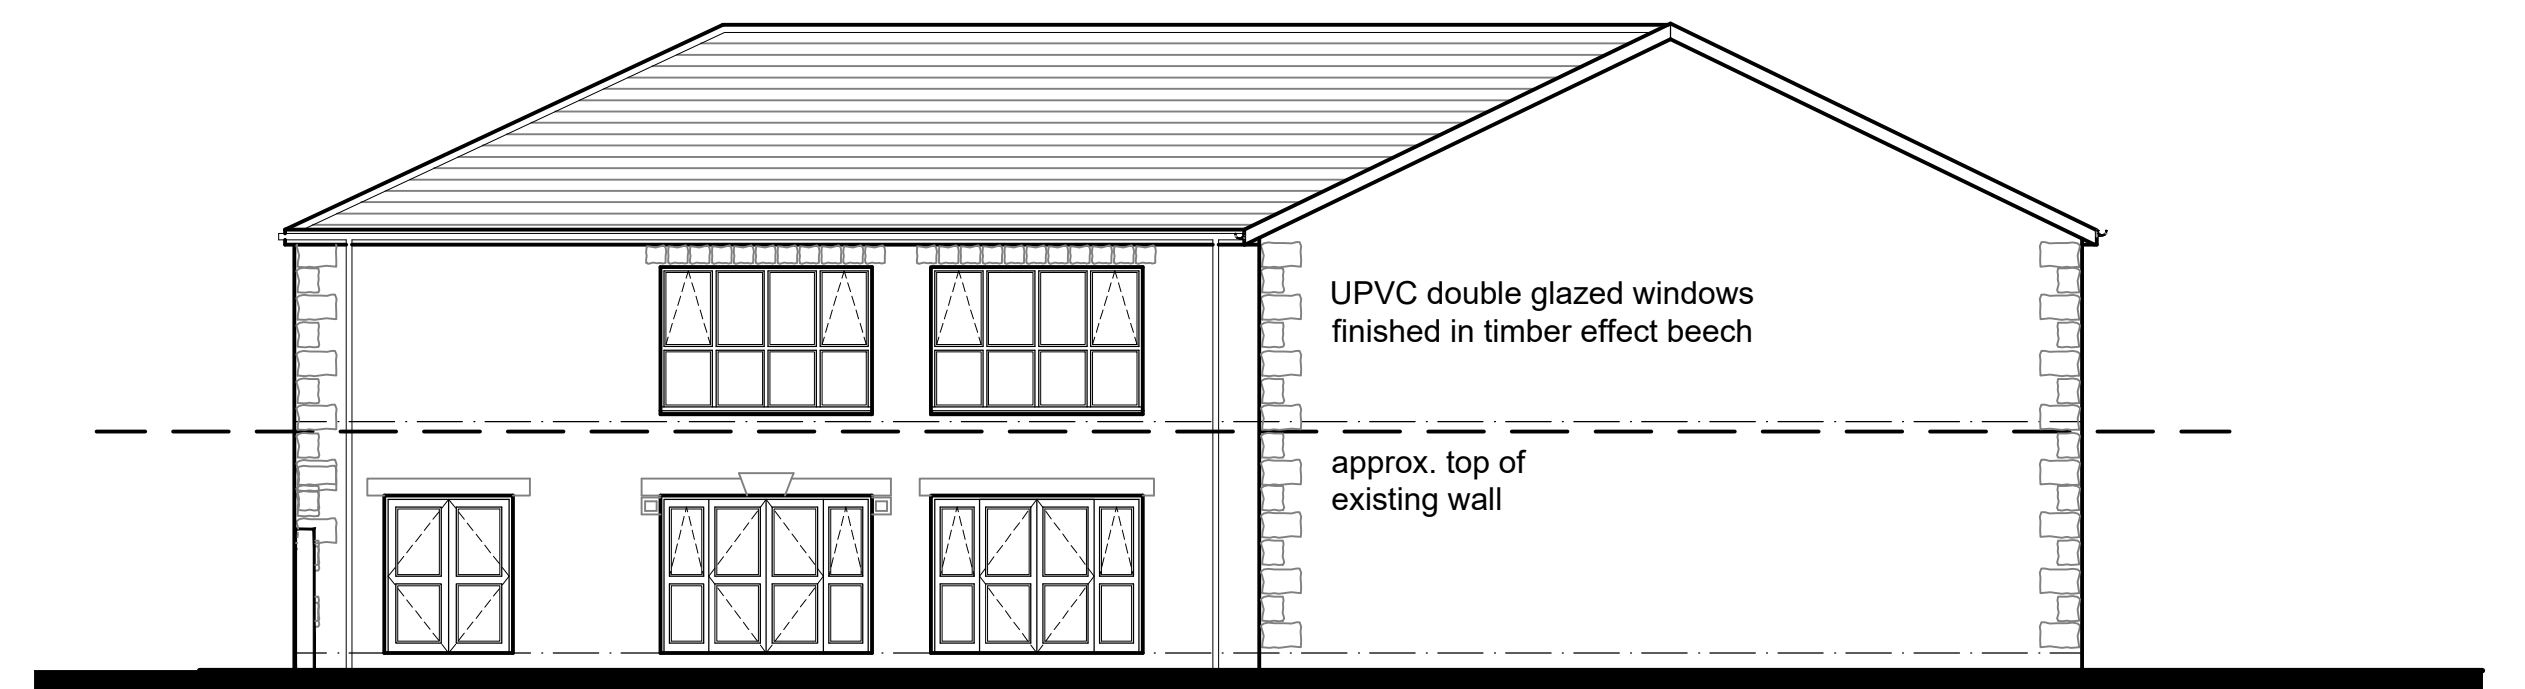


Existing Courtyard Elevation
Scale 1:100

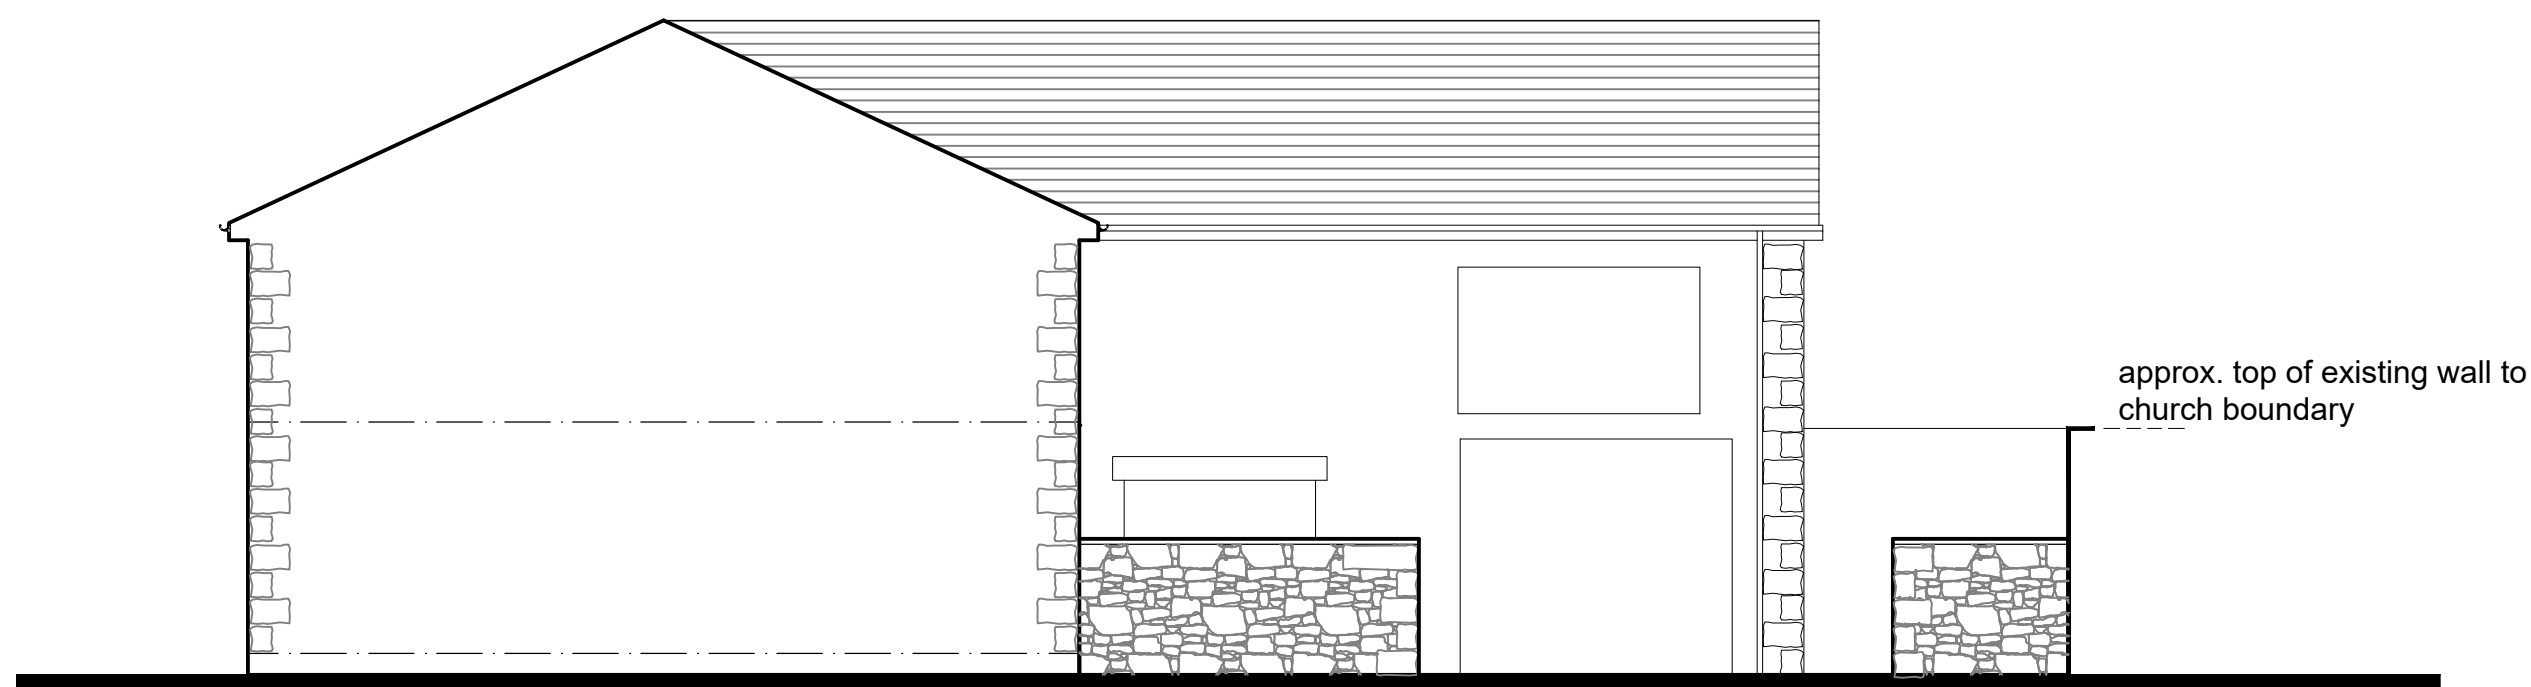

Existing Approach to Courtyard Elevation
Scale 1:100

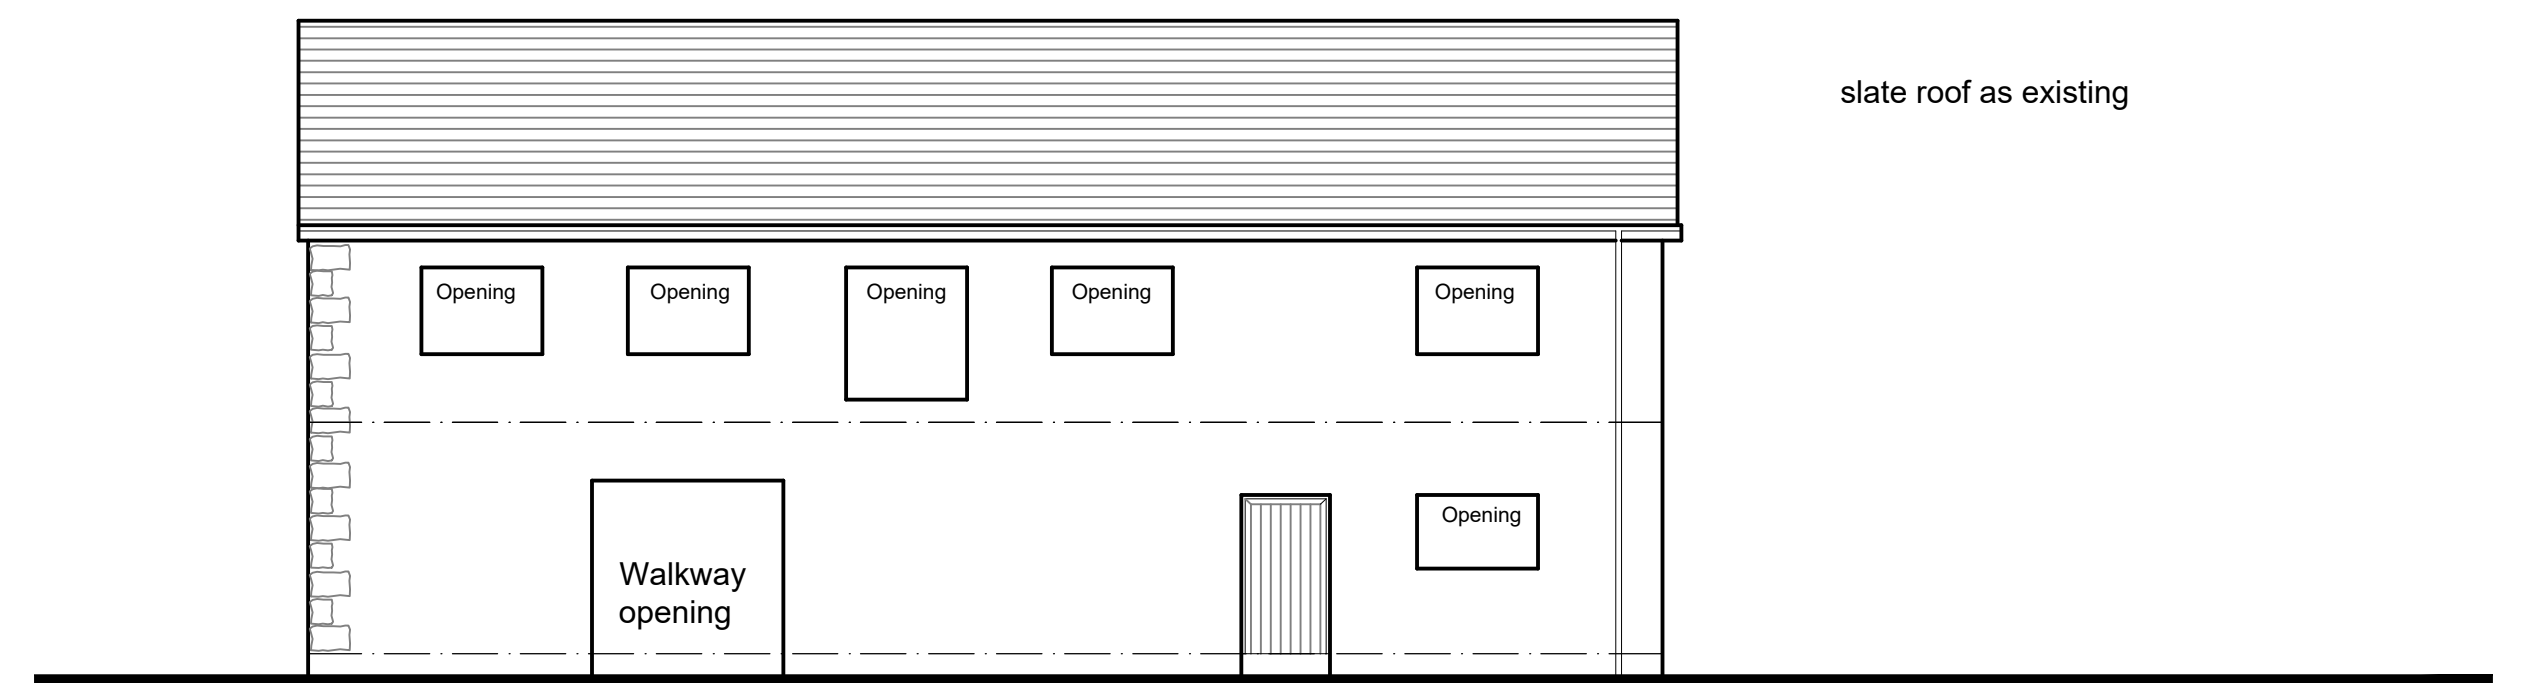

Existing Rear Elevation
Scale 1:100

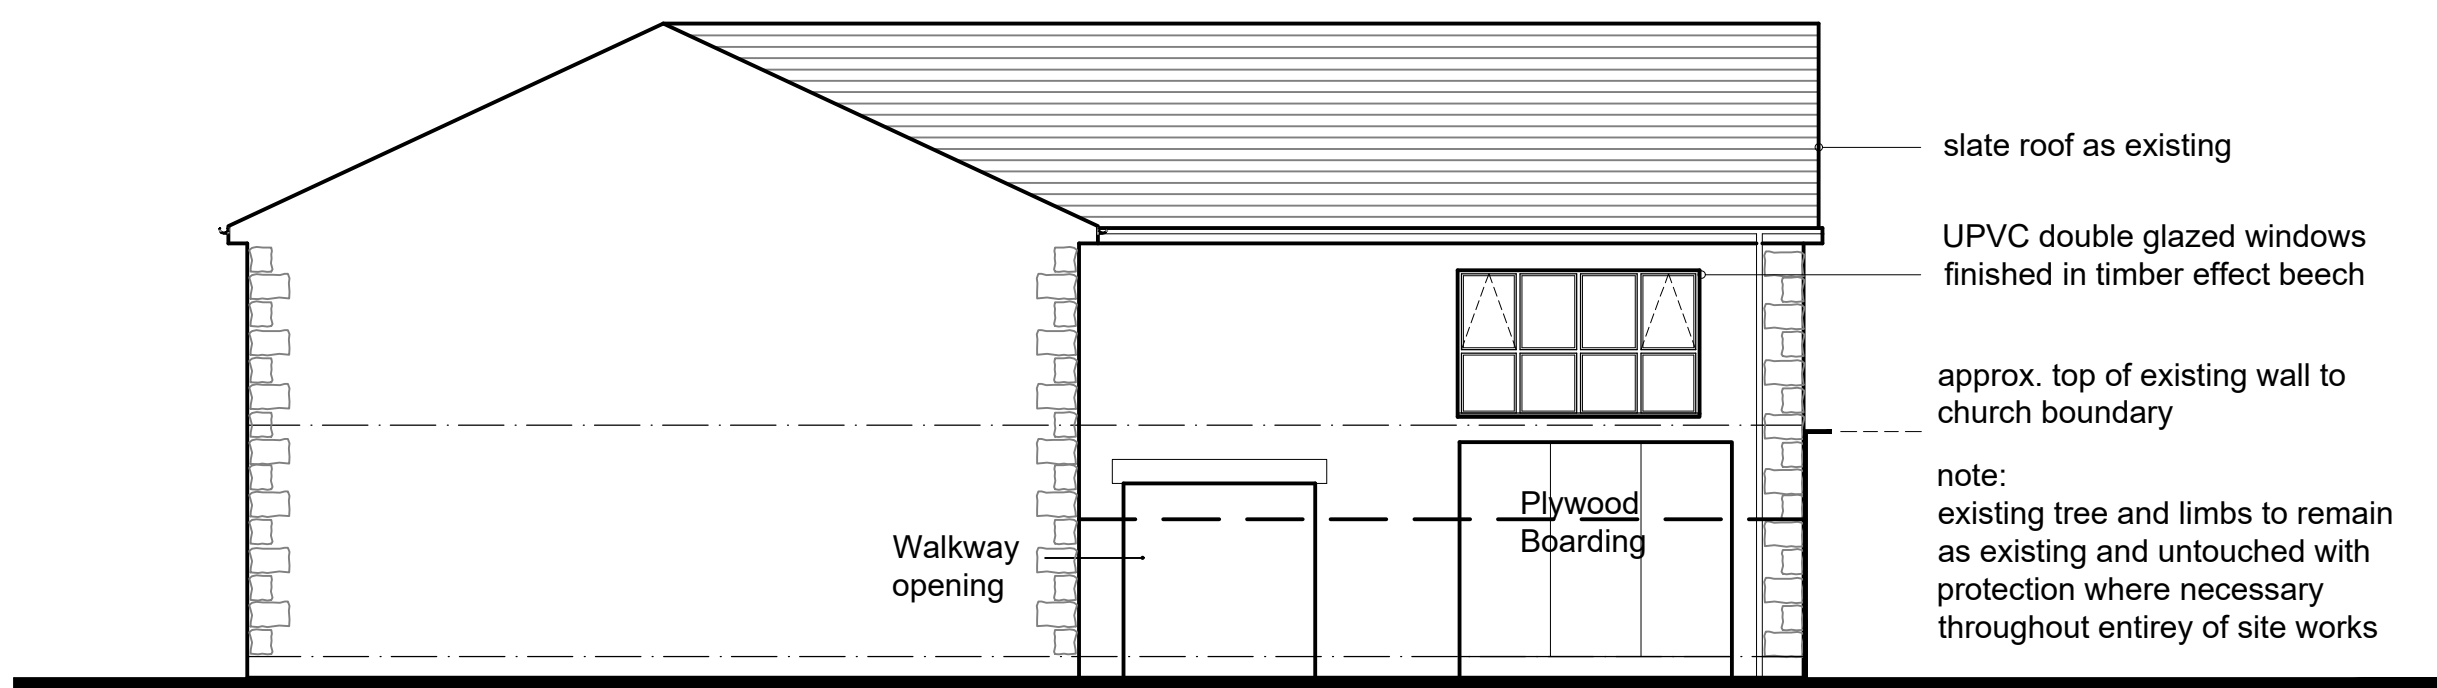

Existing Courtyard Elevation
Scale 1:100

REVISIONS -

