

Client
Mr and Mrs Fort

Job Title
Proposed Garage at
Sagar Fold House
Withgill Fold

Drawing Title
Proposed Plan, Sections and
Elevations

Scale
1/100 @ A2

Date
Nov. 2018


Drawn
SGH

spa
SUNDERLAND PEACOCK ARCHITECTS



SUNDERLAND PEACOCK & ASSOCIATES LTD.
105 FELMERE, PEARL HILL ROAD, CULTERHOE
GLASGOW G12 7AG
T: 01200 423178 F: 01200 427328
E: info@sunderlandpeacock.com
W: www.sunderlandpeacock.com

5 6 6 0 - 0 7 A

Electrical Key

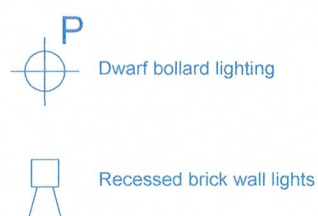

External Works Key

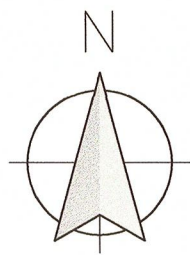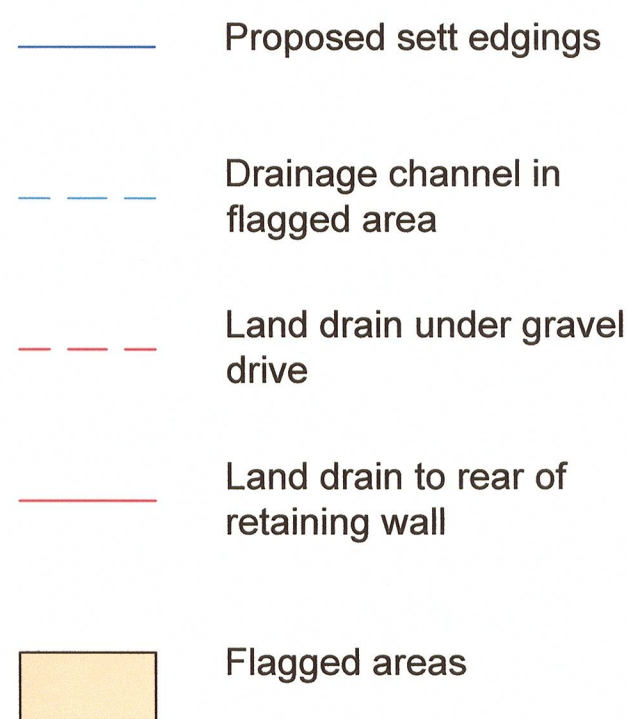

0 5 10 15m
1:200 Scale

2040N

2000N


1960N

1920N

900E

900E

1000E

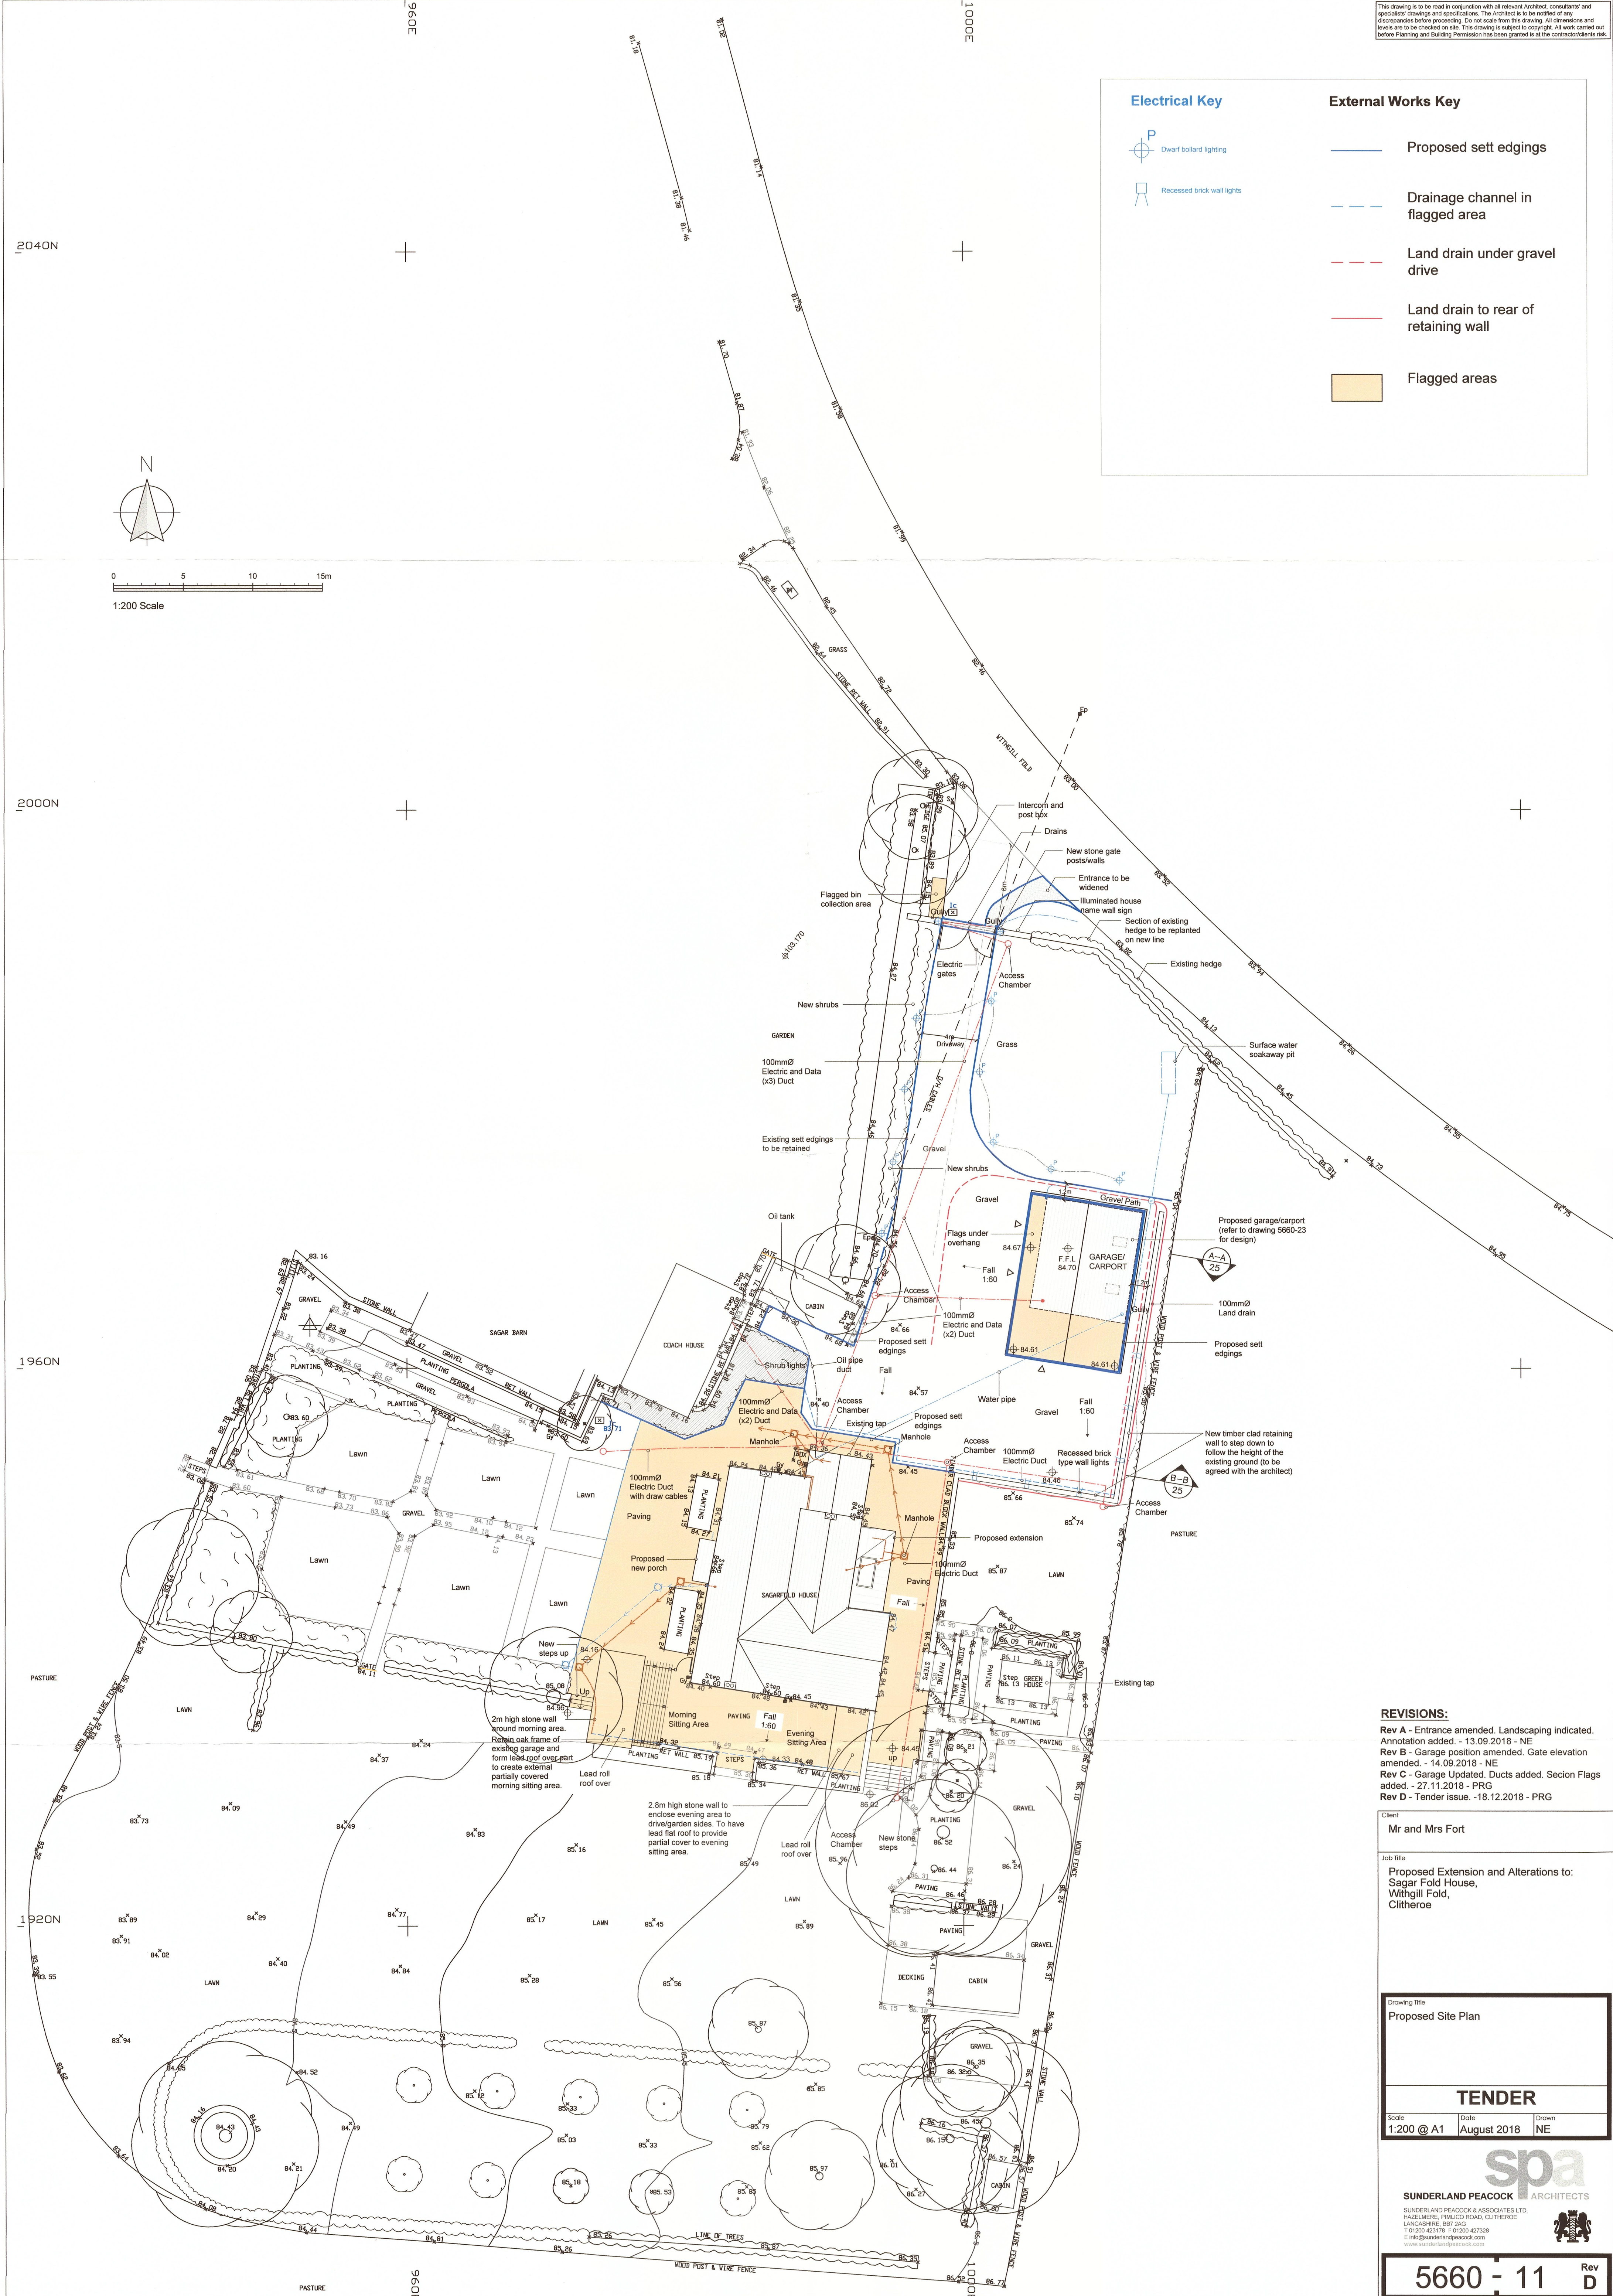

REVISIONS:



Rev A - Entrance amended. Landscaping indicated.
Annotation added. - 13.09.2018 - NE
Rev B - Garage position amended. Gate elevation amended. - 14.09.2018 - NE
Rev C - Garage Updated. Ducts added. Section Flags added. - 27.11.2018 - PRG
Rev D - Tender issue. - 18.12.2018 - PRG

Client		
Mr and Mrs Fort		
Job Title		
Proposed Extension and Alterations to: Sagar Fold House, Withgill Fold, Clitheroe		
Drawing Title		
Proposed Site Plan		
TENDER		
Scale	Date	Drawn
1:200 @ A1	August 2018	NE
SUNDERLAND PEACOCK & ASSOCIATES LTD. HAZEL WERE, FAIRFOLD ROAD, CLITHEROE LANCASHIRE, BB7 2AG T 01200 420178 F 01200 427208 E info@sunderlandpeacock.com www.sunderlandpeacock.com		
5660 - 11		Rev D

Datum Line +80.000



Datum Line +80.000

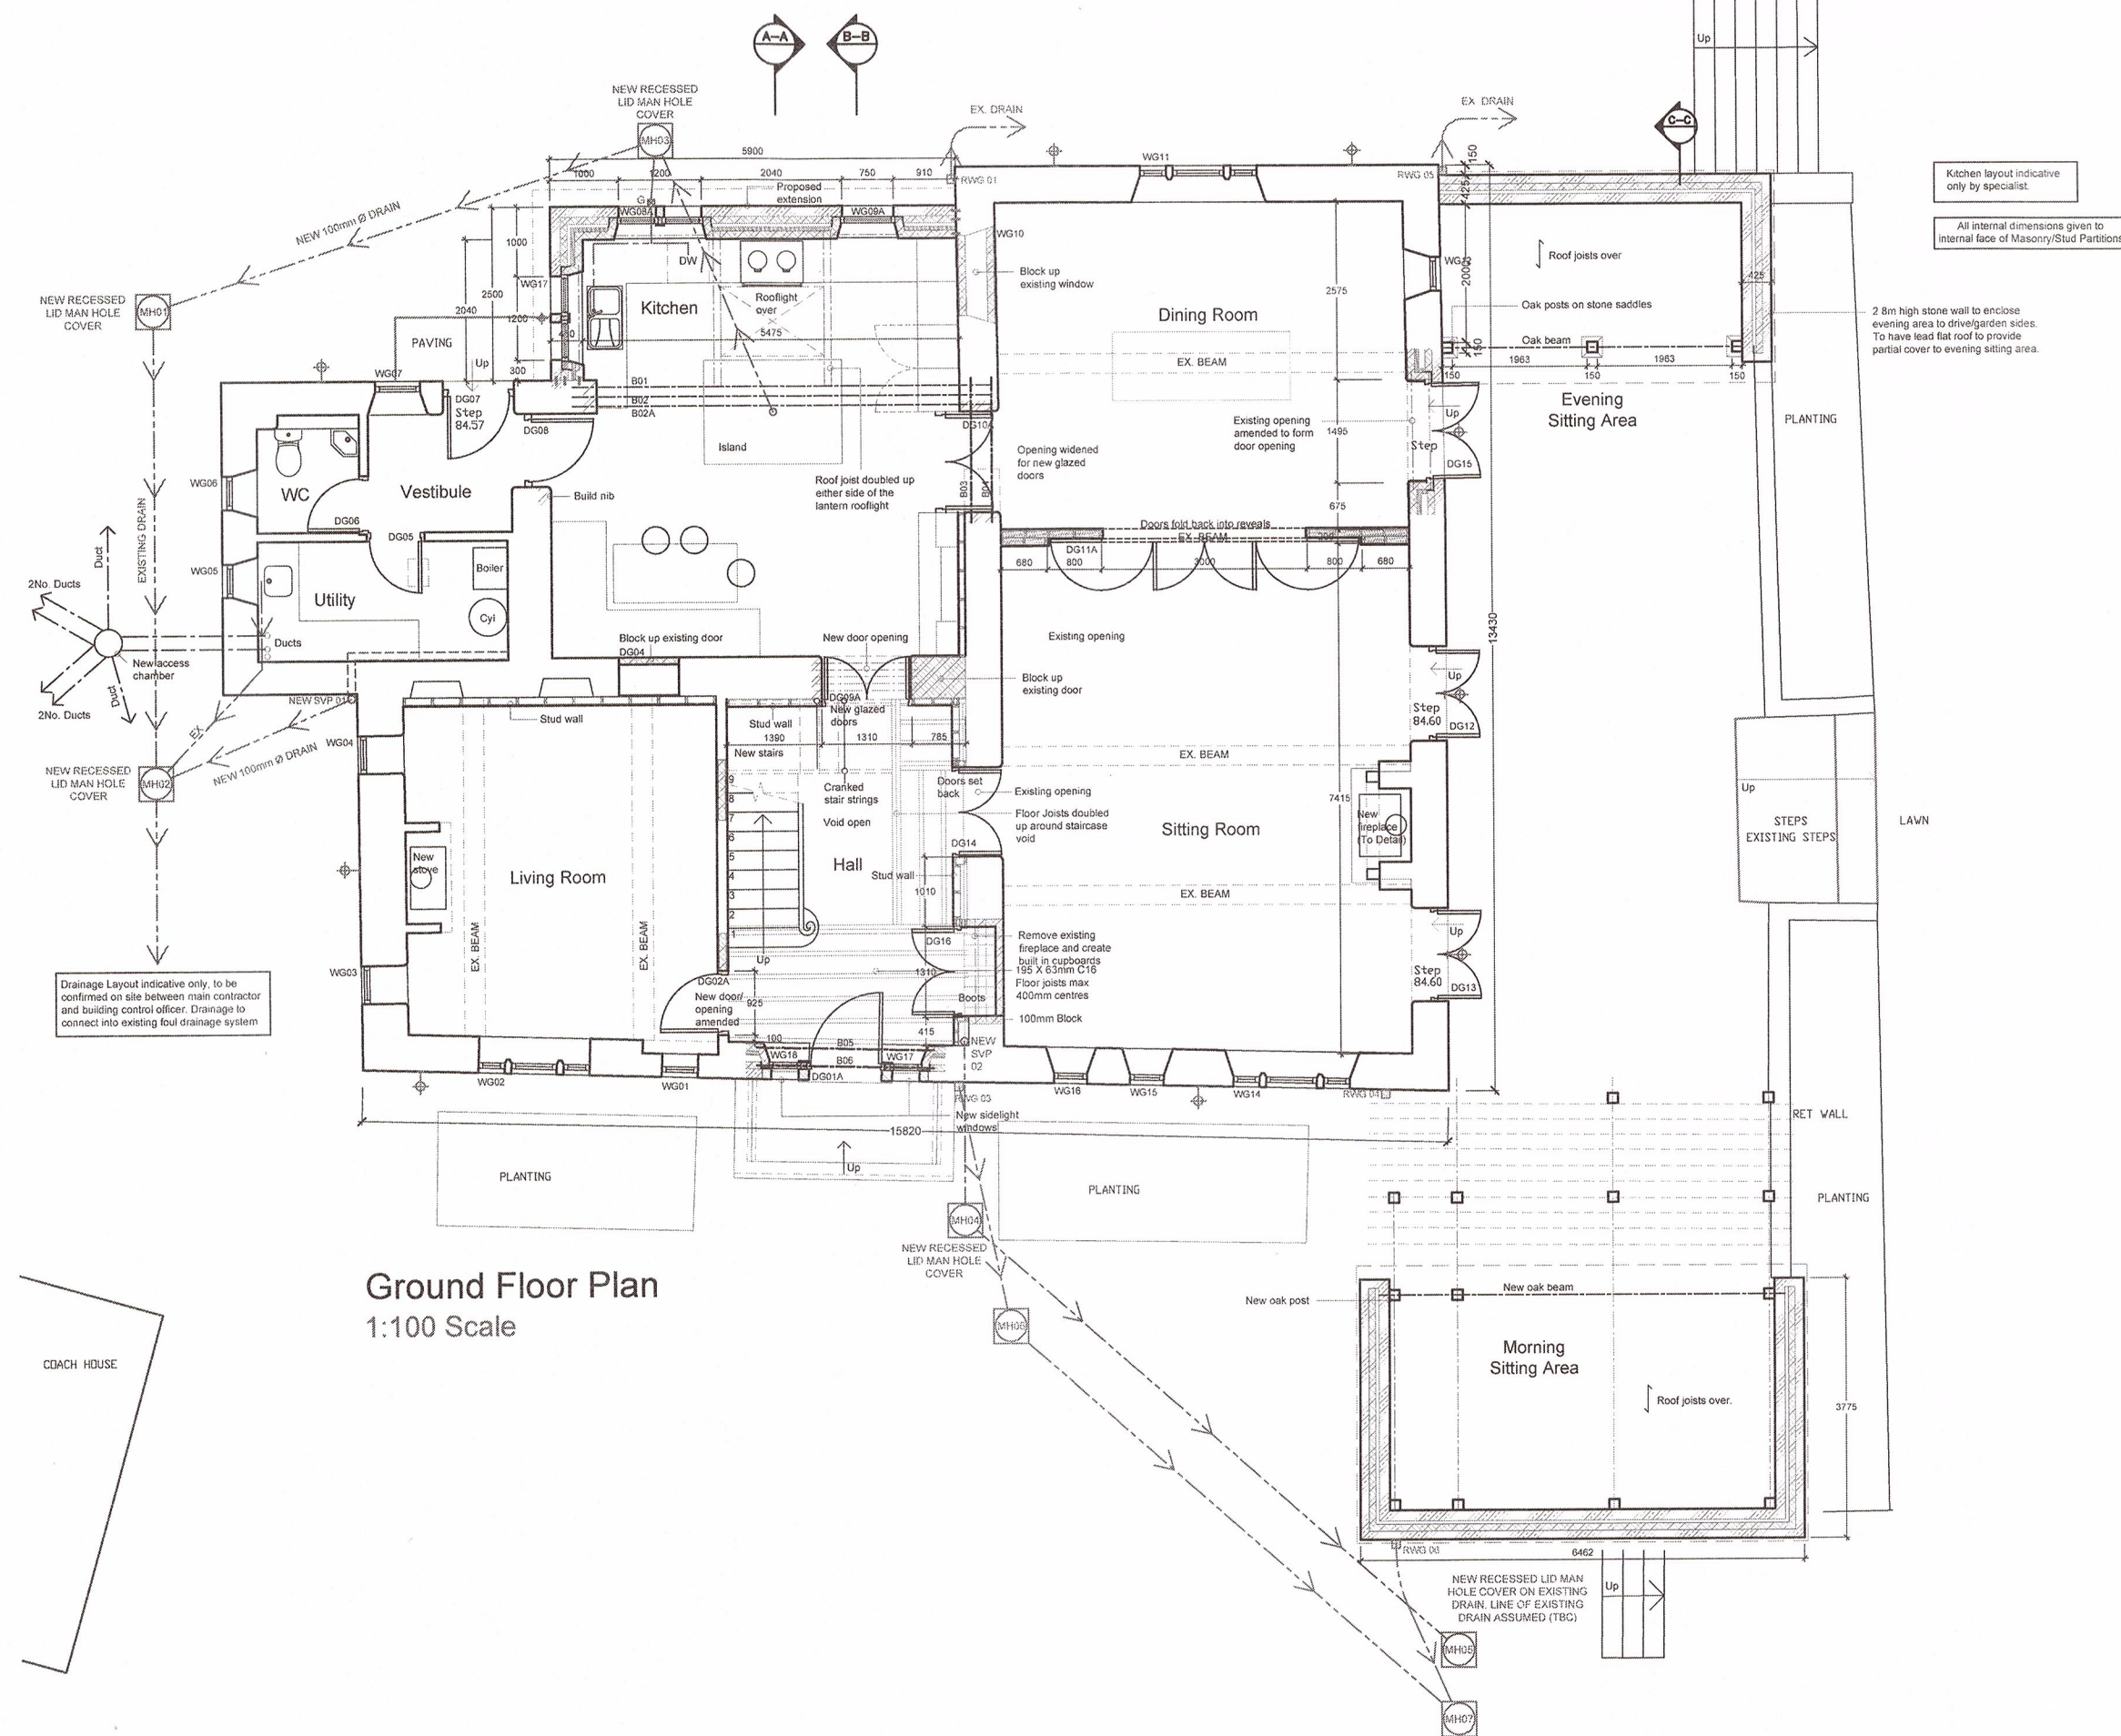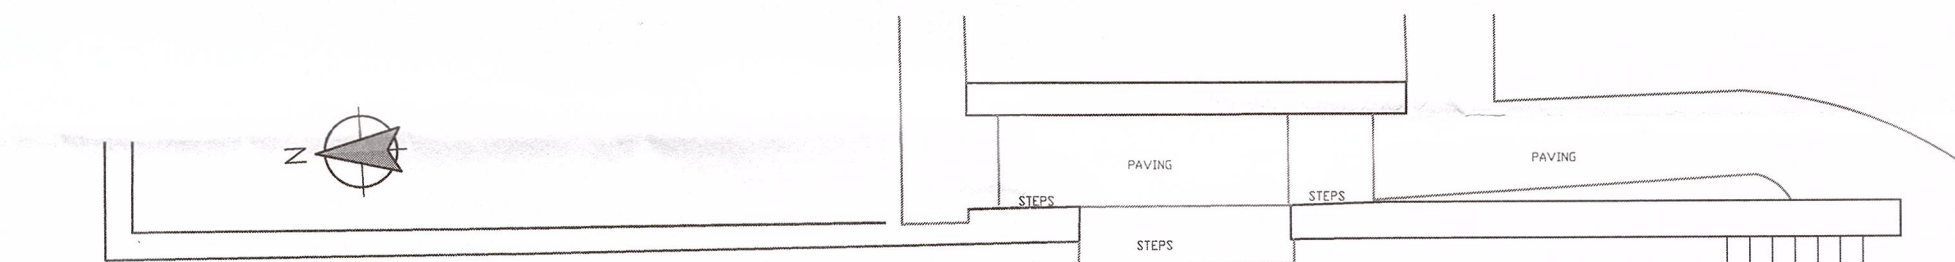


Architectural elevation drawing of the front of a house. The drawing shows a gabled roof with a chimney on the left. The front facade features three sets of double doors and several windows. Labels indicate proposed improvements: 'Window blocked up' (pointing to a small window), 'New window' (pointing to a larger window), 'New windows' (pointing to a set of four windows), 'Stone wall to enclose evening area to transport area. To have new flat topped panel door to evening sitting area' (pointing to a wall on the right), 'Evening Sitting Area' (pointing to a recessed area), and 'Evening evening provided for' (pointing to a small opening). A dashed line indicates a 'Swallow place to sit directly'.

Datum Line +80.000



Datum Line +80.000

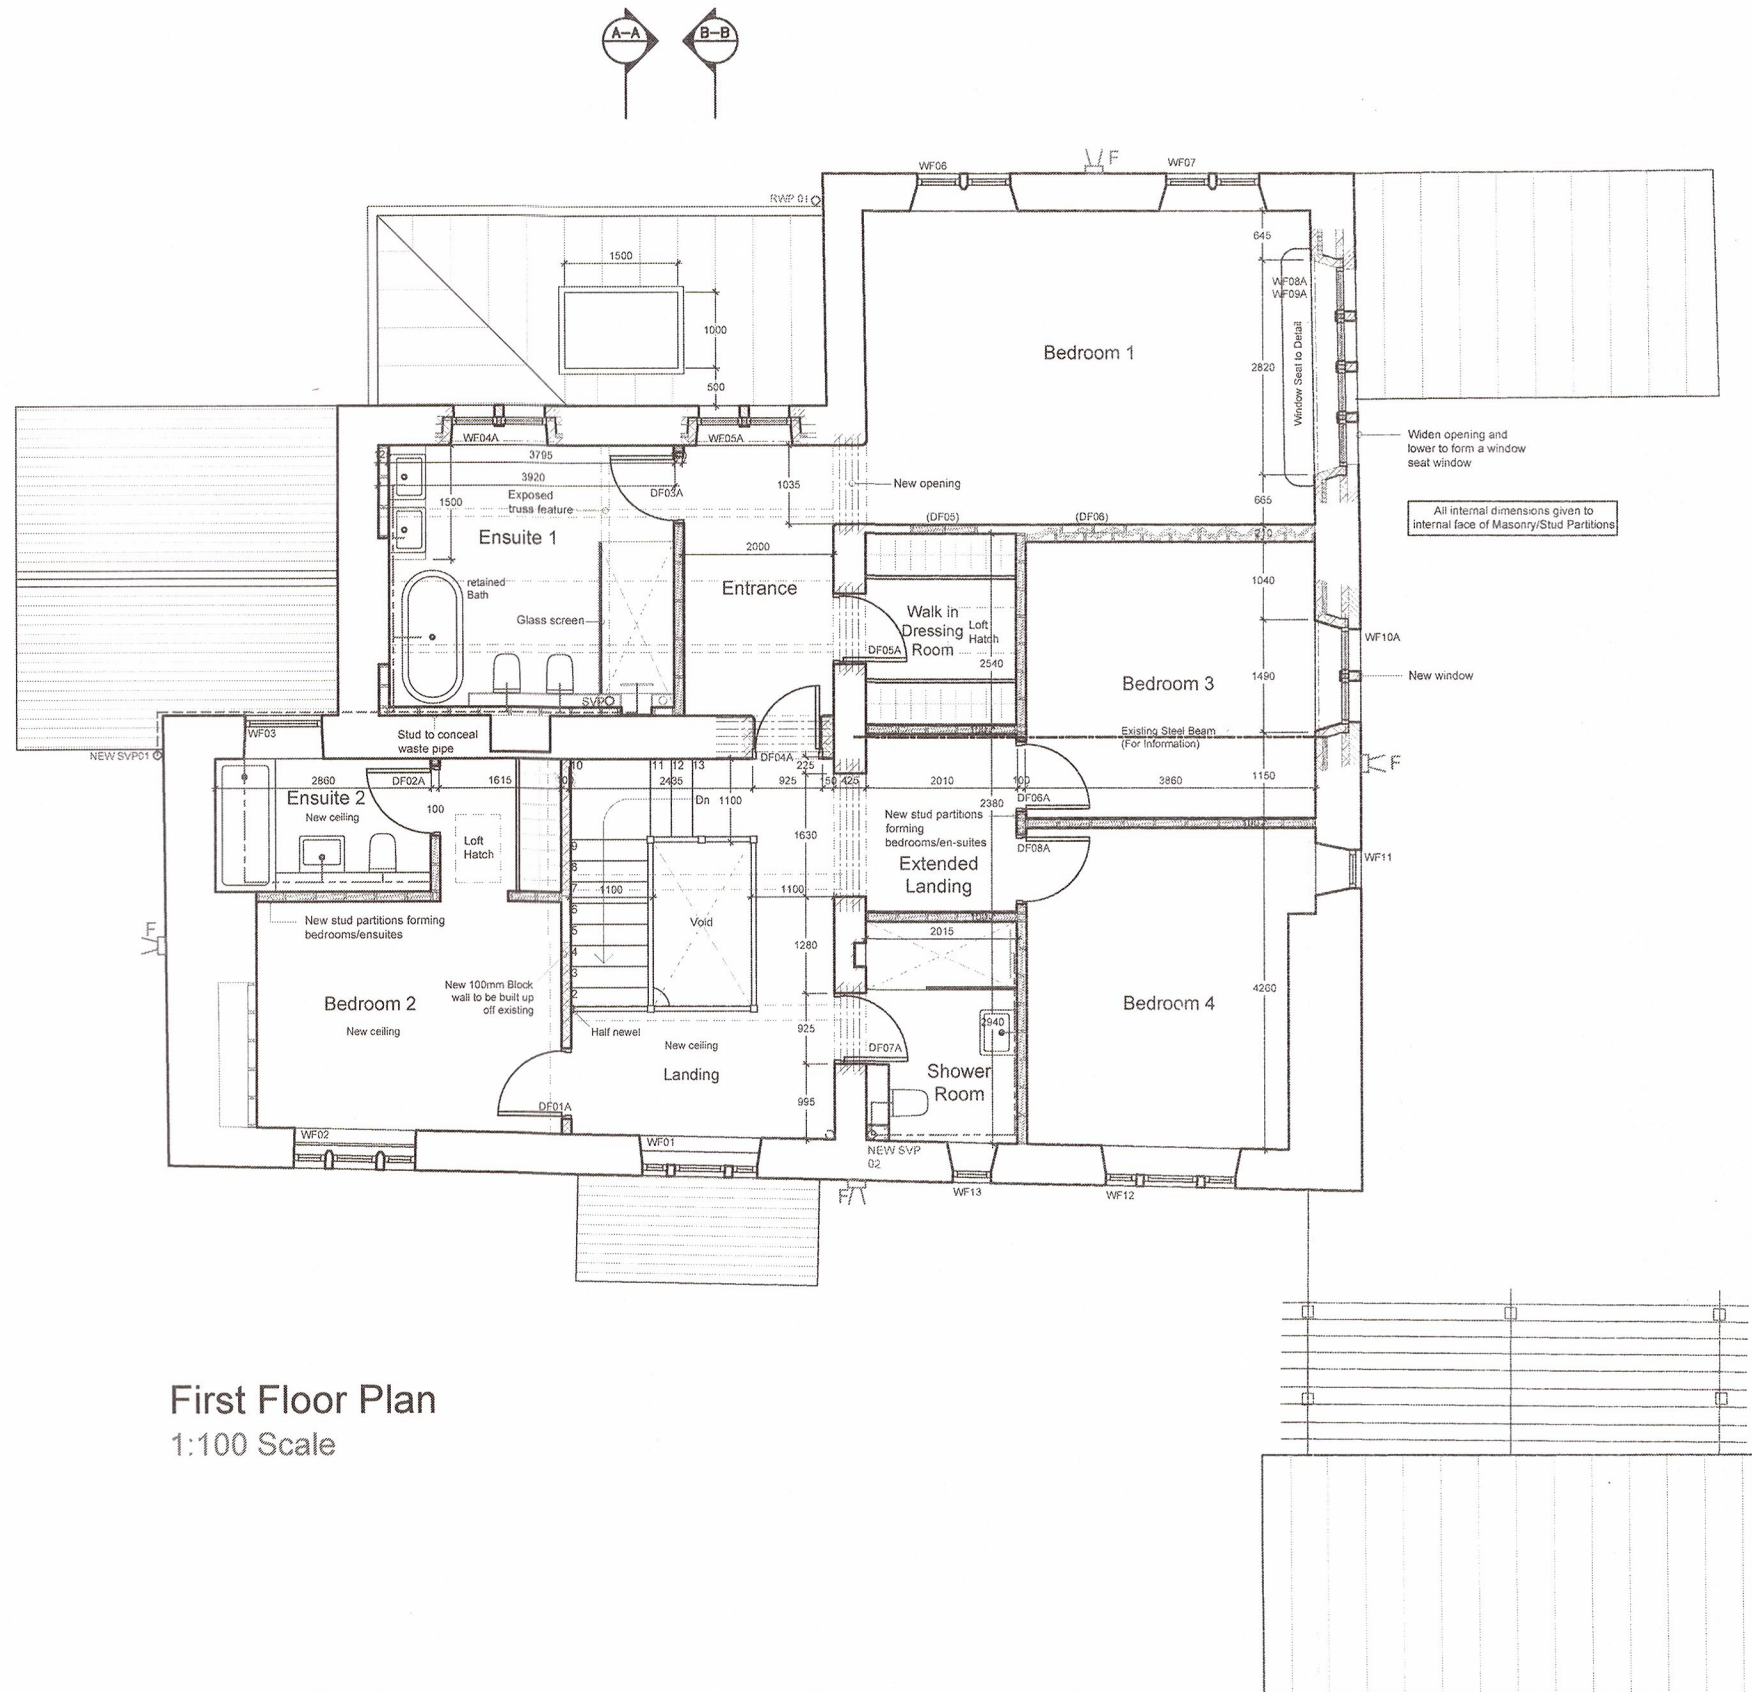

5660 - 14 Rev D